

LEGEND


1. Form new front door
2. Remove partition to living room
3. Open wall to accommodate new sliding doors
4. Door way infilled with new partition
5. Remove partition to utility
6. Remove partition to ensuite & form new rear access door
7. Remove partition between bedrooms 2 & 3
8. Open up rear elevation for sliding doors to high level terrace.
9. Remove conservatory.
10. Remove section of gable wall for new doors.
11. Replace door with window
12. New window
13. Form new door to terrace



Area of infill



Area of dewatering

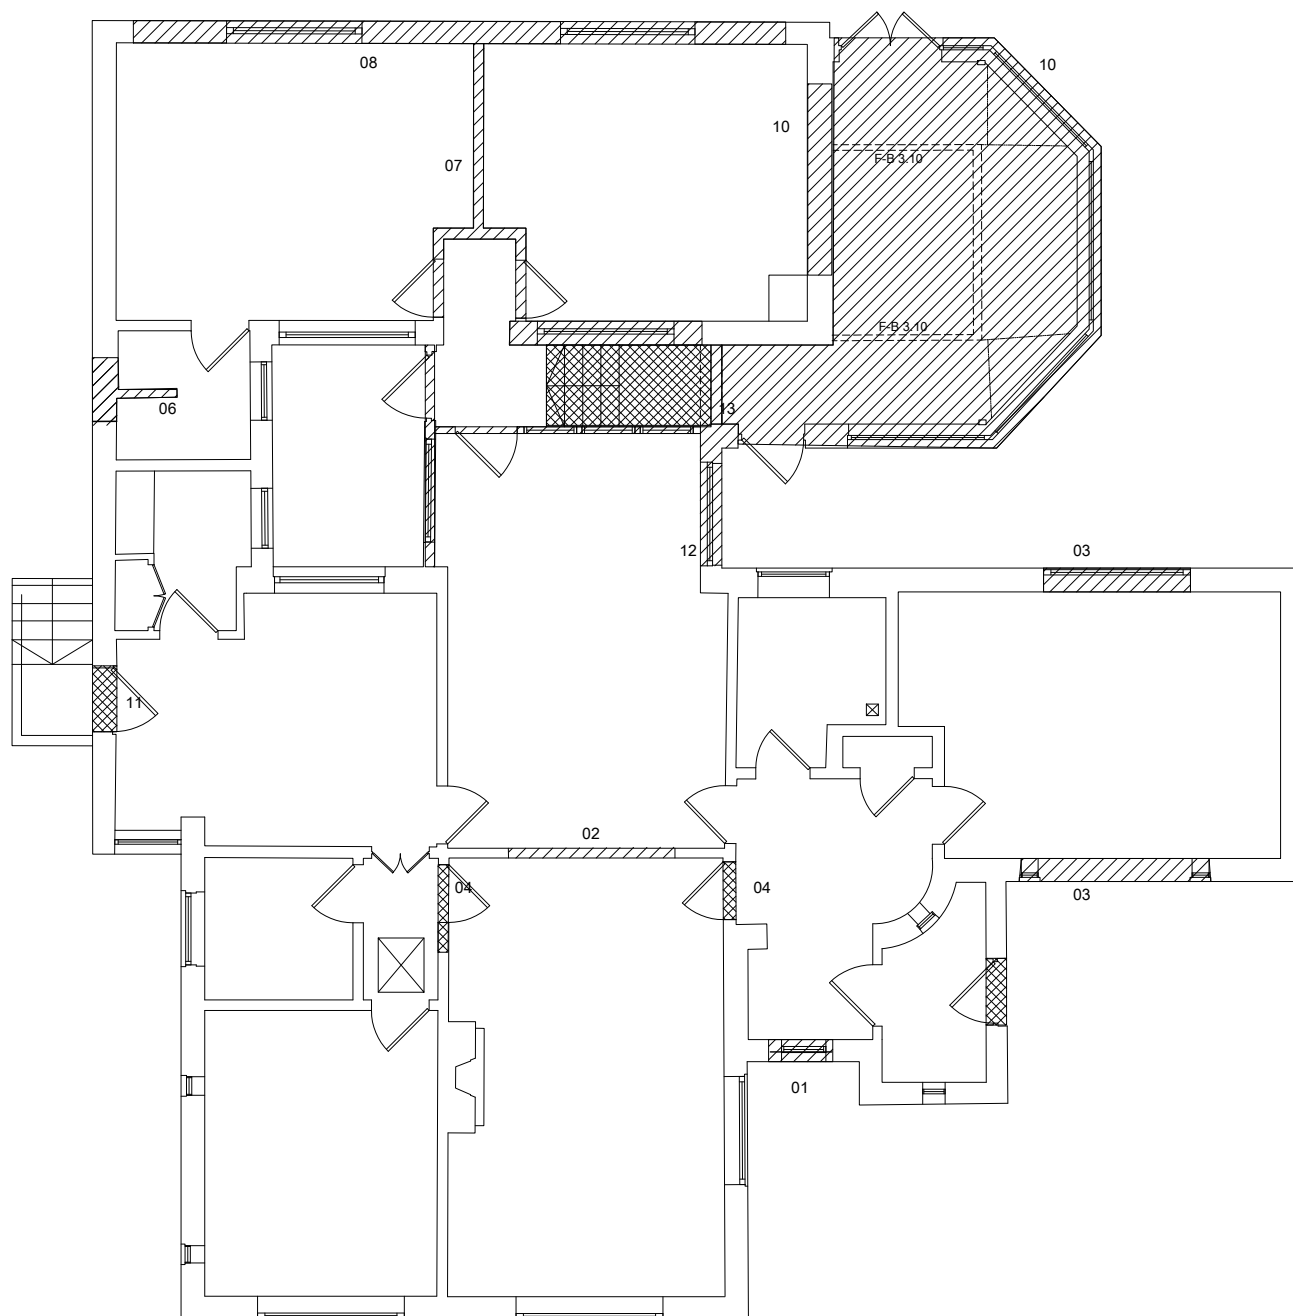

GF PLAN



0 5 10m

NOTE: SCALE BAR @ 1:100

Status

PLANNING

Rev	Date	By	Revision Note

**Loader Monteith**  
 Loader Monteith Architects Limited  
 38 Stratford Road, Glasgow, United Kingdom G42 9QH  
 info@loadermonteith.co.uk  
 www.loadermonteith.co.uk

Project No. 133  
 Project 32 Laggan Road

Client  
 Mhairi & Stephen Craenor

Date 12.20  
 Scale 1:100 A3  
 Author JM  
 Check ML  
 Drawing

© Drawing is copyright of Loader Monteith Architects Limited

Check all dimensions on site. Do not scale from this drawing. Dimensions in millimetres.  
 This set of documents are all deemed to be correct. Structural and Services Engineers.  
 Design, Error or Omissions are to be reported immediately to the Architect.

Existing Dewatering GF Plan  
 Drawing No. L/D-001