


The purpose of these drawings are solely for the purposes of obtaining planning approval. The drawing may be suitable for construction purposes but it may be necessary to augment/and or amend this information for this purpose. No liability will be accepted for any omission on this drawing should the drawing be used for construction purposes.



RAISED DECK NOT SHOWN FOR CLARITY

1:50 REAR ELEVATION AS PROPOSED

DRY CAST RENDER TO REAR ELEVATION, COLOUR TO COINCIDE WITH FACING BRICK COLOUR

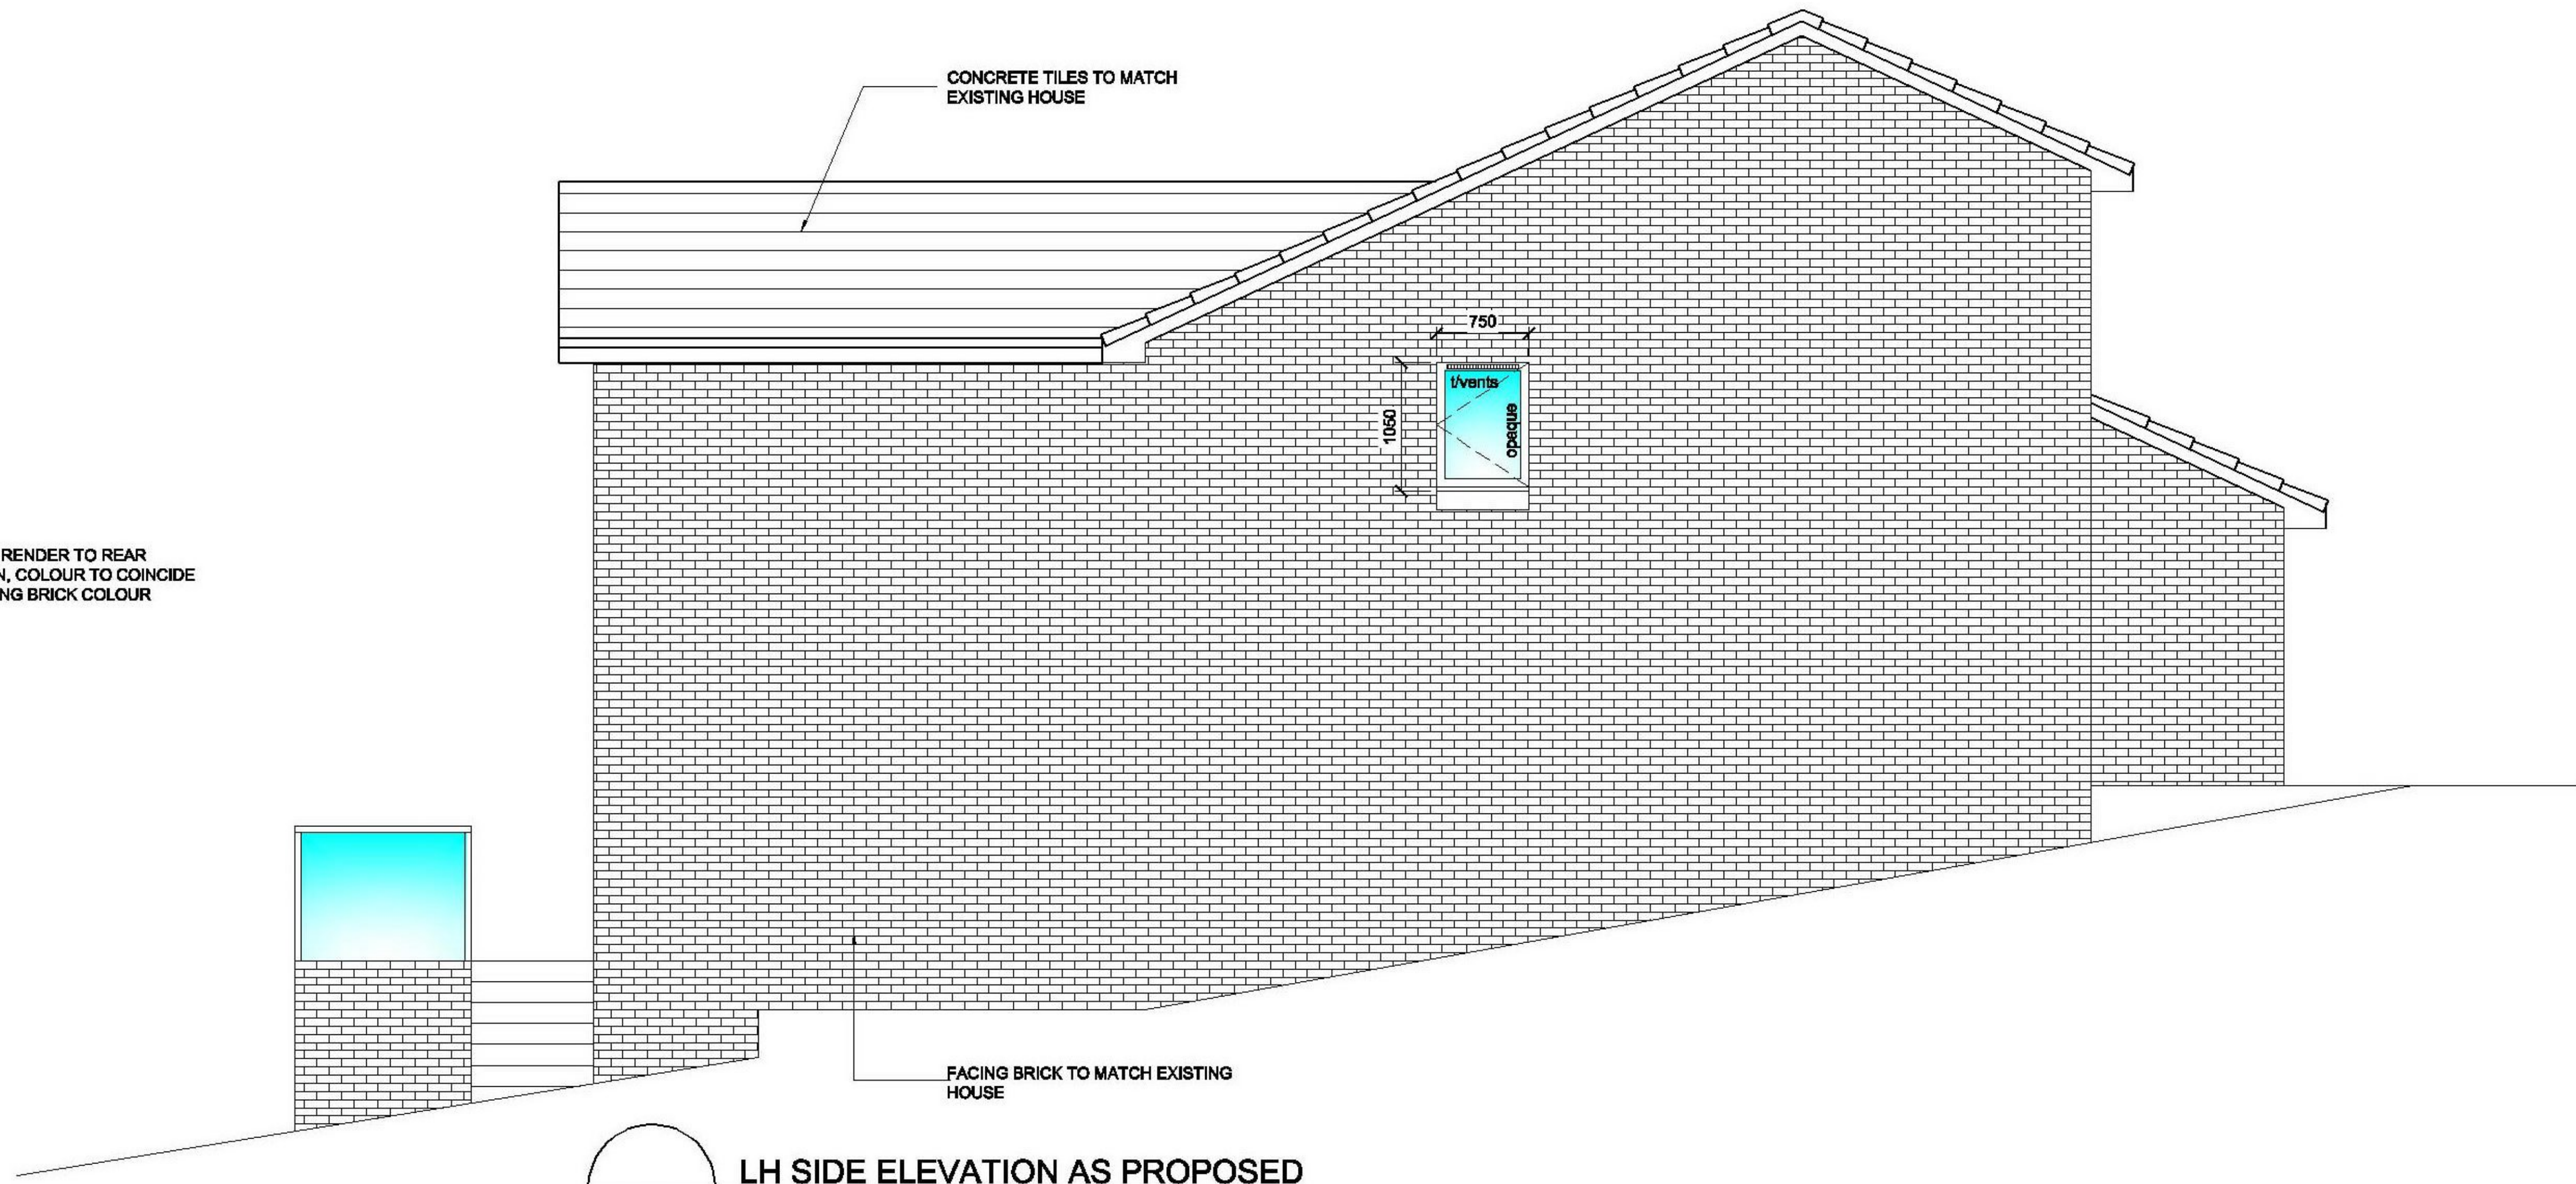

CONCRETE TILES TO MATCH EXISTING HOUSE

FACING BRICK TO MATCH EXISTING HOUSE

1:50 LH SIDE ELEVATION AS PROPOSED

NOTE:
ALL NEW EXTERNAL FINISHES TO MATCH THAT OF EXISTING DWELLING UNLESS NOTED OTHERWISE

PLANNING ISSUE

PLEASE READ -

1. All dimensions in millimetres.
2. All dimensions, levels and angles to be checked on site prior to the ordering of materials.

This is a true copy of the plan as referred to in the application.
Date 6/4/2021 Signed [redacted] (agent)

PROJECT DESCRIPTION:
Alterations/Extension


LOCATION:
12 Greentree Drive
Baillieston
G69 7UW

CLIENT:
Andrew Pollock

DWG TITLE: Proposed elevations SCALE 1:50

DRAWN BY
BL

DRAWING No. 1330/P4 REV. #

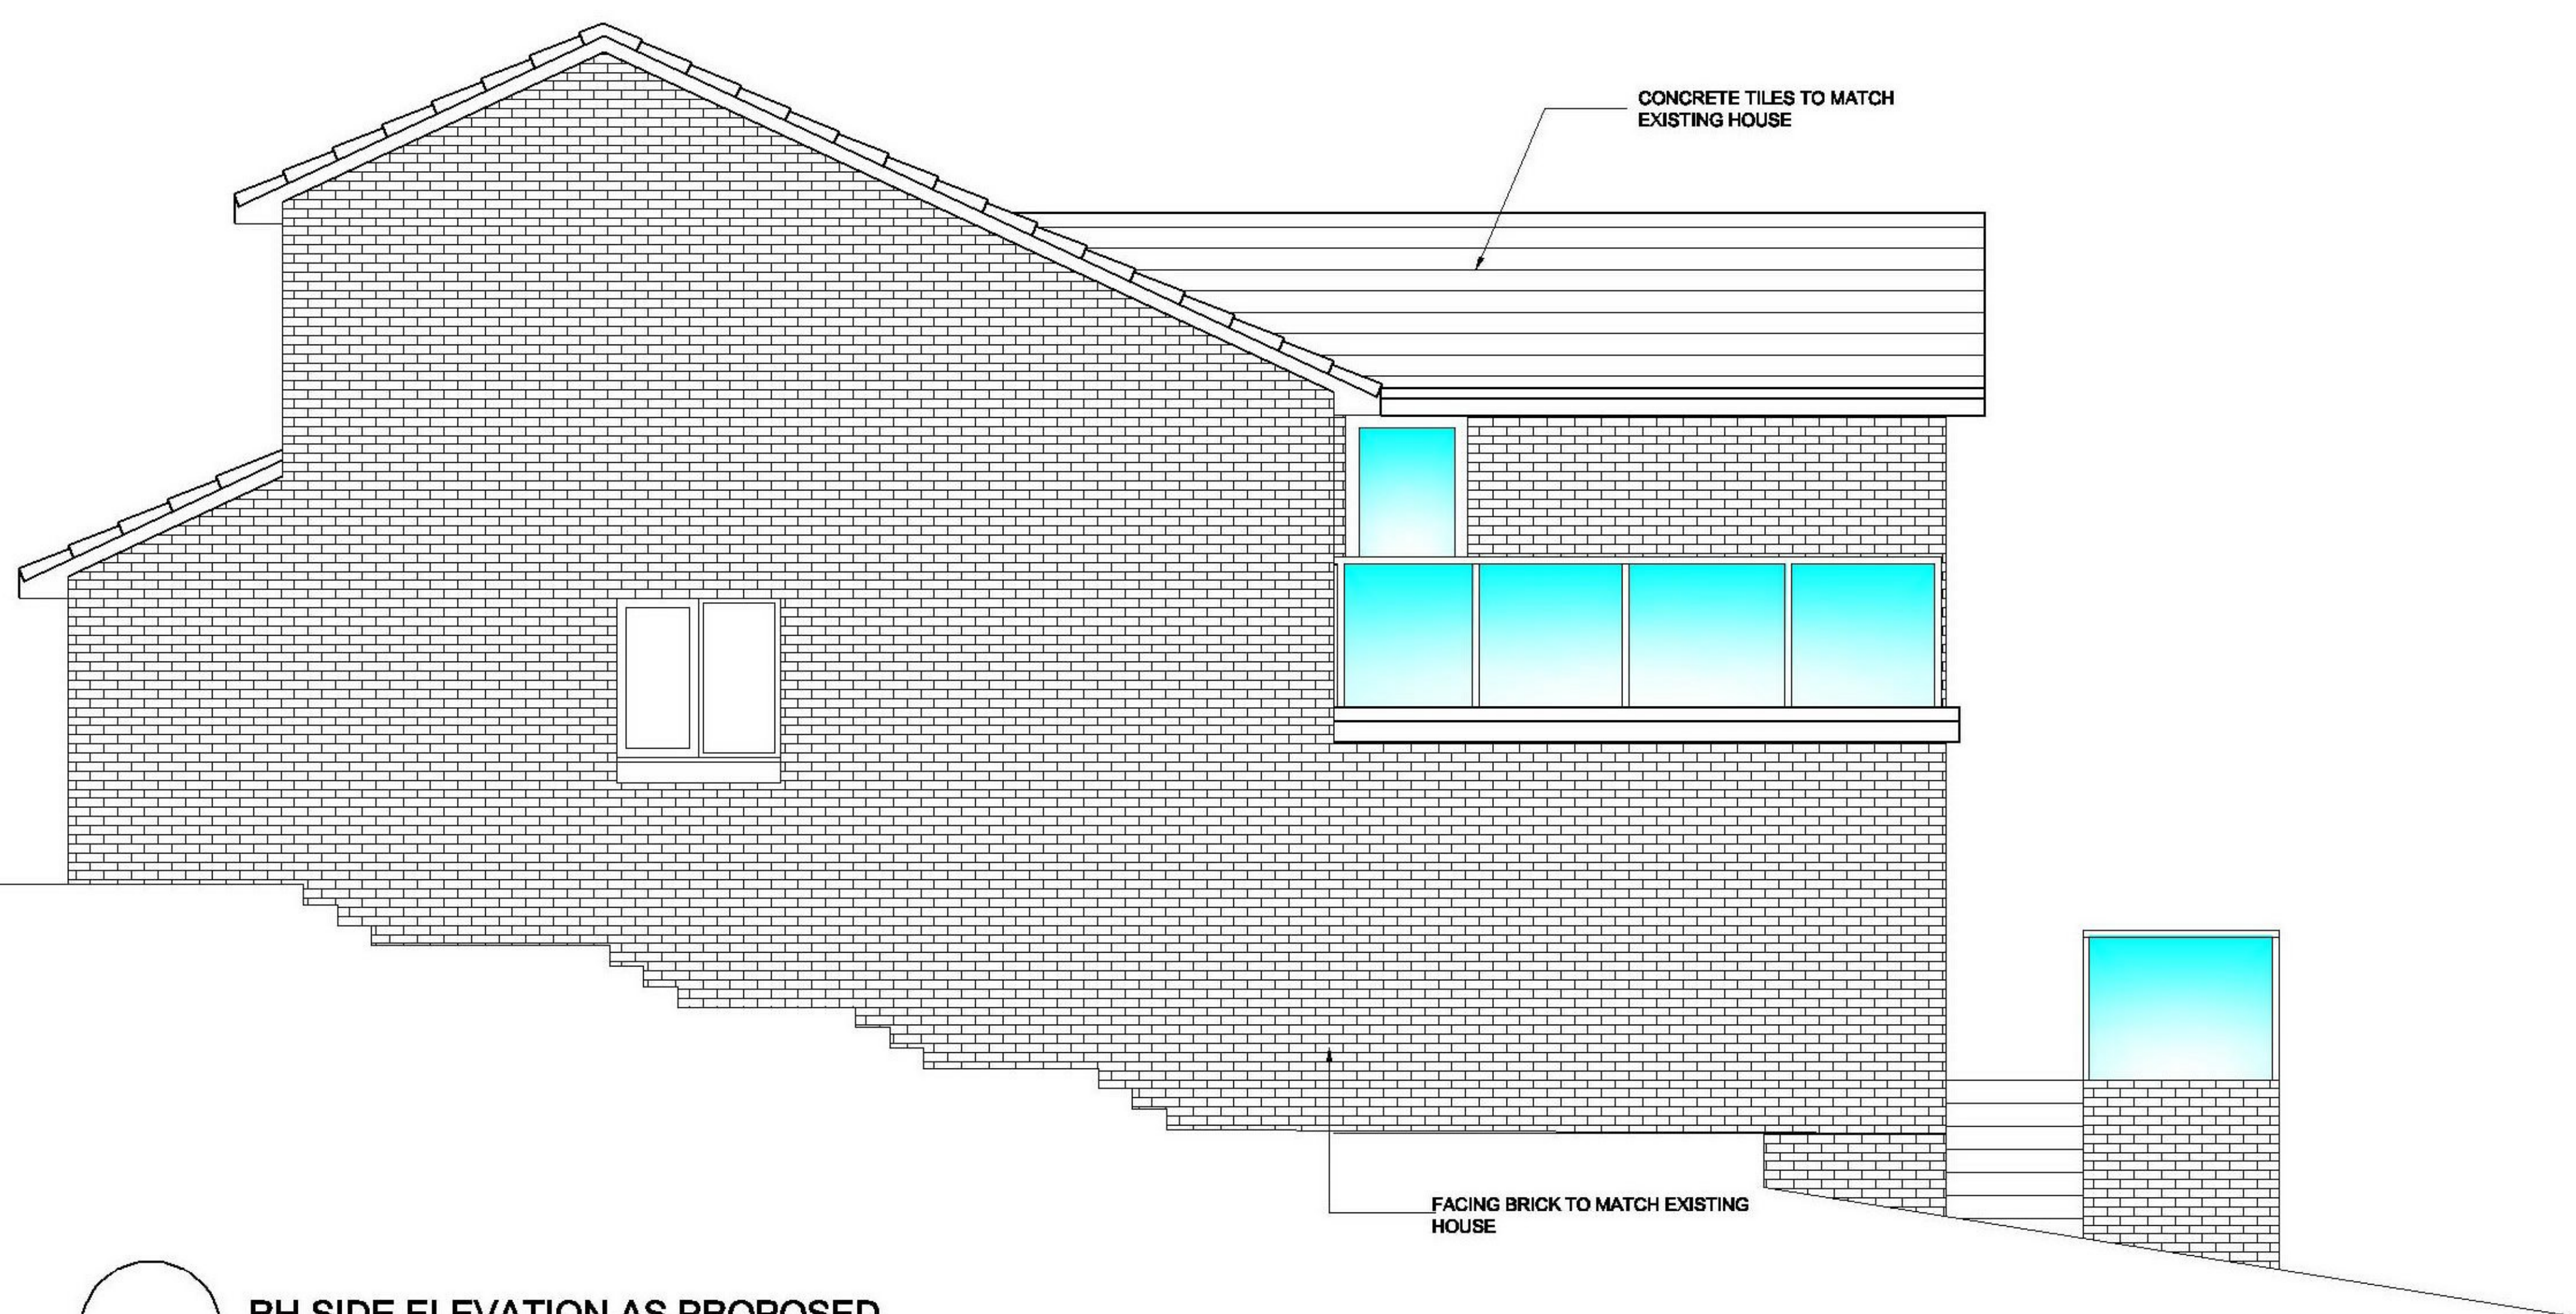

CONCRETE TILES TO MATCH EXISTING HOUSE

FACING BRICK TO MATCH EXISTING HOUSE

1:50 RH SIDE ELEVATION AS PROPOSED



Lennox Design Ltd
Architectural Services

Trinity Business Spaces
14-18 East Shaw Street,
Kilmarnock, KA1 4AJ