



The purpose of these drawings are solely for the purposes of obtaining planning approval. The drawing may be suitable for construction purposes but it may be necessary to augment/land or amend this information for this purpose. No liability will be accepted for any omission on this drawing should the drawing be used for construction purposes.

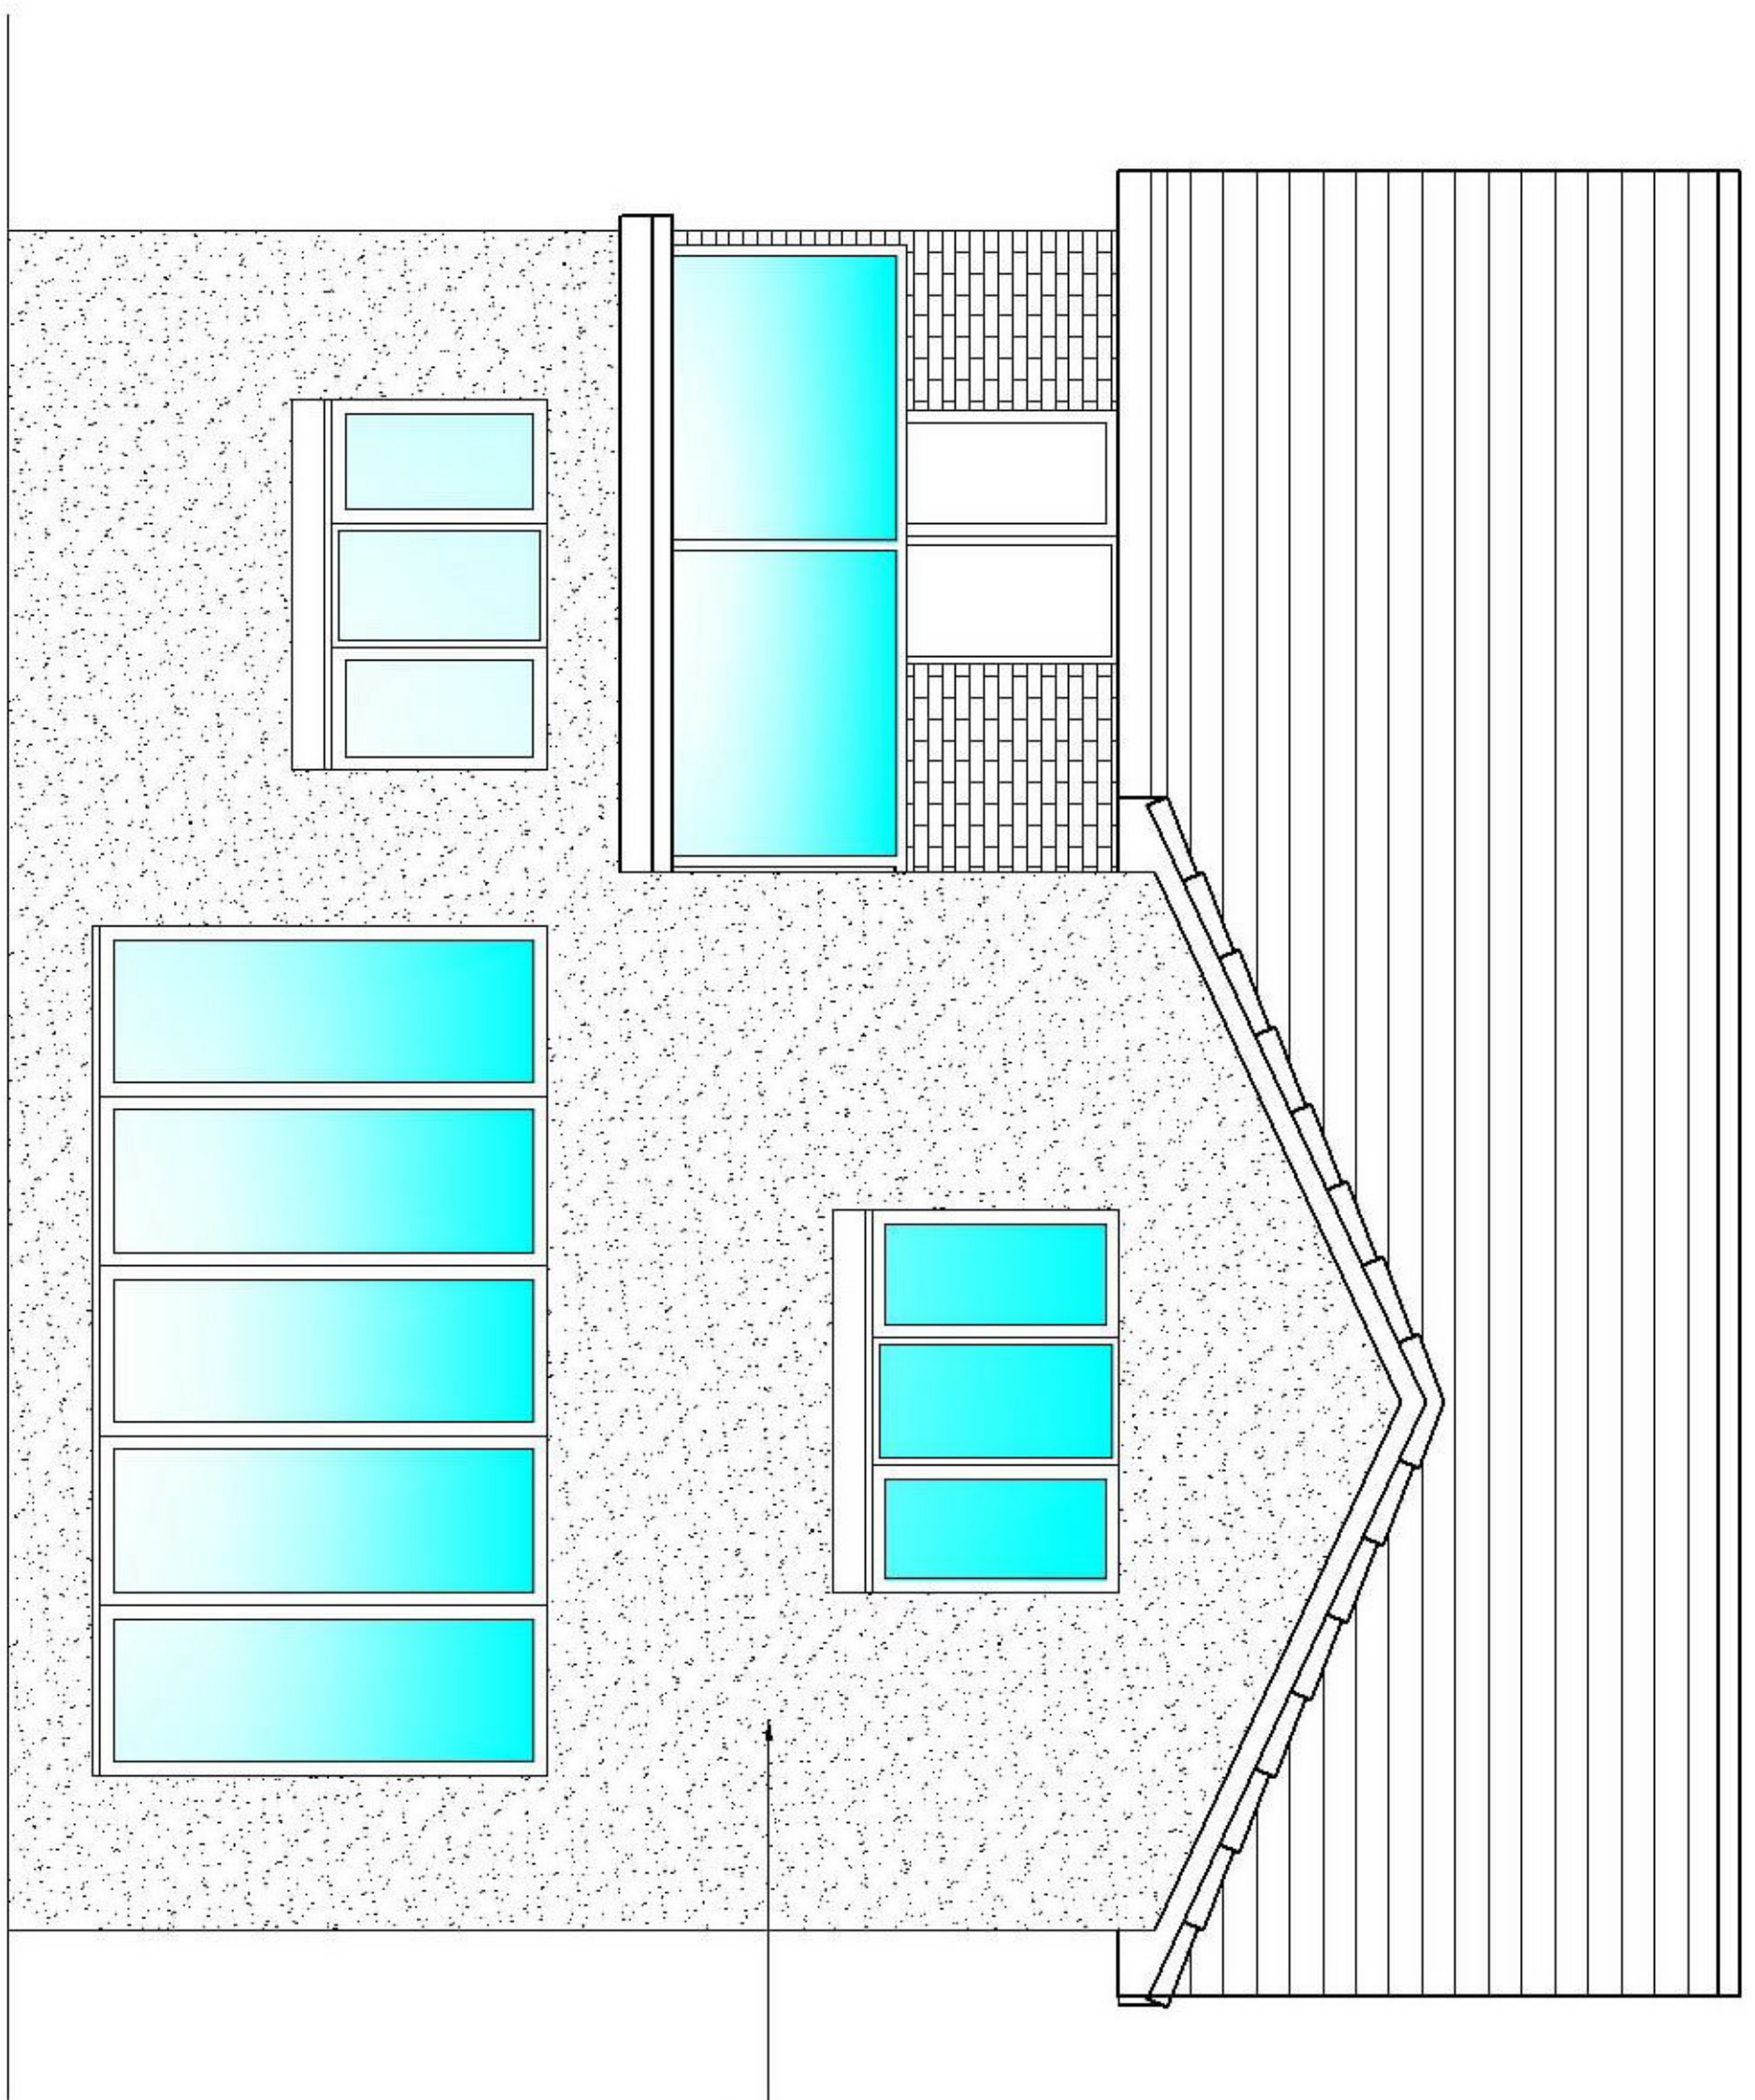

1:50 REAR ELEVATION AS PROPOSED


RAISED DECK NOT SHOWN FOR CLARITY

DRY CAST RENDER TO REAR ELEVATION, COLOUR TO COINCIDE WITH FACING BRICK COLOUR


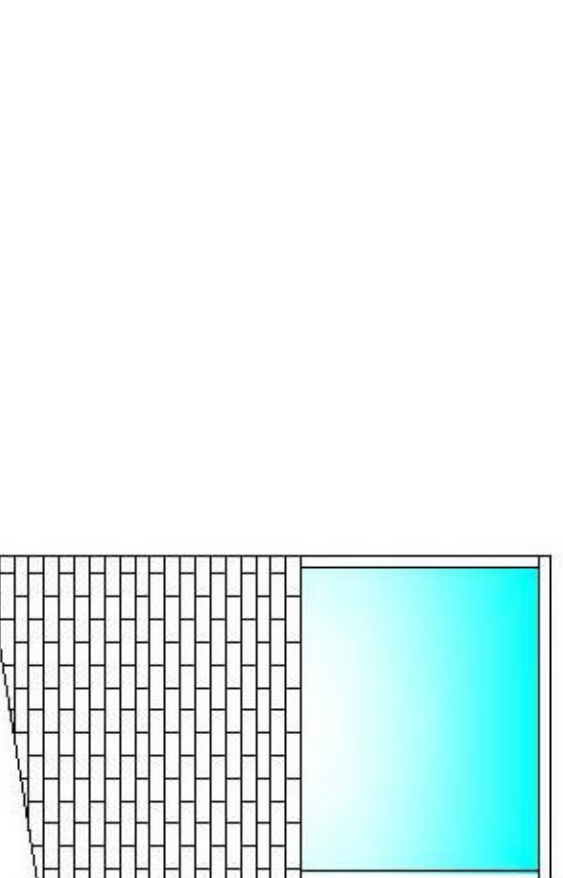


1:50 LH SIDE ELEVATION AS PROPOSED

FACING BRICK TO MATCH EXISTING HOUSE

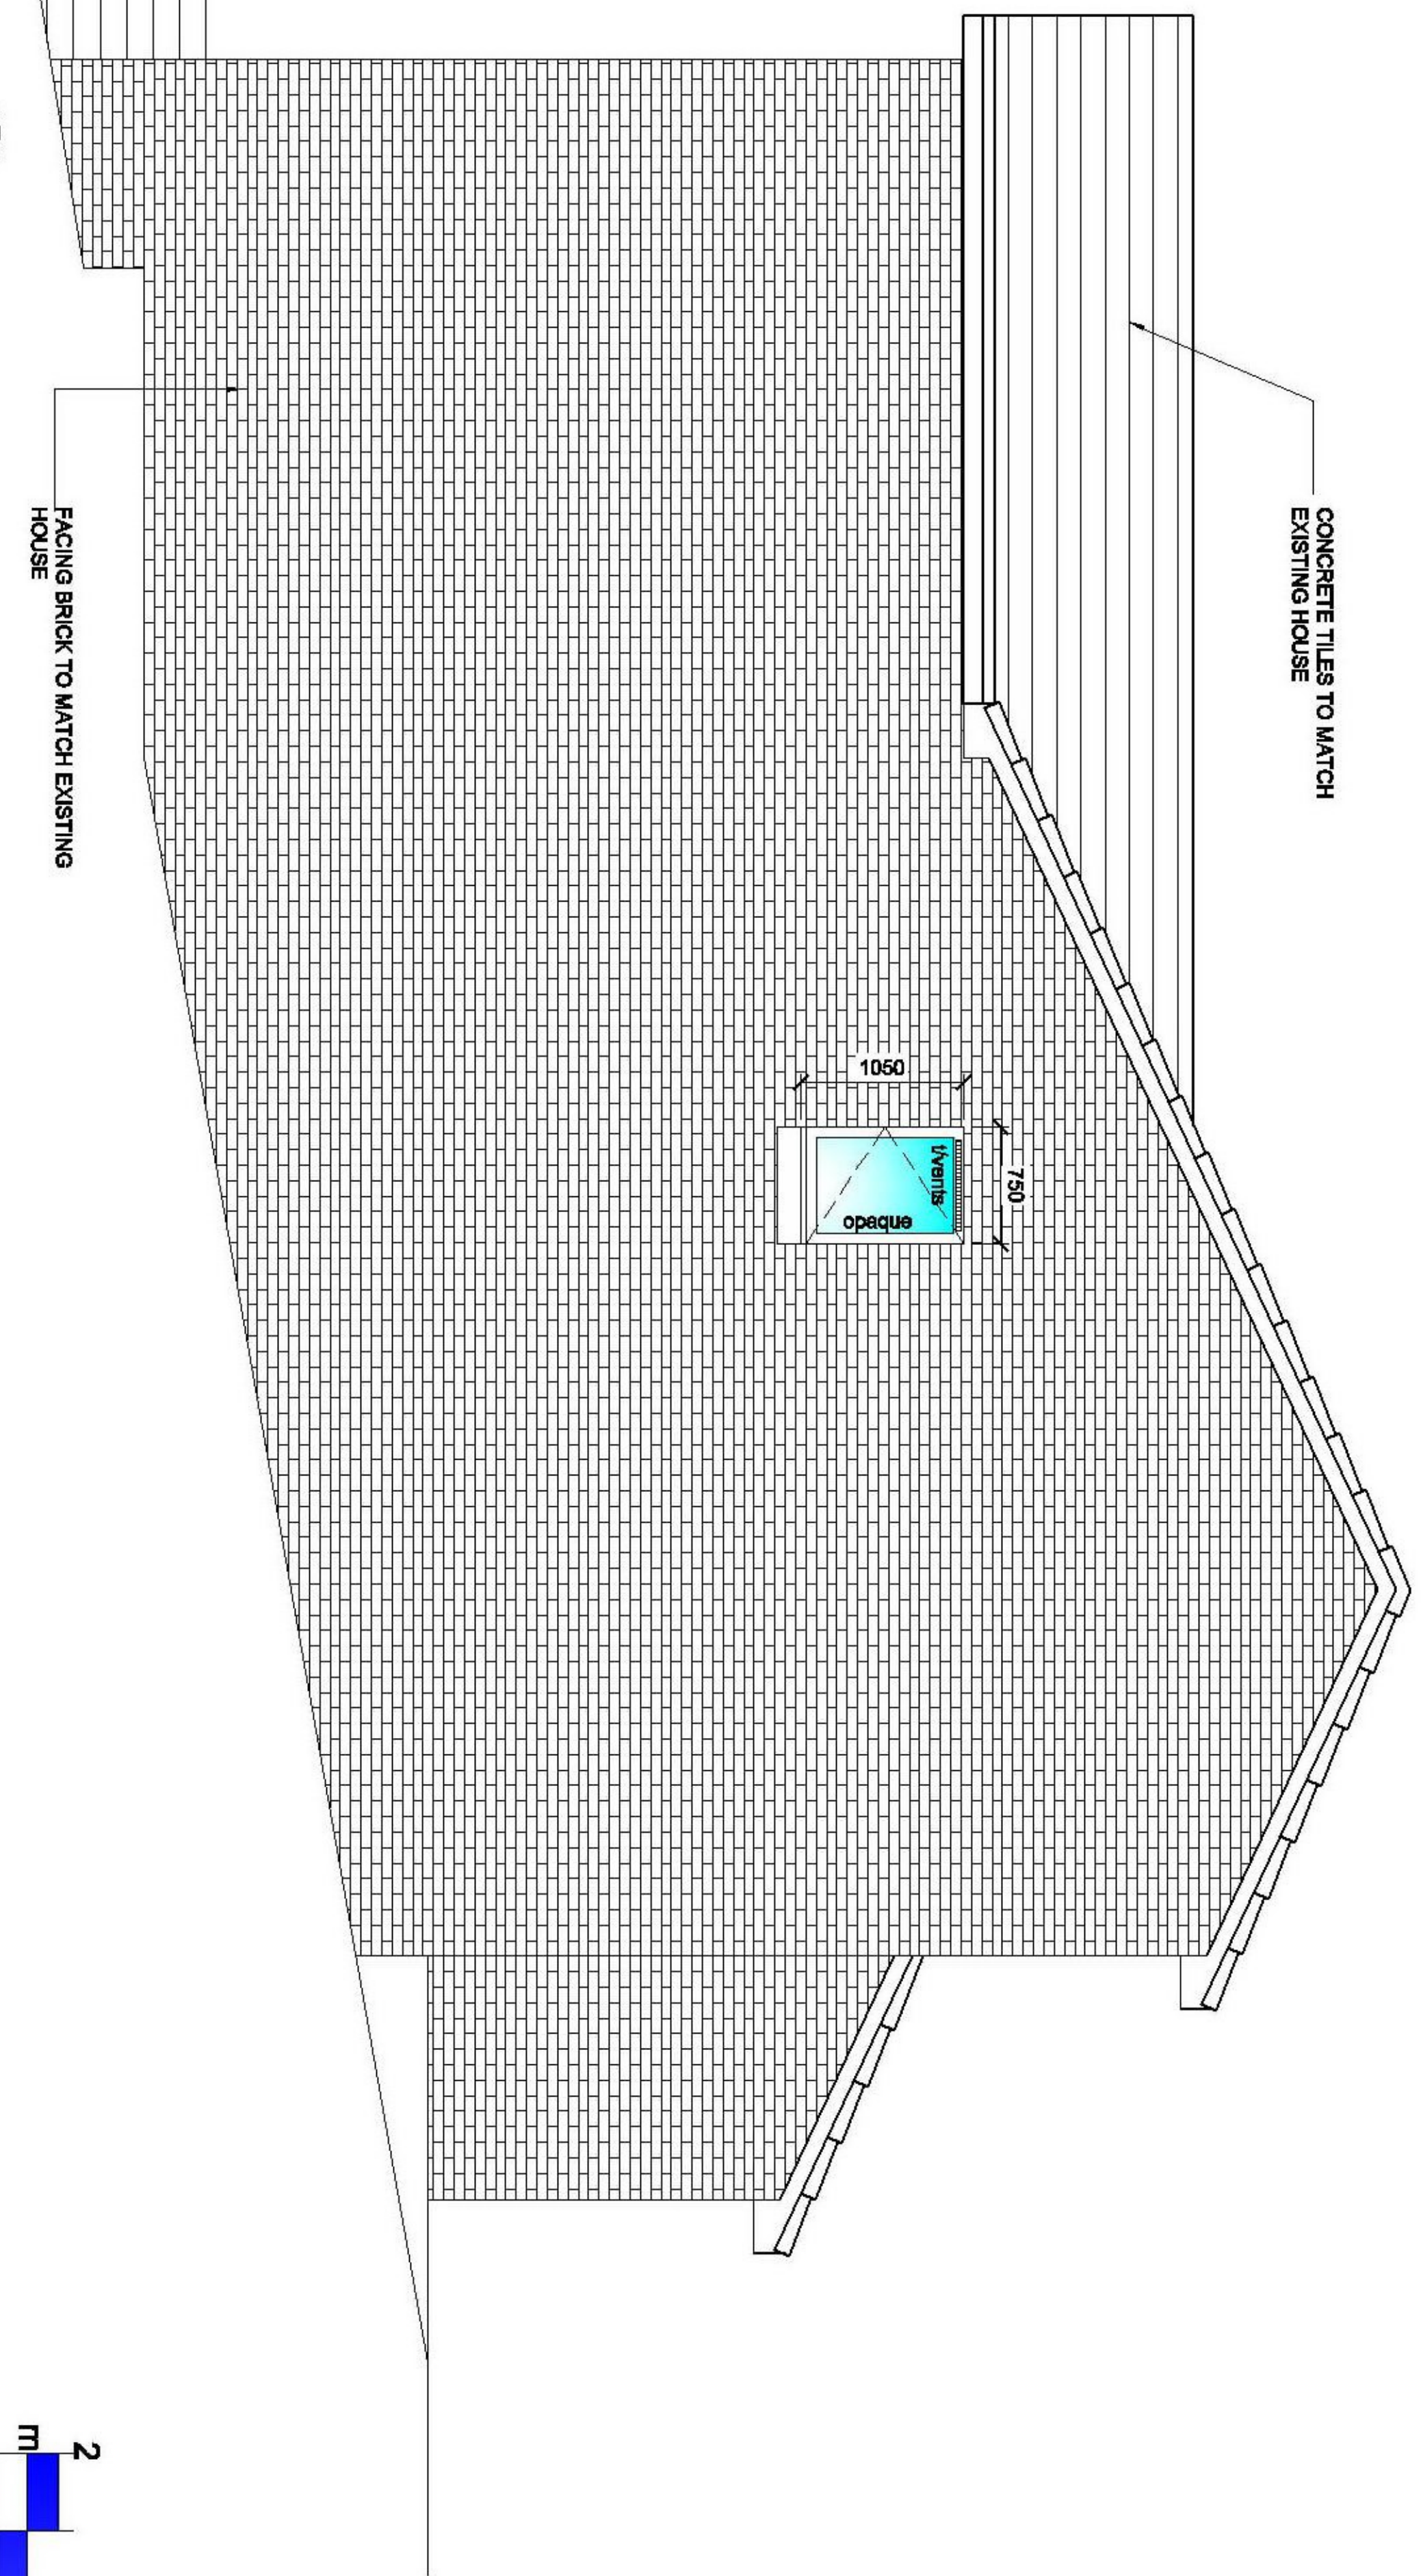

CONCRETE TILES TO MATCH EXISTING HOUSE

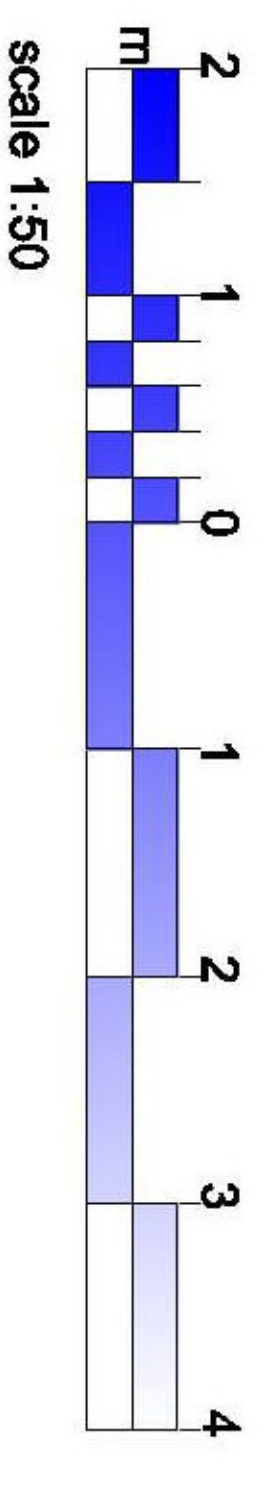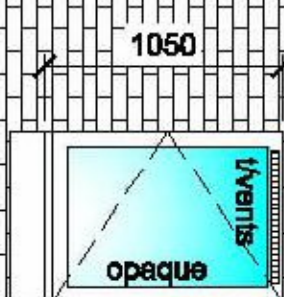

NOTE:  
ALL NEW EXTERNAL FINISHES TO MATCH THAT OF EXISTING DWELLING UNLESS NOTED OTHERWISE

# PLANNING ISSUE

PLEASE READ -

1. All dimensions in millimetres.
2. All dimensions, levels and angles to be checked on site prior to the ordering of materials.

This is a true copy of the plan as referred to in the application.  
Date 6/4/2021 Signed [Signature]


PROJECT DESCRIPTION:  
Alterations/Extension

LOCATION:  
12 Greentree Drive  
Baillieston

CLIENT:  
G69 7UW  
Andrew Pollock

DWG TITLE:  
Proposed elevations


SCALE  
1:50  
DRAWN BY  
BL  
REV. A  
DRAWING NO. 1330/P4

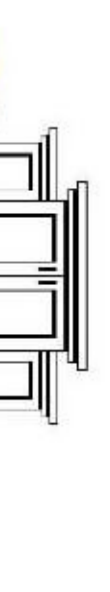

Lennox Design Ltd  
Architectural Services

Trinity Business Spaces  
1, Kilmarnock, KAT 4AJ



Tel: 01563 534455 Mob: 07925215207  
info@lennoxdesignarchitectural.co.uk

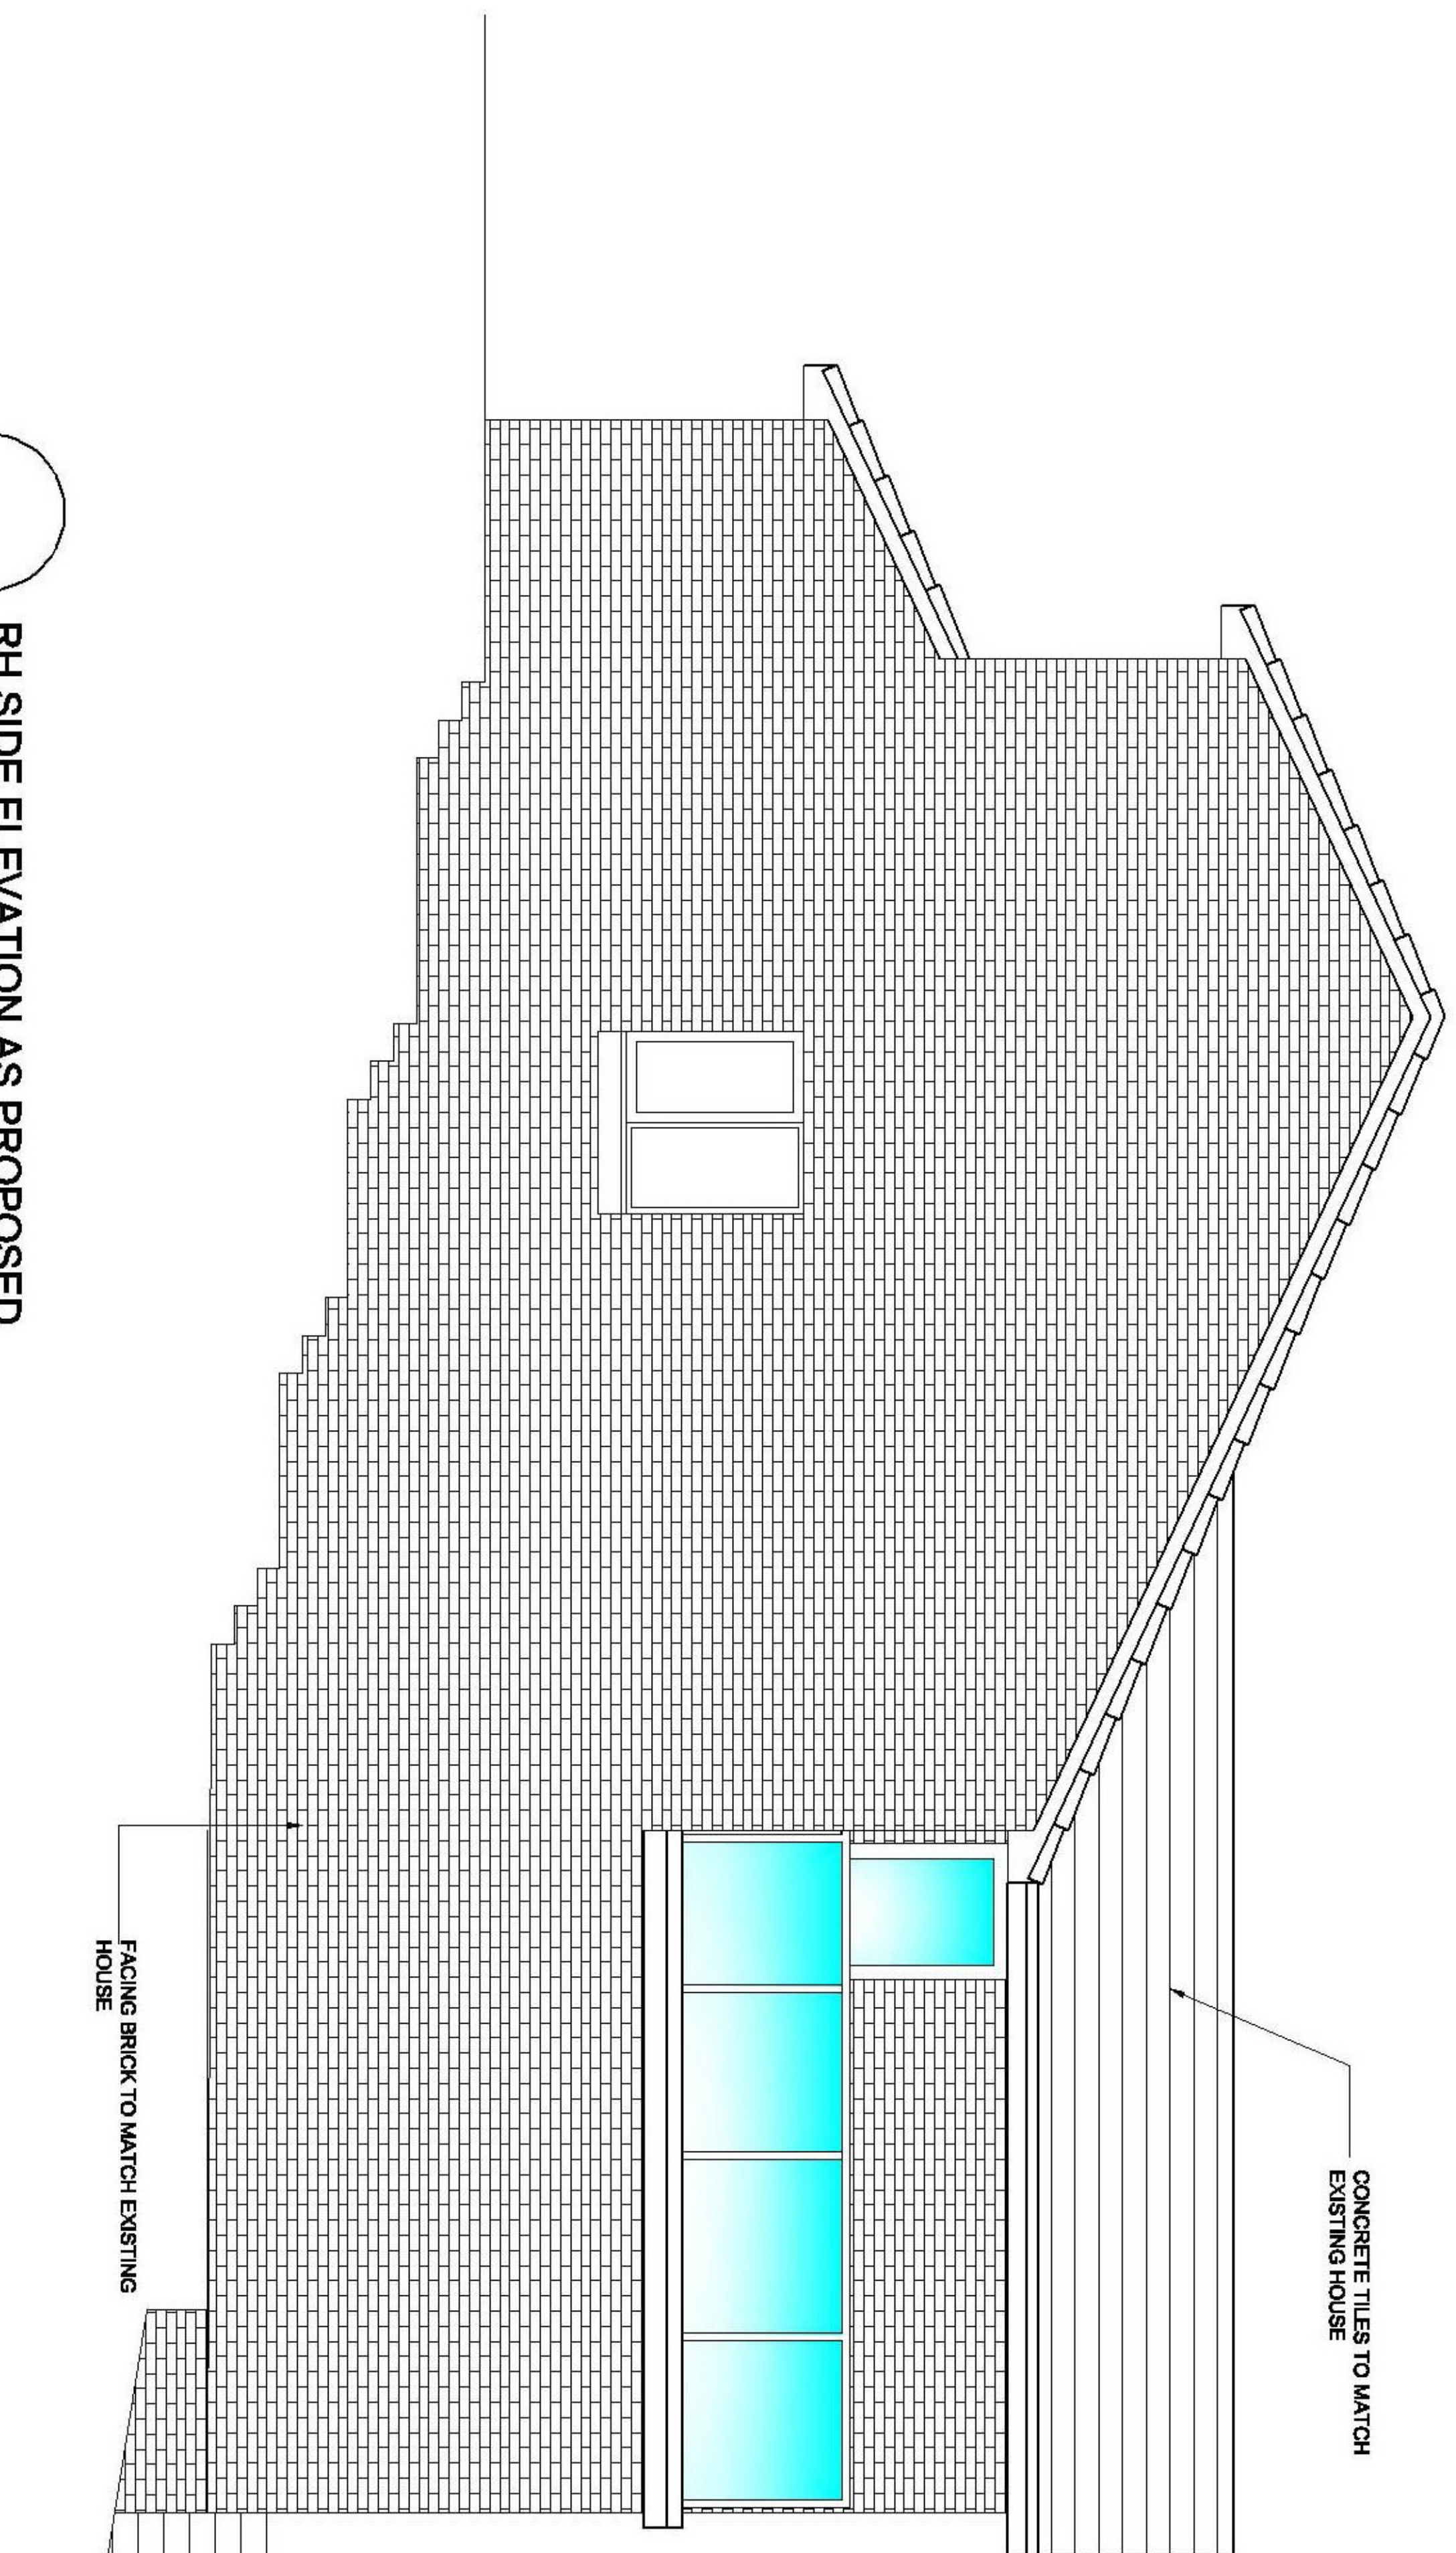

1:50 RH SIDE ELEVATION AS PROPOSED

CONCRETE TILES TO MATCH EXISTING HOUSE

FACING BRICK TO MATCH EXISTING HOUSE

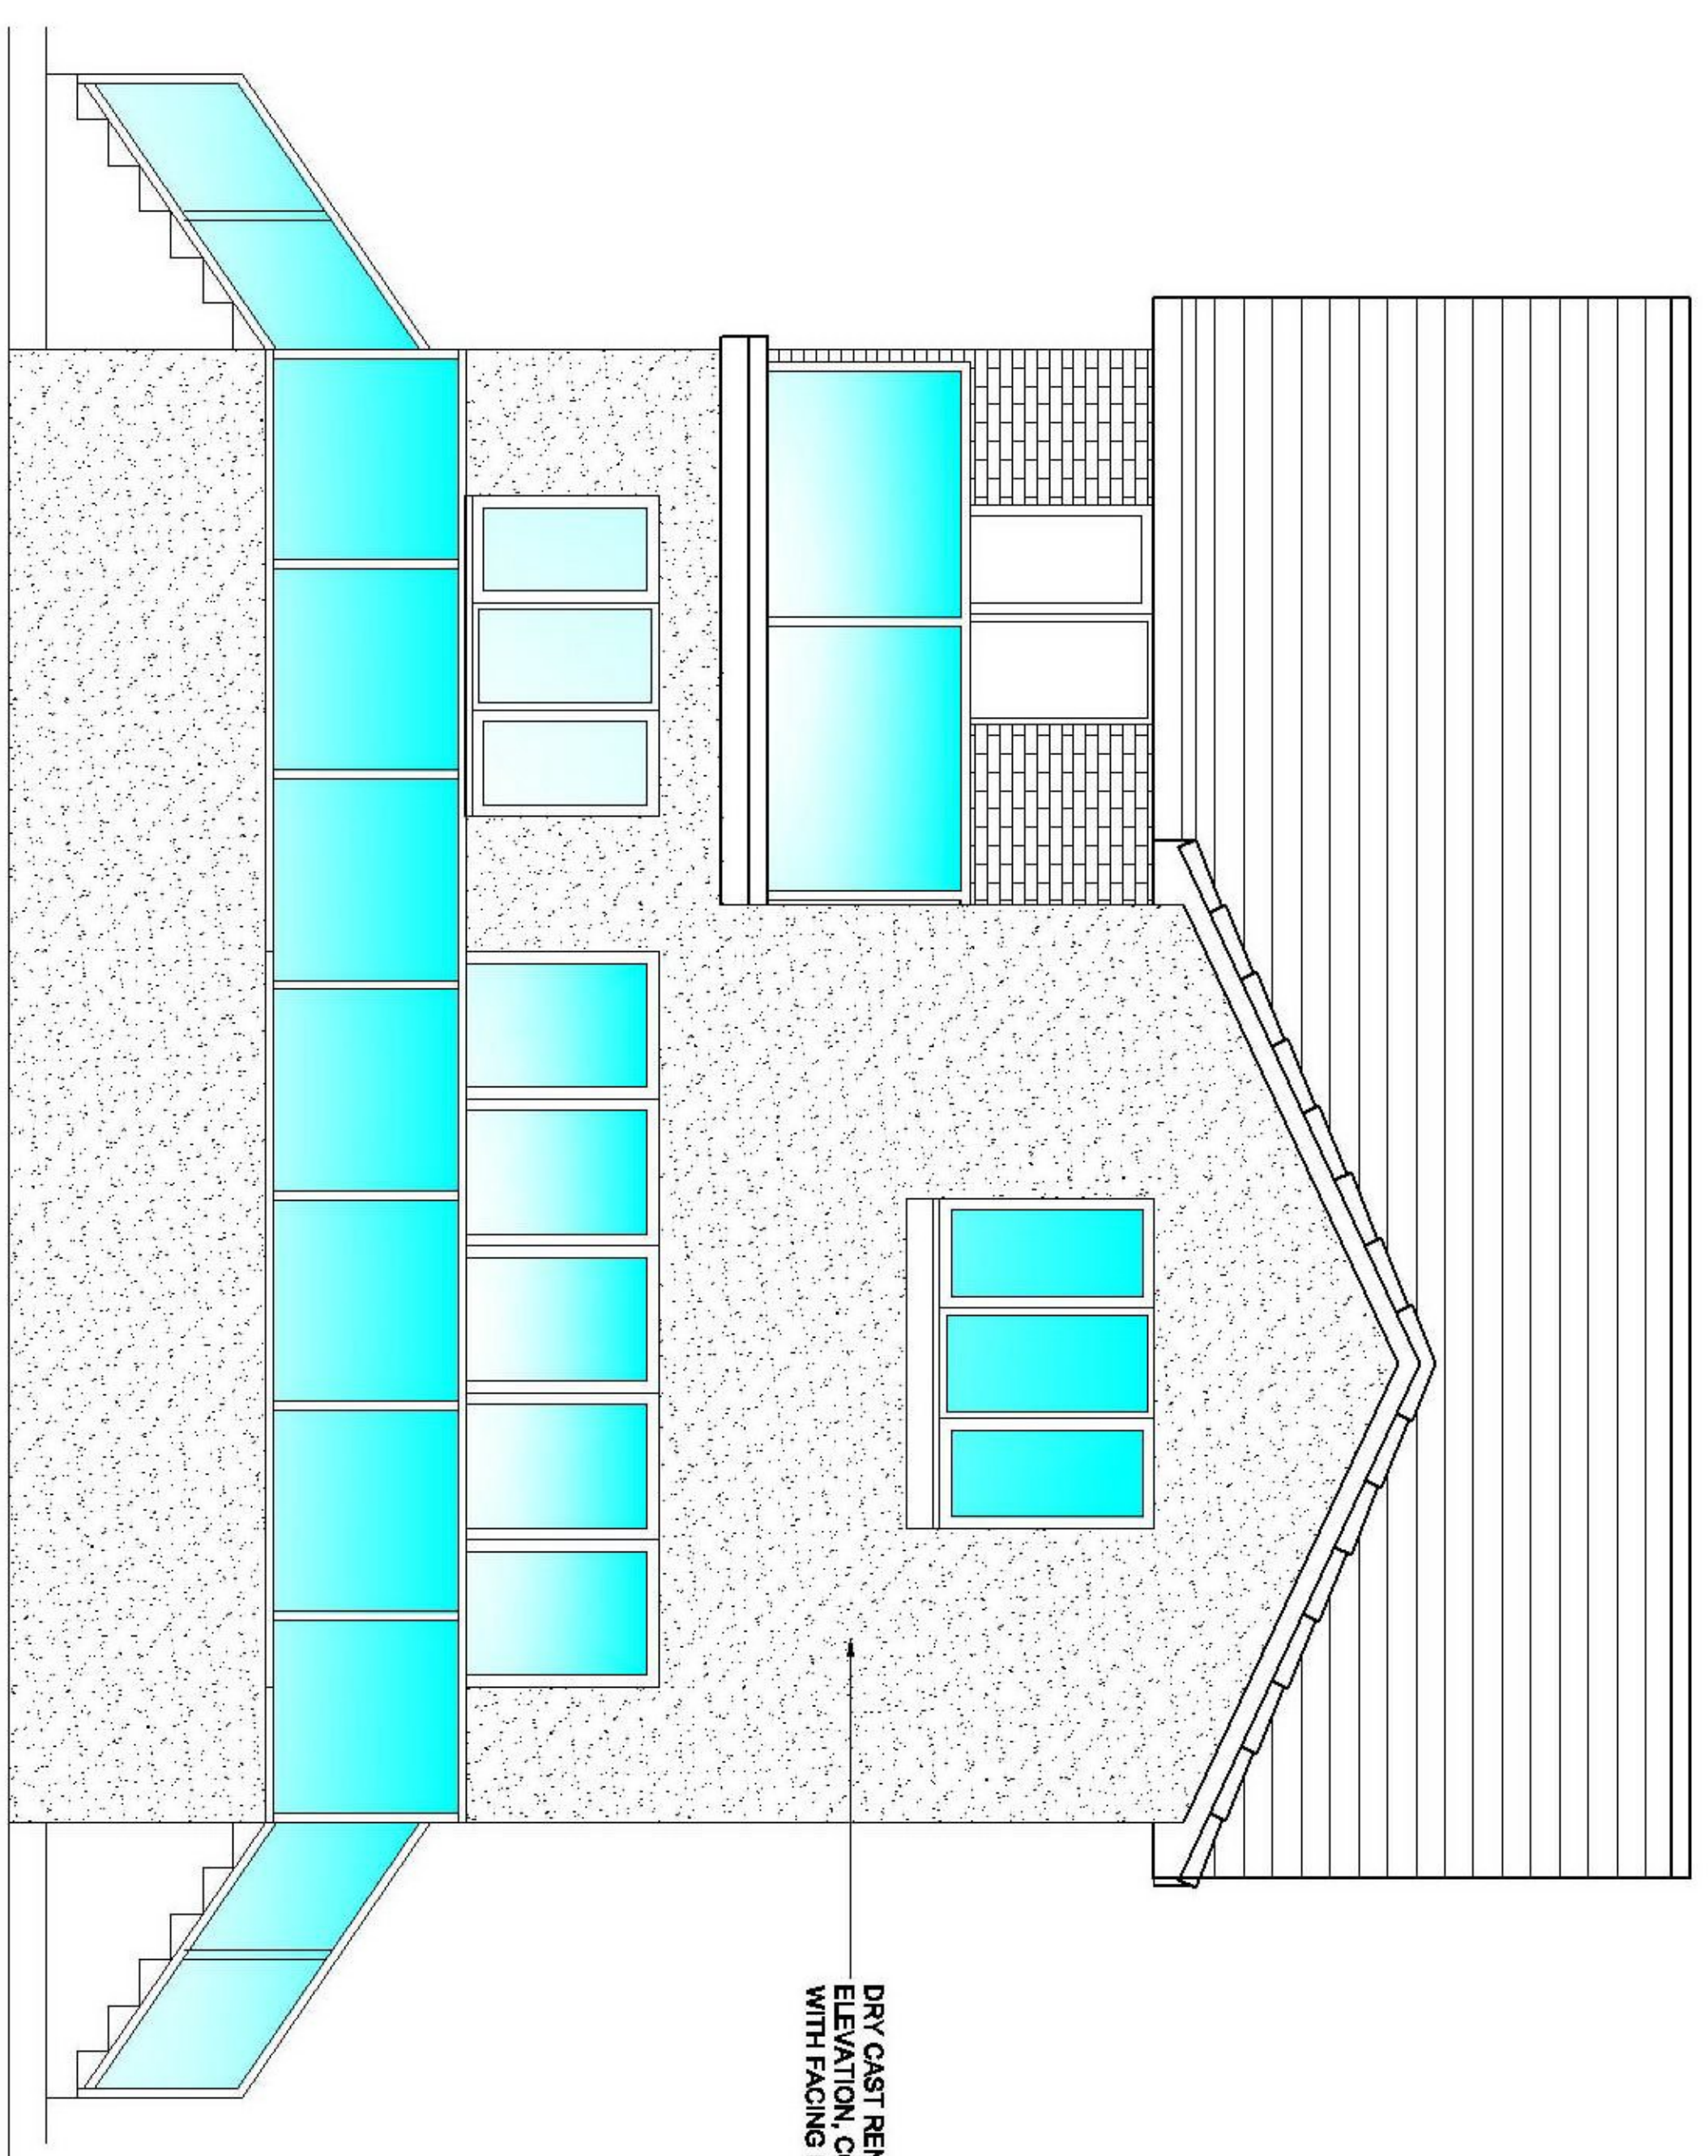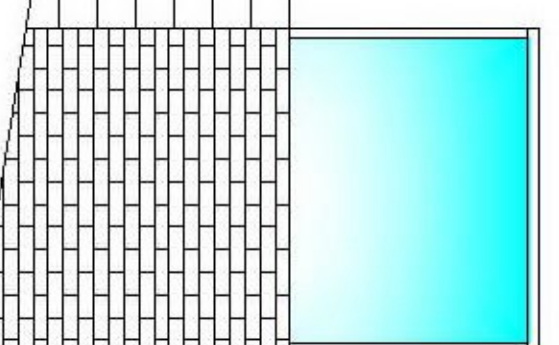

1:50 REAR ELEVATION AS PROPOSED SHOWING RAISED DECK

DRY CAST RENDER TO REAR ELEVATION, COLOUR TO COINCIDE WITH FACING BRICK COLOUR