



The purpose of these drawings are solely for the purposes of obtaining planning approval. The drawing may be suitable for construction purposes but it may be necessary to augment/land or amend this information for this purpose. No liability will be accepted for any omission on this drawing should the drawing be used for construction purposes.

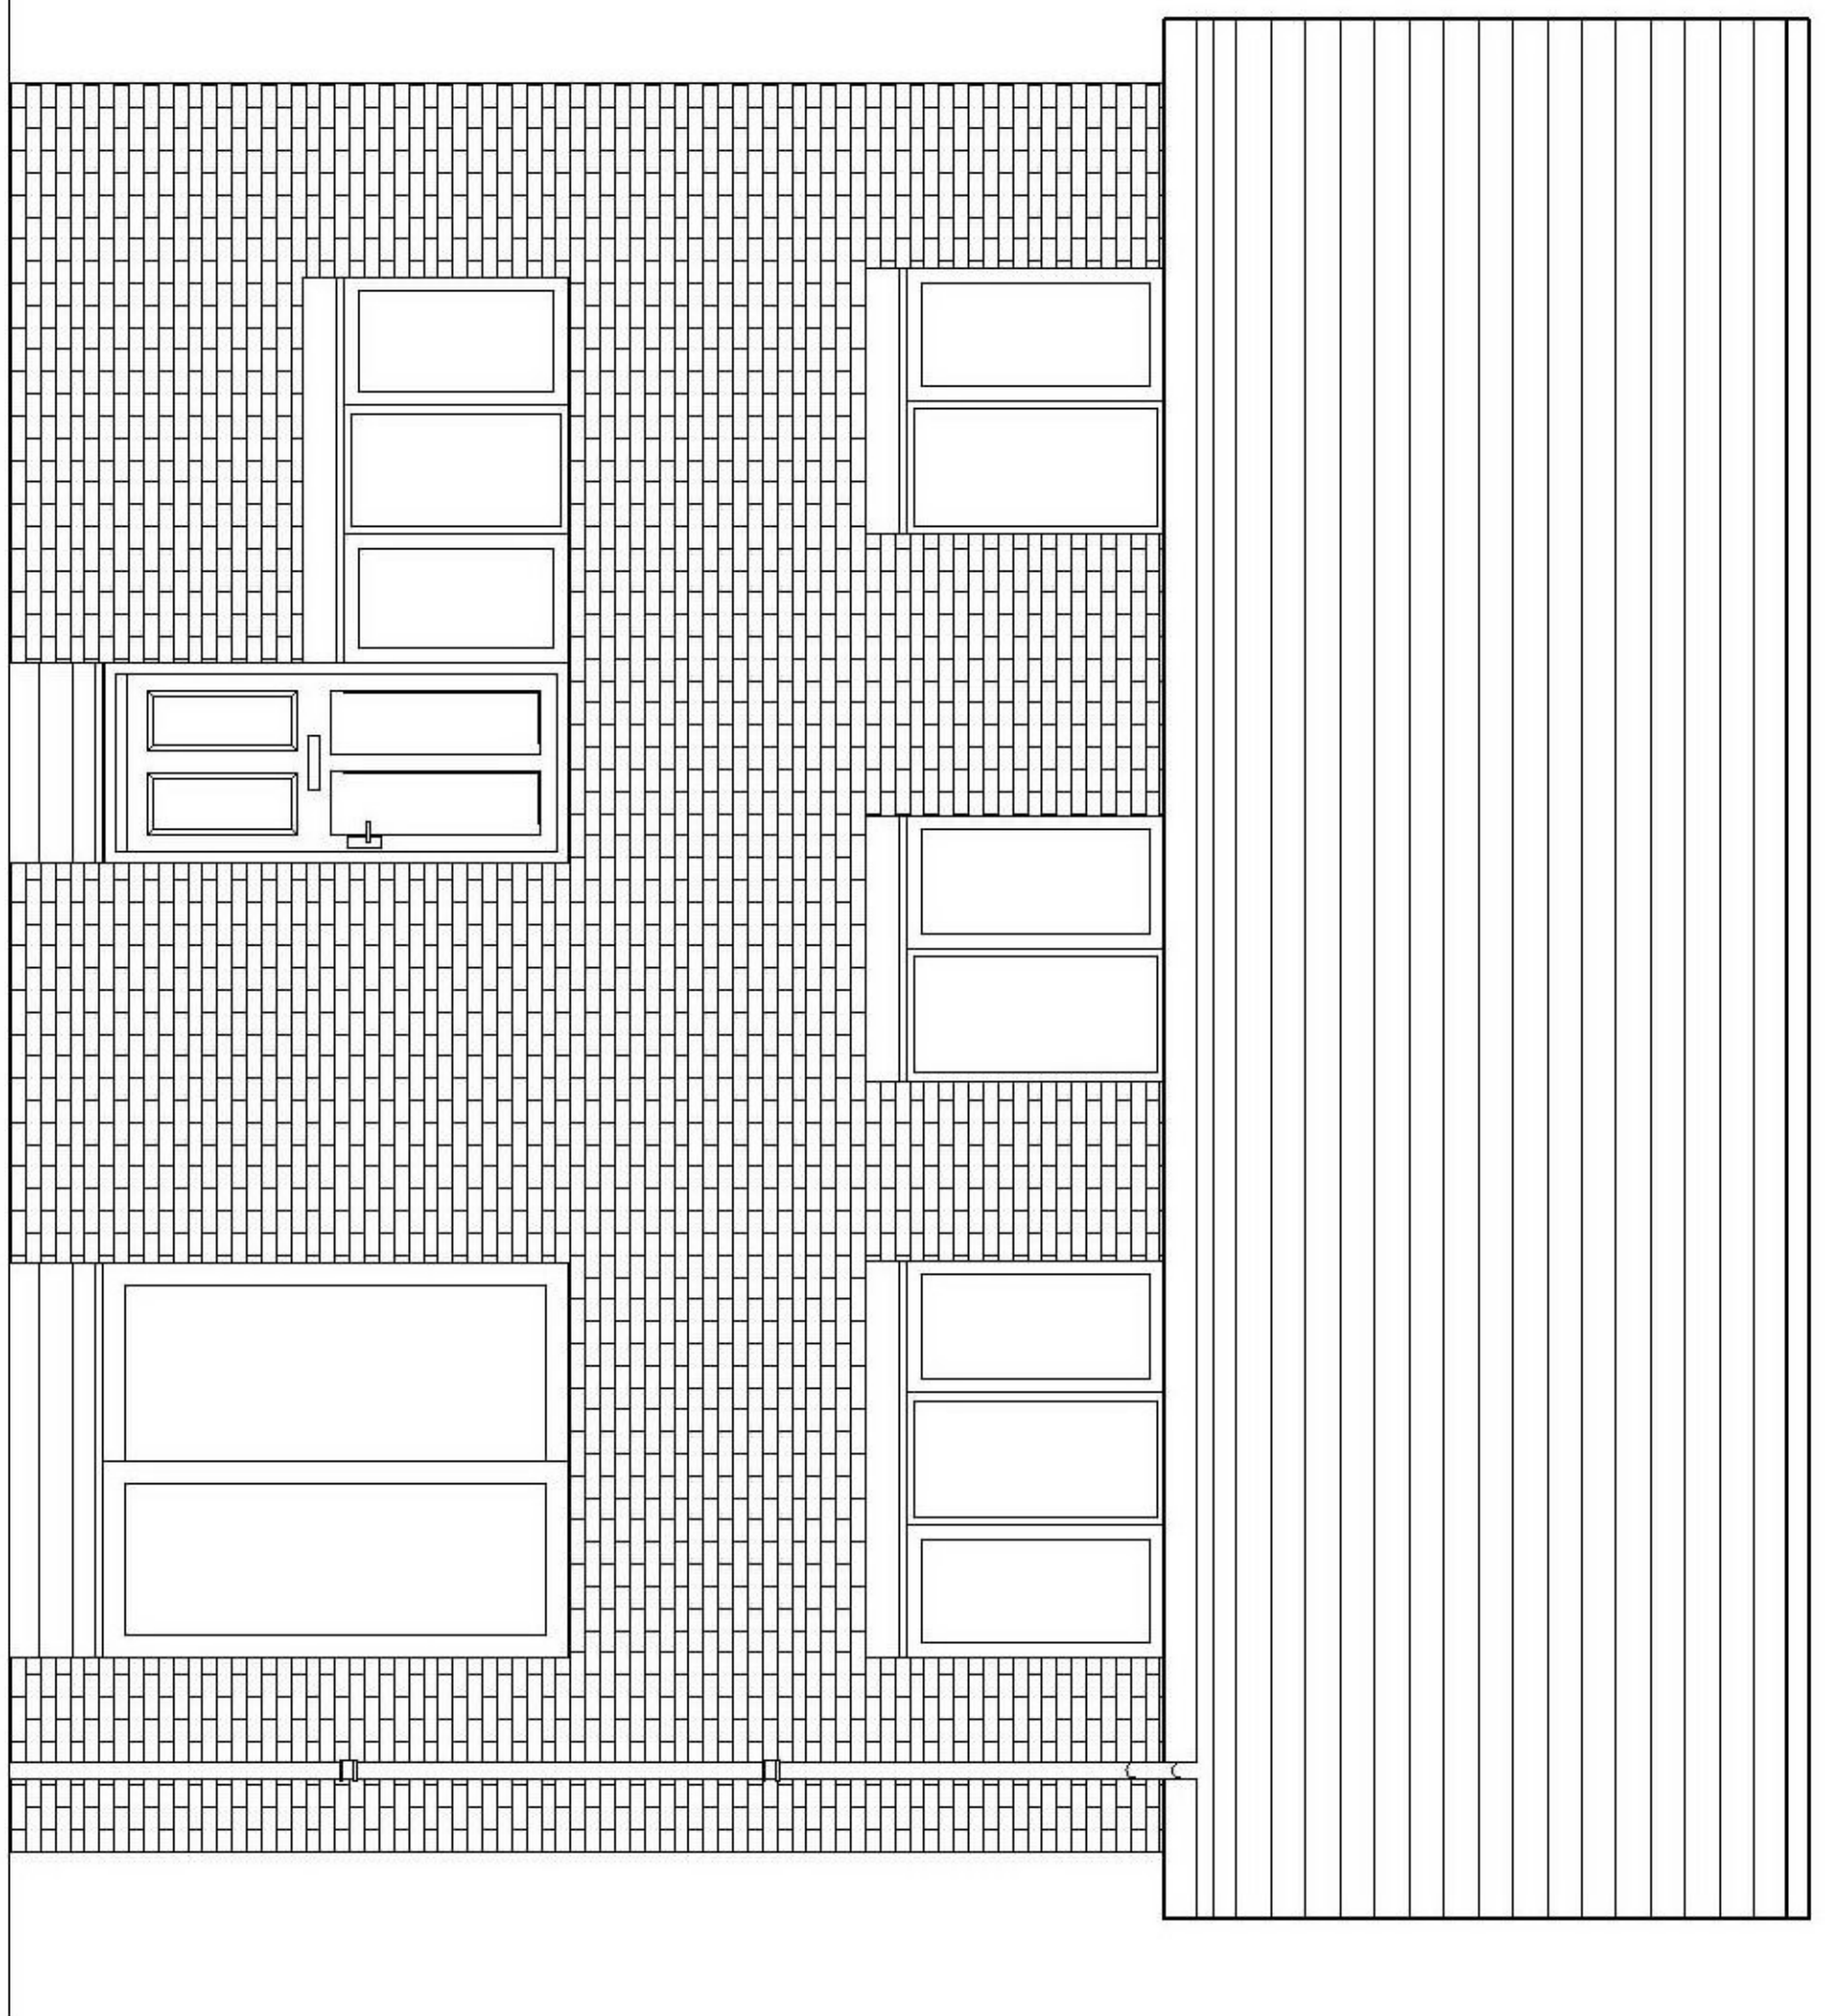


REAR ELEVATION AS EXISTING

1:50

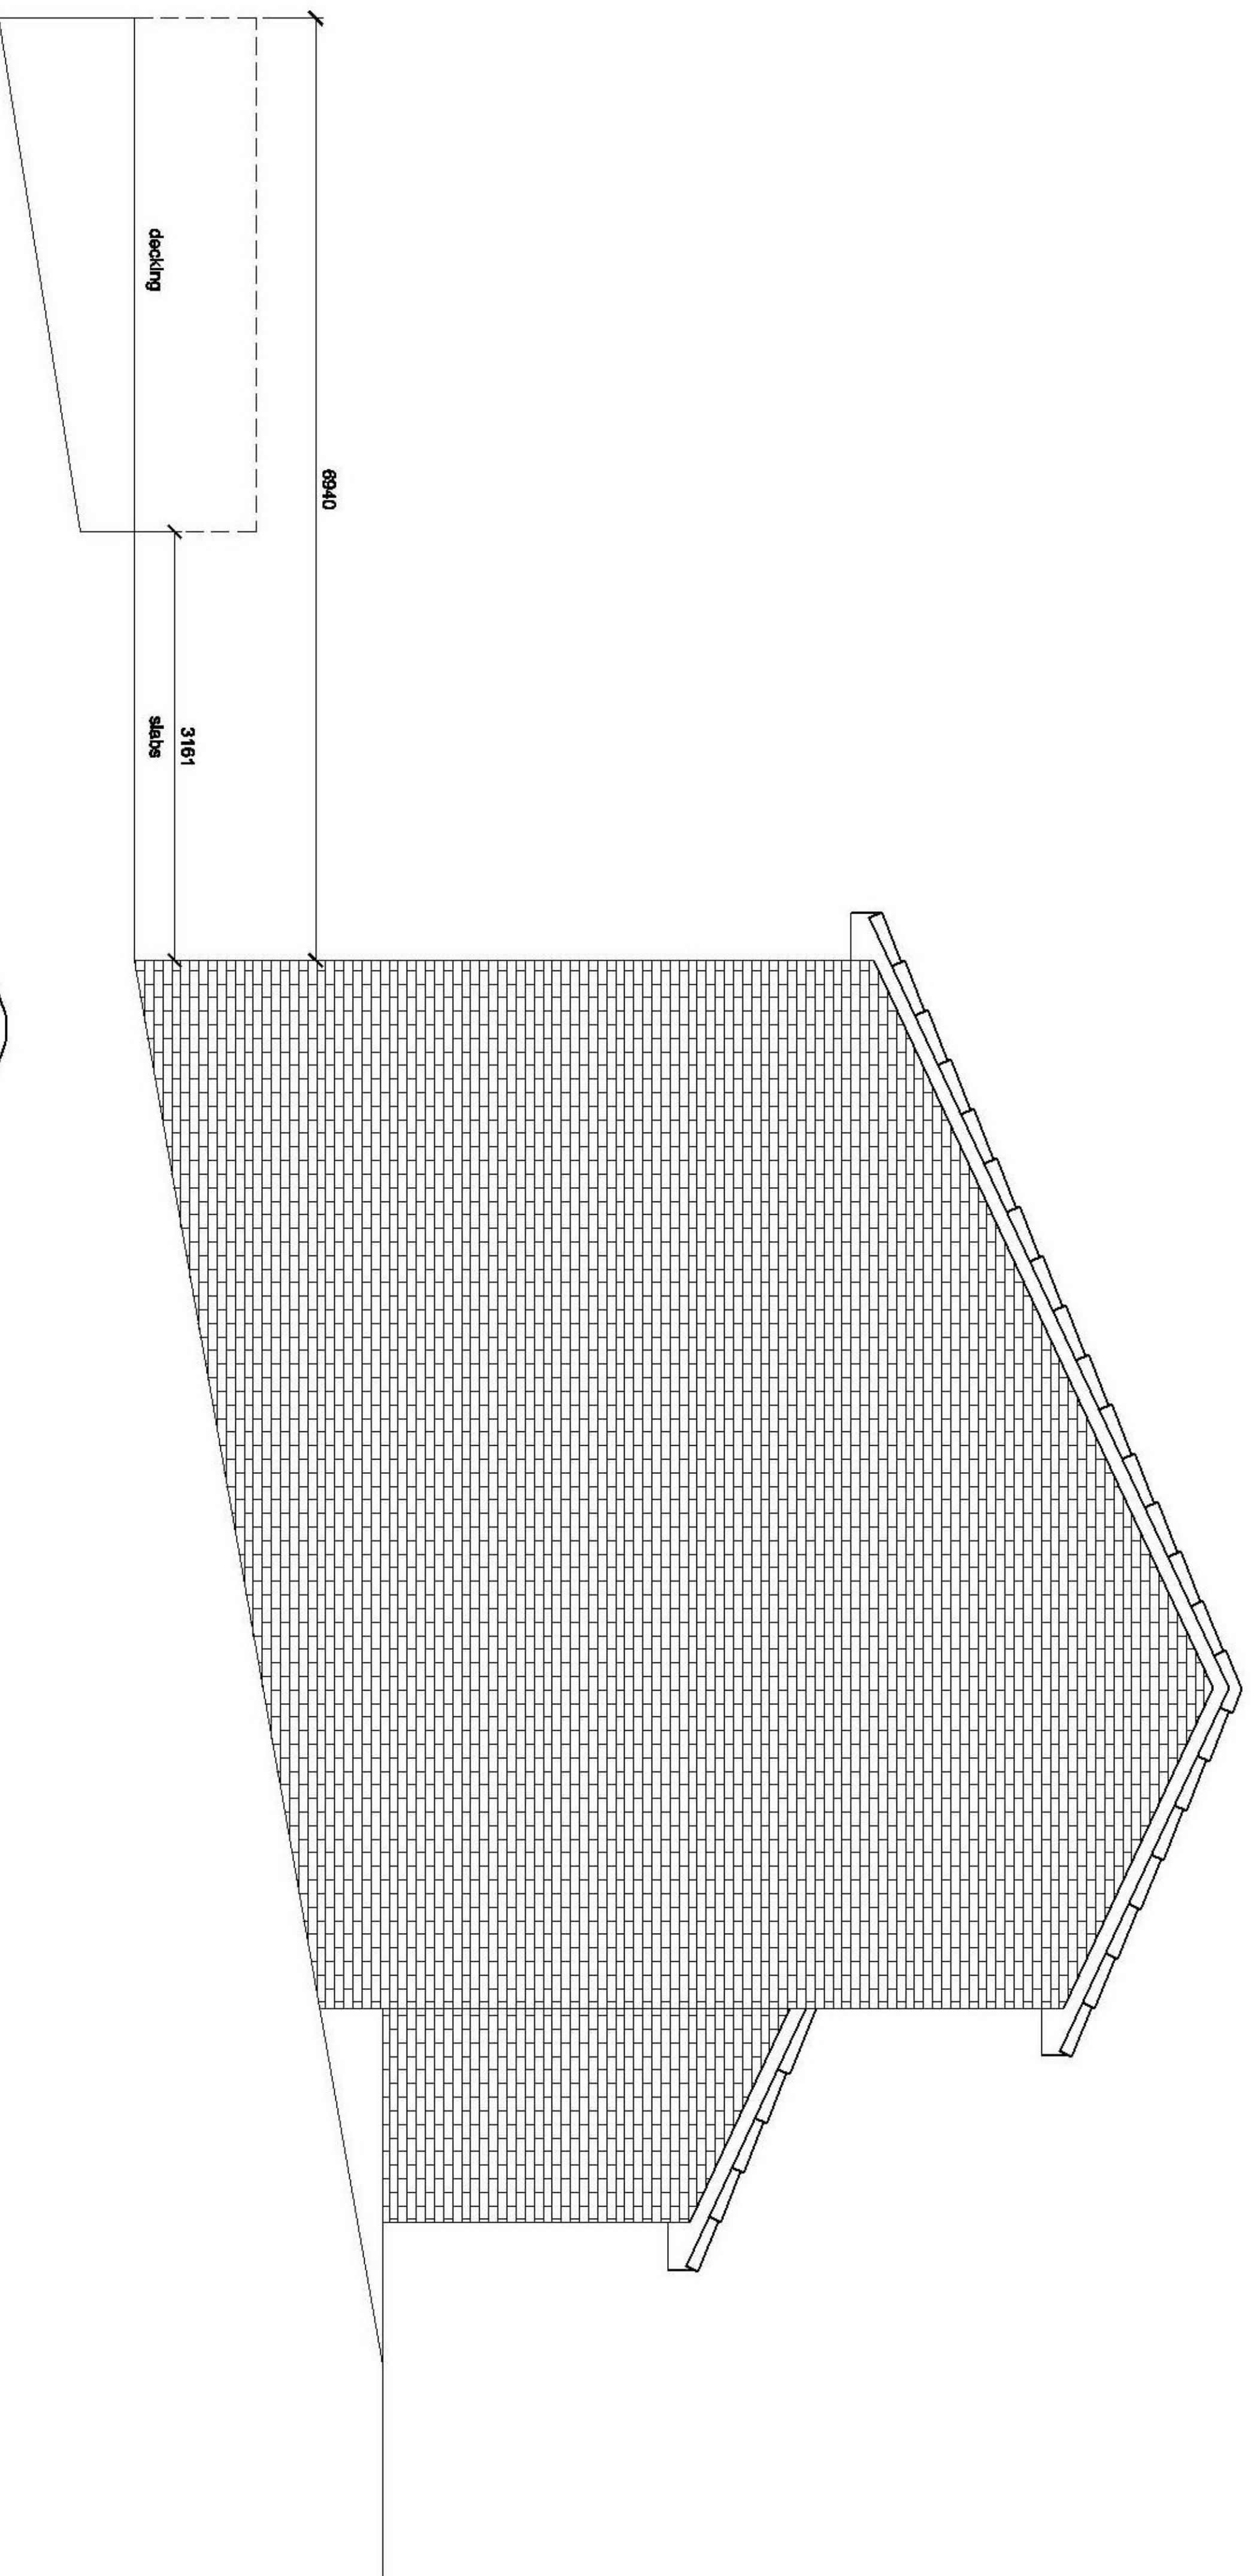

LH SIDE ELEVATION AS EXISTING

1:50

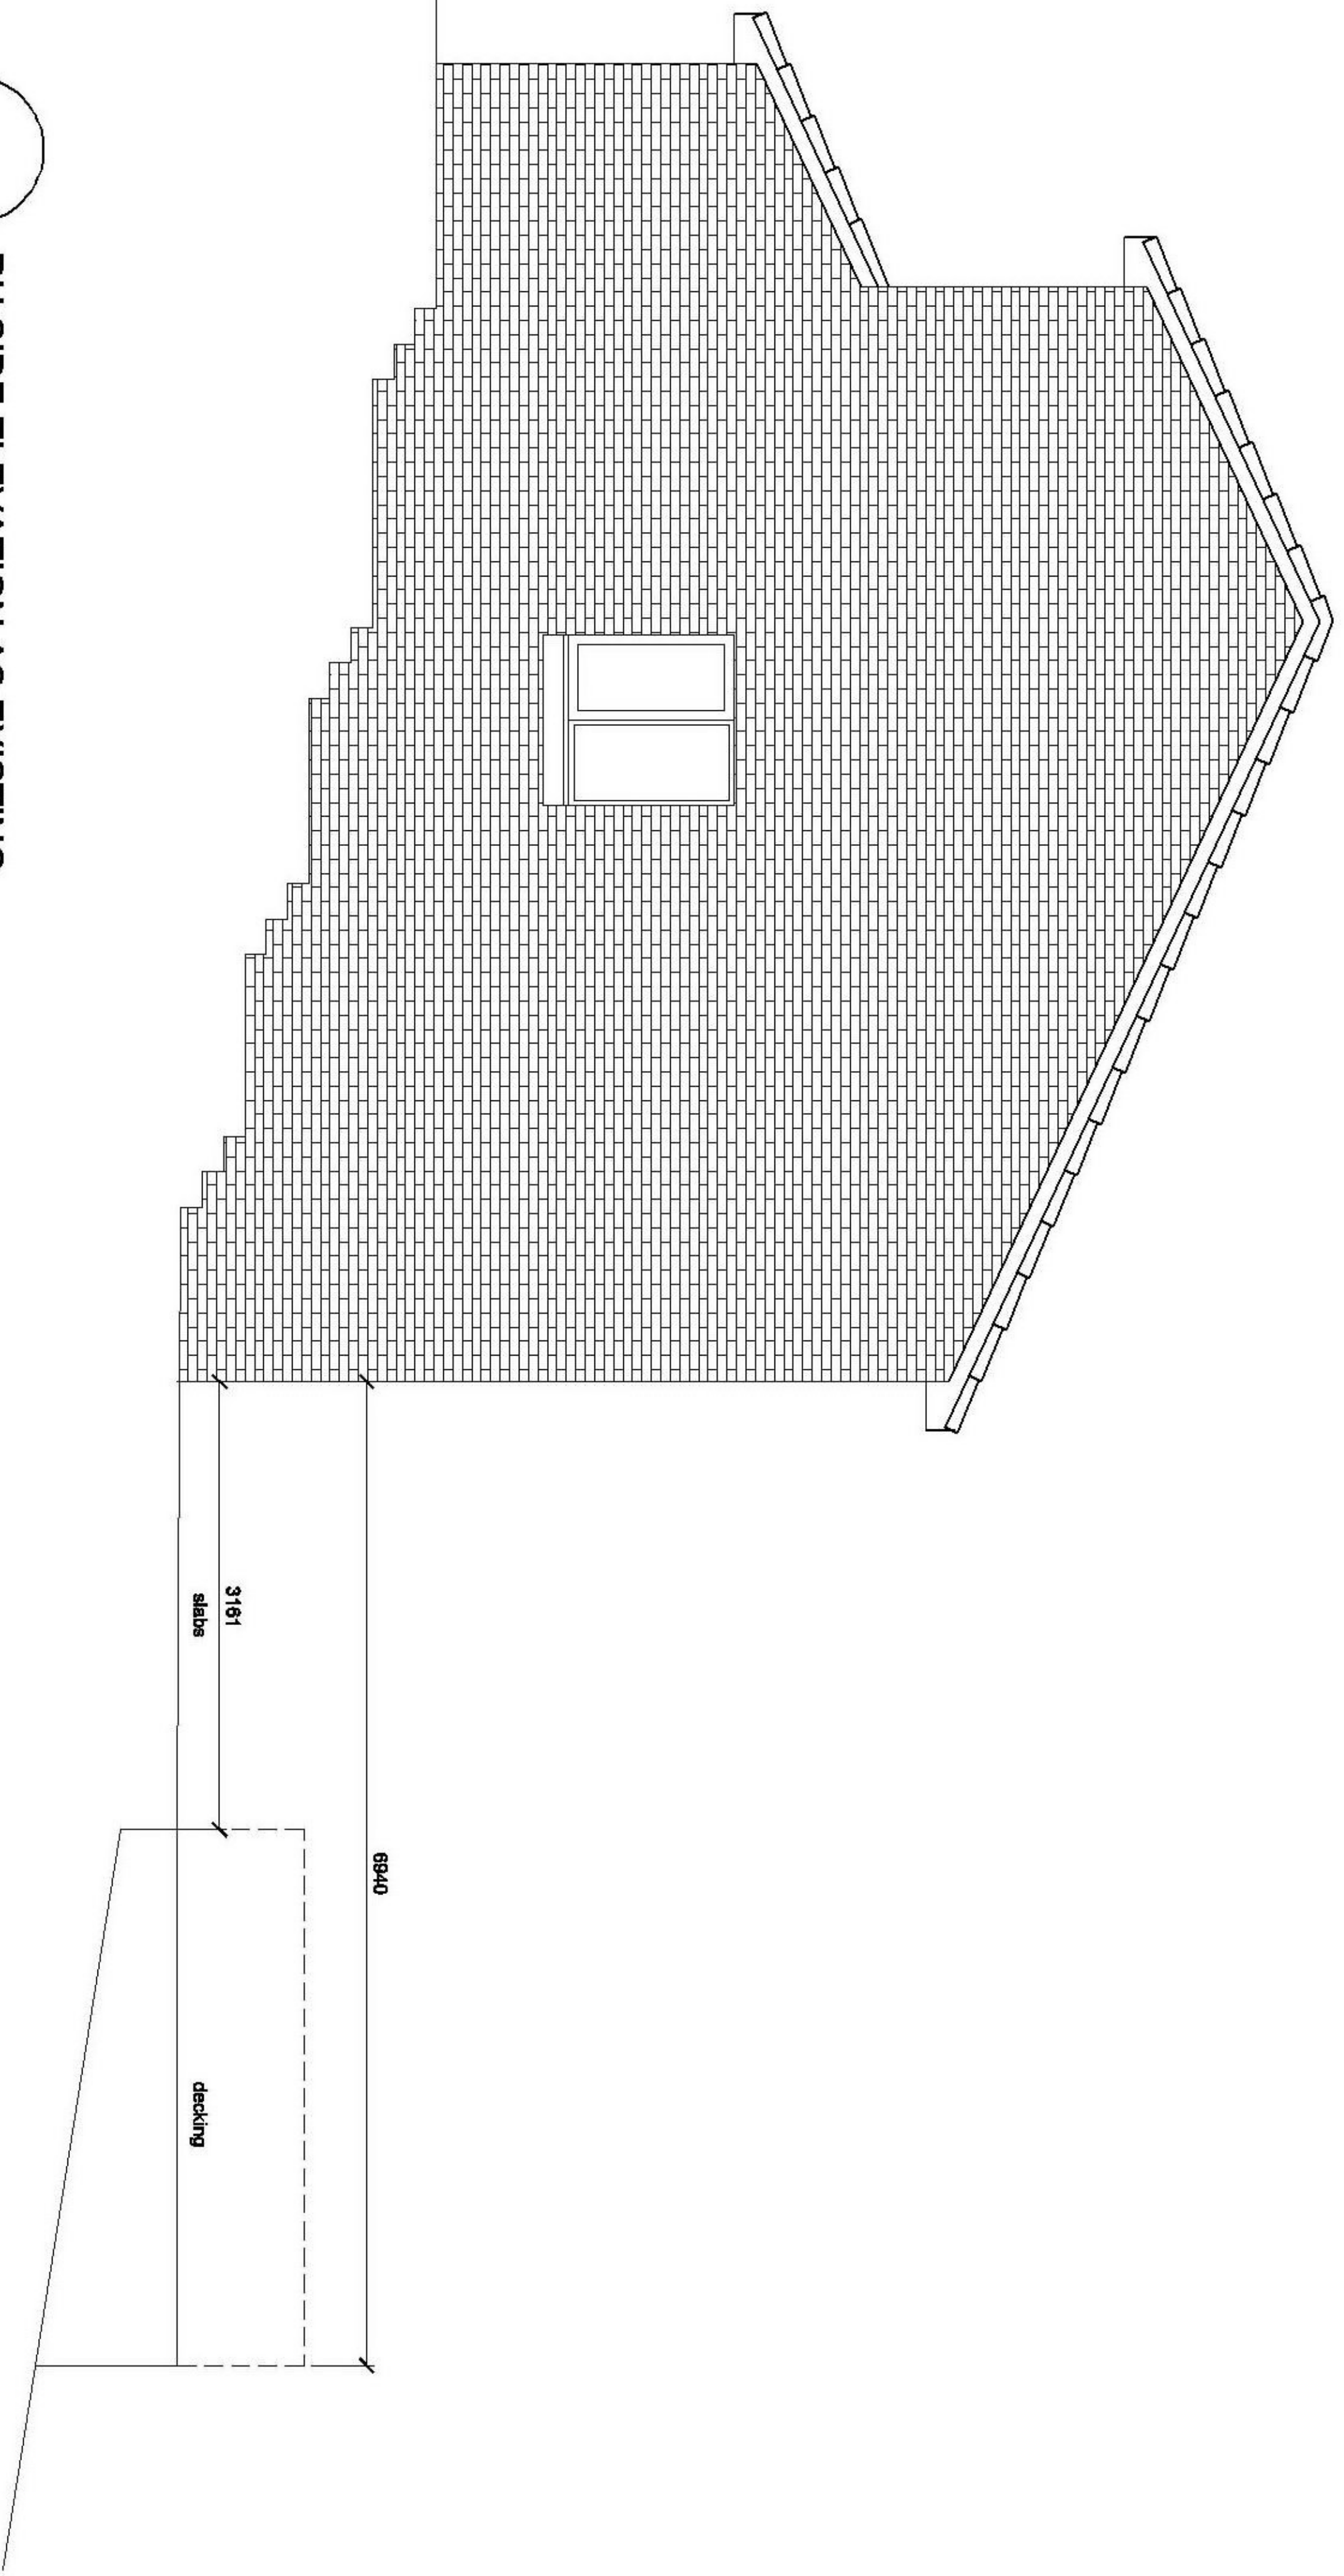

RH SIDE ELEVATION AS EXISTING

1:50

NOTE:
ALL NEW EXTERNAL FINISHES TO MATCH THAT OF EXISTING DWELLING UNLESS NOTED OTHERWISE

PLANNING ISSUE

PLEASE READ -

1. All dimensions in millimetres.
2. All dimensions, levels and angles to be checked on site prior to the ordering of materials.

This is a true copy of the plan as referred to in the application.
Date 6/4/2021 Signed [redacted] (agent)

PROJECT DESCRIPTION:

Alterations/Extension

LOCATION:

12 Greentree Drive
Baillieston

CLIENT:

G69 7UW
Andrew Pollock

DWG TITLE:

Existing elevations

SCALE
1:50

DRAWN BY
BL

DRAWING NO. 1330/P2

REV. A


Lennox Design Ltd
Architectural Services

Trinity Business Spaces
111 Farnham
Kilmarnock, KA11 4AJ
Tel: 01563 534455 Mob: 07925215207
info@lennoxdesignarchitectural.co.uk

