



NOTE  
DO NOT SCALE FROM THIS DRAWING, UTILISE ONLY  
NUMBERED DIMENSIONS.  
THIS DRAWING SHOULD BE READ IN CONJUNCTION WITH ALL  
RELEVANT ENGINEERS DRAWINGS, NOTIFY SRH DESIGN  
SOLUTIONS IMMEDIATELY OF ANY DISCREPANCIES.  
© SRH DESIGN SOLUTIONS.  
w: www.srhdesignsolutions.co.uk  
External Reference Files in this Drawing:

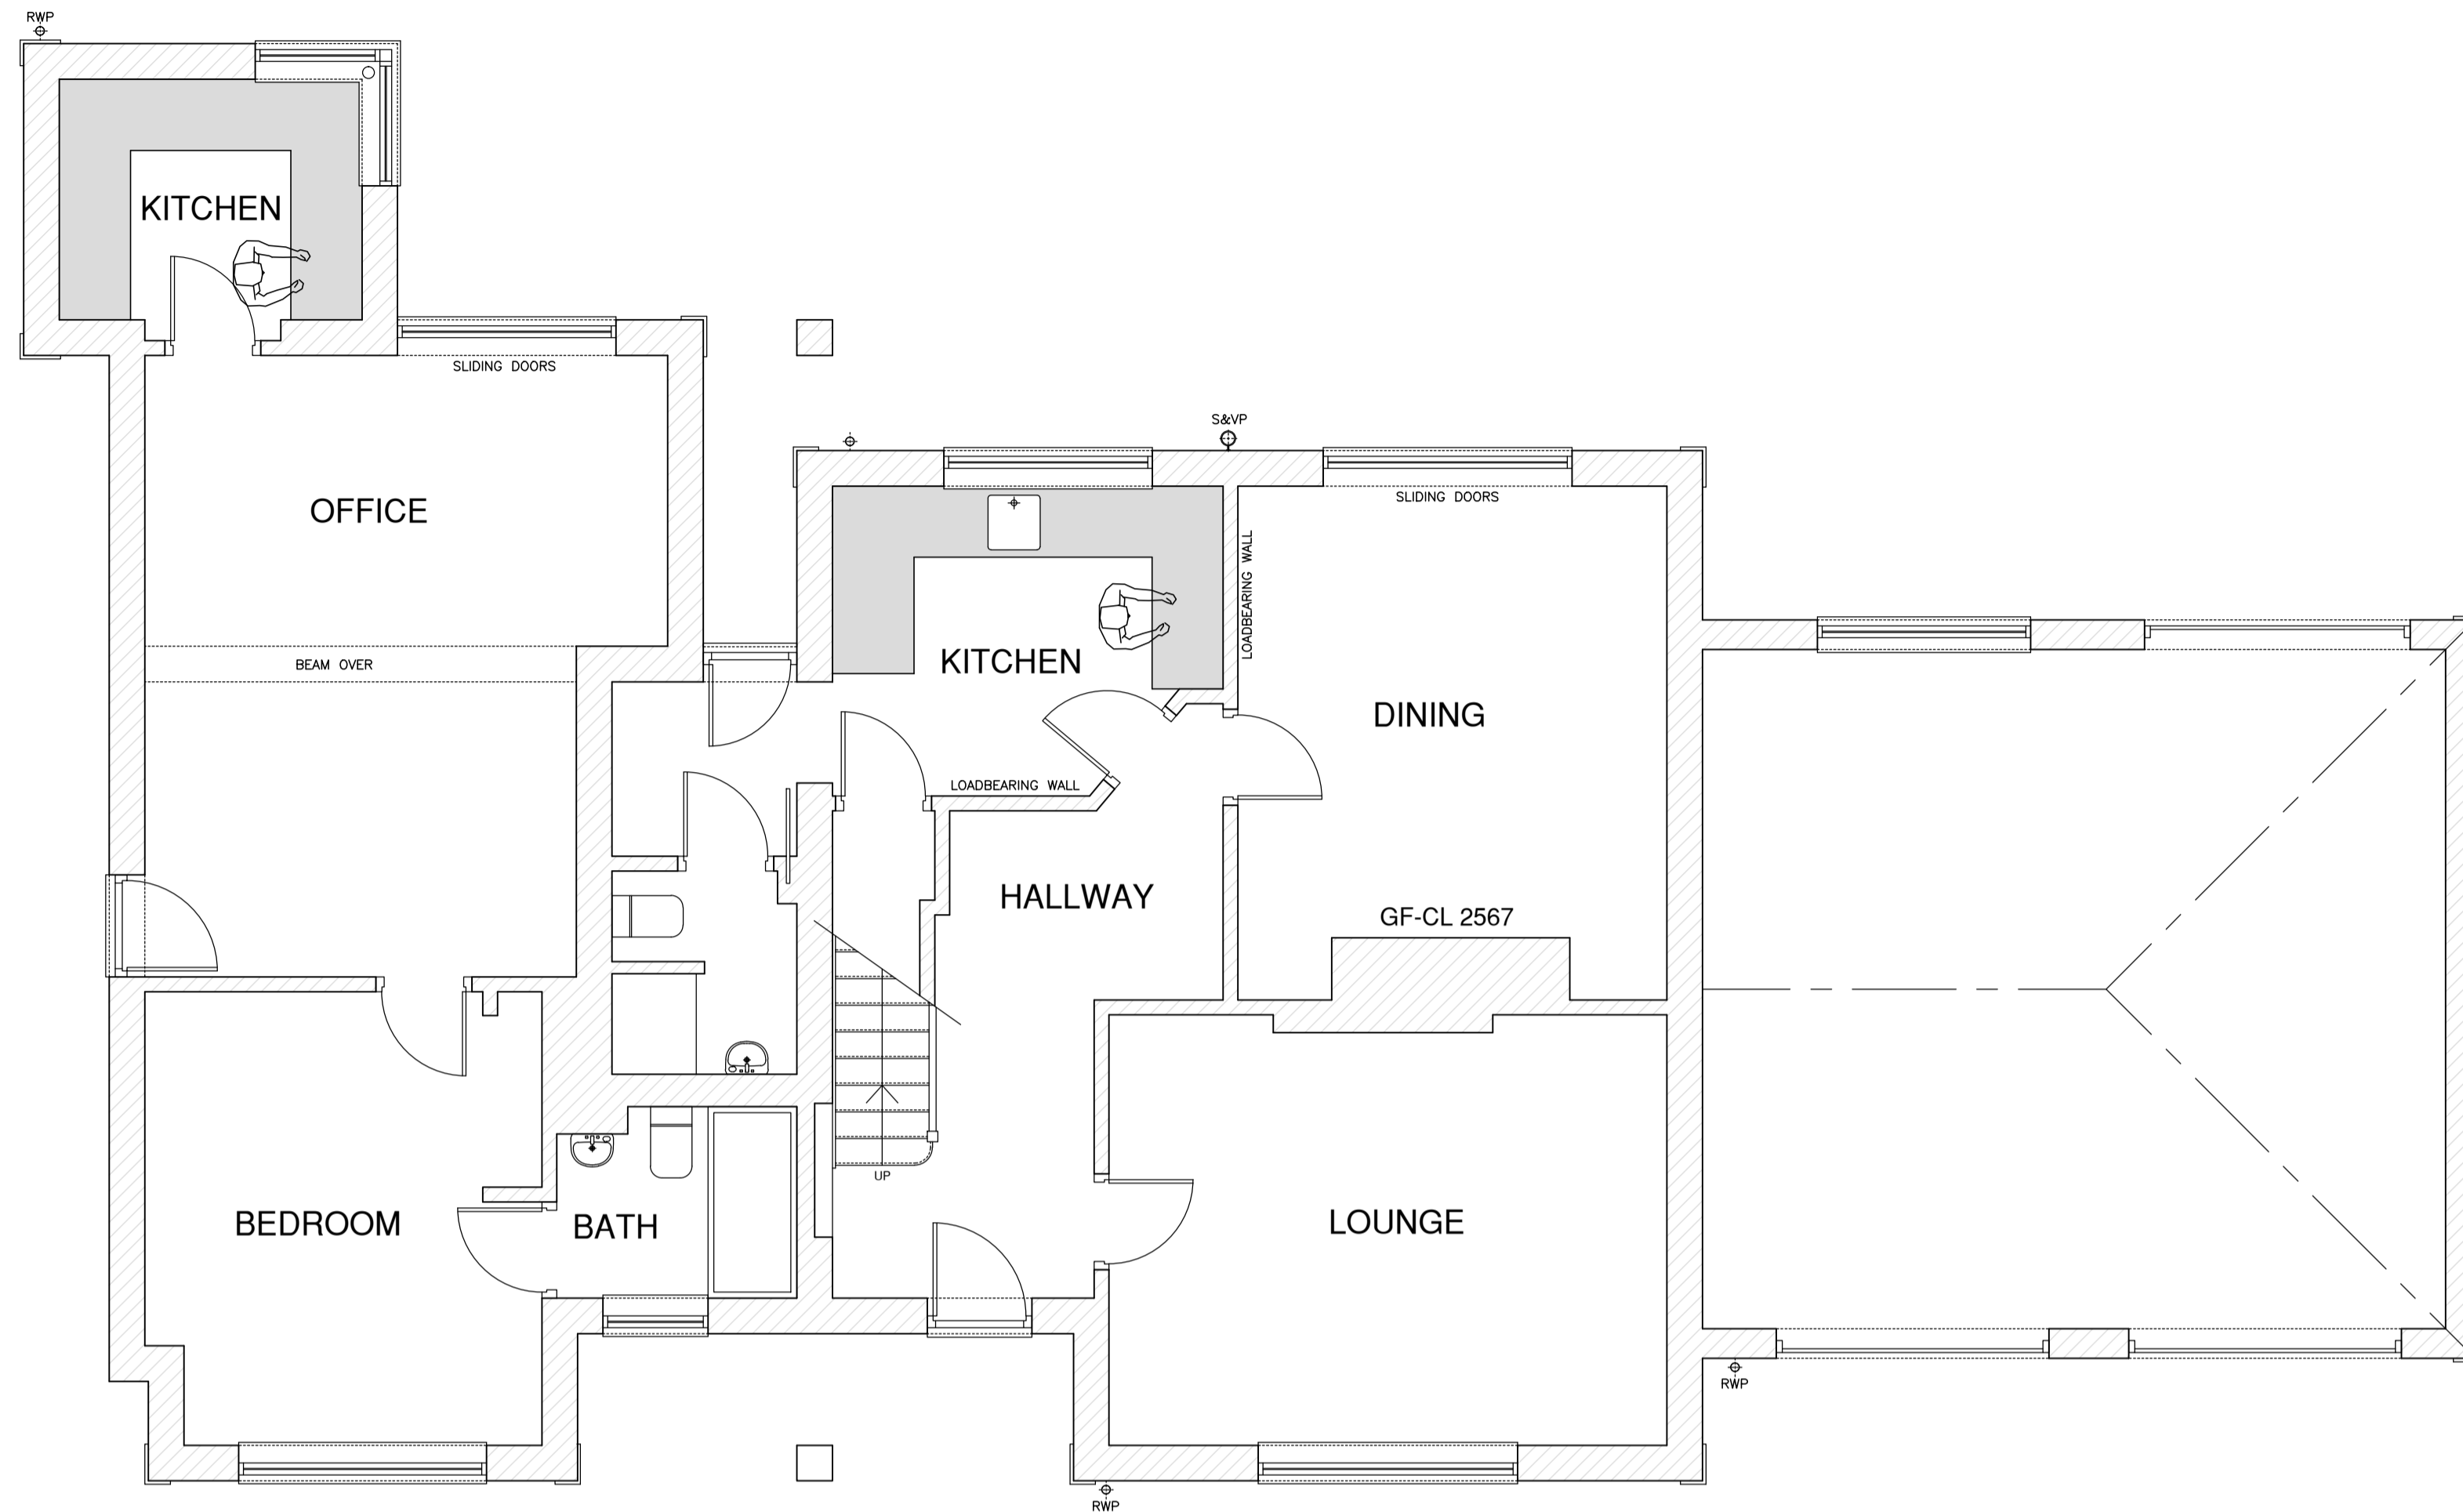

EXISTING GROUND  
FLOOR PLAN 1:50


NOTE: THIS DRAWING TO BE READ IN CONJUNCTION WITH  
BUILDING REGULATION NOTES REF No SRH/1205/BREGS  
AND STRUCTURAL ENGINEERS DETAILS.

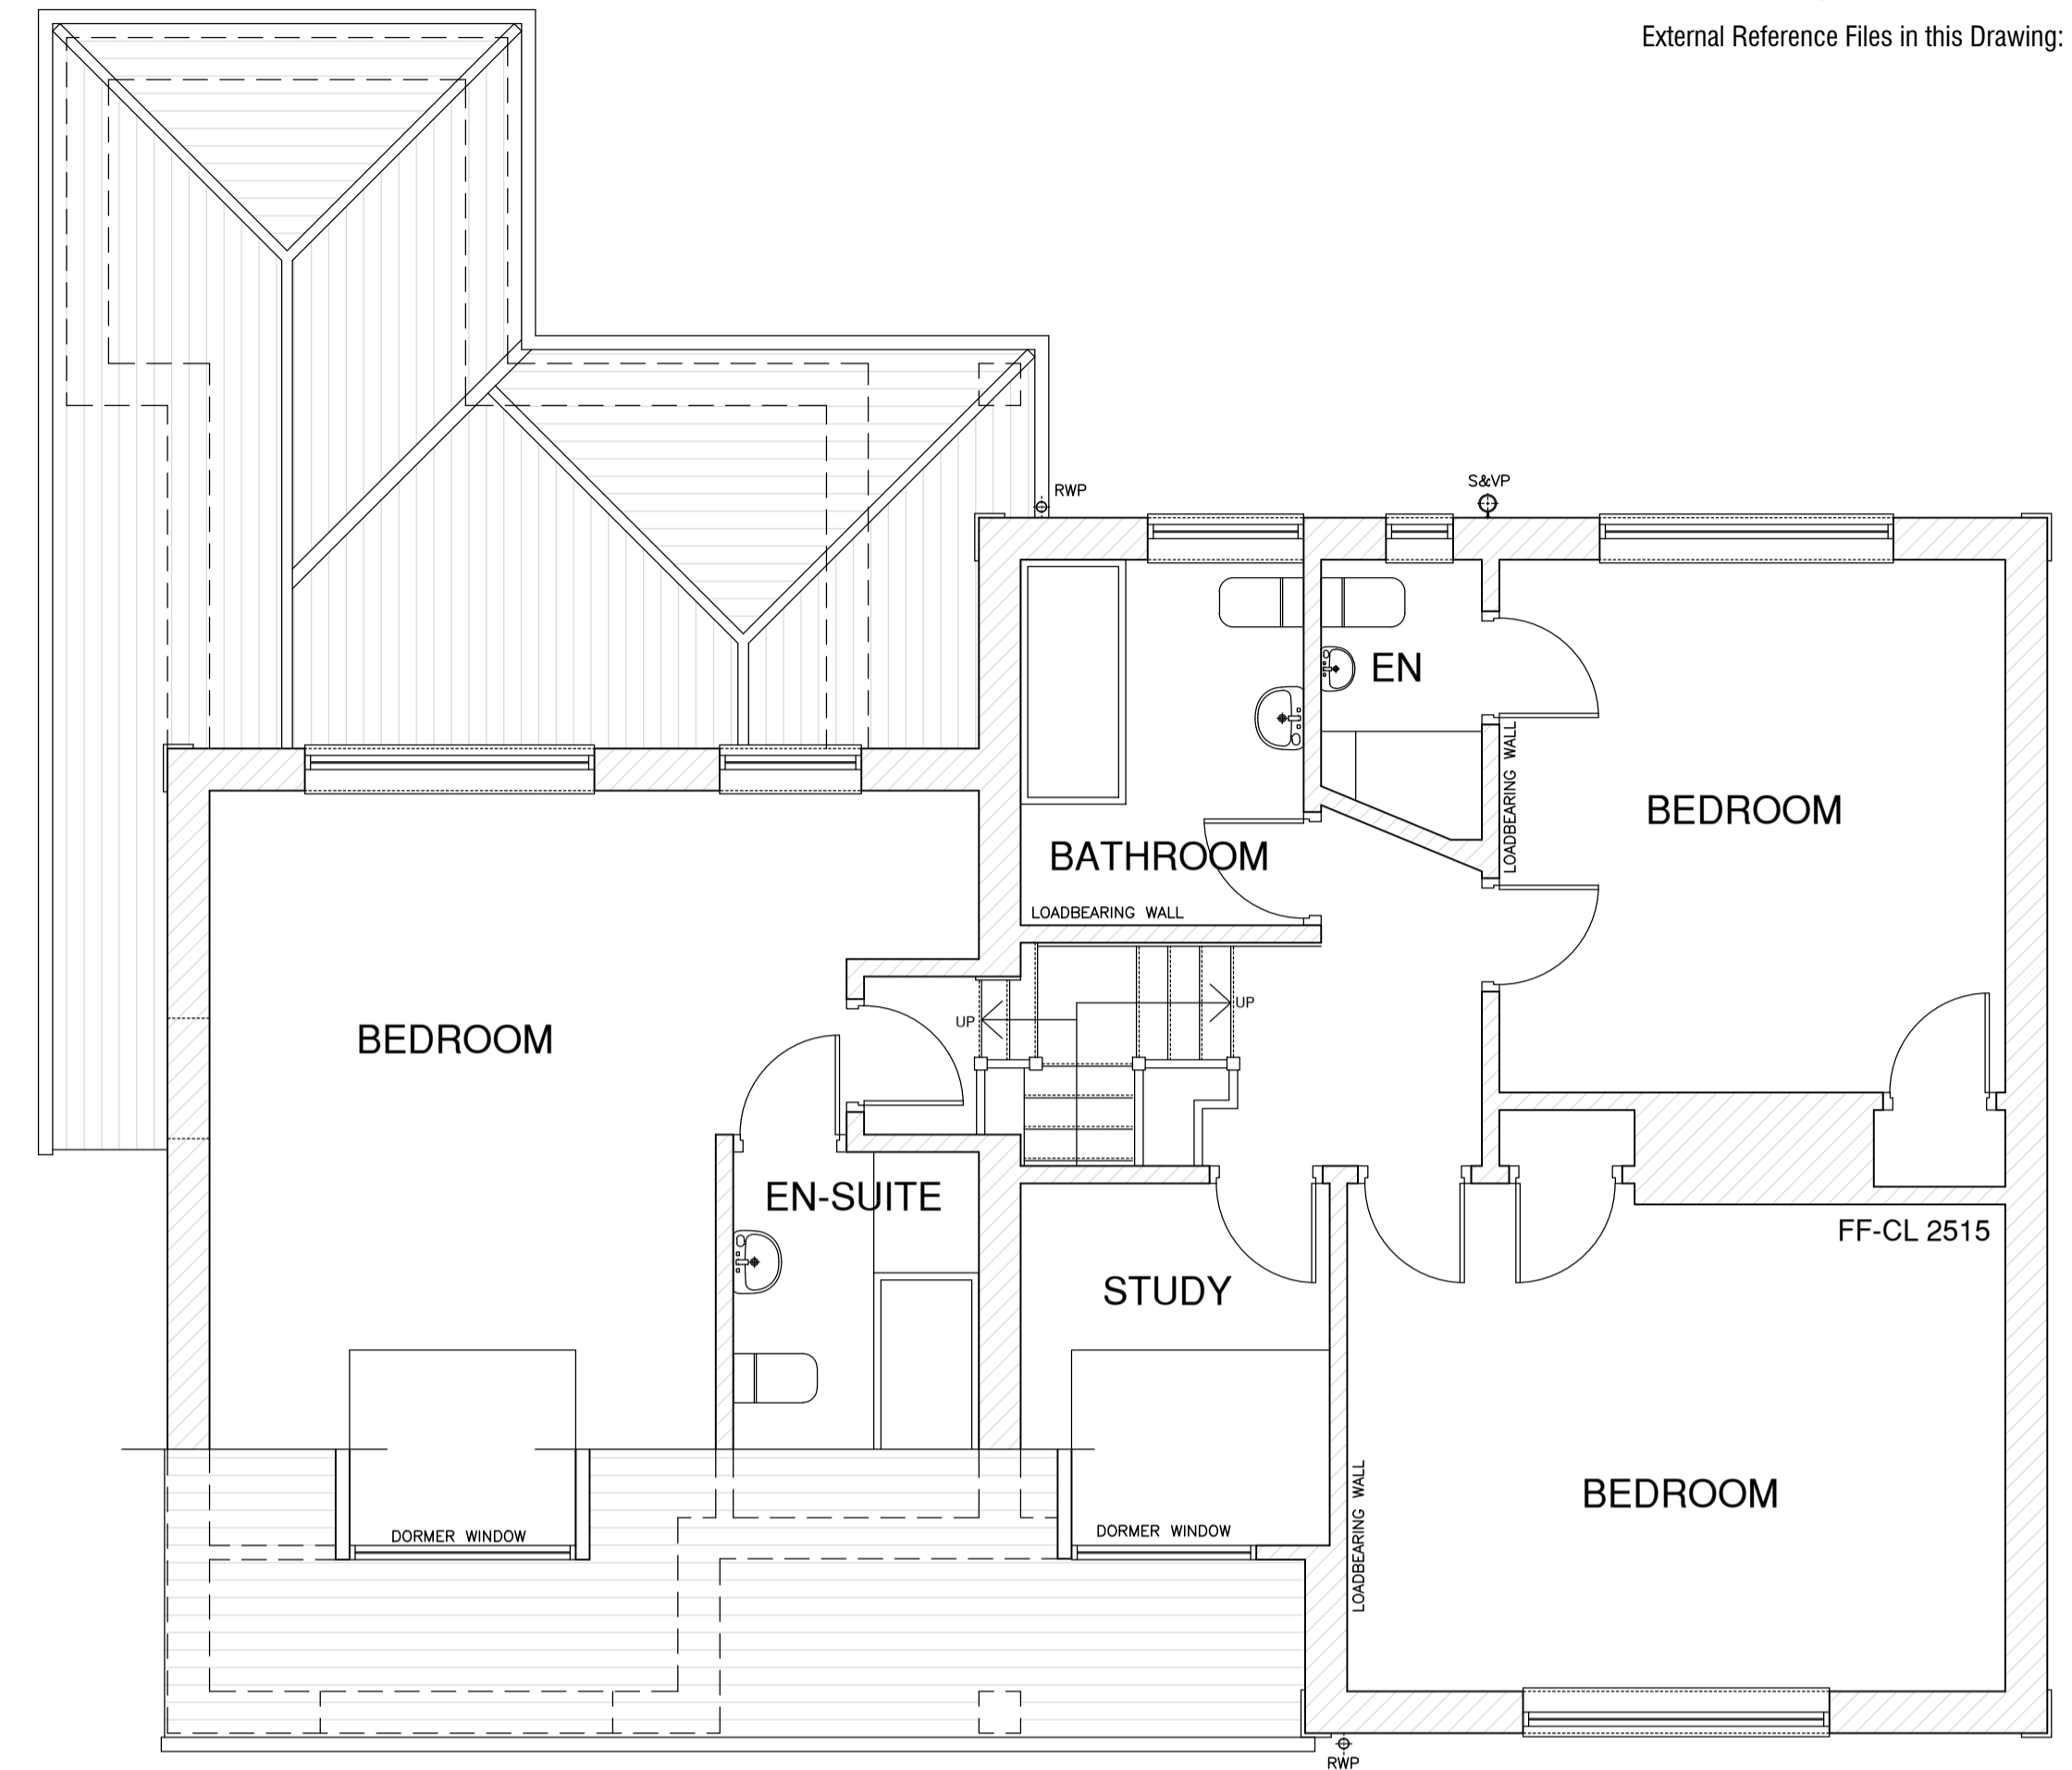


EXISTING FIRST  
FLOOR PLAN 1:50



EXISTING REAR ELEVATION 1:100

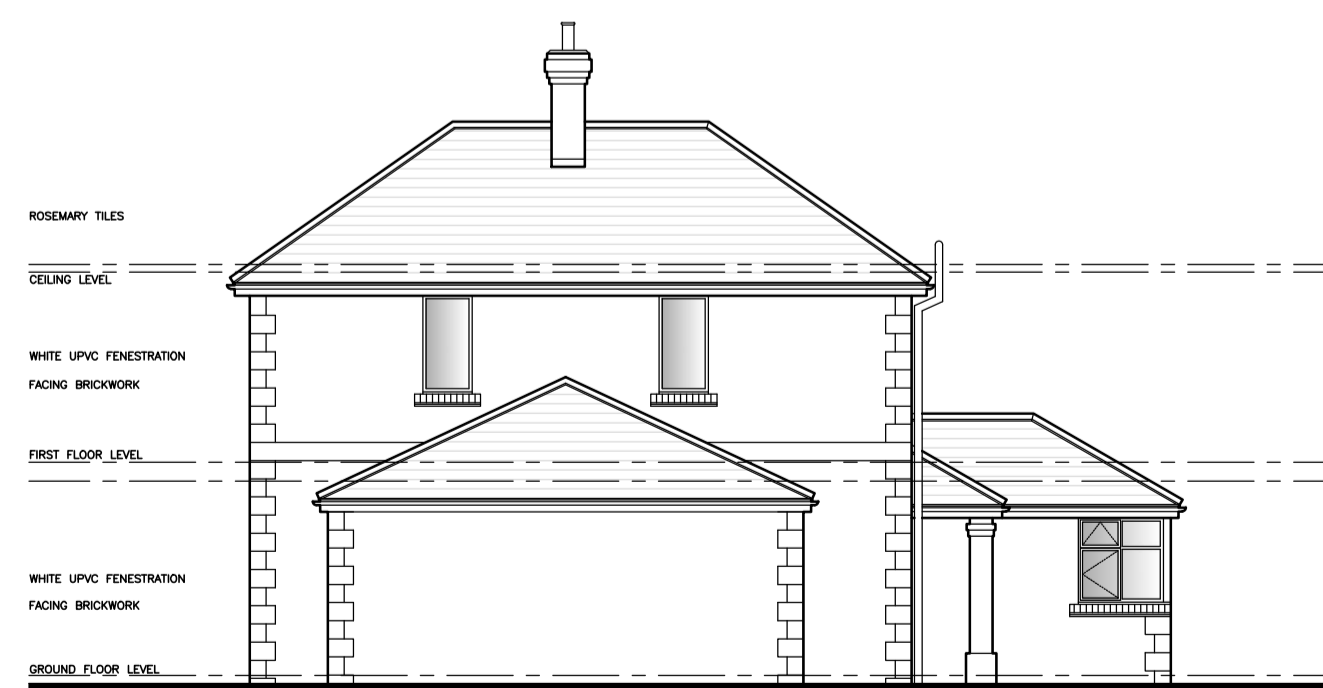

EXISTING SIDE ELEVATION 1:100

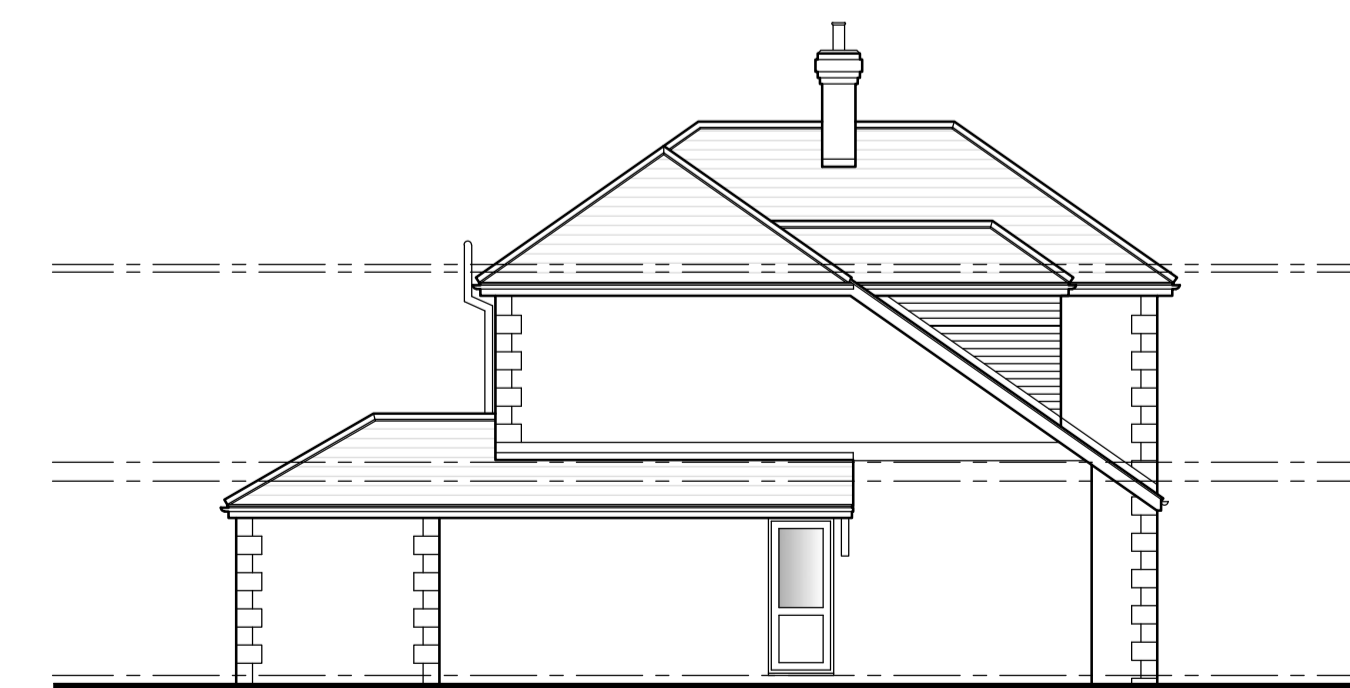

EXISTING SIDE ELEVATION 1:100



**DESIGN SOLUTIONS**  
**ARCHITECTURAL CONSULTANCY**  
17 St Catherines Road, Harrogate, HG2 8JZ  
www.srhdesignsolutions.co.uk 07827 737905

project  
PROPOSED EXTENSION AND  
ALTERATIONS  
35 MOOR LANE, YORK  
YO24 2QX

client  
Mr I Paton

drawing title  
EXISTING FLOOR PLANS  
SECTIONS AND ELEVATIONS

scale	date	drawn
1:50 & 1:100 @A1	09/03/2021	SRH

status	checked
For Information	SRH

drawing number	revision
20/1205/01	-