


SCALE: 1:100

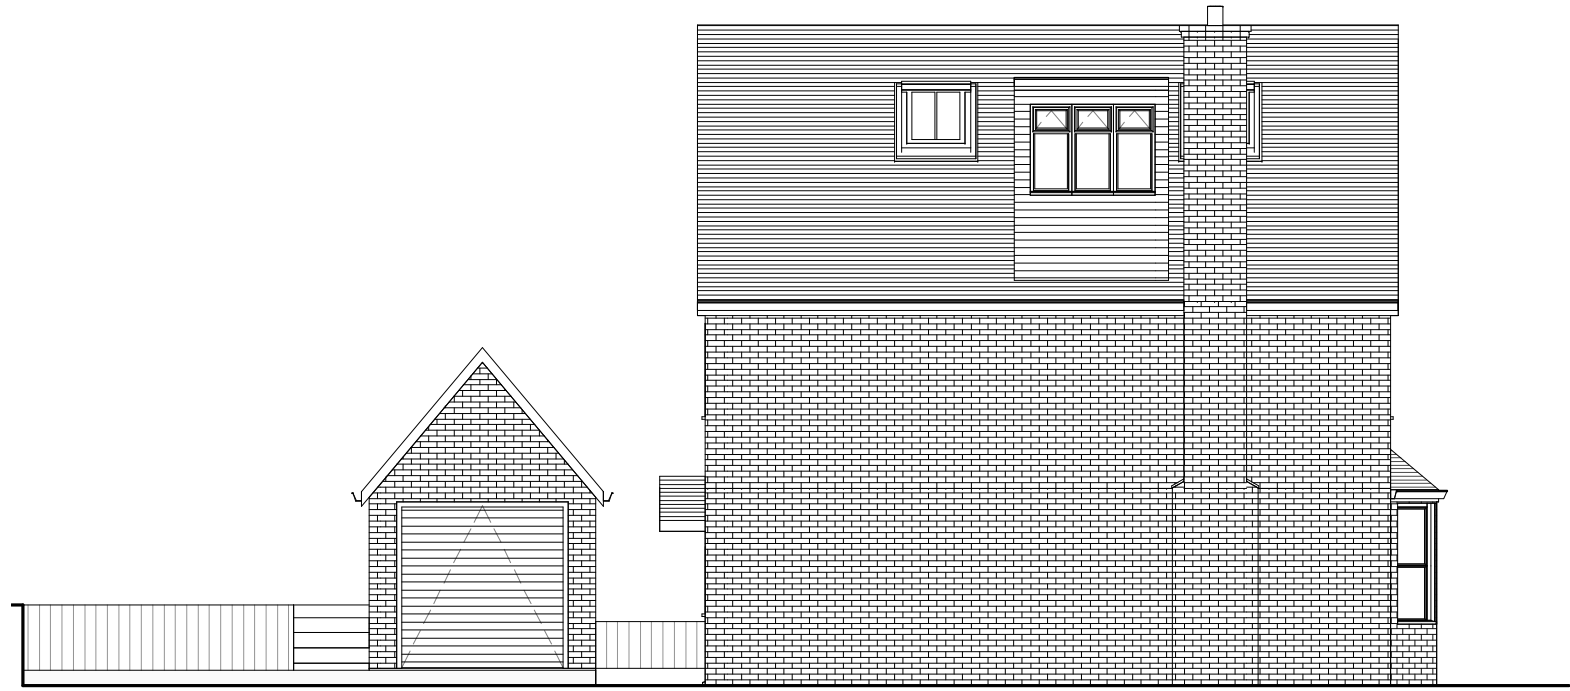

Existing East Elevation  
1 : 100



Existing South Elevation  
1 : 100



Existing West Elevation  
1 : 100



Existing North Elevation II  
1 : 100

NOTES:

1. This drawing is to be read in conjunction with all relevant contract documentation from the design team, with any conflicting information to be brought to the attention of NewLake Architecture & Planning Services in writing before commencing on site.
2. All materials to match existing unless specified in drawing.
3. The contractor is to check and verify all levels and dimensions before construction. Any discrepancies are to be brought to the attention of NewLake Architecture & Planning Services in writing before commencing on site.
4. All dimensions in mm, unless otherwise stated.
5. All proprietary products shall be installed in accordance with manufacturers written instructions.

**NEWLAKE**  
ARCHITECTURE

Architectural & Planning Services

London Office: 40 Rosehill Avenue - Sutton - SM13HG

Mo: 07854841149

E: newlakedesign@gmail.com

**PROJECT NAME:**  
15 Roseacre close -  
Sutton - SM1 3LT

**DRAWING STATUS:**  
PLANNING

**DRAWING TITLE:**  
EXISTING ELEVATIONS

**DRAWING SCALE@ A3:**  
1 : 100  
**PAPER SIZE:**  
A3

**DRAWN BY:**  
A.N  
**CHECKED BY:**

**DRAWN DATE:**  
Mar 2020

**DRAWING NUMBER :** 15-RECE/02  
**REVISION :**

NewLake Architecture & Planning Services