


Revision
Date: 02/16/16




Proposed Floor Area 00 floor level			
Level	Name	Department	Area
00 Floor Level	Boot Rm	Circulation	11 m ²
00 Floor Level	Cinema Rm	Bedroom	20 m ²
00 Floor Level	Dining Rm	Room	16 m ²
00 Floor Level	Double Garage		37 m ²
00 Floor Level	Entrance	Circulation	28 m ²
00 Floor Level	Kitchen	Kitchen / Utility	40 m ²
00 Floor Level	Lounge	Living Room	30 m ²
00 Floor Level	Office	Room	11 m ²
00 Floor Level	St04	Store	1 m ²
00 Floor Level	St 01	Store	1 m ²
00 Floor Level	Utility	Kitchen / Utility	9 m ²
00 Floor Level	W.C	Toilet	3 m ²
Grand total			206 m ²

Proposed Floor Area 01 floor level			
Level	Name	Department	Area
01 Floor Level	Balconey	Garage	16 m ²
01 Floor Level	Bathroom	Toilet	14 m ²
01 Floor Level	Bedroom 01	Bedroom	23 m ²
01 Floor Level	Bedroom 02	Bedroom	15 m ²
01 Floor Level	Bedroom 03	Bedroom	14 m ²
01 Floor Level	Cubd		2 m ²
01 Floor Level	Dressing	Store	9 m ²
01 Floor Level	En-Suite	Toilet	5 m ²
01 Floor Level	En-Suite	Toilet	6 m ²
01 Floor Level	Guest Room	Bedroom	24 m ²
01 Floor Level	Hall	Circulation	15 m ²
01 Floor Level	Master Bedroom	Bedroom	23 m ²
01 Floor Level	St	Store	1 m ²
01 Floor Level	St 05	Store	2 m ²
01 Floor Level	St 06	Store	2 m ²
01 Floor Level	St 07	Store	2 m ²
Grand total			175 m ²

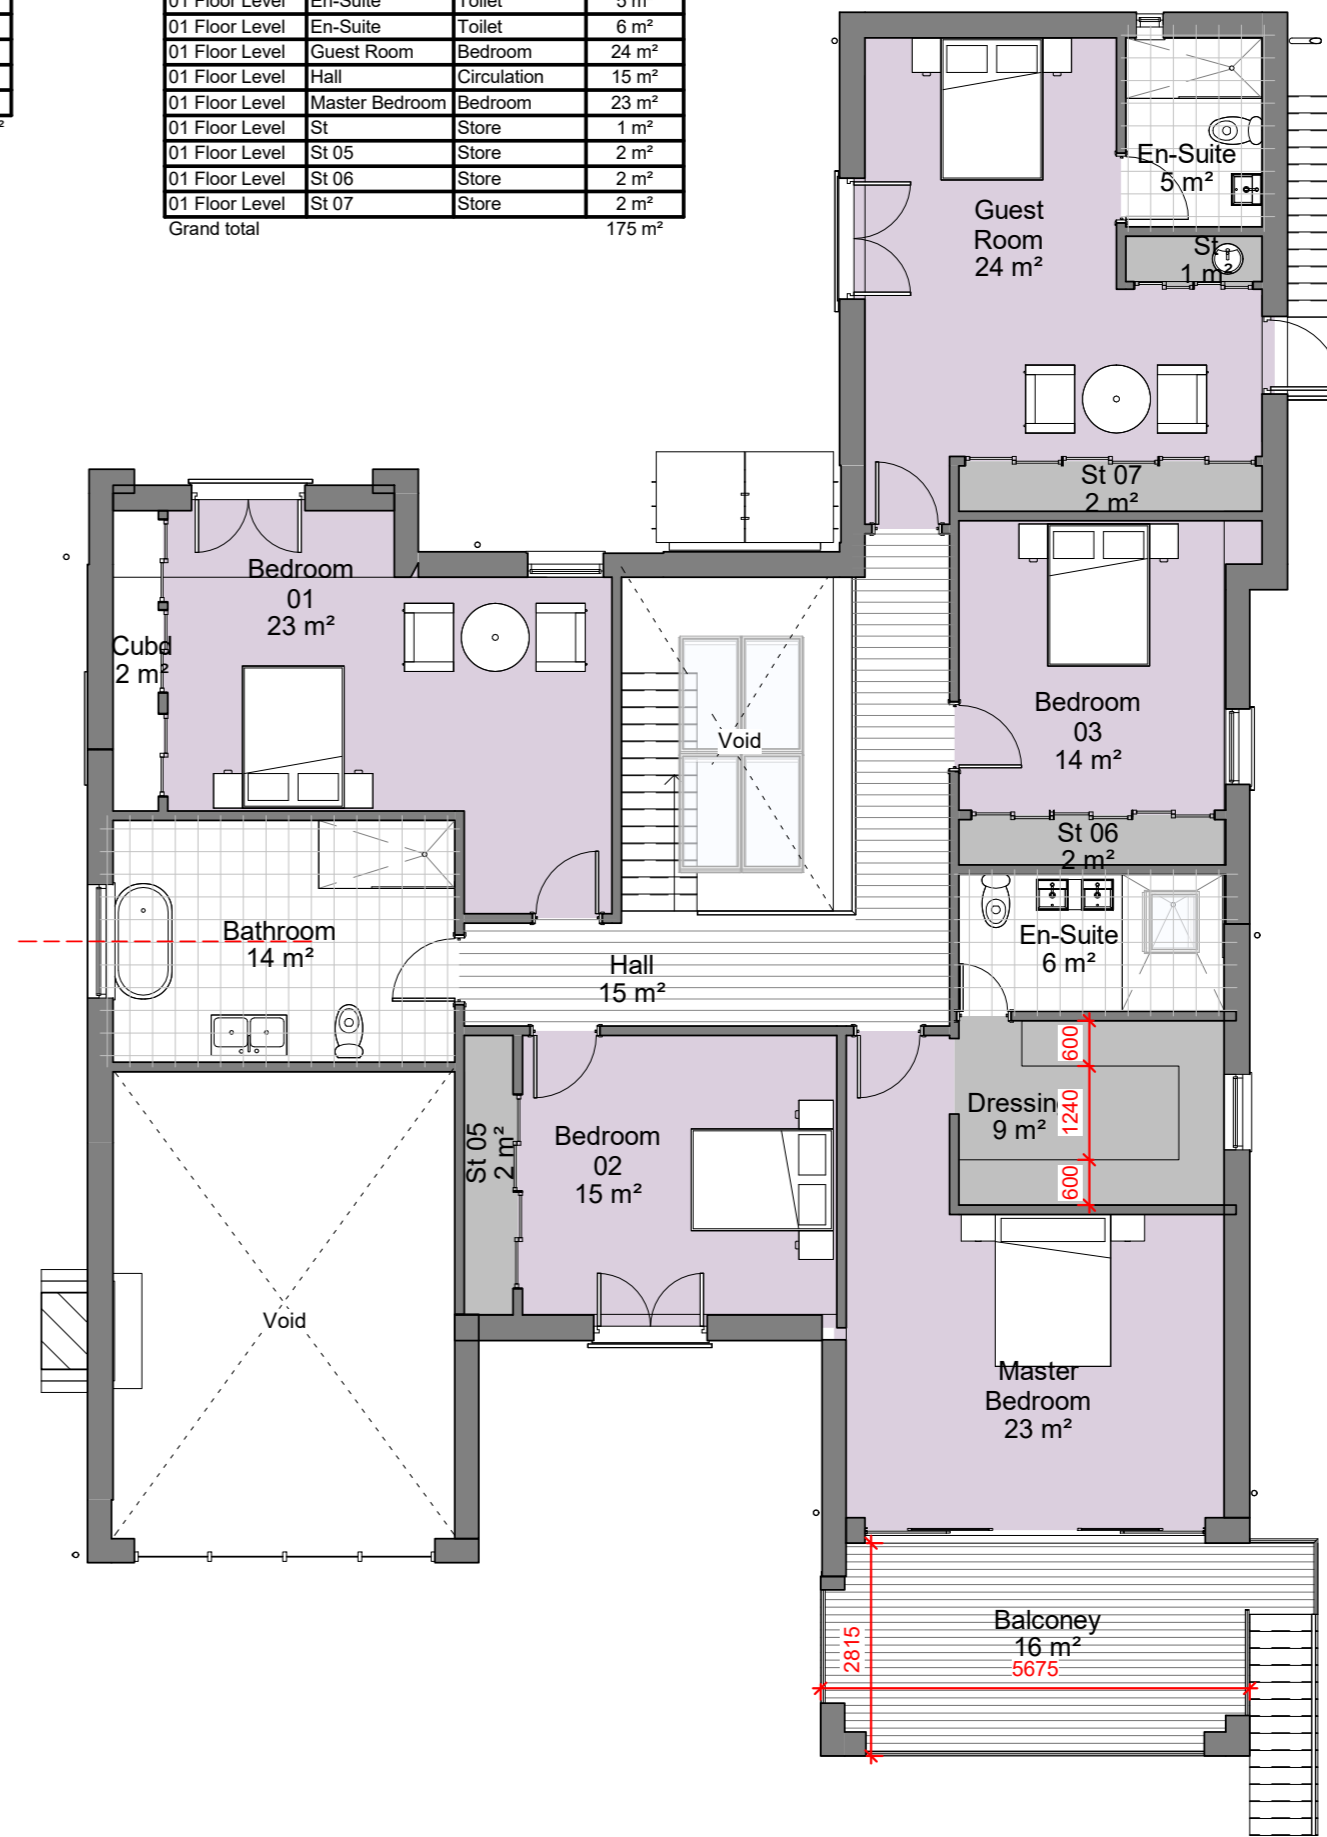

1st Floor
Master Bedroom/Lounge
Void/Hall to be vaulted ceiling.

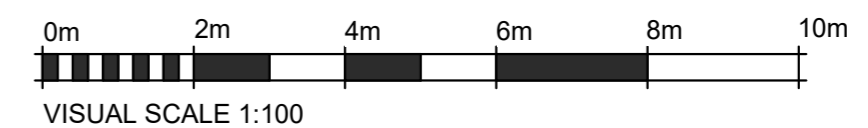

ANGUS DESIGN ASSOCIATES LTD
Proposed Floor Plans

Drawing No: AL_004
Scale (A2): 1 : 100

Planning

All sizes dimensions and heights are to be checked on site and confirmed before work commences. Sites sizes take preference to