






LOCATION PLAN
SCALE 1:1250

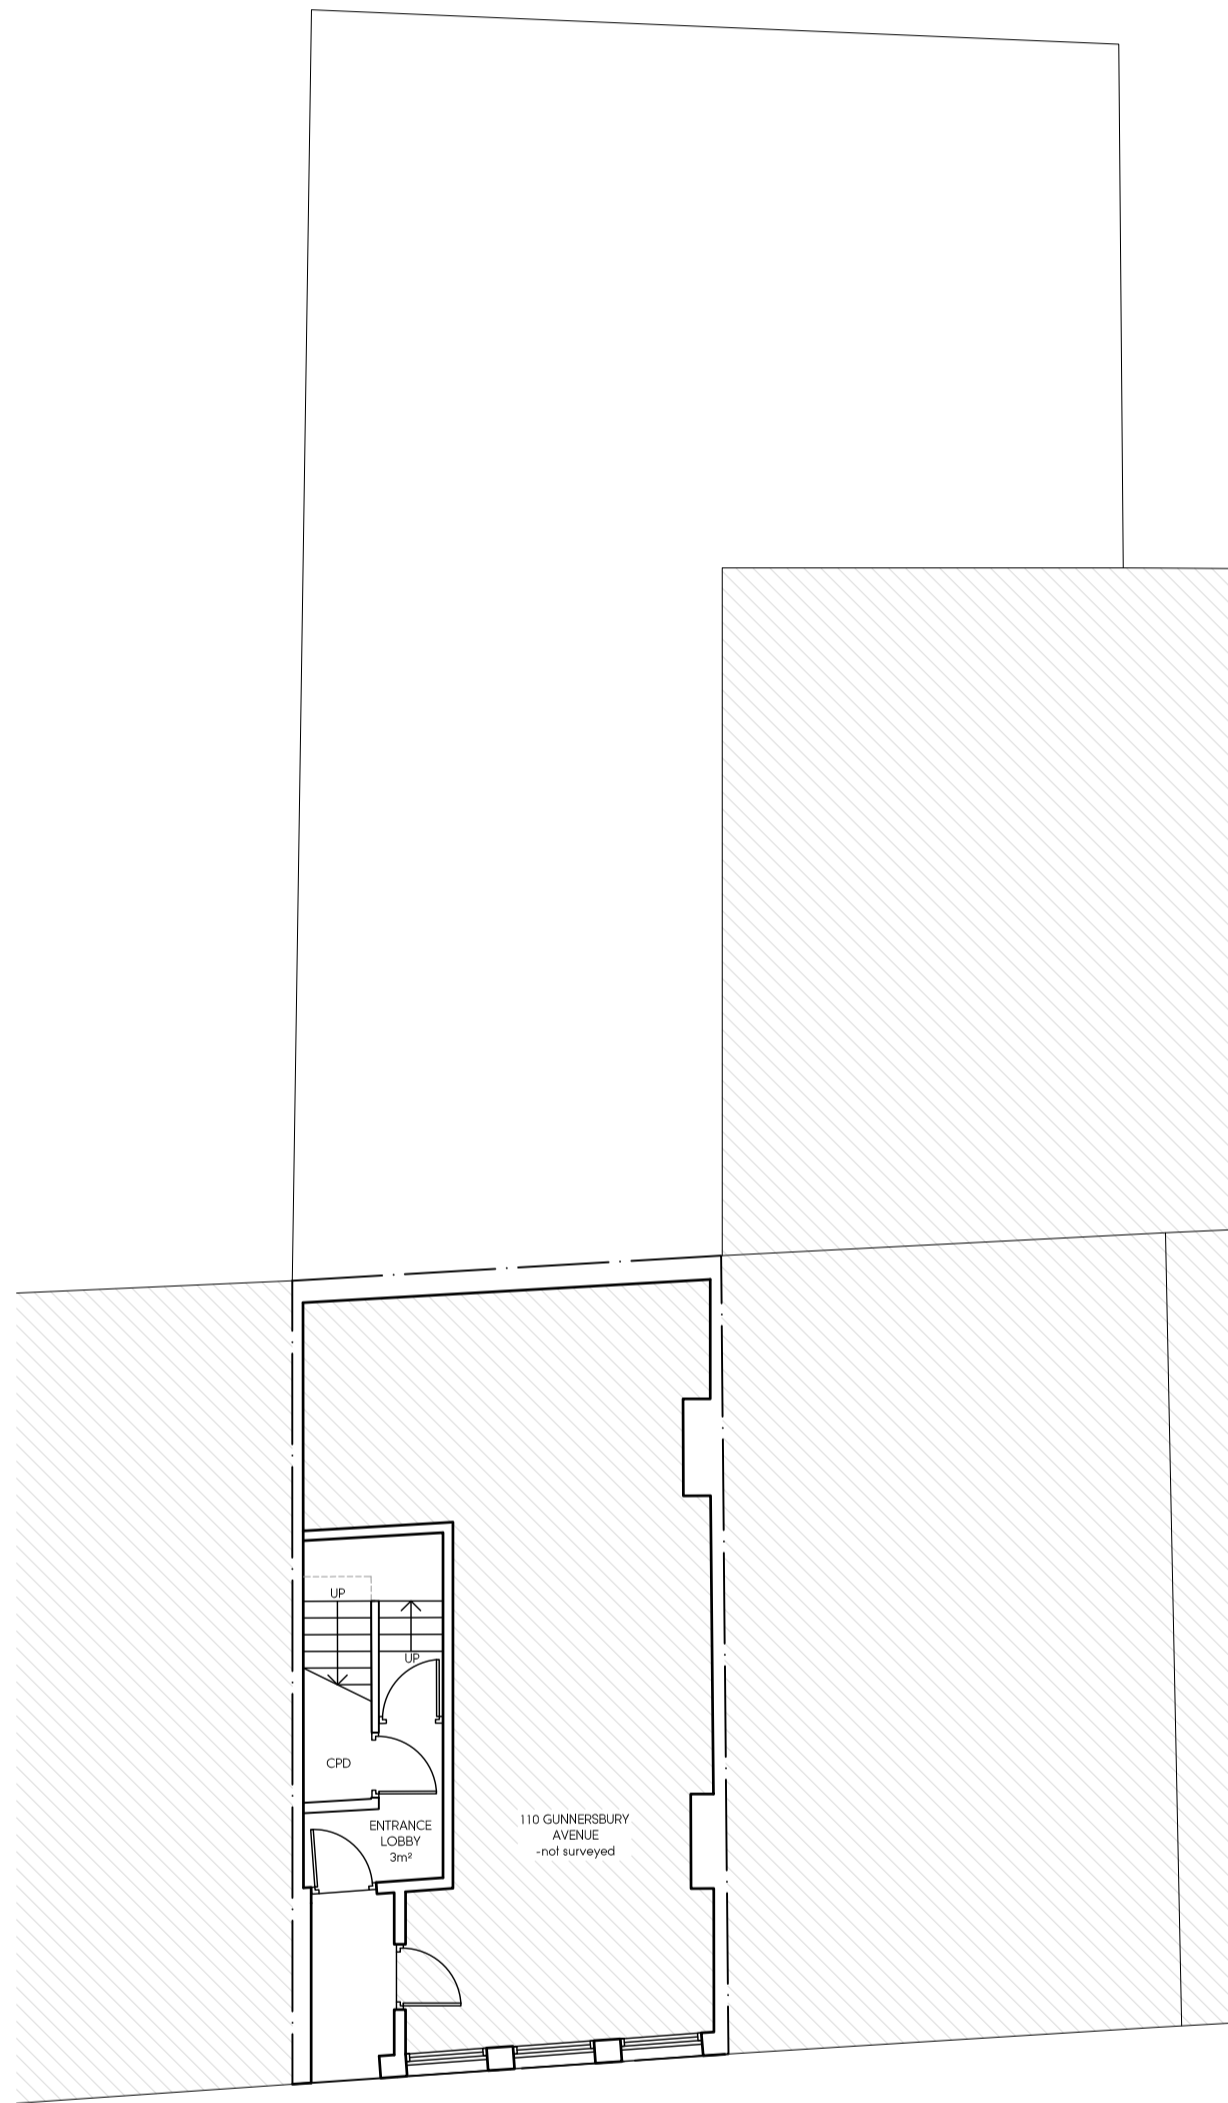

PROPOSED GROUND FLOOR PLAN
- no proposed change

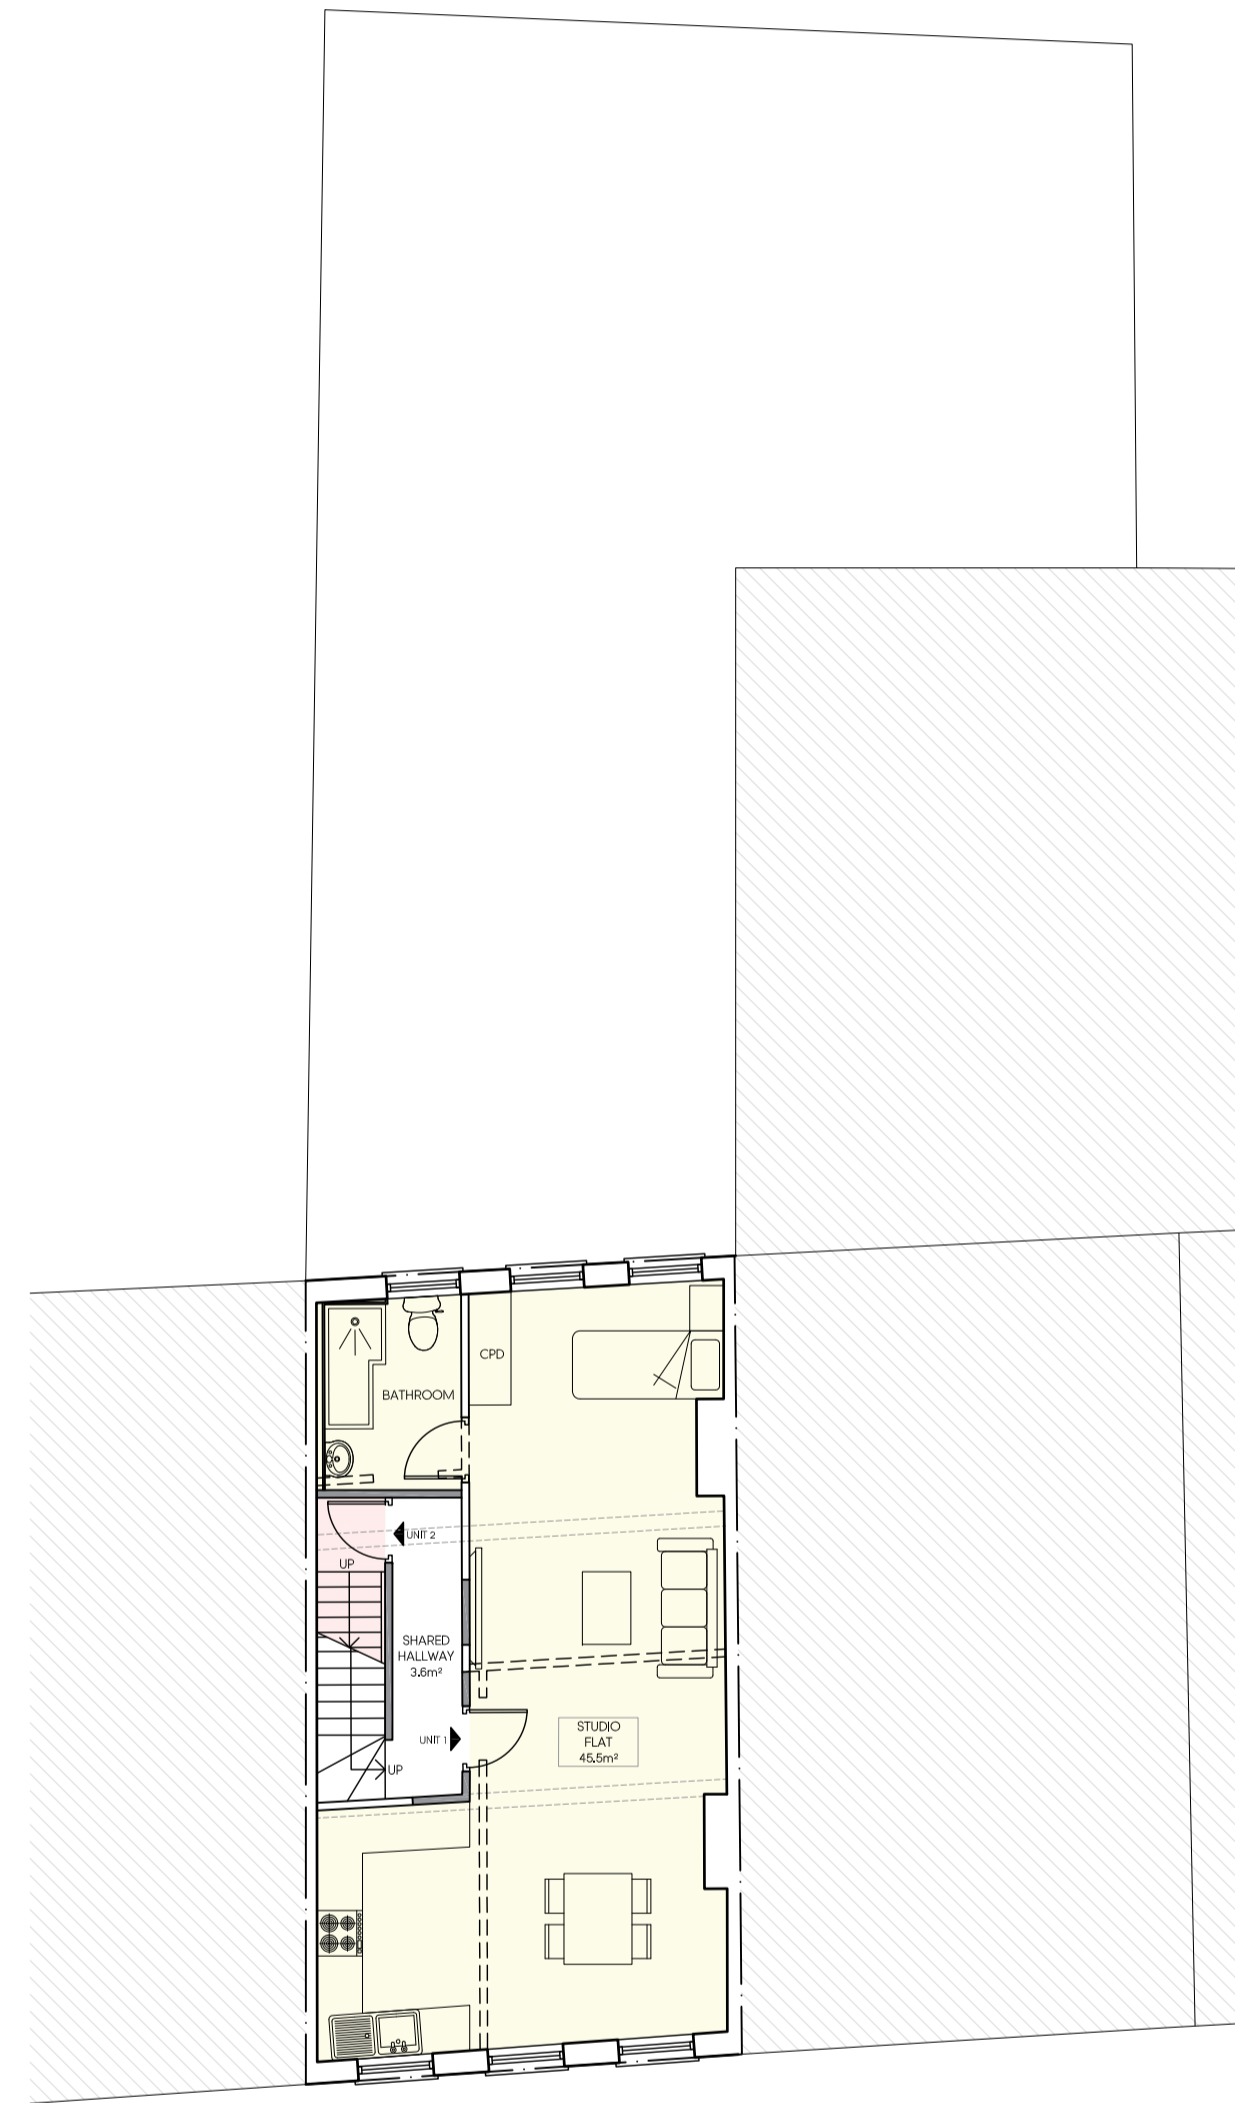

PROPOSED FIRST FLOOR PLAN

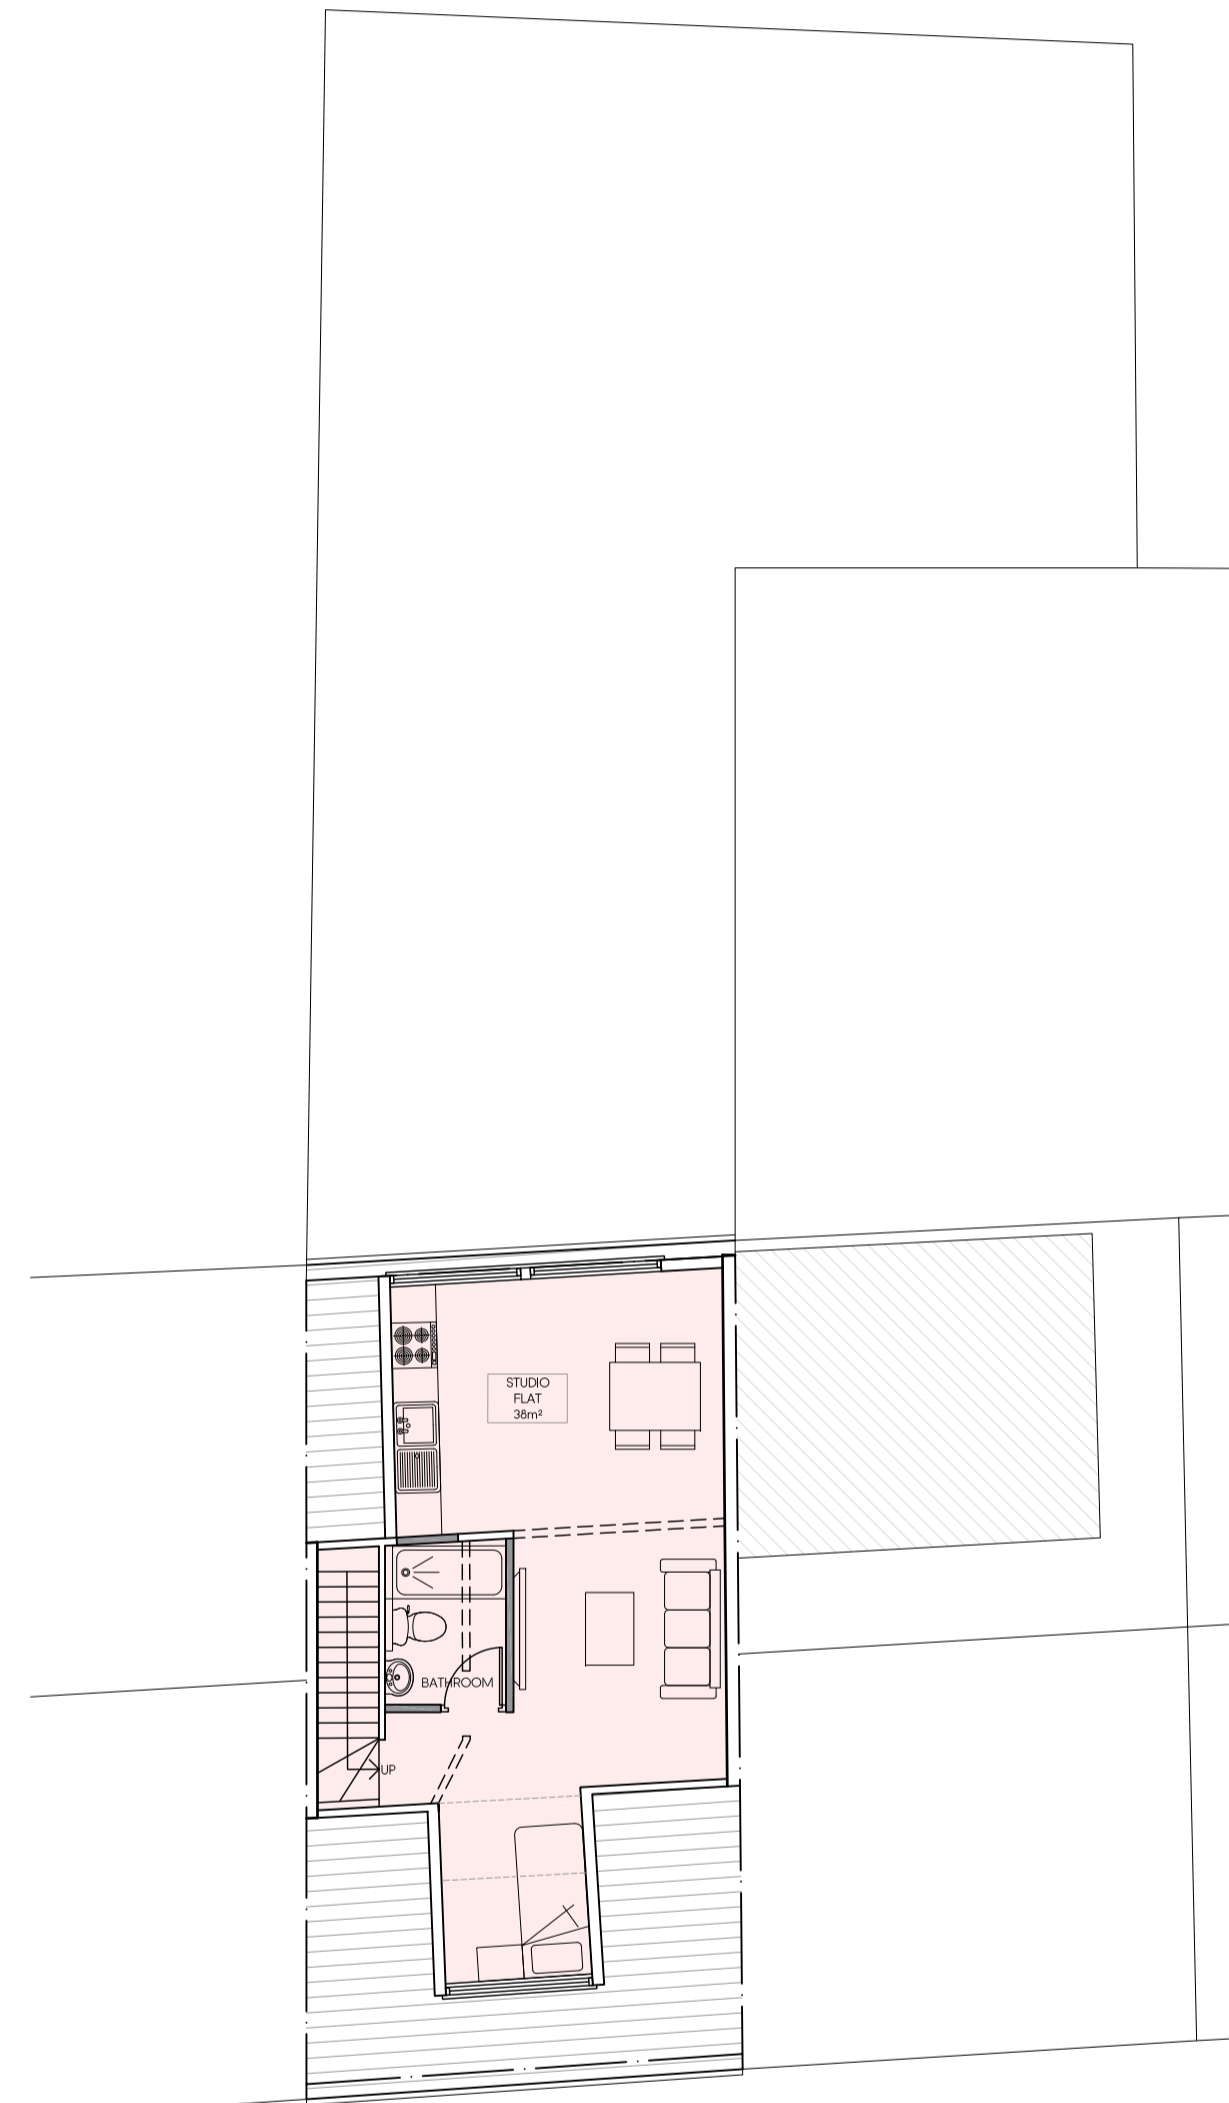

PROPOSED SECOND FLOOR PLAN



PROPOSED ROOF PLAN
- no proposed change

KEY

- UNIT 1 - STUDIO FLAT - 45.6m²
- UNIT 2 - STUDIO FLAT - 38m²

Rev	Date	Description	Init.
-	-	-	-

Client
SANTRY HOLDINGS LTD

Project Title
PROPOSED CONVERSION

110A GUNNERSBURY AVENUE, EALING, W5 4HB
Drawing Title

PROPOSED FLOOR PLANS AND ROOF PLAN

Cad File	Sheet Size	Scale
P001	A1	1:100
Drawn by	Drawing Date	Approved by
AG	MAY 2021	NJ
Project No.	Drawing No.	Revision
1843	P203	-



2-4 High Street, Ruislip, Middlesex, HA4 7AR
t 01923 840077 f 01923 840078
info@juttla-architects.com
juttla-architects.com

This drawing is property of Juttla Architects Ltd © and must not be copied or otherwise reproduced. All dimensions must be checked on site before commencing work. No dimensions to be scaled from this drawing. This drawing was produced using AutoCad 2016.

PLANNING ISSUE