



GROUND FLOOR PLAN

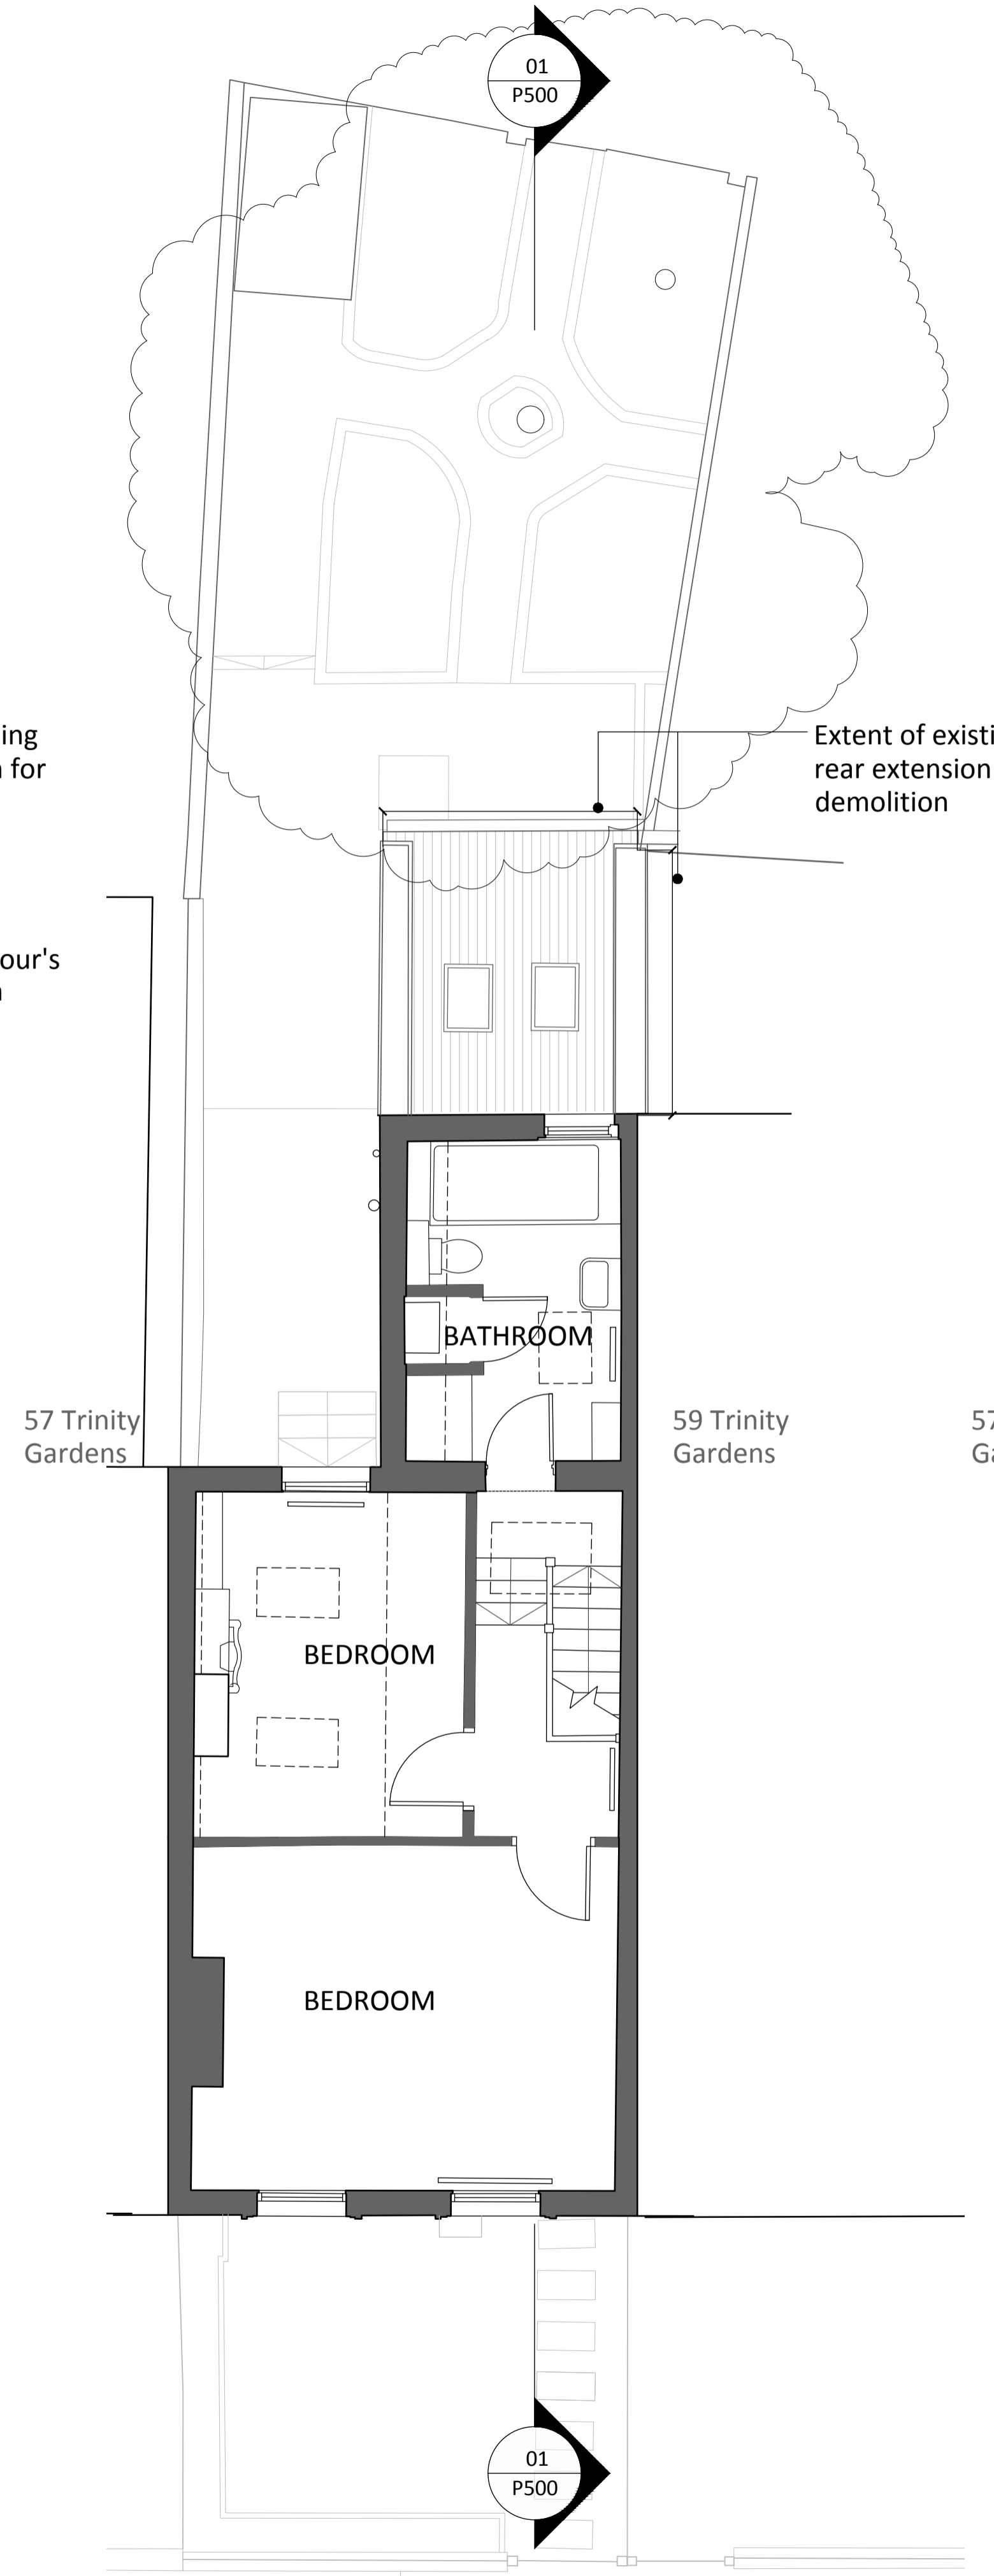

FIRST FLOOR PLAN

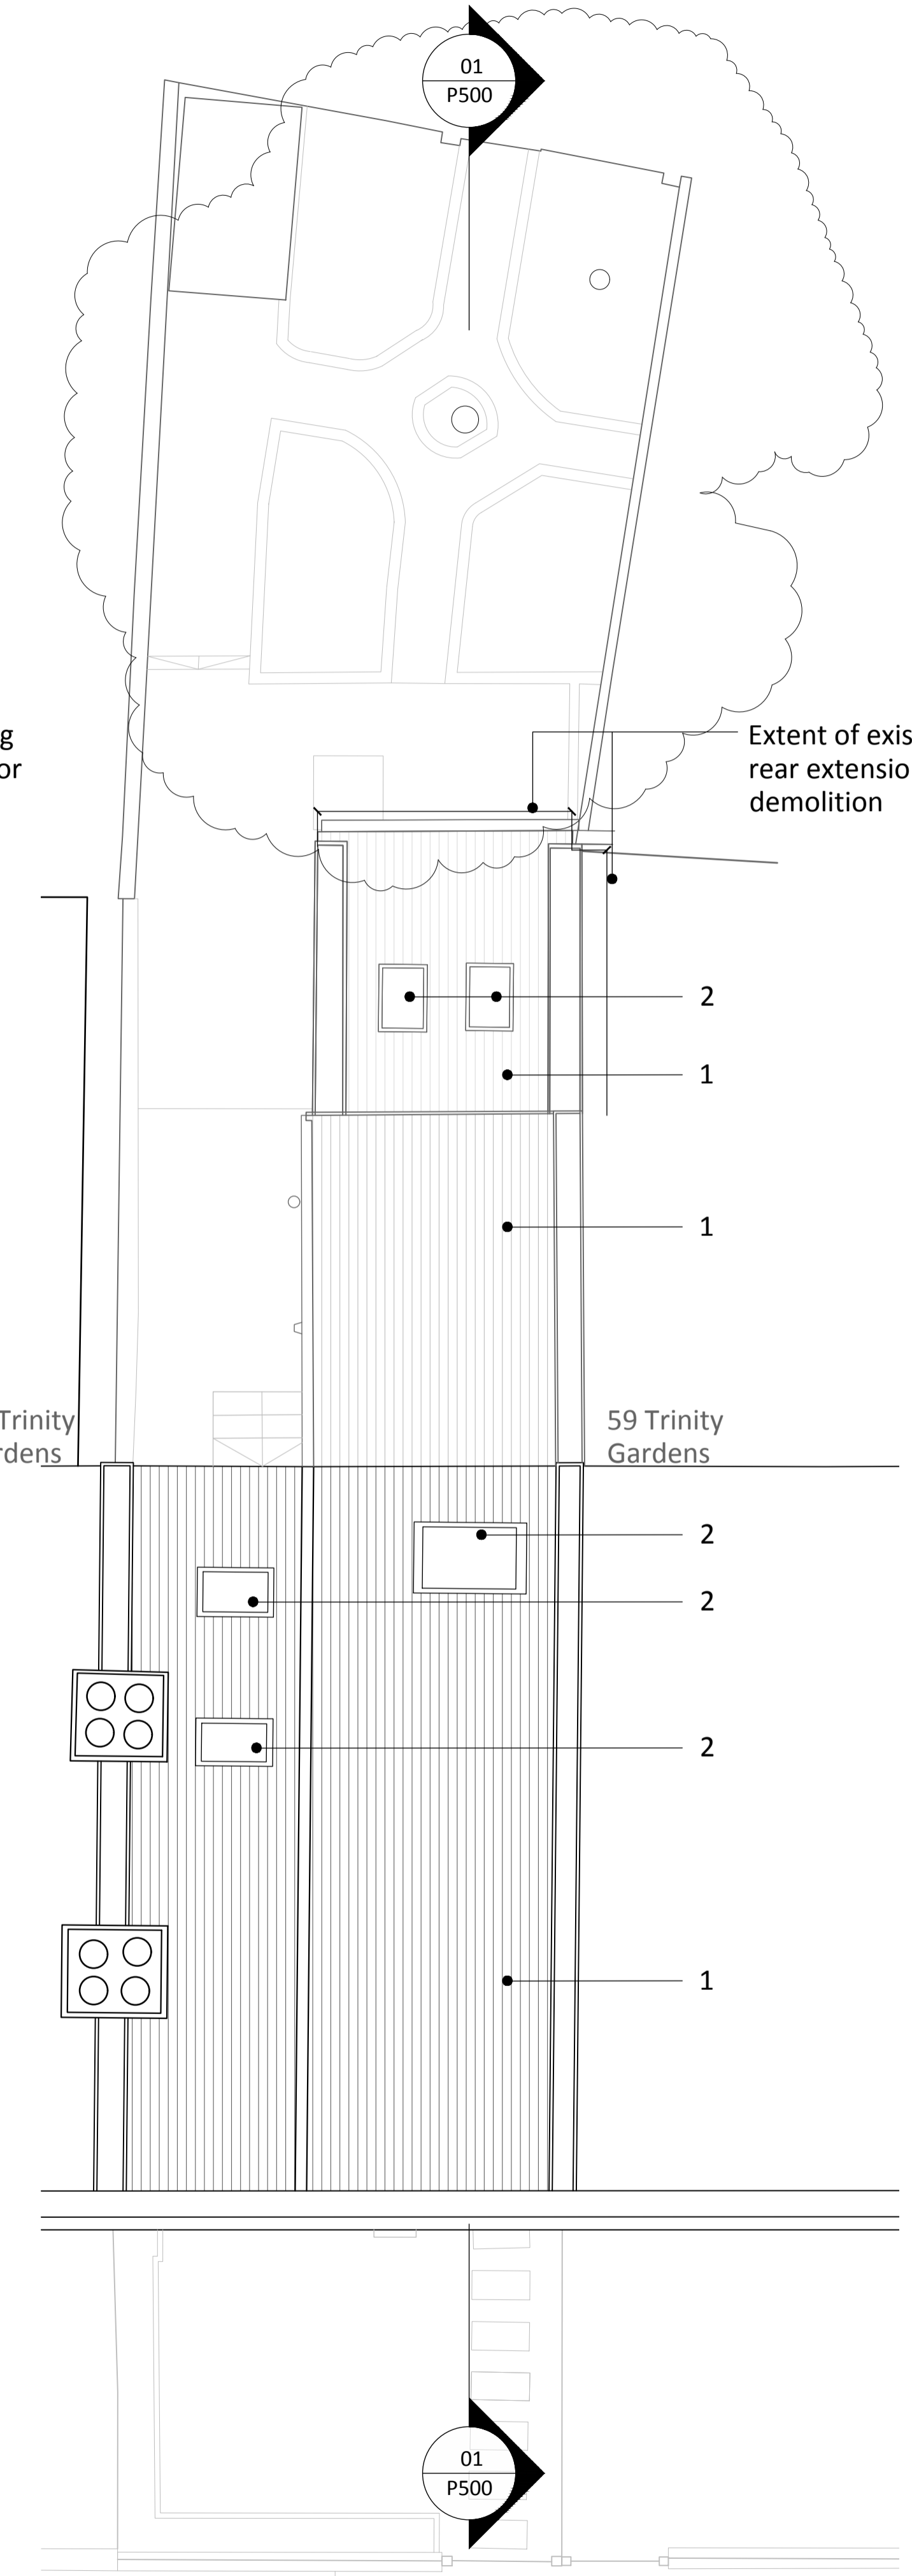

GROUND FLOOR PLAN

Status:	Planning	
Revision	Date	Description
-	30/04/2021	Planning
-	-	-
-	-	-
-	-	-
-	-	-
-	-	-

All dimensions in mm unless otherwise stated

This drawing is to be read in conjunction with all relevant contract documents


This drawing is to be read in conjunction with all engineer's drawings

Do not scale from this drawing

Report any errors, contradictions, & omissions to the architect as soon as possible

4SA accepts no liability for any alterations, additions to or discrepancies arising out of changes to background information which occur after it is issued by 4SA.

- KEY
- Existing
 - 1. Grey fibre cement tiles
 - 2. Rooflight
 - 3. Paving
 - 4. Existing shed
 - 5. Existing brick boundary wall with timber fence top
 - 6. Existing timber fence
- T1 - Existing palm tree (to be retained)
- T2 - Existing eucalyptus tree (to be retained)

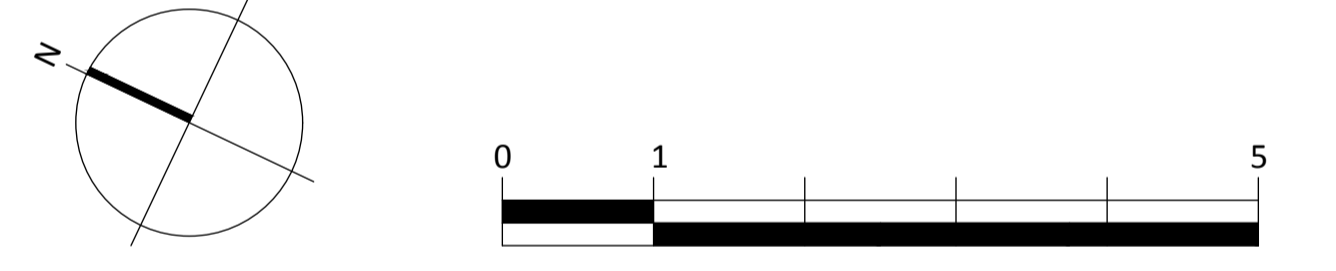

4SA

T: +44 7474 907661
E: info@4sarchitecture.co.uk

Project
Trinity Gardens

Project Number
21-003

Drawing Title
Existing Ground Floor Plan, First Floor Plan and Roof Plan

Drawing Number
P100

Date
12/04/2021

Scale
1:100 @ A3 /
1:50 @ A1

Revision
-

This site has not been subject to a full measured survey and as such this drawing should be used solely for the purposes of planning submissions/approvals. Check all dimensions on site and report any discrepancies to the architect immediately.

This drawing and design work therein are the copyright of 4S Architecture Ltd.