

Revision	Date	Description
-	30/04/2021	Planning
-	-	-
-	-	-
-	-	-
-	-	-
-	-	-

All dimensions in mm unless otherwise stated

This drawing is to be read in conjunction with all relevant contract documents

This drawing is to be read in conjunction with all engineer's drawings

Do not scale from this drawing

Report any errors, contradictions, & omissions to the architect as soon as possible


4SA accepts no liability for any alterations, additions to or discrepancies arising out of changes to background information which occur after it is issued by 4SA.

#### KEY

1. London Stock brick
2. Fibre cement grey roof tiles
3. Painted stone window and door surrounds
4. Timber frame single glazed sash windows
5. Yellow replica London Stock brick (on extension)
6. Timber door with glazed panels
7. Brick boundary wall topped with lattice timber fence topper
8. Timber fence



FRONT ELEVATION

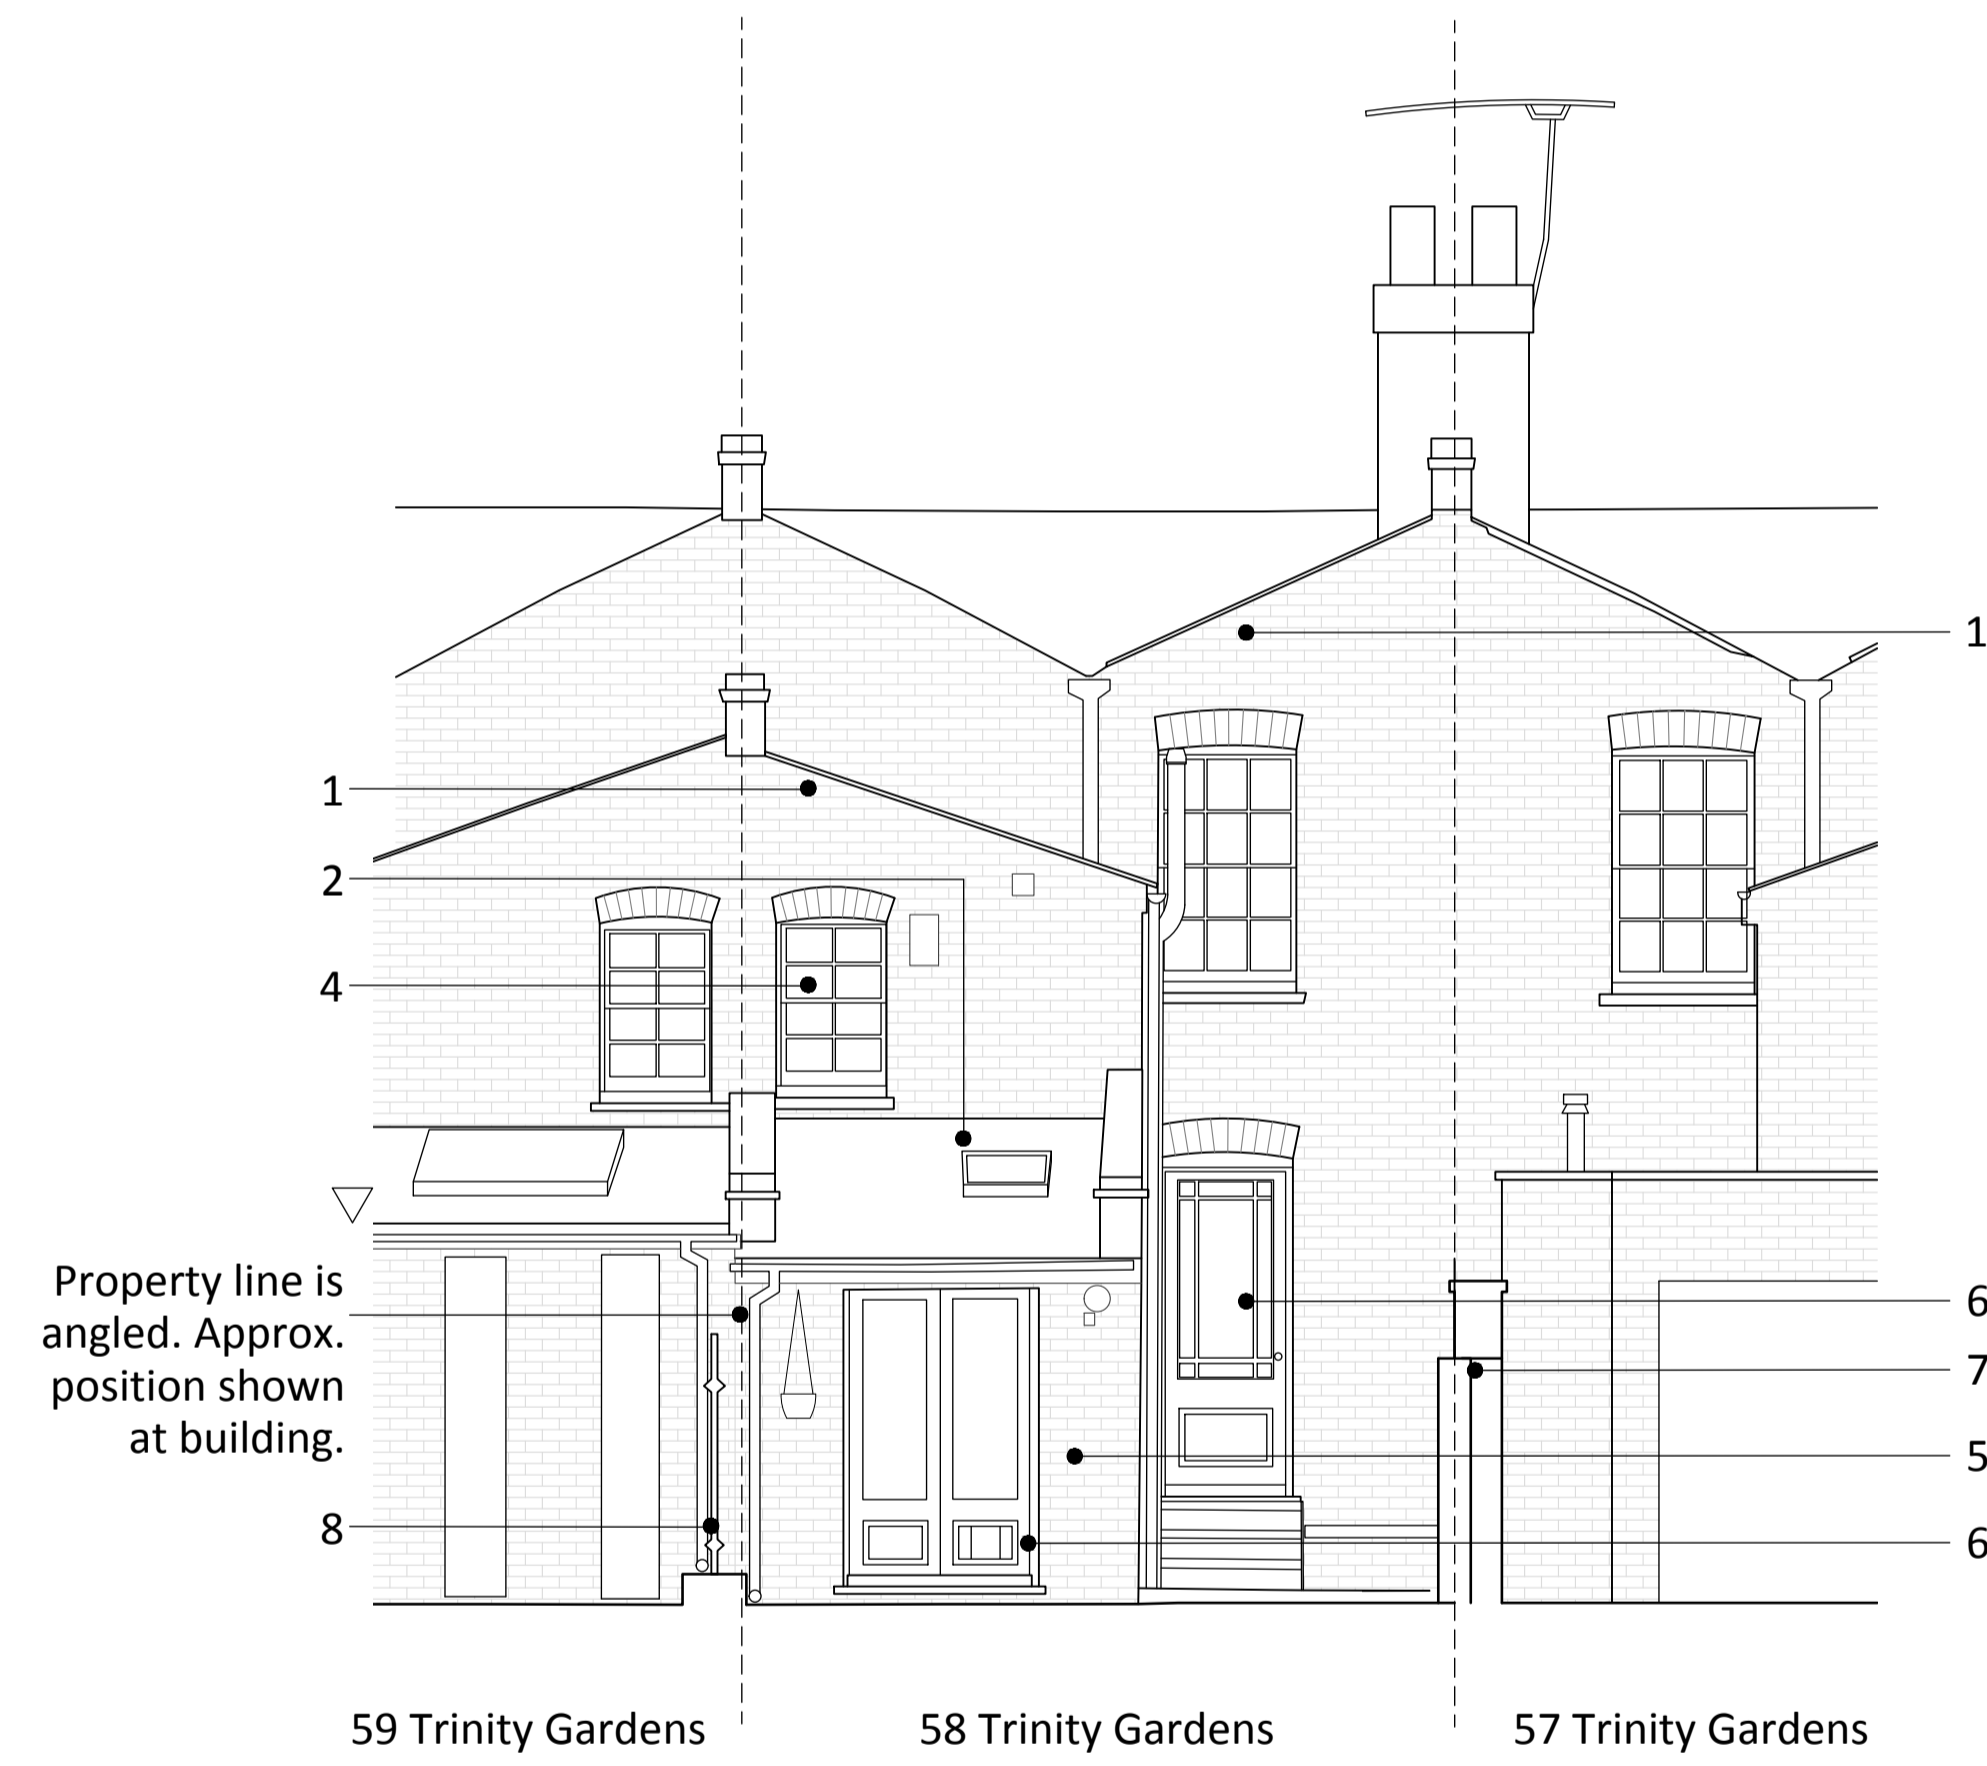

REAR ELEVATION



# 4SA

T: +44 7474 907661  
E: info@4sarchitecture.co.uk

Project Trinity Gardens Project Number 21-003

Drawing Title Existing Elevations

Drawing Number P400 Date 12/04/2021

Scale 1:100 @ A3 / 1:50 @ A1 Revision -

This site has not been subject to a full measured survey and as such this drawing should be used solely for the purposes of planning submissions/approvals. Check all dimensions on site and report any discrepancies to the architect immediately.

This drawing and design work therein are the copyright of 4S Architecture Ltd.