


PROPOSED
GROUND FLOOR PLAN (SCALE 1:50)

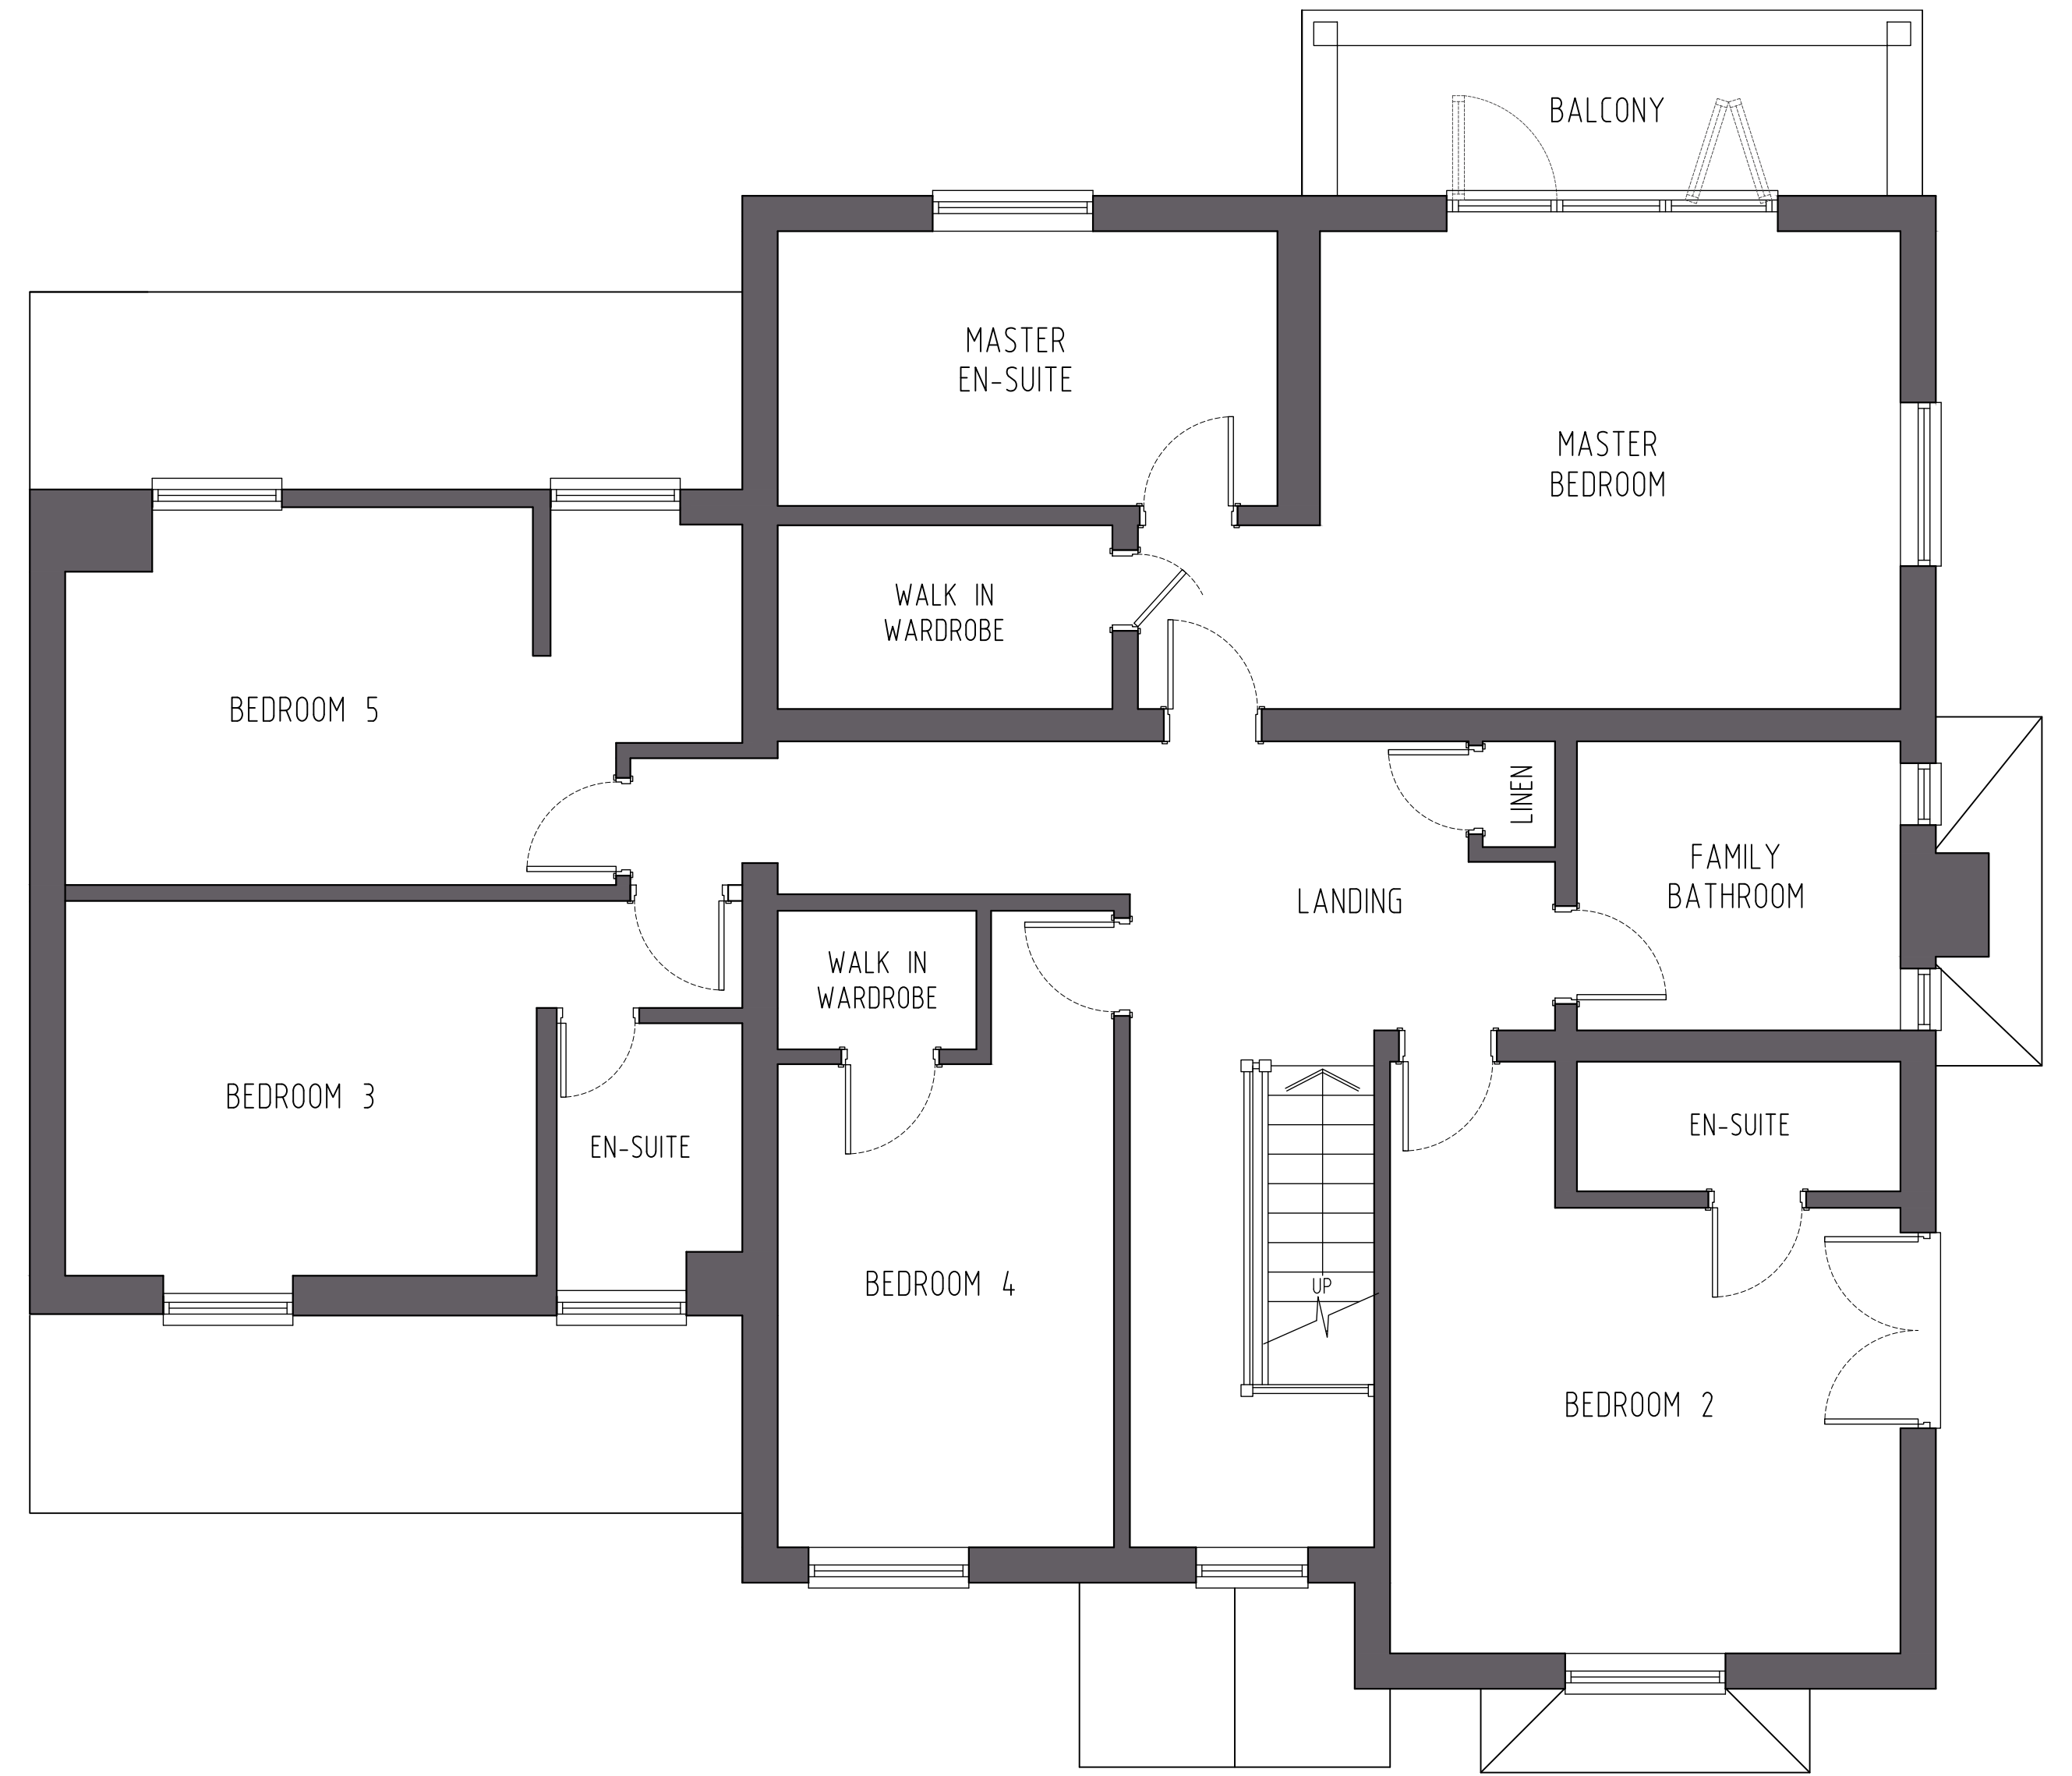

PROPOSED
FIRST FLOOR PLAN

SCALE 0 METERS 1m 2m 3m 4m 5m

A 08/06/21 SCALE NOTE ON ROOF PLAN AMENDED

REV	DATE	AMENDMENT	BY	CHK


Notes
 © This drawing is the copyright of B92 Design and may not be reproduced or used except by written permission.
 Figured dimensions to have precedence over scaling, when scaling check Scale Bar.
 Read this drwg in conjunction with the outline specification.
 Check site dimensions prior to fabrication, etc.

Whether specifically stated or not, all work is to comply with:
 The Building Regulations
 The client's Brief agreed with the Builder.

The Client will be responsible for appointing the Builder and for providing contract administration services on the project. After submission of the building regulation application, the Builder will be responsible for complying with the building regulations and liaising fully with the Local Authority Building Control.

The proposed works may affect the adjoining owners property as prescribed in the Party Wall etc. Act 1996. The client is required to seek independent advice from a Party Wall Surveyor on all matters relating to the requirements of the Act.

THIS DRAWING IS FOR PLANNING AND BUILDING REGULATIONS ONLY.

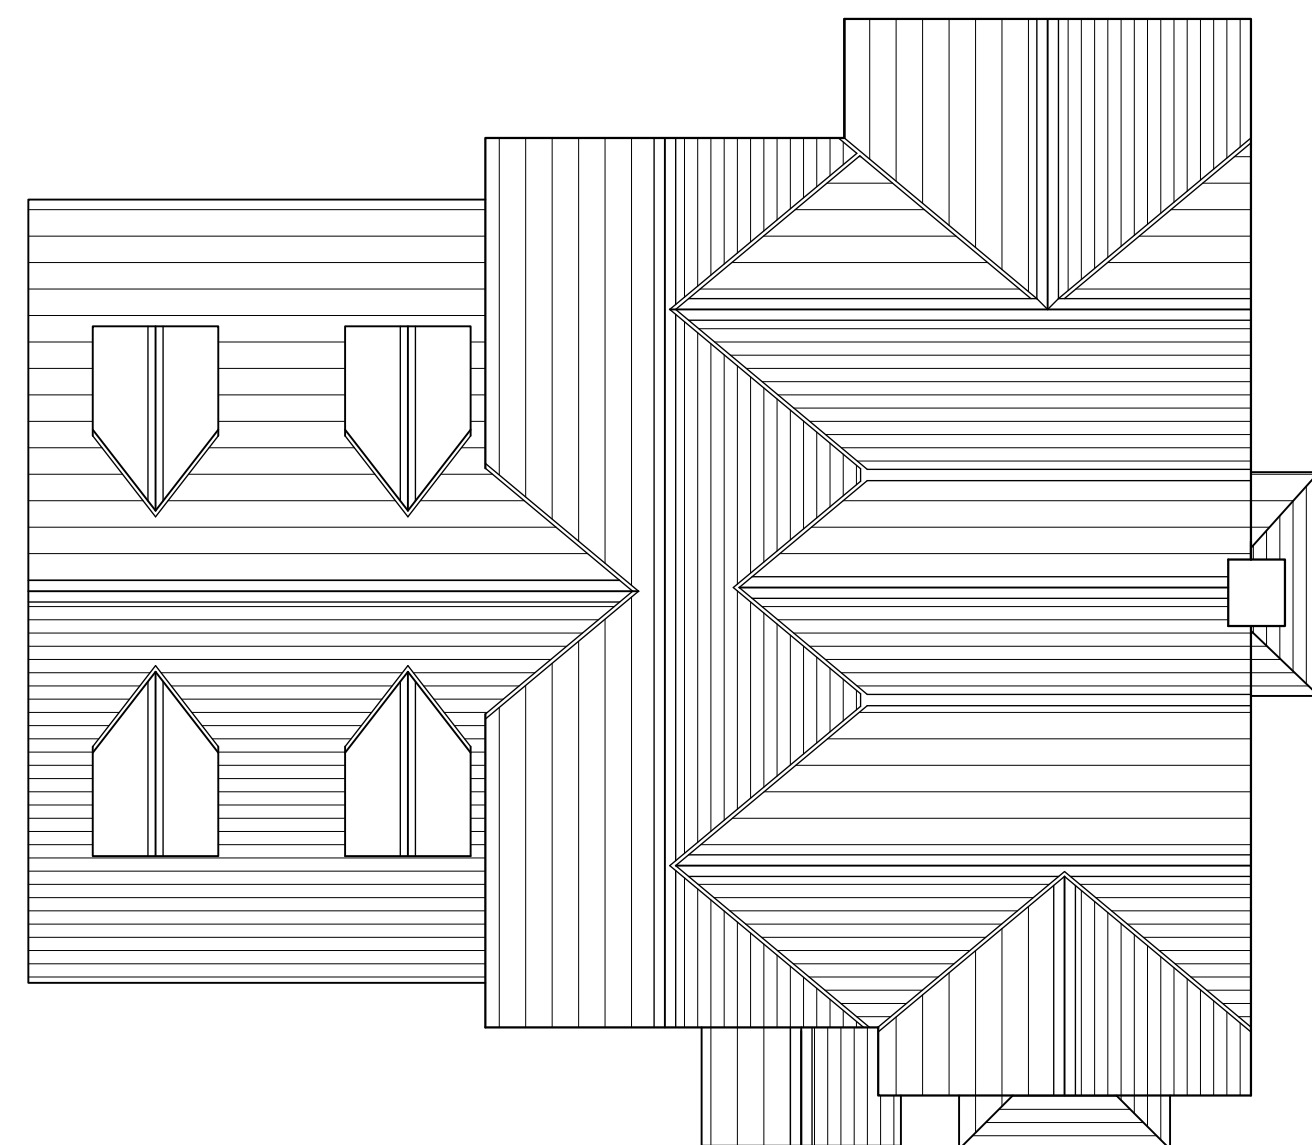

PROPOSED
ROOF FLOOR PLAN (SCALE 1:100 @ A1)

SCALE 0m 1m 2m 3m 4m 5 METERS

NOTE

THESE DRAWINGS/APPLICATION IS TO BE READ IN CONJUNCTION WITH APPROVED APPLICATION 17/00958/FUL

JOB TITLE	
MR & MRS HOUGHTON TOMWAY WOODS ELMHURST, LITCHFIELD WS13 8EX	

DRAWING	
PROPOSED PLANS	

SCALE	1:50 & 1:100 @A1	DATE	MAY 2021
-------	------------------	------	----------

JOB NO 2104

DWG NO 04

REV A

