




PROPOSED
EAST ELEVATION (SCALE 1:50)



SOUTH ELEVATION (SCALE 1:50)

SCALE 0 METERS 1M 2M 3M 4M 5M

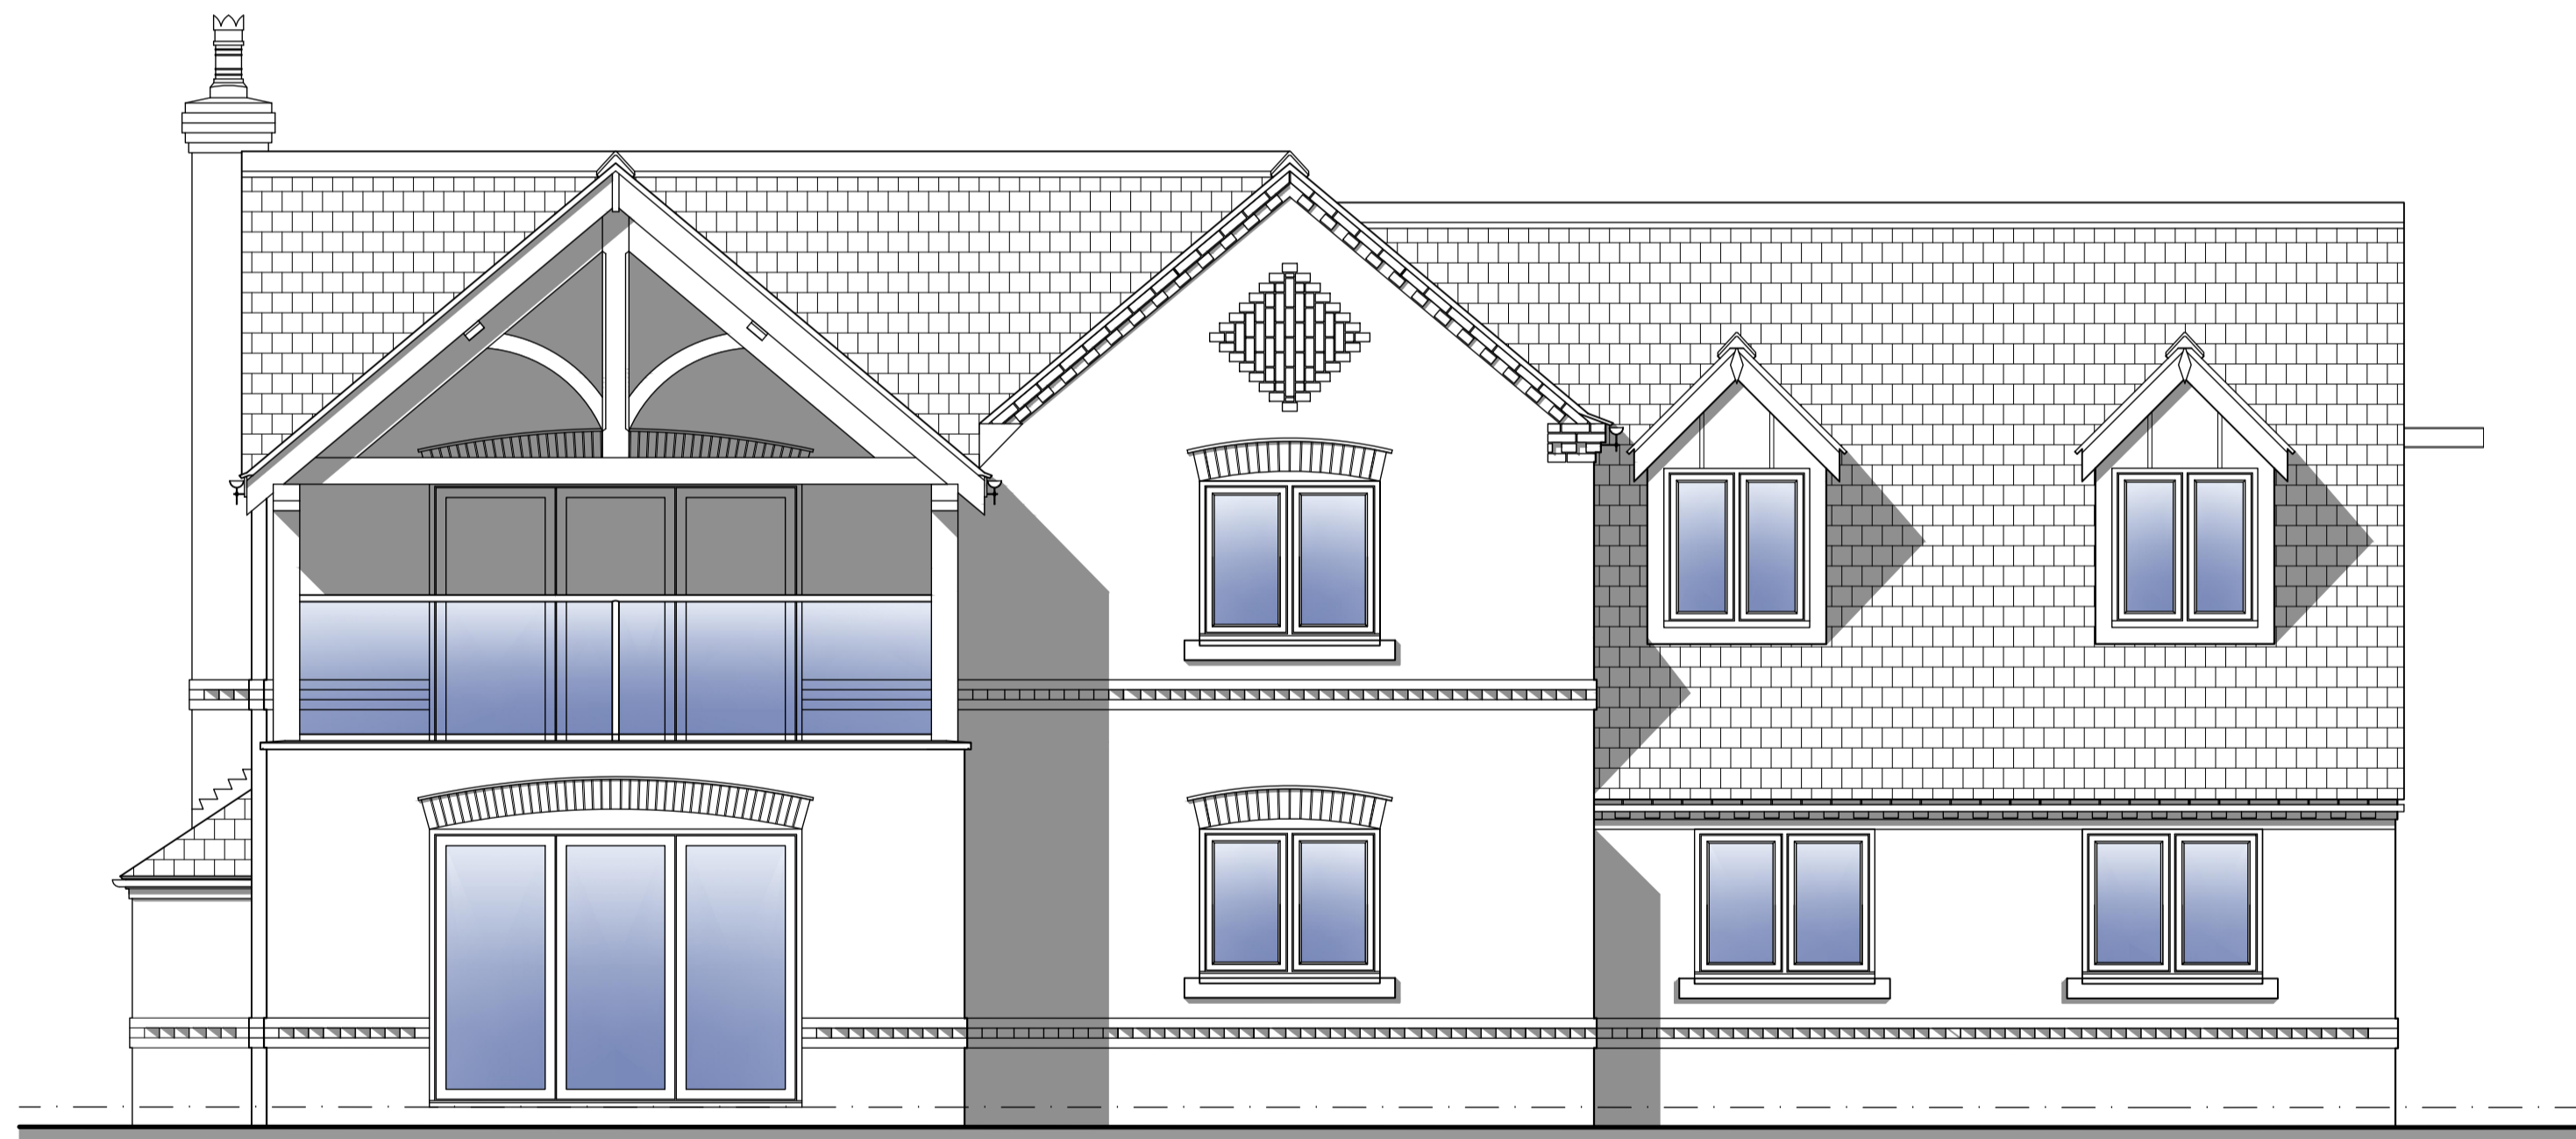

WEST ELEVATION (SCALE 1:50)



NORTH ELEVATION (SCALE 1:50)

A 08/06/21 ELEVATIONS RE-LABELLED AS REQUESTED BY LA

REV	DATE	AMENDMENT	BY	CHK

Notes
 © This drawing is the copyright of B92 Design and may not be reproduced or used except by written permission.
 Figured dimensions to have precedence over scaling, when scaling check Scale Bar.
 Read this drwg in conjunction with the outline specification.
 Check site dimensions prior to fabrication, etc.

The Client will be responsible for appointing the Builder and for providing contract administration services on the project. After submission of the building regulation application, the Builder will be responsible for complying with the building regulations and liaising fully with the Local Authority Building Control.

The proposed works may affect the adjoining owners property as prescribed in the Party Wall etc. Act 1996. The client is required to seek independent advice from a Party Wall Surveyor on all matters relating to the requirements of the Act.

THIS DRAWING IS FOR PLANNING AND BUILDING REGULATIONS ONLY.

Whether specifically stated or not, all work is to comply with:
 The Building Regulations
 The client's Brief agreed with the Builder.

NOTE
 THESE DRAWINGS/APPLICATION IS TO BE READ IN CONJUNCTION WITH APPROVED APPLICATION 17/00958/FUL

JOB TITLE
 MR & MRS HOUGHTON
 TOMWAY WOODS
 ELMHURST, LITCHFIELD
 WS13 8EX



DRAWING
 PROPOSED ELEVATIONS

SCALE 1:50 @A1 DATE MAY 2021

JOB NO 2104

DWG NO 05 REV A

