


Side Elevation 1

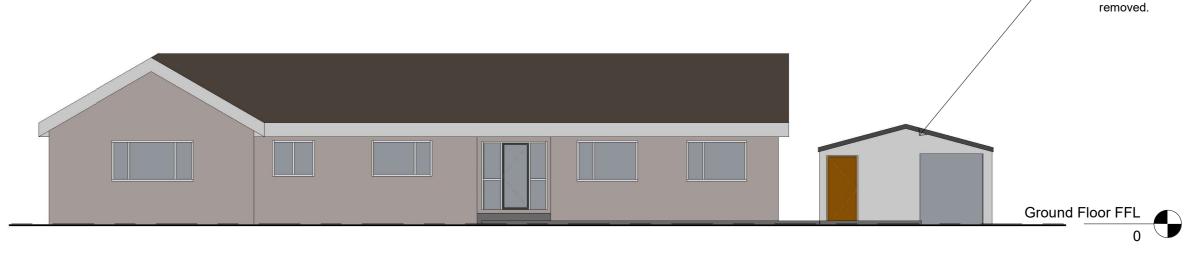

2

Front Elevation

Important Notes

This drawings is based on rough survey measurements that were taken for OUTLINE DESIGN PURPOSES ONLY and is NOT likely to be as precise as a full measured survey. As a result no warrant as to the precision of the dimensions indicated or illustrated can be given nor should be inferred.

While this drawing can be used as a base drawing for construction purposes, it is VERY IMPORTANT that all dimensions are checked carefully before any work commences or any materials are ordered.

3. This drawing can be used as part of a planning application, although your case officer might ask for more information.

This is a 'survey drawing' which shows aspect of your home as it is prior to any new proposals, and should be read alongside 'proposed' drawings.

Please read the 'Important Notes' regarding accuracy.

Tel: 020 7249 1004 Email: chilterns@architect-yourhome.com Project name: Cedar Farm, Cublington Road, All dimensions are in millimetes All dimensions to be checked on site Wing, Leighton Buzzard, LU7 0LB

Your Architect Your Home Licensee:

Architect Your Home Chilterns

Unit 3, Quarter Century House, 25 Downham Road, London, N1 5AA

Drawing name: Existing elevations 1 Job no: 078 07/28/20 078_020 Scale: 1:100 Drawn by: SHG Revision:

PLANNING

Existing shed to be

architectyourhome