


T2 - Fir tree to be removed.
 Approx. height = 14m
 Approx. diameter of canopy = 5m

T1 - Pine tree to be removed.
 Approx. height = 12m
 Approx. diameter of canopy = 3m
 Bushes/shrubs at base of tree to be removed.

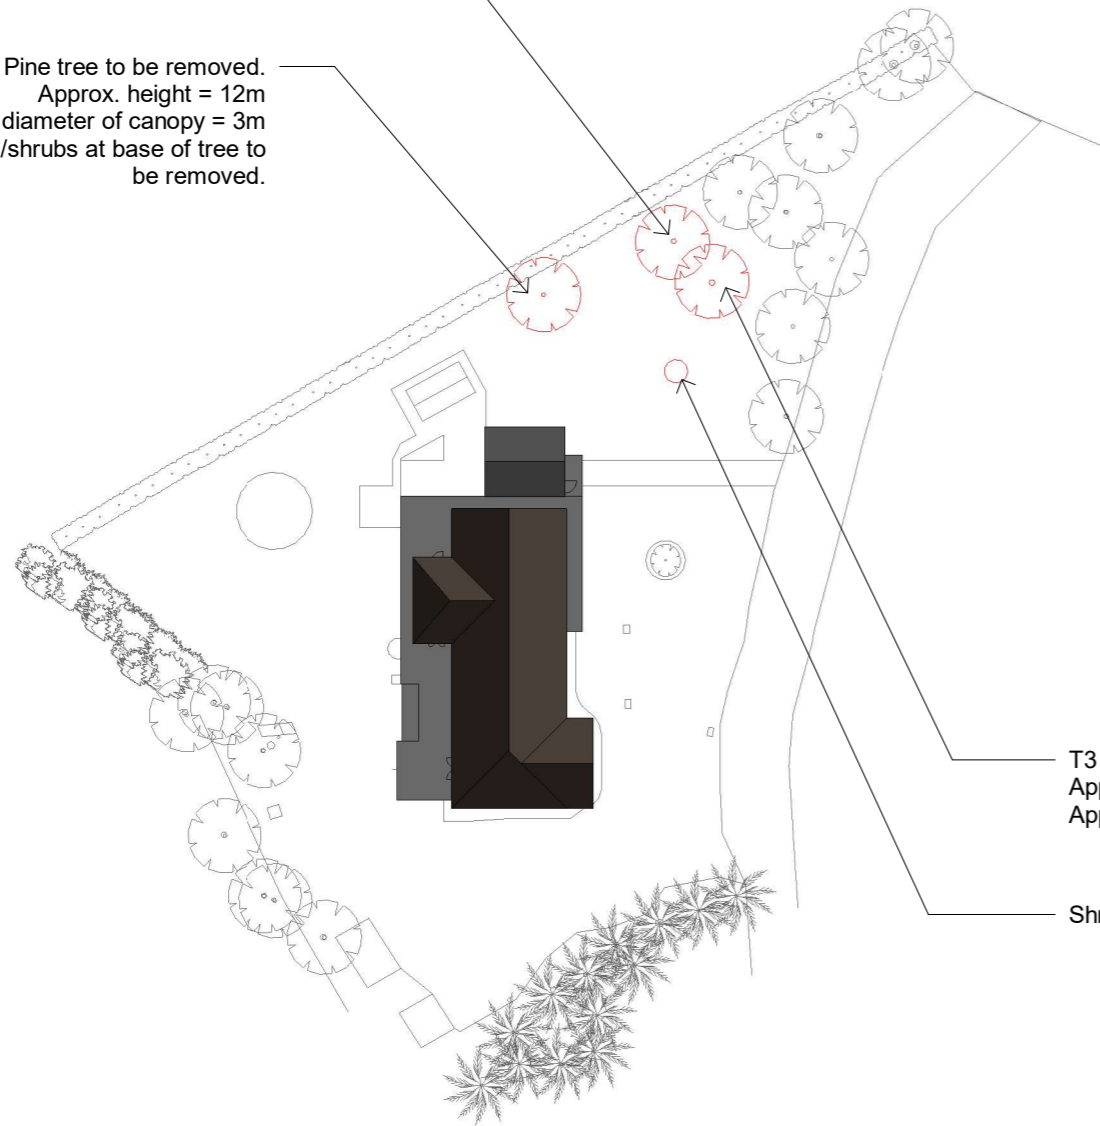

T3 - Pine tree to be removed.
 Approx. height = 8m
 Approx. diameter = 2.5m

Shrub to be removed.



Existing photograph identifying trees to be removed

1 Existing Site plan
 1 : 500

PLANNING

Important Notes

1. This drawings is based on rough survey measurements that were taken for OUTLINE DESIGN PURPOSES ONLY and is NOT likely to be as precise as a full measured survey. As a result no warrant as to the precision of the dimensions indicated or illustrated can be given nor should be inferred.
2. While this drawing can be used as a base drawing for construction purposes, it is VERY IMPORTANT that all dimensions are checked carefully before any work commences or any materials are ordered.
3. This drawing can be used as part of a planning application, although your case officer might ask for more information.

This is a 'survey drawing' which shows aspect of your home as it is prior to any new proposals, and should be read alongside 'proposed' drawings.
 Please read the 'Important Notes' regarding accuracy.

Key



Your Architect Your Home Licensee:
 Architect Your Home *Chilterns*
 Unit 3, Quarter Century House,
 25 Downham Road, London, N1 5AA

Tel: 020 7249 1004
 Email: chilterns@architect-yourhome.com

Project name:
 Cedar Farm, Cublington Road,
 Wing, Leighton Buzzard, LU7 0LB

Drawing name:
 Existing Site Plan

Date: 07/28/20	Job no: 078	Drawing no: 078_001
Scale: 1 : 500	Revision: -	Drawn by: SHG

All dimensions are in millimetres
 All dimensions to be checked on site
 © Architect Your Home

architectyourhome