


PROPOSED NORTH / EAST ELEVATION

.

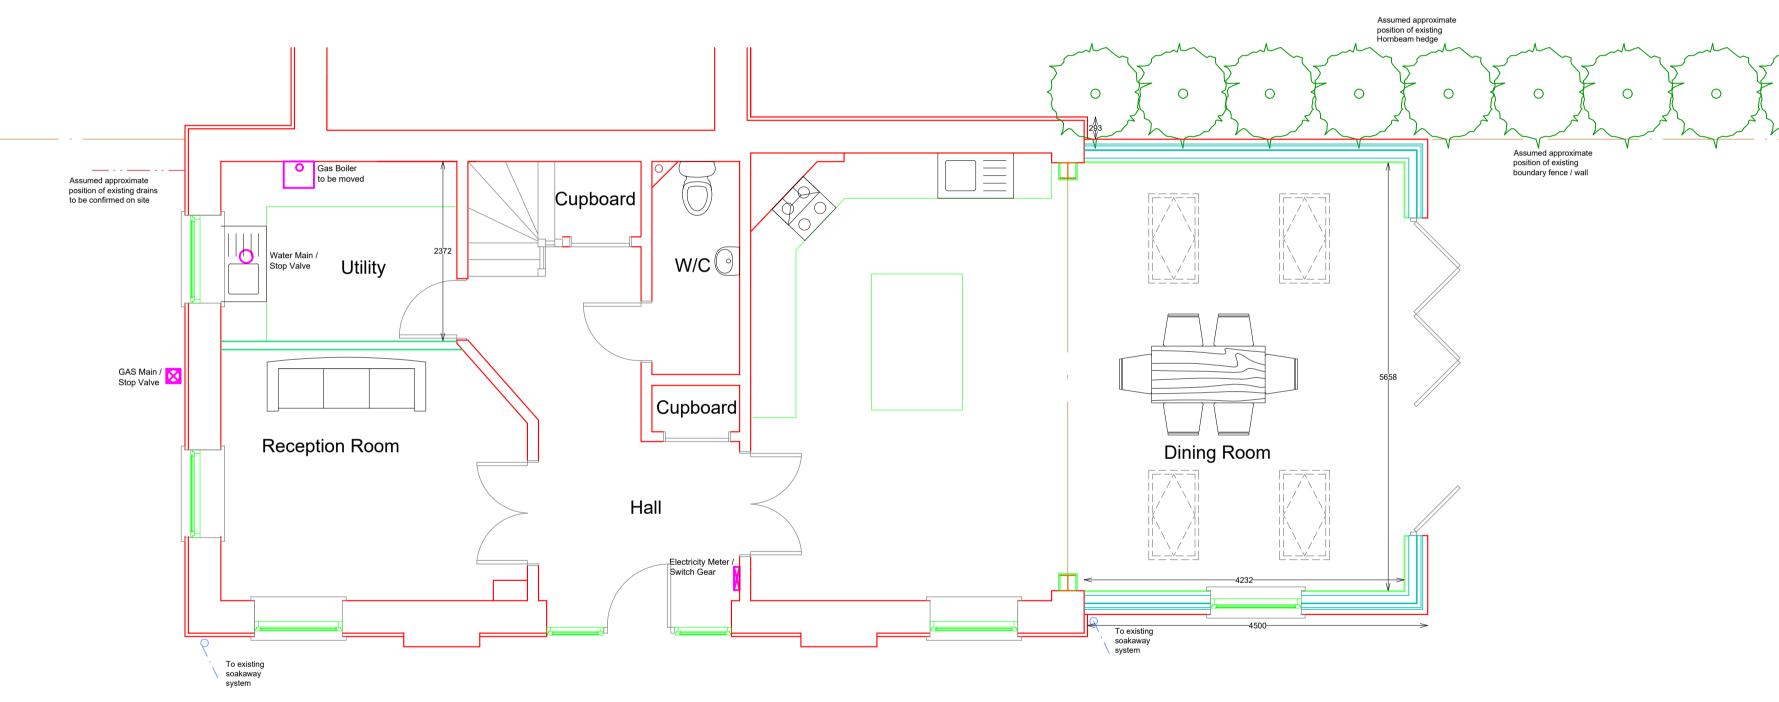


Oswicks Ltd (Head Office) 5/7 Head Street, Halstead Essex, CO9 2AT





Tel: 01787 477559 Email: info@oswick.co.uk Web: www.oswicks.co.uk

CLIENT NAME -- MR & MRS BINGHAM SITE ADDRESS :- 1 GREENWOOD COURT, HALSTEA

Scale Bar 1:1250	Scale Bar 1:500	Scale Bar 1:200	Scale Bar 1:100 Image: Description of the second	Scale Bar 1:50 0 1M 2M	Scale Bar 1:20 0 500mm 1000mm	Scale Bar 1:5 0 100mm 200mm
------------------	-----------------	-----------------	---	-----------------------------	------------------------------------	----------------------------------

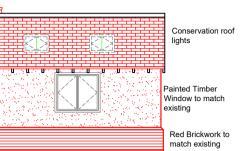


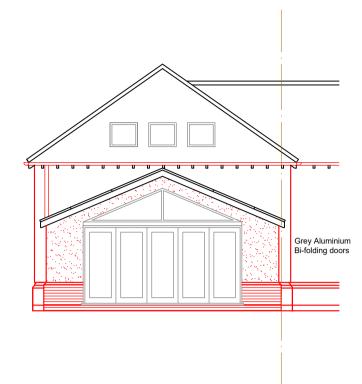

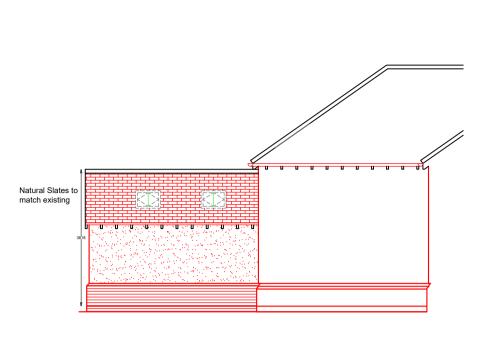

PROPOSED NORTH / WEST ELEVATION

PROPOSED SOUTH / WEST ELEVATION

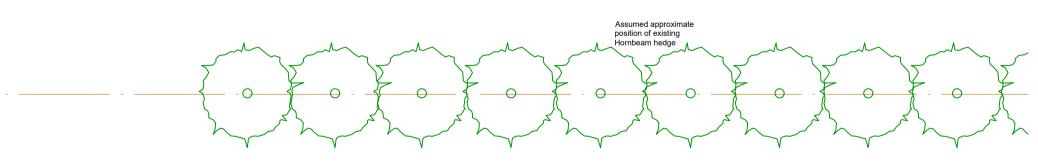

PROPOSED GROUND FLOOR PLAN

	PLAN TYPE :- PP-BR	PAPER SIZE :- A1	SCALE :- 1:50-1:100	
EAD, ESSEX, CO9 2DS	START DATE :- 20-04-2021	REVISION :- N-A	UPDATED :- N-A	PRC
	DRAWN BY :- GE-DL NOTE :- BUILDING REGULATION PLA		EGULATION PLANS SHOULD BE READ CTION WITH THE GENERAL SPECIFICATION IF PROVIDED	DET