


Existing side elevation viewed from no11 Duncombe Close 1:100 @ A3

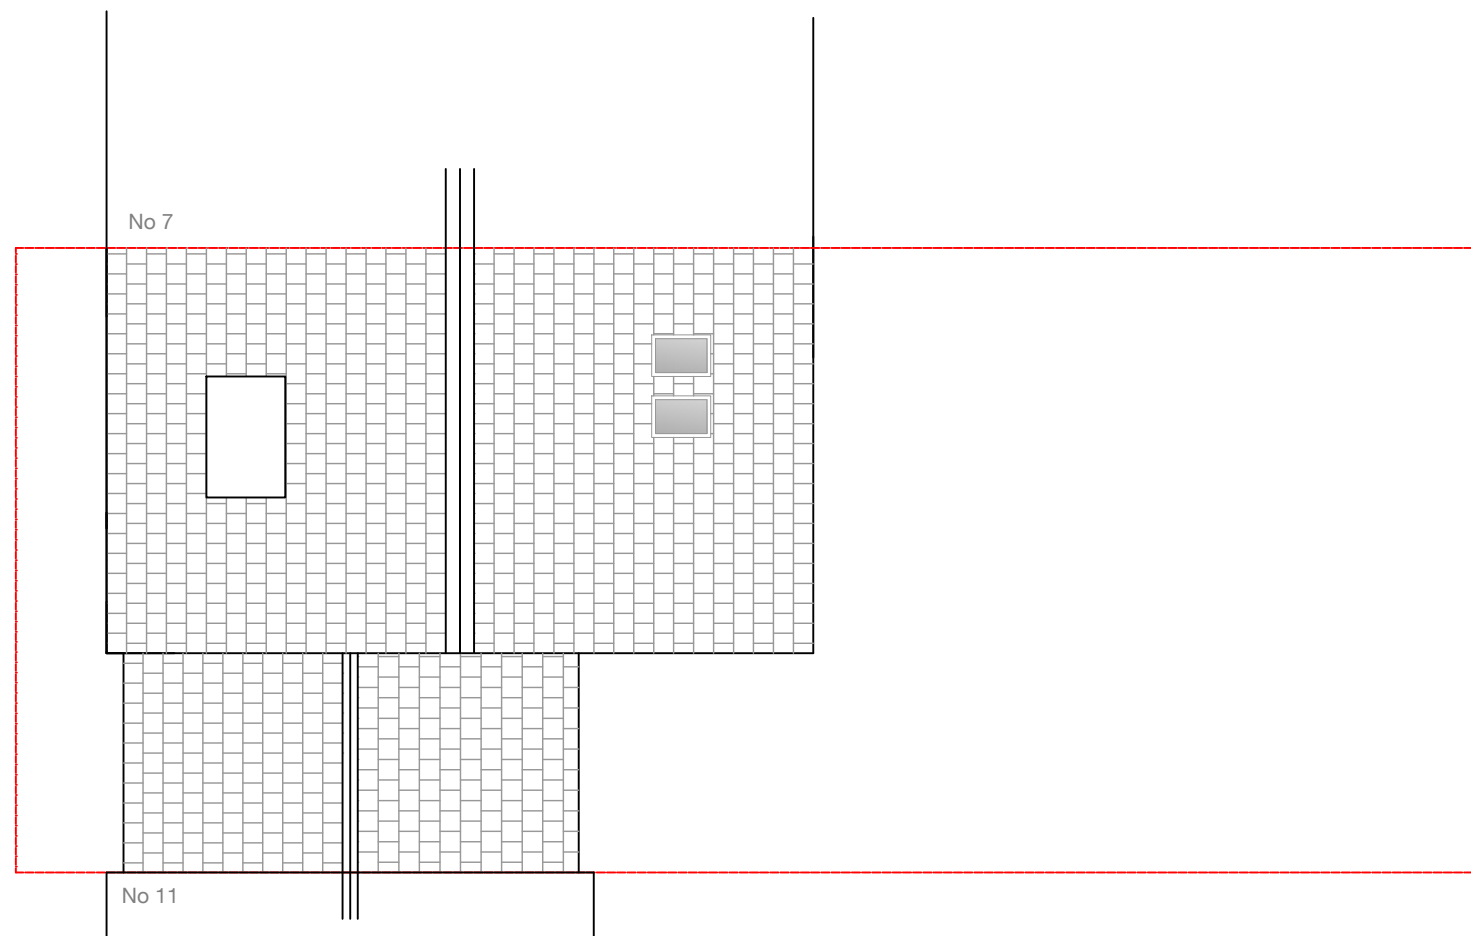

Existing Roof Plan 1:100 @ A3

Existing side elevation viewed from No7 Duncombe Close 1:100 @ A3

General Notes:

Do not scale from the drawing.

Contractor to confirm all dimensions on site and to report any discrepancies back to Studio AD .

All work is to be carried out to current Building Regulations and British Standards.

The contents of this drawing are the property of Studio AD and must not be copied or distributed without the author's consent.

This information is for planning or tender purposes only and not for construction.

Revisions:



Client  
Vikki Montgomery  
9 Duncombe Close  
Witham  
CM8 1GR

Project:

### Single Storey Rear Extension

Darwing Title  
Existing Ground Floor  
Plan

Drawing No 3.2

Date 31-05-21

Scale  
1:100 @A3

Drawn By  
S.Graves

A3