



Existing Front Elevation 1:100 @ A3

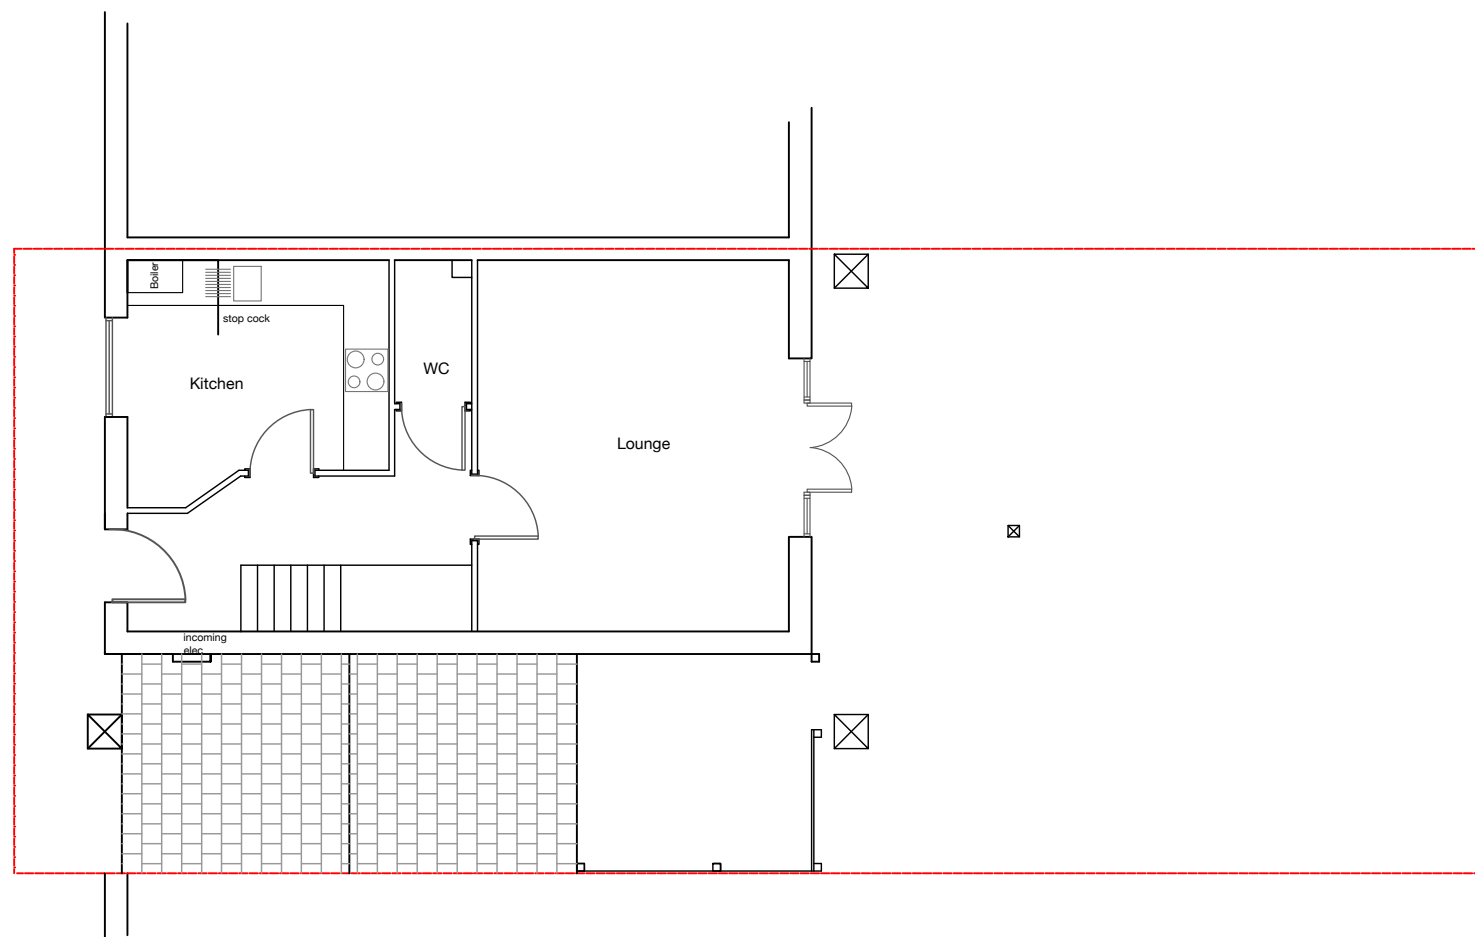

Existing Ground Floor Plan 1:100 @ A3

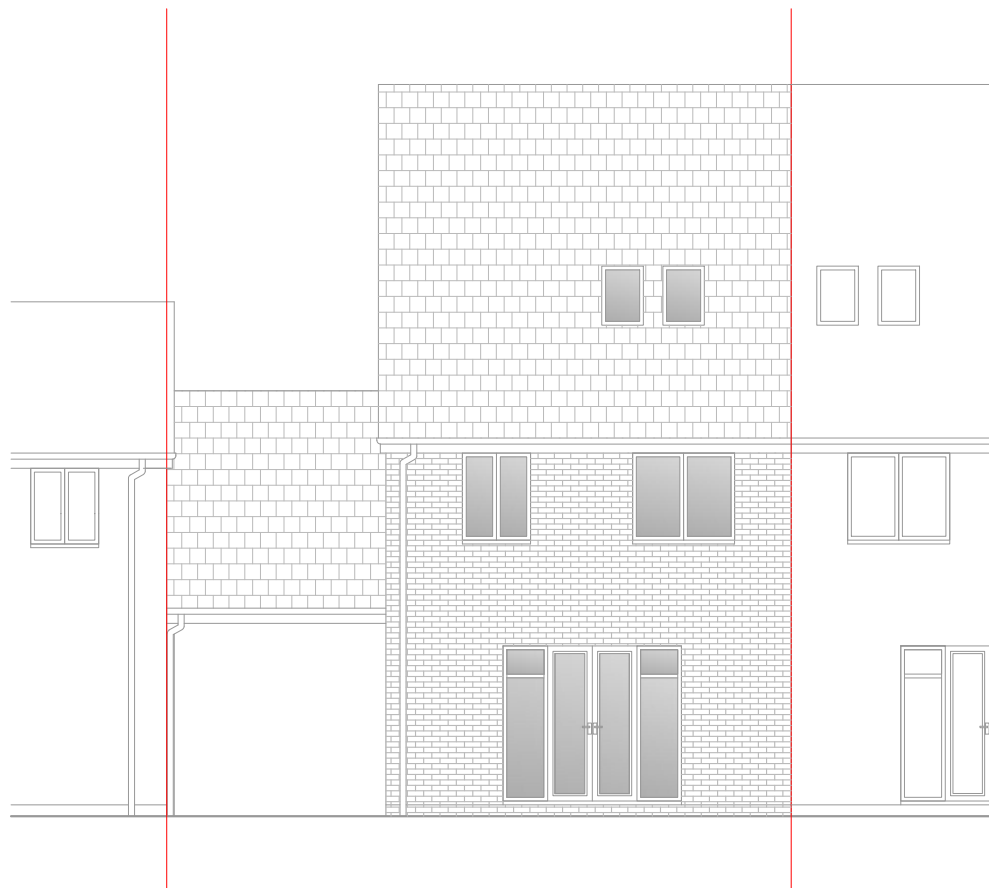

Existing Rear Elevation 1:100 @ A3

General Notes:

Do not scale from the drawing.

Contractor to confirm all dimensions on site and to report any discrepancies back to Studio AD .

All work is to be carried out to current Building Regulations and British Standards.

The contents of this drawing are the property of Studio AD and must not be copied or distributed without the author's consent.

This information is for planning or tender purposes only and not for construction.

Revisions:


Tel: 07730614514

Client
Vikki Montgomery
9 Duncombe Close
Witham
CM8 1GR

Project:

Single Storey
Rear Extension

Darwing Title

Existing Ground Floor Plan & elevations

Drawing No

3.1

A3