


Existing 48 sheet panel  
(to be replaced with  
Digital 48 with vertical Meadow)

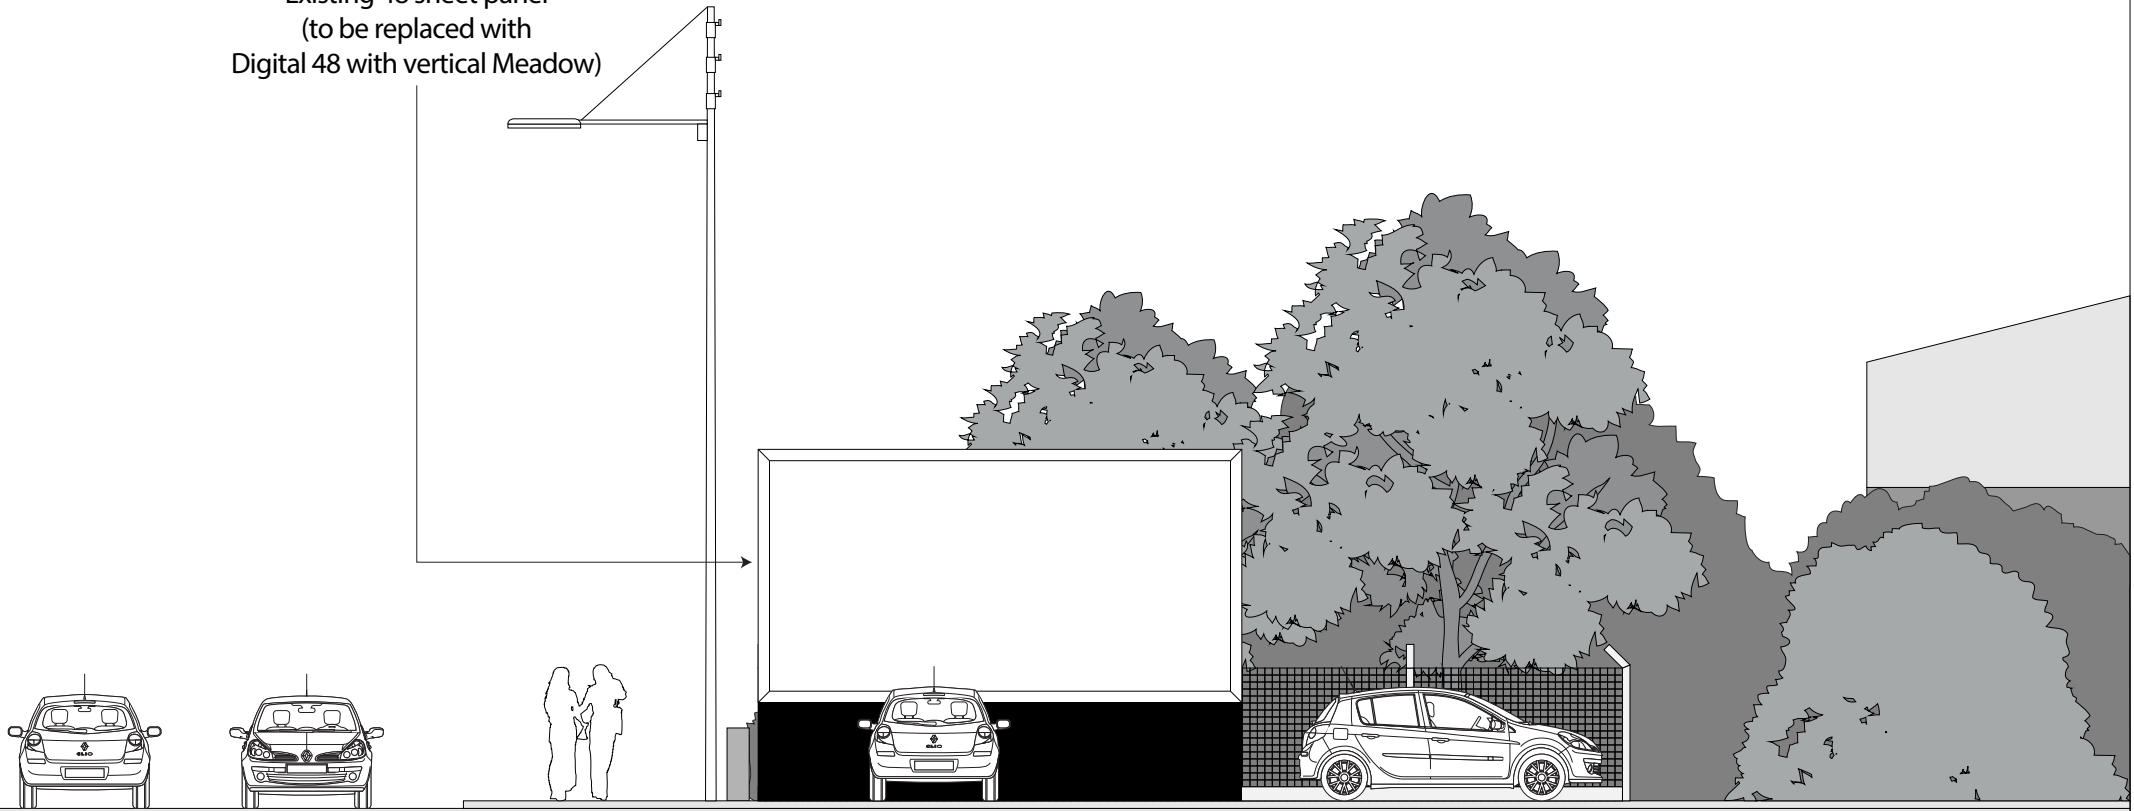

DARNLEY STREET

Car Park

Site:

Land opposite 58 Darnley Street, Glasgow G41 2SE

Title:

Existing North Elevation

Date:

01/06/2021

Dwg. No.:

PY4062/003

Rev.:

Scale: 1:100@A4

