


Proposed Digital 48 Display  
(with Vertical Meadow)

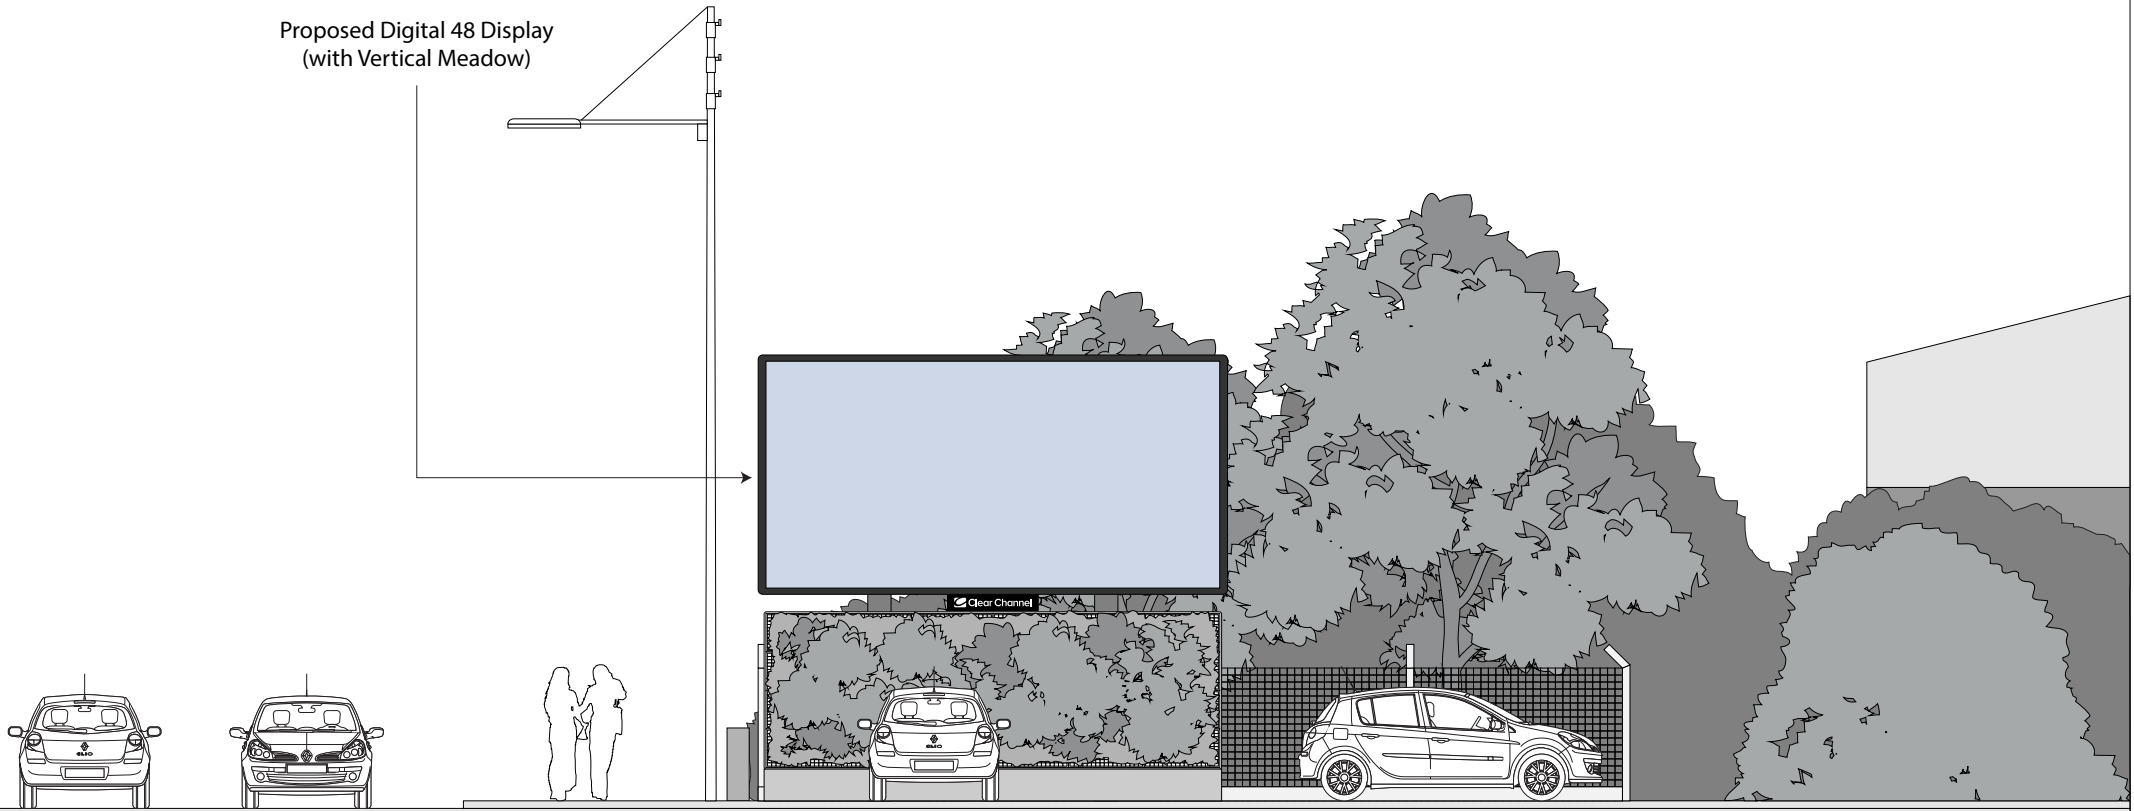

DARNLEY STREET

Car Park

Site:

Land opposite 58 Darnley Street, Glasgow G41 2SE

Title:

Proposed North Elevation

Date:

01/06/2021

Dwg. No.:

PY4062/005

Rev.:

Scale: 1:100@A4

