

© C&L Management  
 This drawing is not to be copied or distributed to third parties  
 without the written consent of C&L Management

**General Notes**  
 All works to be carried out to the satisfaction of the local authority and should comply with current building regulations, relevant British standards, codes of practice, manufacturer's instructions / recommendations, NHBC recommendations and good building practices

All dimensions are to be checked on site prior to work commencing and any discrepancies notified to the client


Do not scale the drawings

All local authority approvals to be given in writing before any works start on site otherwise all work will be done at the clients own risk


The drawings are to be used for pricing and local authority approval purposes only and guidance to the contractor.

Any suspected omissions or discrepancies on the drawings should be notified to the client before work commences on site



Maps provided by Streetwise Maps Ltd  
 ©Crown Copyright. Licence Number 100047474

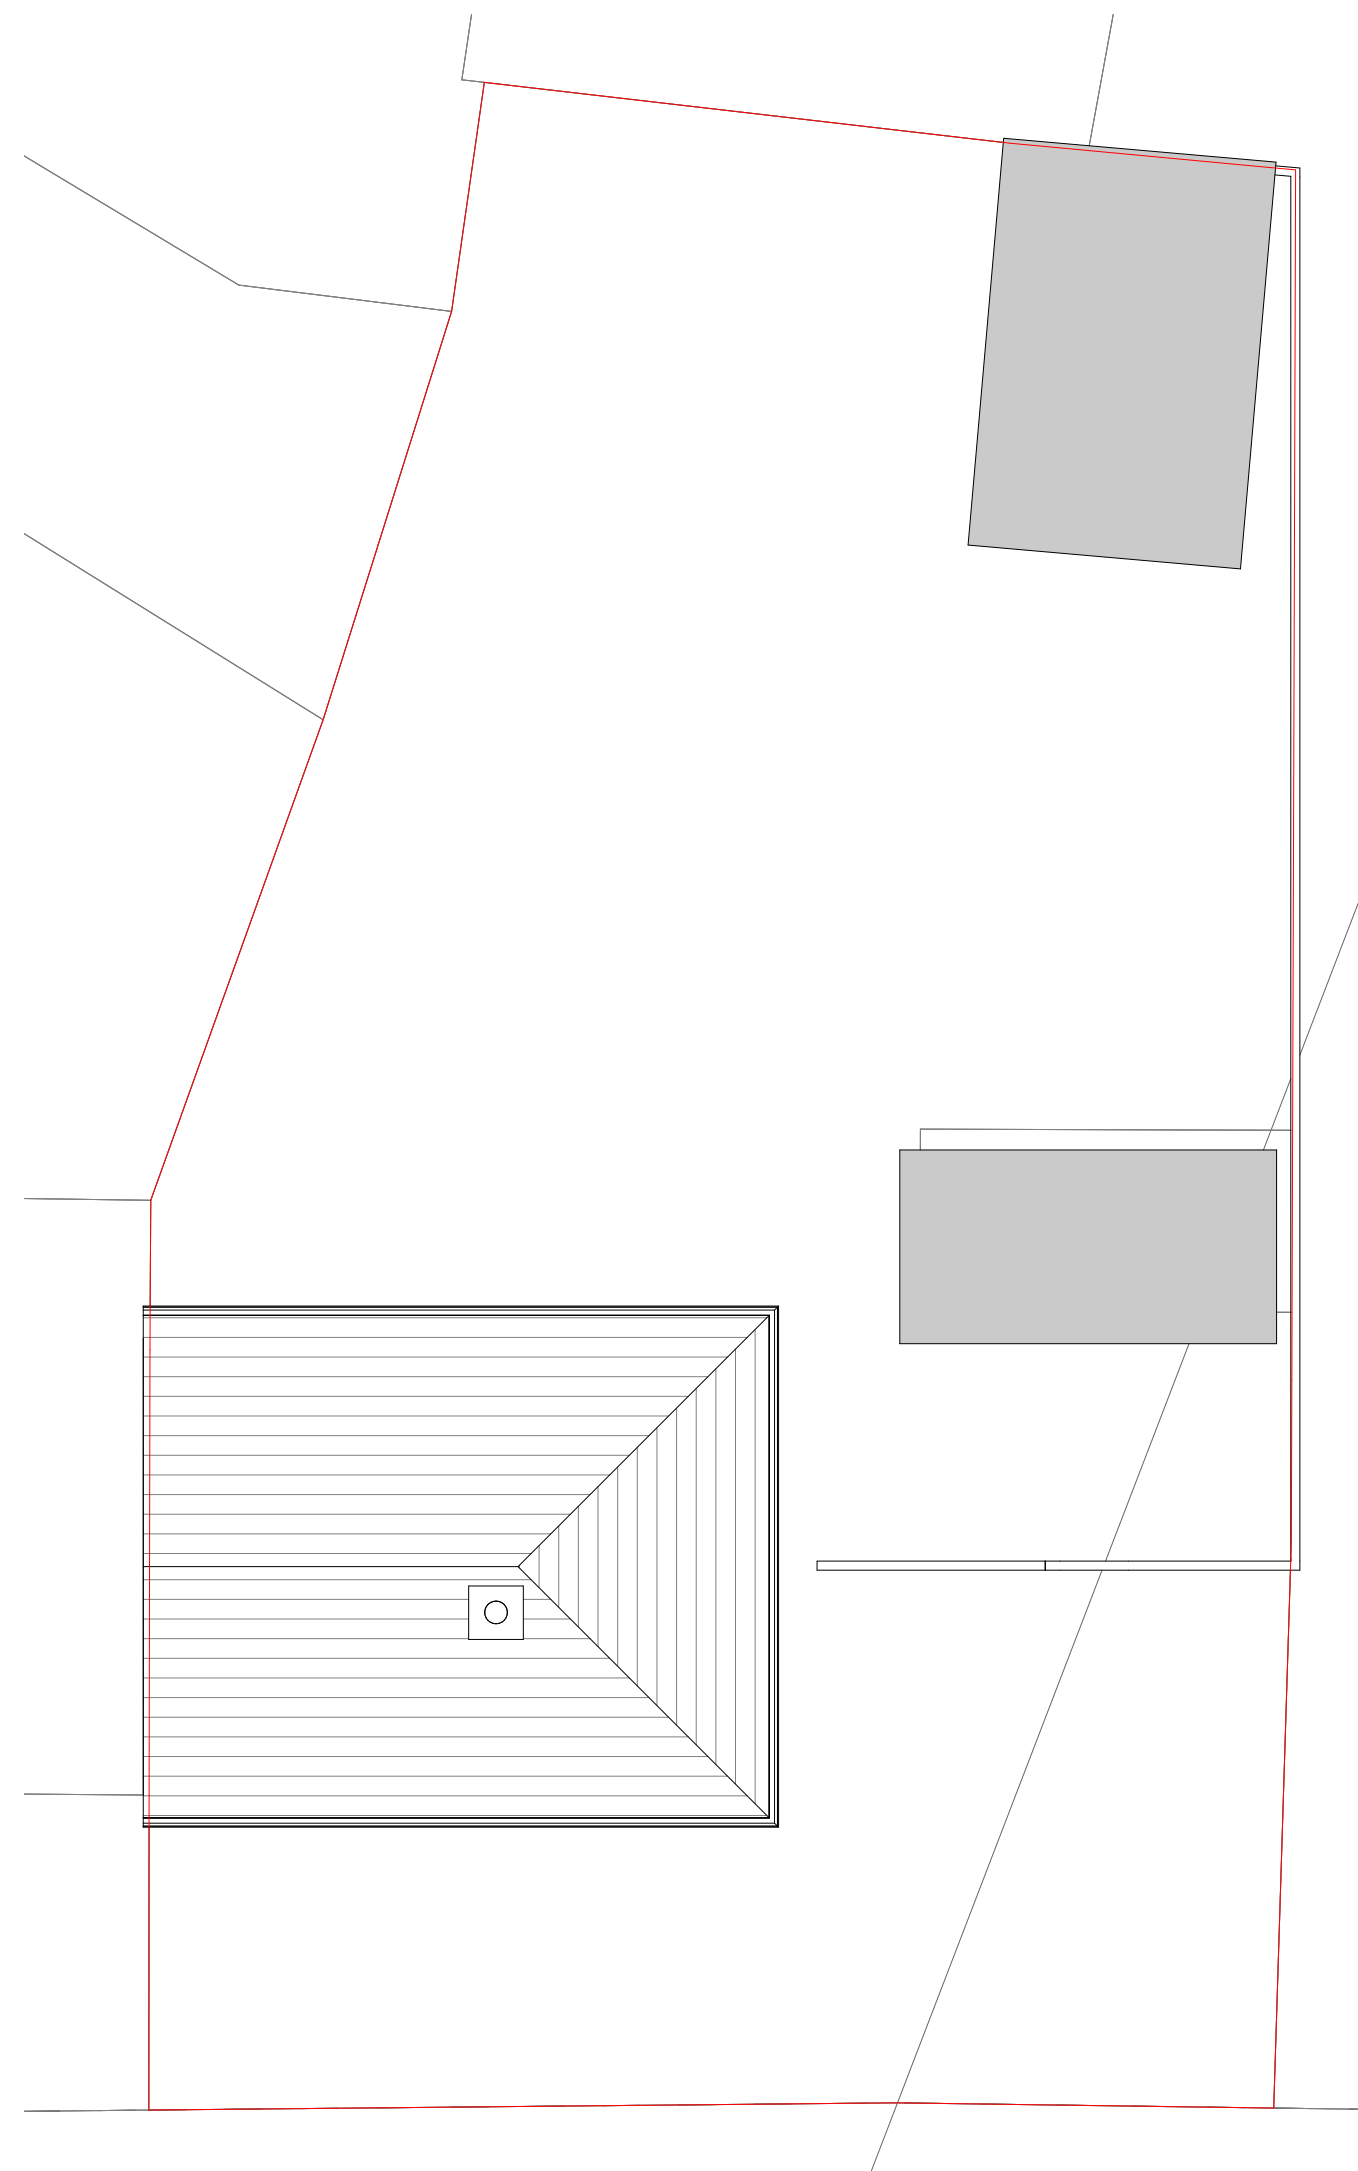

**Existing Site Plan**  
 1 : 100

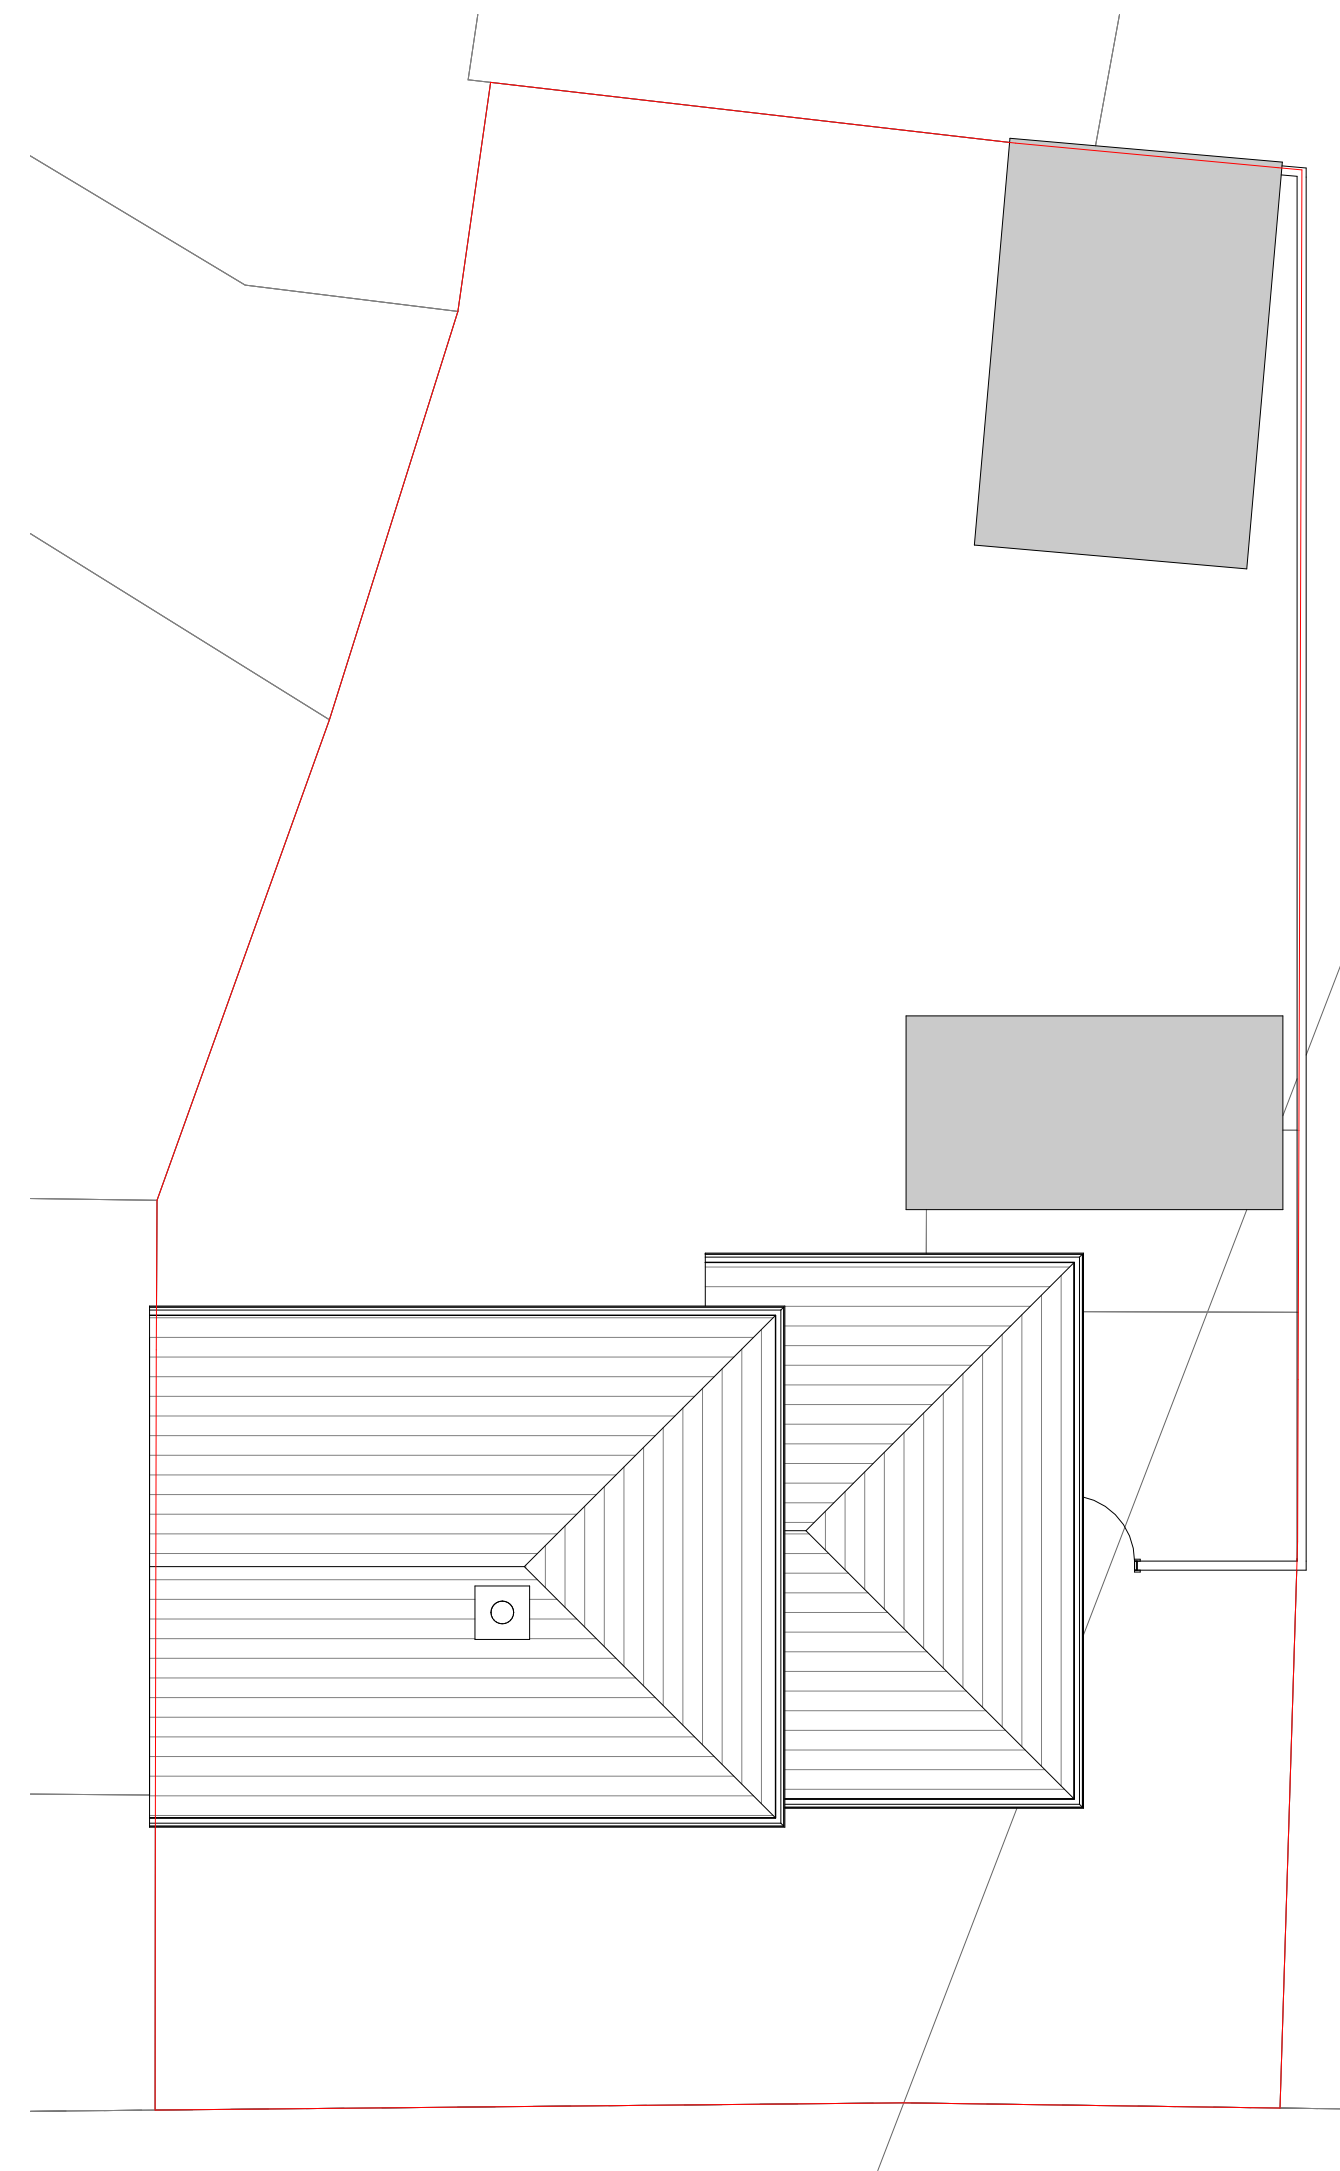

**Proposed Site Plan**  
 1 : 100

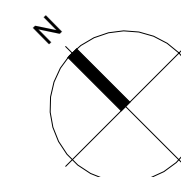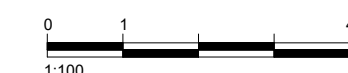

A	First Draft	YAH	JP	21/05/21
Rev	Description	Drw	Chk	Date

**PLANNING**



C&L Management  
 Albon A4 Daedalus Park  
 Daedalus Drive  
 Lee-on-the-Solent  
 Hampshire  
 PO13 9FX

☎ 01329 668122    🌐 candlmanagement.co.uk

**Client**  
 Mr & Mrs Adamson

**Project**  
 10 Turner Avenue  
 Gosport  
 PO13 0BU

**Title**  
 Site Plans

**Drawing Number**  
 1113 - 101

**Revision**  
 A

**Scale**  
 1 : 100 / A2