

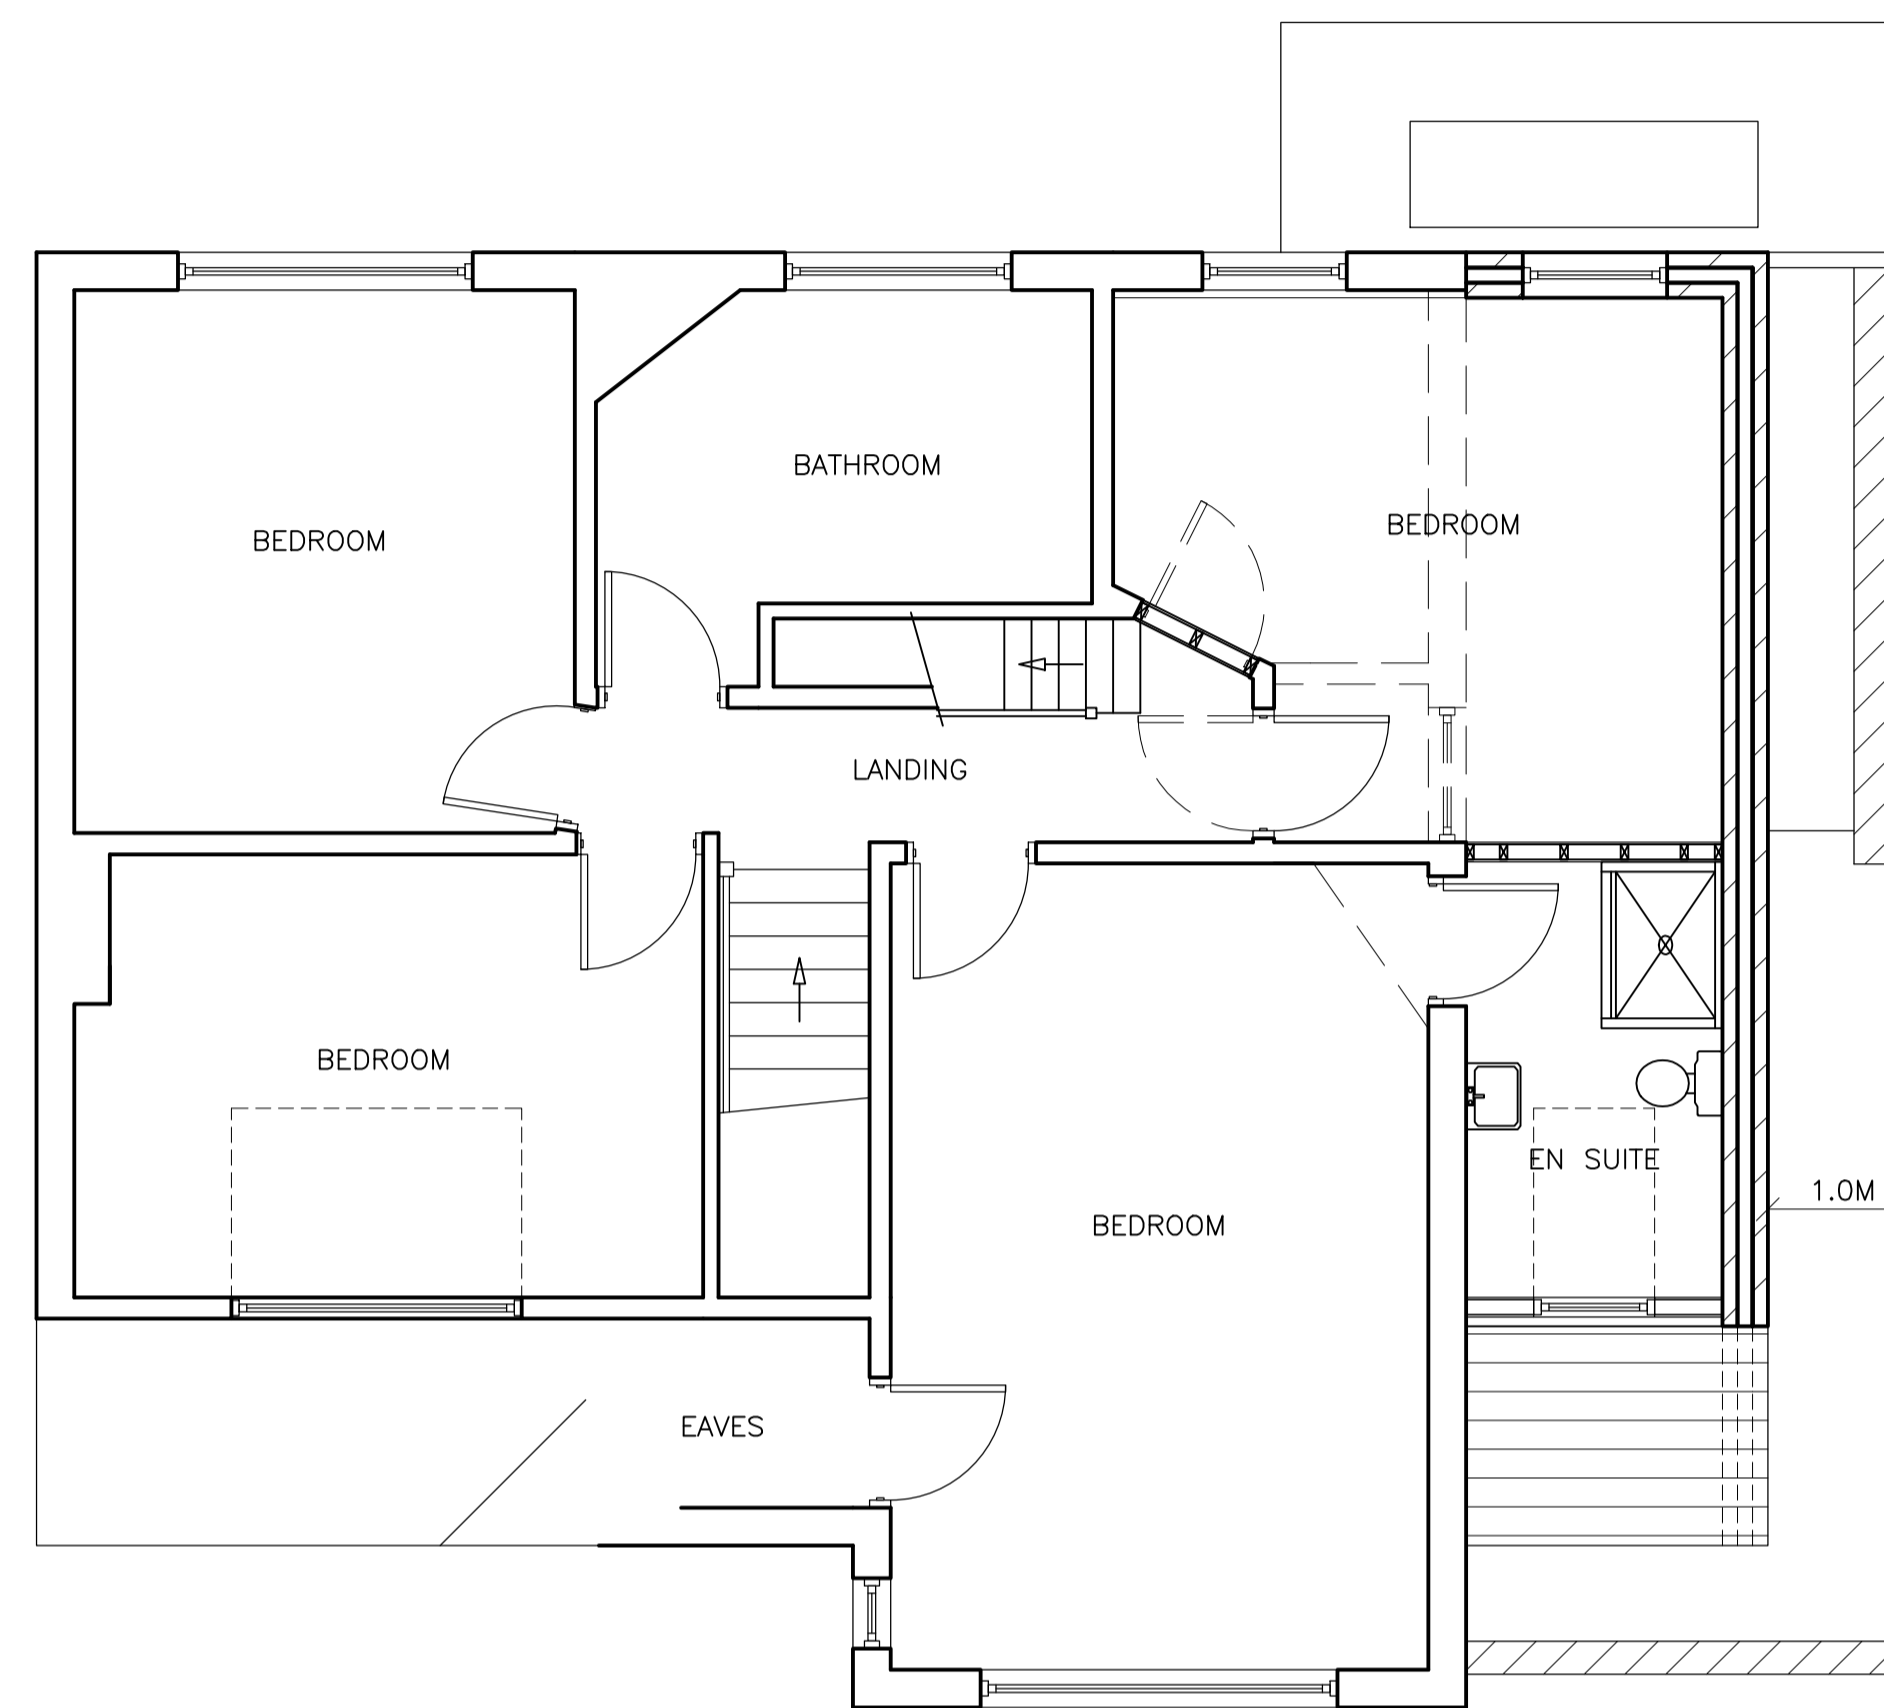


GROUND FLOOR PLAN  
(1:50)

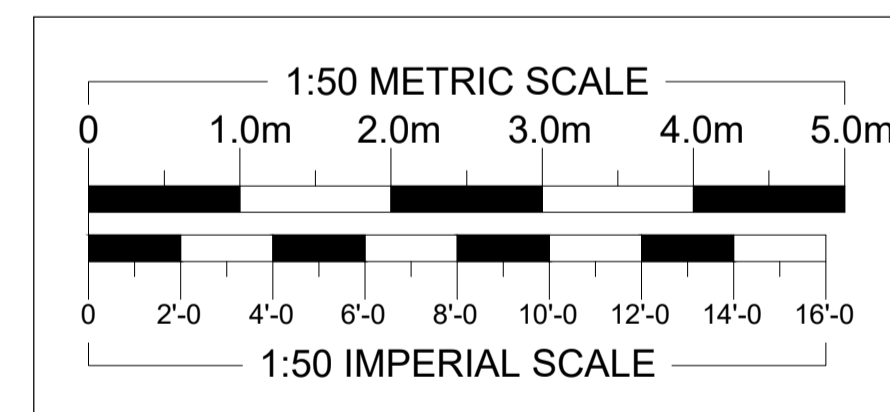


FIRST FLOOR PLAN  
(1:50)

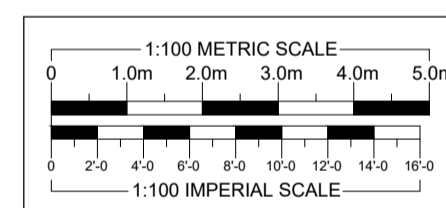

FRONT ELEVATION  
(1:100)



REAR ELEVATION  
(1:100)

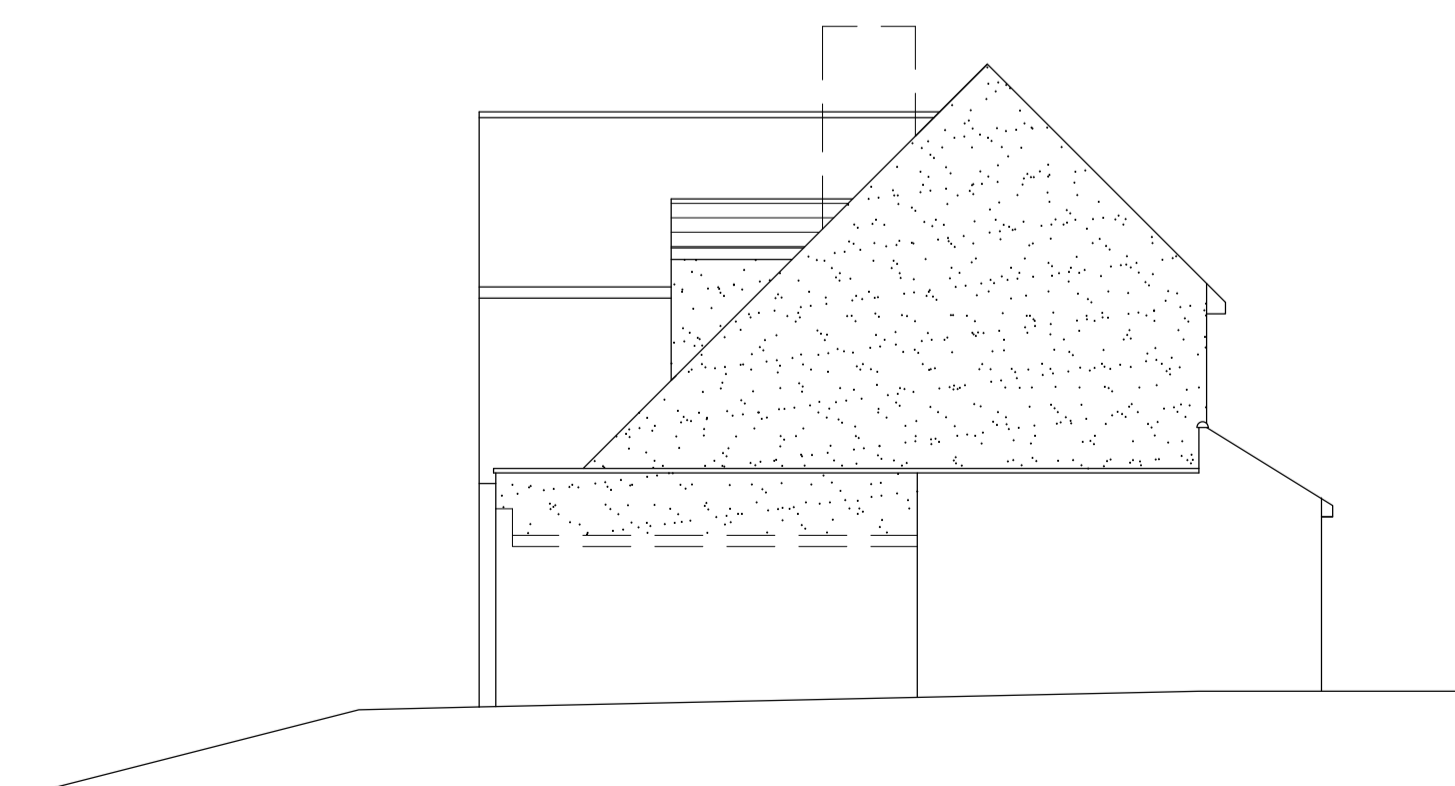

RIGHT ELEVATION  
(1:100)

REVISIONS	DATE
<b>ARTHUR J. FERRYMAN &amp; ASSOCIATES</b>	
ARCHITECTURAL CONSULTANTS • SURVEYORS	
128 HIGH STREET • BUSHEY • HERTS • WD23 3DE Tel: 020 8950 0508 Email: office@ajferryman.co.uk	
TITLE <b>PROPOSED SIDE EXTENSION AND ALTERATIONS</b>	
ADDRESS 39 Silverdale Road Bushey WD23 2LY	
CLIENT Mr D Passera	
SCALE AS SHOWN @A1	DRAWN BMc
DATE 05/21	REV.
<b>221075/02</b>	