



Ground Floor Plan

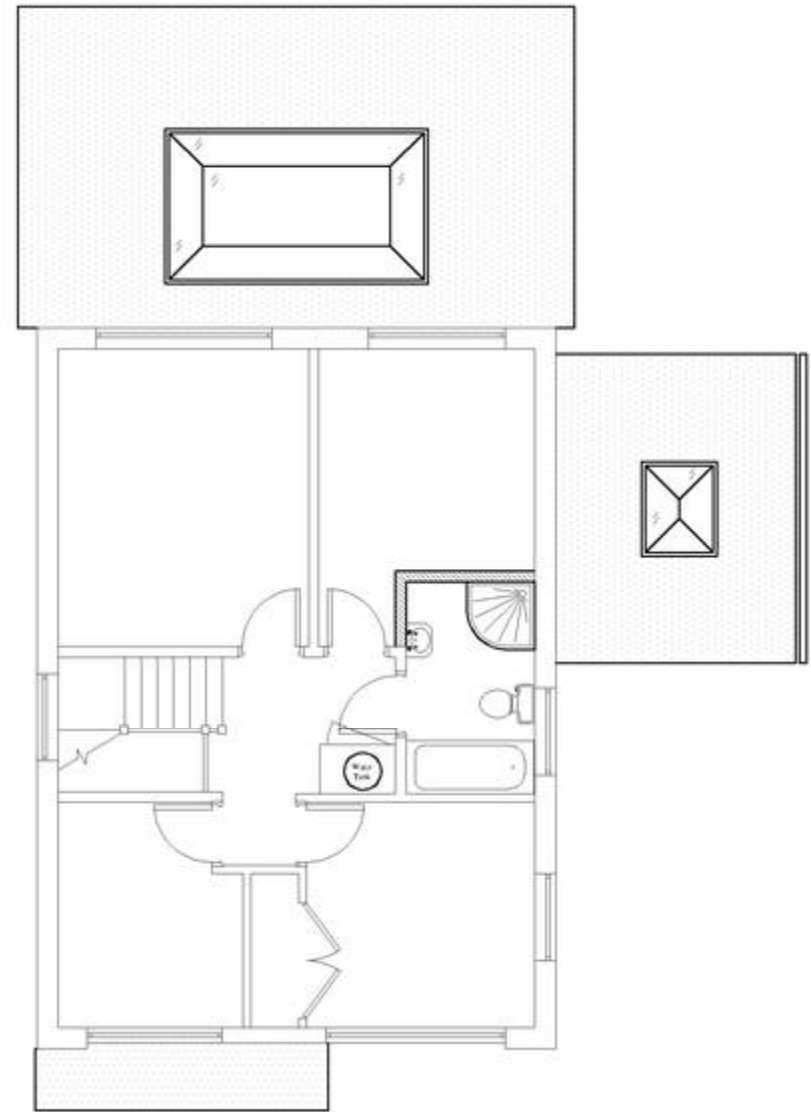

First Floor Plan

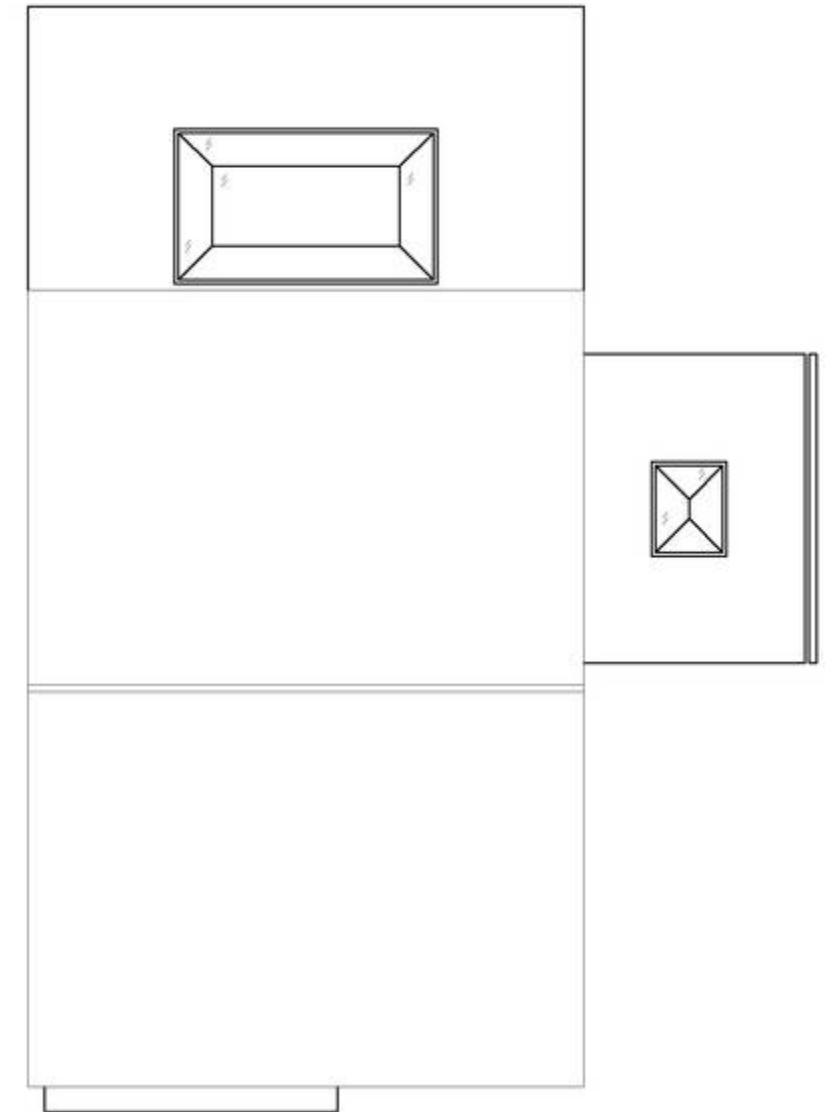


Roof Plan




<p><b>DO NOT SCALE DRAWINGS. USE DIMENSIONS IF IN DOUBT ASK.</b> DRAWINGS ARE PRODUCED ON THE BASIS THAT THEY ARE SUFFICIENT FOR COMPETENT PROFESSIONALS AND CONTRACTORS.</p>		<p>REV DATE DESCRIPTION</p>
<p>THE CONTRACTOR IS RESPONSIBLE FOR ALL VARIATIONS FROM THE DRAWINGS AND THE RESULTS OF THE WORK AND EXISTING BUILDINGS. THE CONTRACTOR MUST ENSURE THAT ALL REGULATIONS, REQUIREMENTS AND SAFETY MEASURES HAVE BEEN TAKEN.</p>	<p>DO NOT SCALE DIMENSIONS BY DRAWING. EXCEPT FOR PLANNING APPLICATION PURPOSES, THE DIMENSIONS SHOWN BY THESE DRAWINGS SHOULD BE USED FOR ALL CALCULATIONS AND FOR ALL WORK. REFER TO ADS IF THERE ARE DISCREPANCIES.</p>	<p>This drawing is the sole copyright of ADS Ltd. Do not reproduce without written authority.</p> <p><b>A. D. S. Ltd.</b> BUILDING ENGINEERS &amp; SURVEYORS BROOKHAM HOUSE, 4 SMALLFIELD ROAD, HOWLEY, RH9 8AU TEL: 01283 782670 MOB: 07876328893 EMAIL: info@adsrtdoffice.com</p>
<p>COMBINATION OF ADS &amp; PLANNING OFFICE. ALL WORKS, CLASSES AND CONDITIONS ARE REFERRED TO THE PROJECT IS WITHIN THE SCOPE OF THESE REGULATIONS. ADS &amp; PLANNING OFFICE ARE NOT RESPONSIBLE FOR ANY WORKS ACCEPTED AND LIAISON FOR A LINE OF THESE PARTS TO CARRY OUT WORK IN THE AS REQUIRED BY THESE REGULATIONS.</p>	<p>CLIENT: <b>Ms Susan Grant</b> 300 Chessington Road West Ewell KT19 9XG</p>	<p>PROJECT: <b>Rear and side extensions and internal alterations</b> 300 Chessington Road KT19 9XG</p>
<p>DATE: <b>JUNE 2021</b></p> <p>SCALE: 1:100</p>		<p>PROJECT NO: <b>PLN 03</b></p> <p>REV: <b>001</b></p>




Front Elevation (South West)  
0 1m 2m 3m 4m 5m

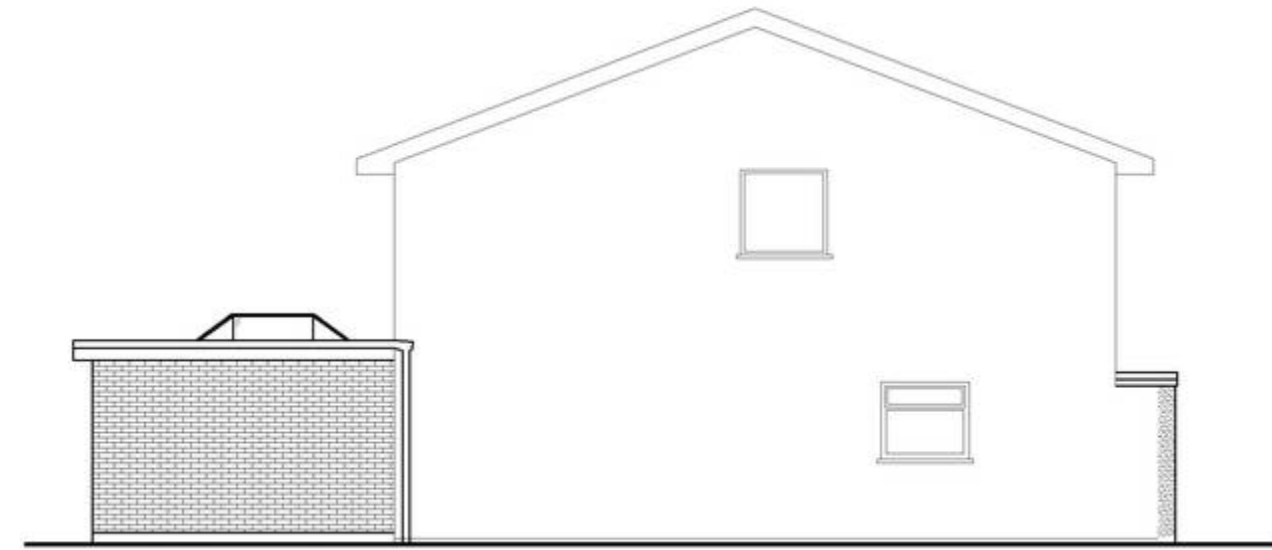

Side Elevation (North West)  
0 1m 2m 3m 4m 5m

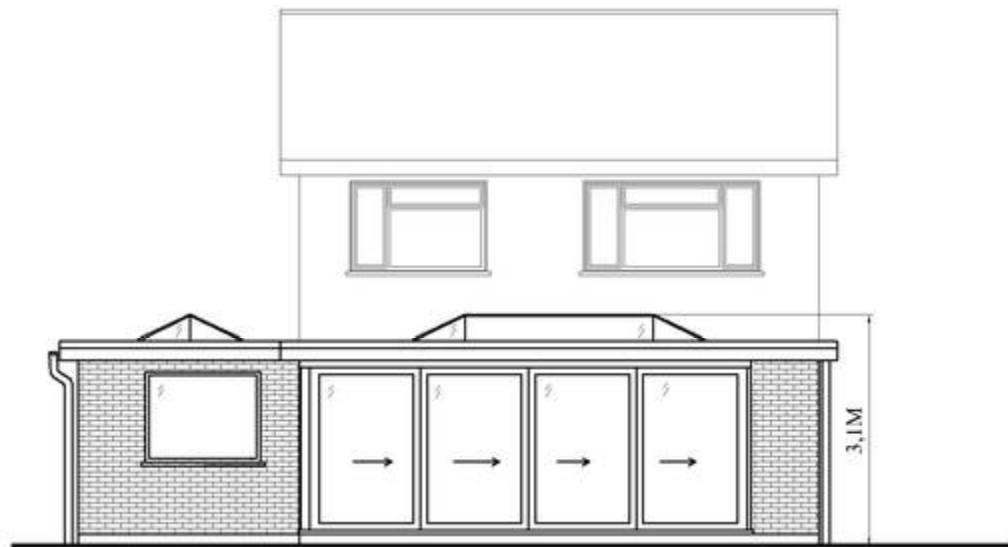

Rear Elevation (North East)  
0 1m 2m 3m 4m 5m

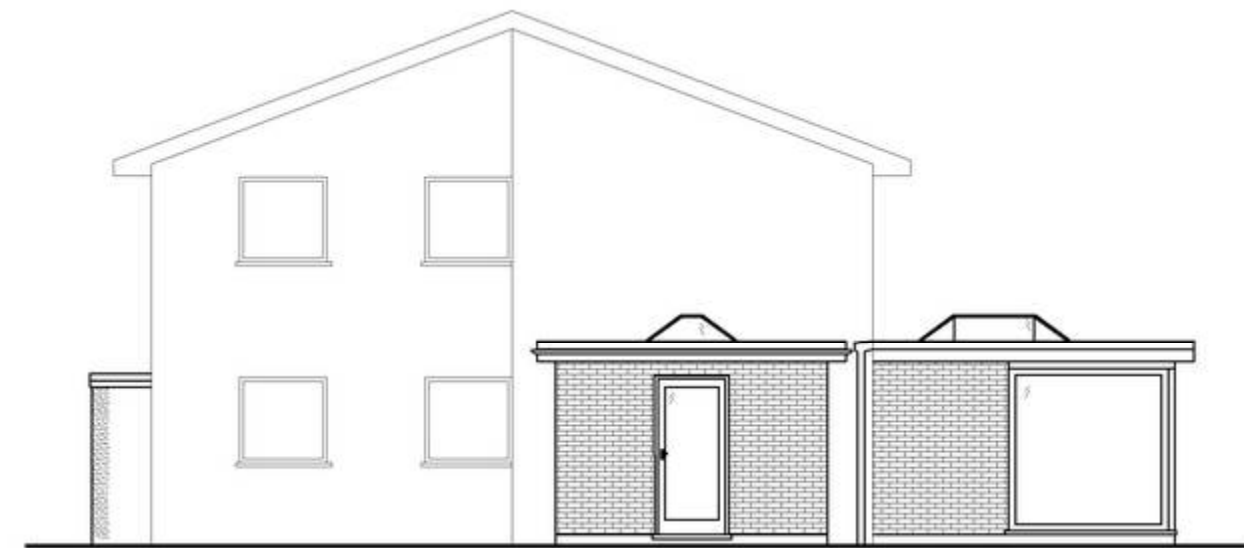

Side Elevation (South East)  
0 1m 2m 3m 4m 5m

<p><b>DO NOT SCALE DRAWINGS. USE DIMENSIONS IF IN DOUBT ASK DRAWINGS ARE PRODUCED ON THE BASIS THAT THEY ARE SUFFICIENT FOR COMPETENT PROFESSIONALS AND CONTRACTORS.</b></p>		<p>KEY</p>	<p>DATE</p>	<p>DESCRIPTION</p>
<p>THE CONTRACTOR IS RESPONSIBLE FOR ALL TEMPORARY WORKS AND THE STABILITY OF THE NEW AND EXISTING BUILDINGS WHILE THE WORKS ARE PROCEEDING. THE CONTRACTOR MUST ENSURE THAT ADEQUATE RISK ASSESSMENTS AND SAFETY MEASURES HAVE BEEN TAKEN.</p>		<p>This drawing is the sole copyright of ADS Ltd. Do not reproduce without written authority.</p>		
<p>COM REGULATIONS 2015 &amp; PARTY WALL ETC. ACT 1996. CLIENTS AND CONTRACTORS ARE REMINDED THAT THE PROJECT IS WITHIN THE SCOPE OF THESE REGULATIONS. ADS LTD. ARE ENGAGED AS DESIGNERS ONLY AND WILL NOT ACCEPT ANY LIABILITY FOR FAILURE OF THESE PARTIES. BE LIABLE ONLY THOSE ON THIS AS REQUIRED BY THESE REGULATIONS.</p>		<p><b>A. D. S. Ltd.</b> BUILDING ENGINEERS &amp; SURVEYORS BROCKHAM HOUSE, 4 SMALLWELL ROAD, FOLEY, JONAS BAU TEL: 01263 782670 MOB: 0787632883 EMAIL: INFO@ADSDRAWINGS.COM</p>		
<p>CLIENT: Ms Susan Grant 300 Chestington Road West Ewell KT19 9XG</p>		<p>PROJECT: Rear and side extensions and internal alterations 300 Chestington Road KT19 9XG</p>		<p>DATE: JUNE 2021 SCALE: 1:100 DRAWING NO: PLN 04</p>
<p>Proposed Elevations</p>				<p>A3</p>