



Existing Front




Existing Rear




Proposed Front




Proposed Rear

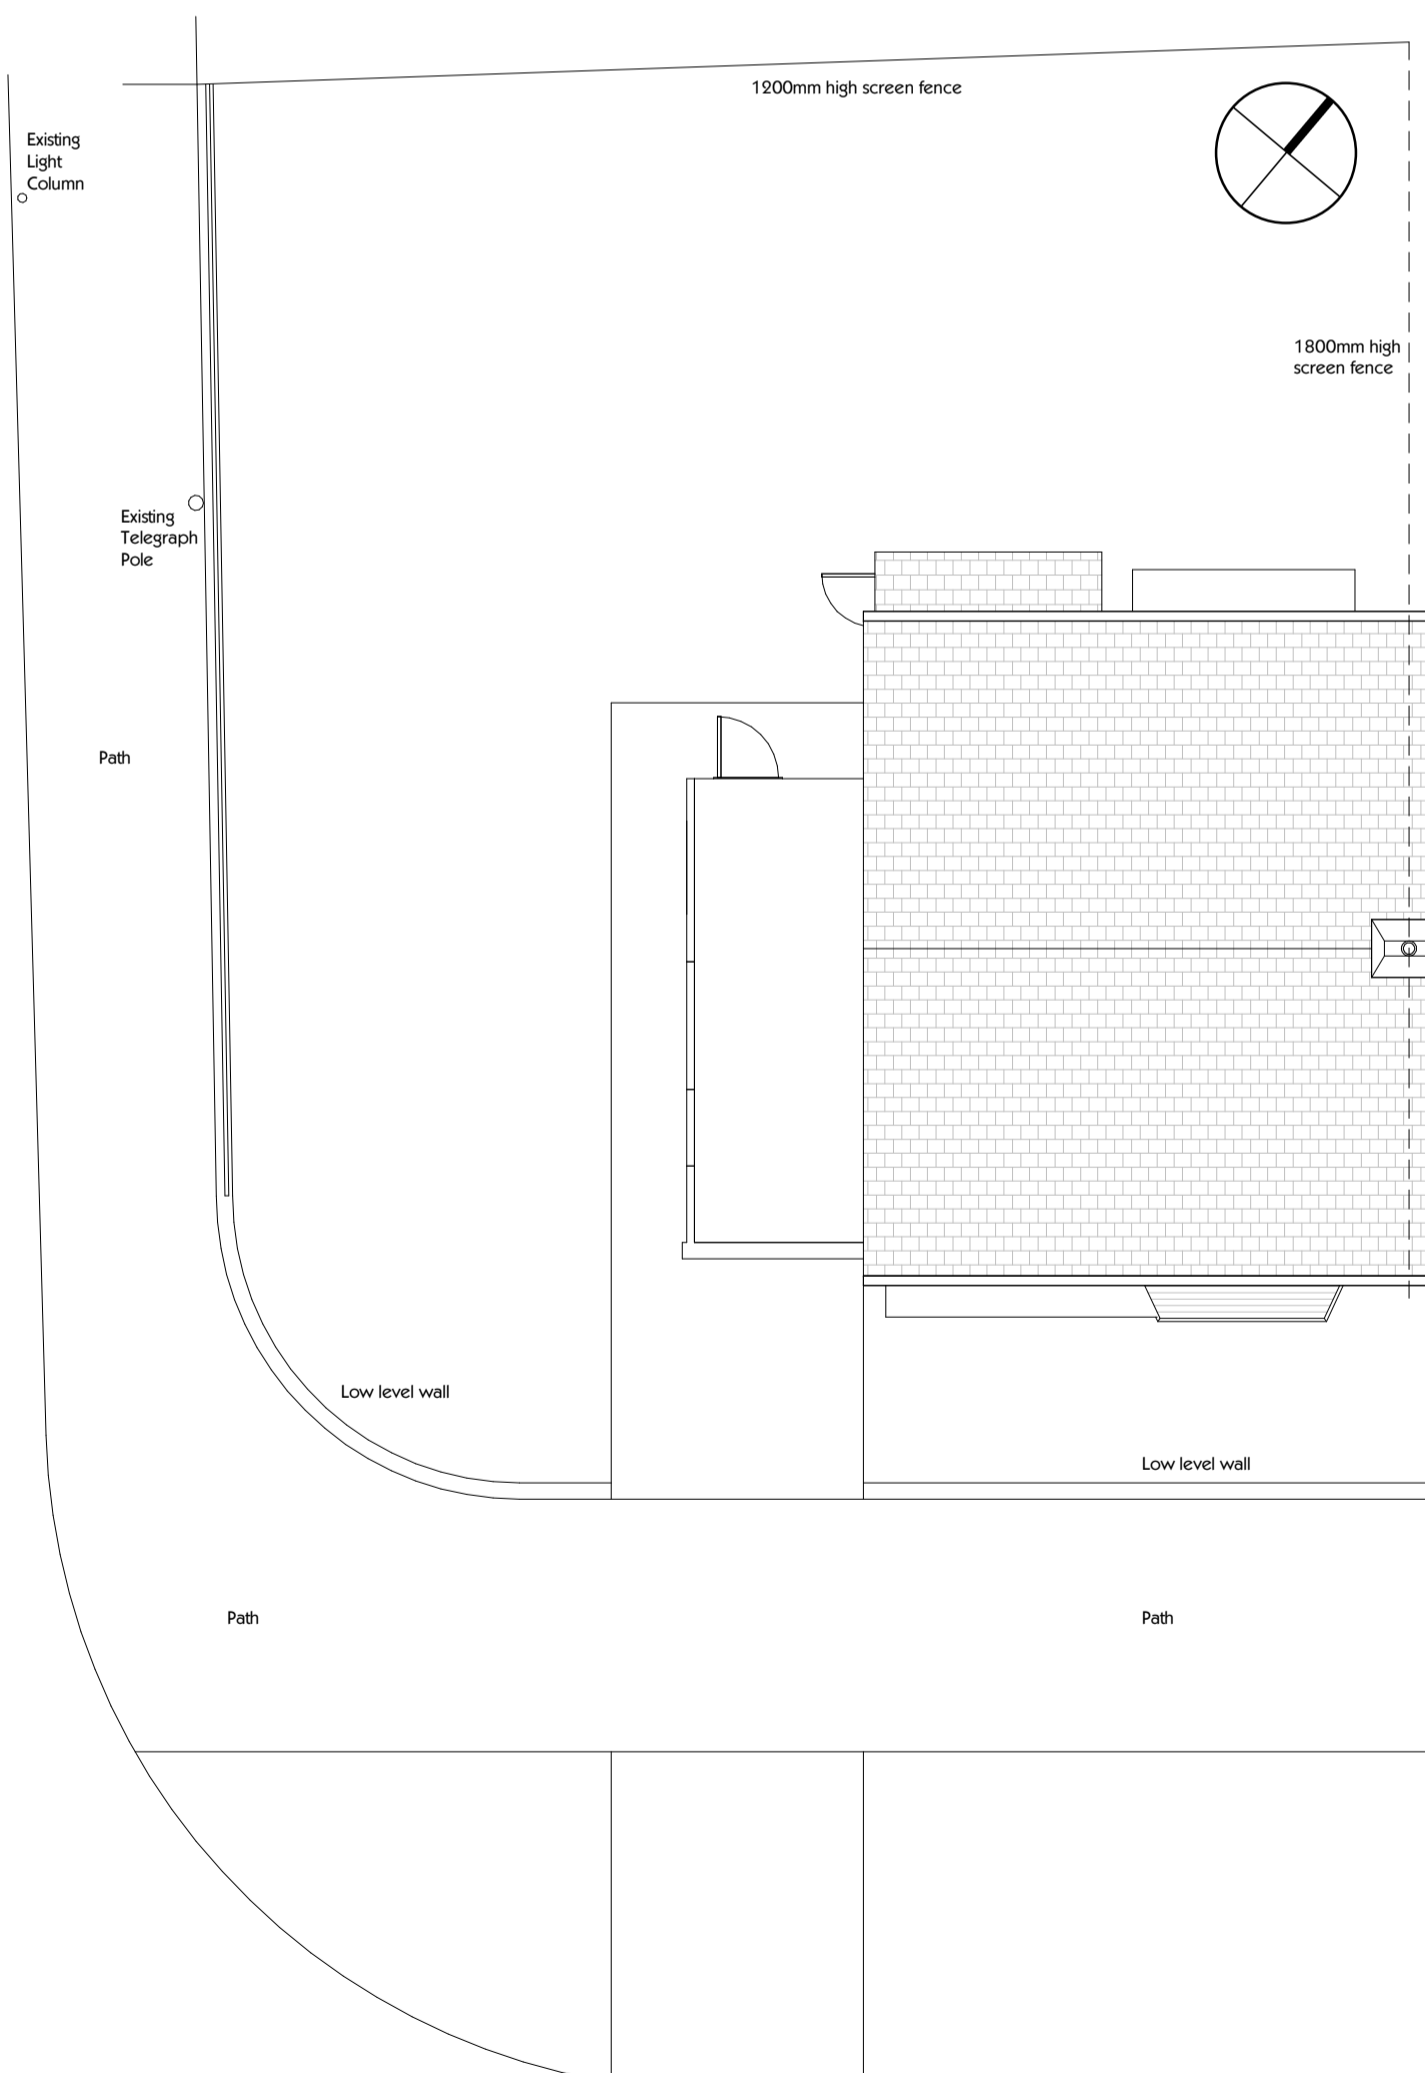


Existing Site Plan  
1:100

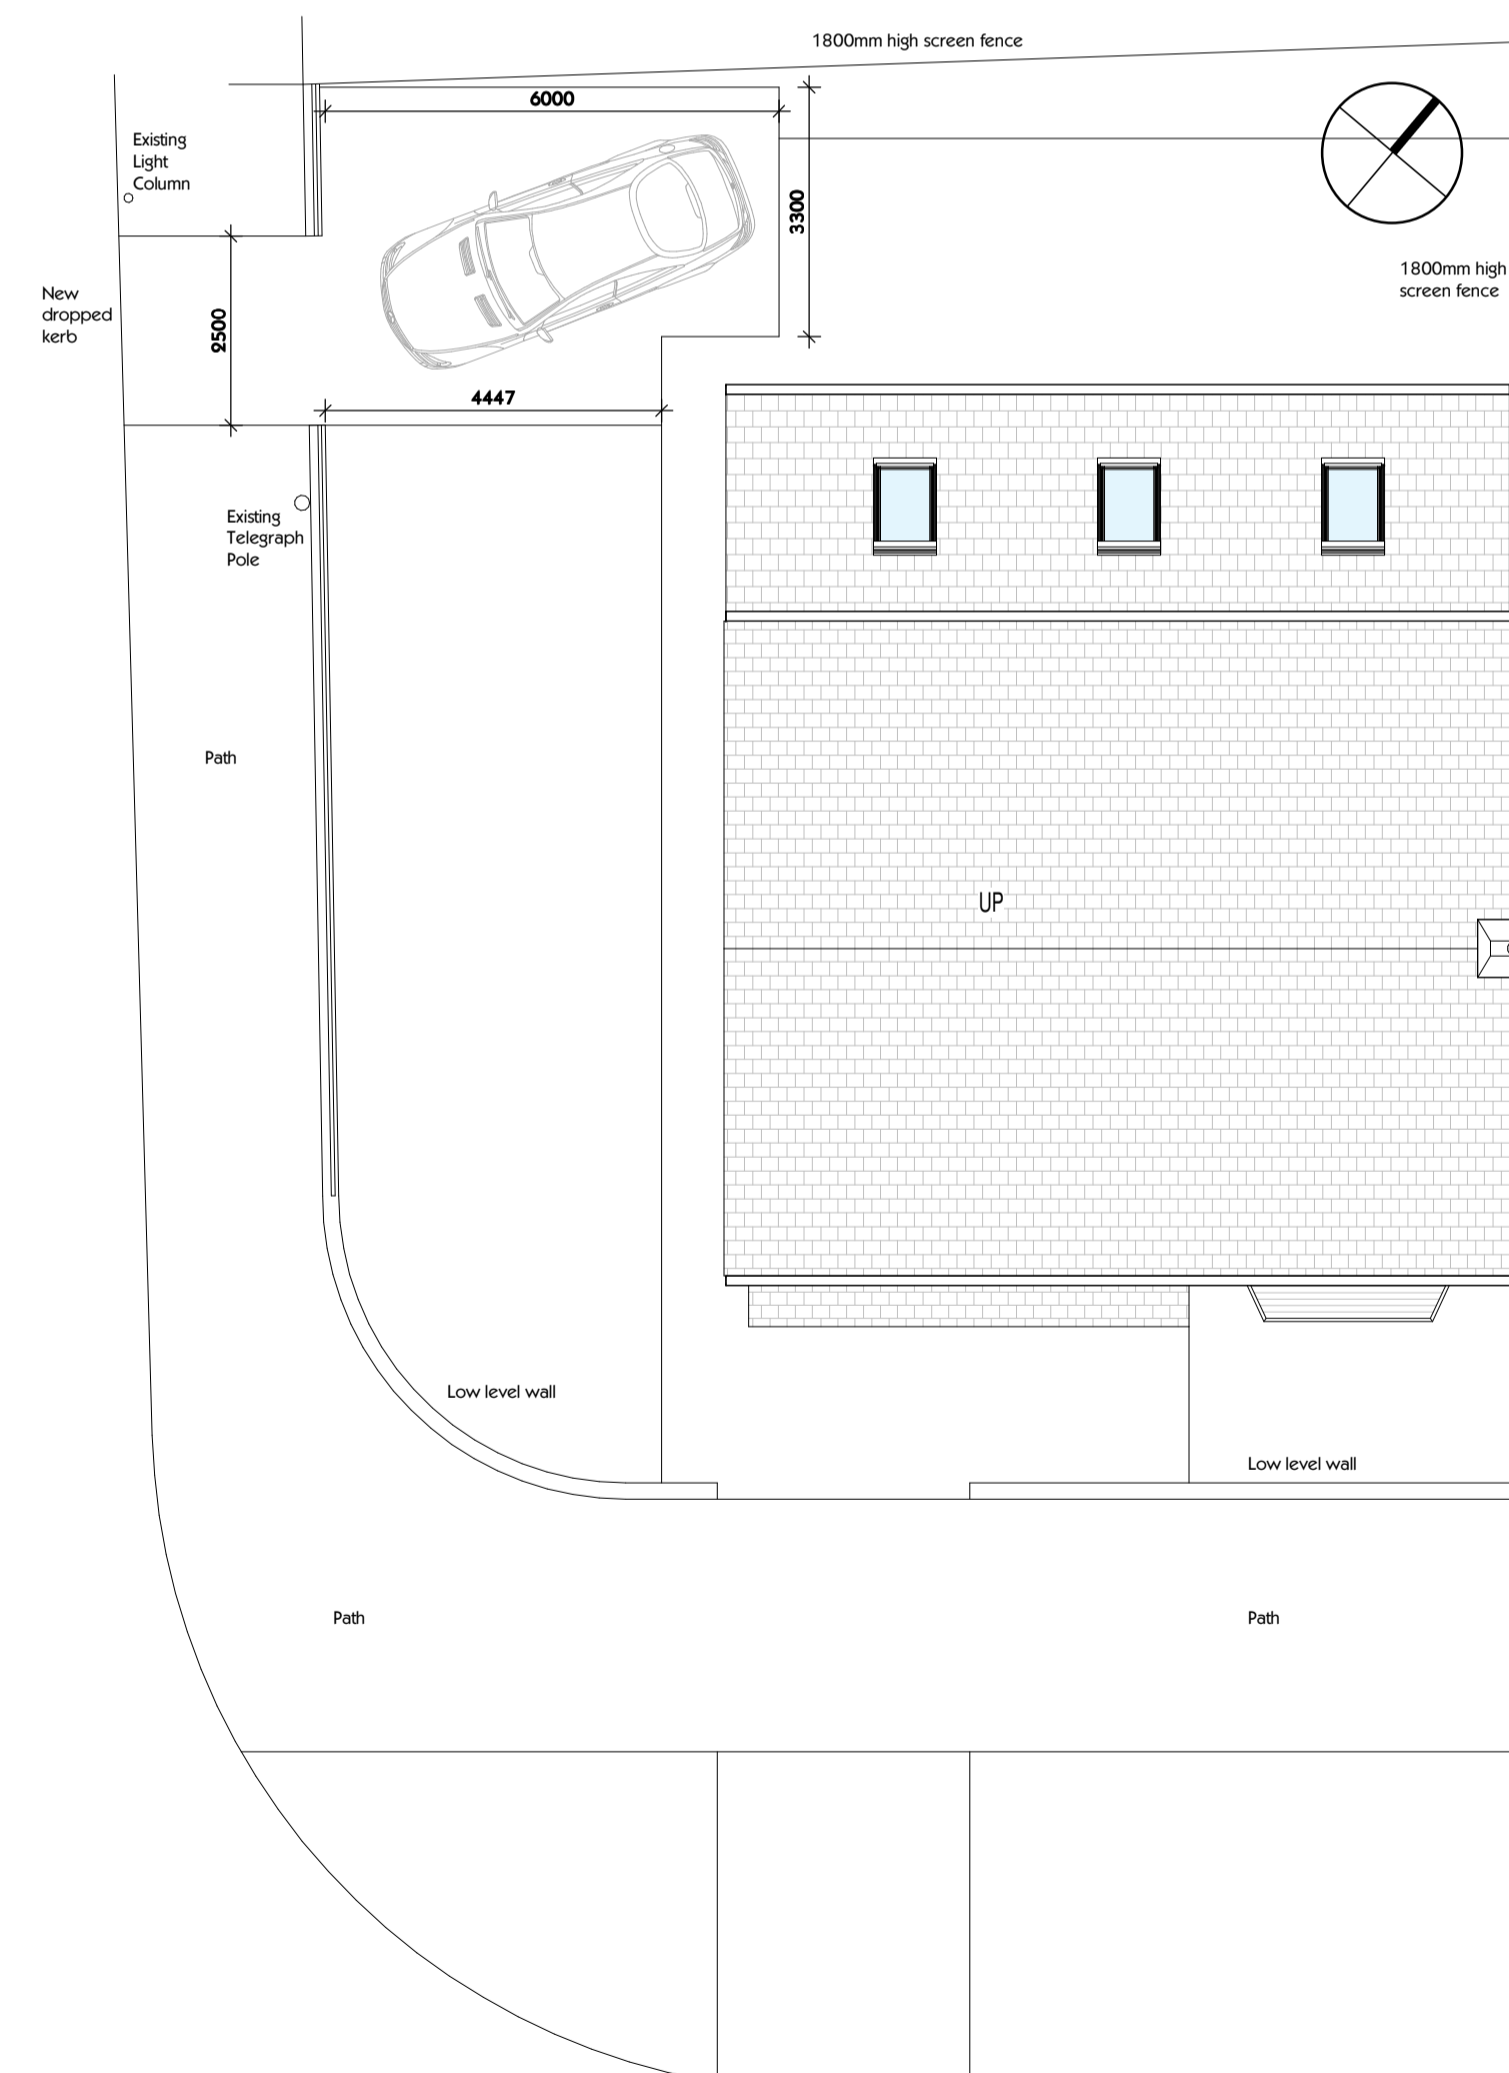

Proposed Site Plan  
1:100

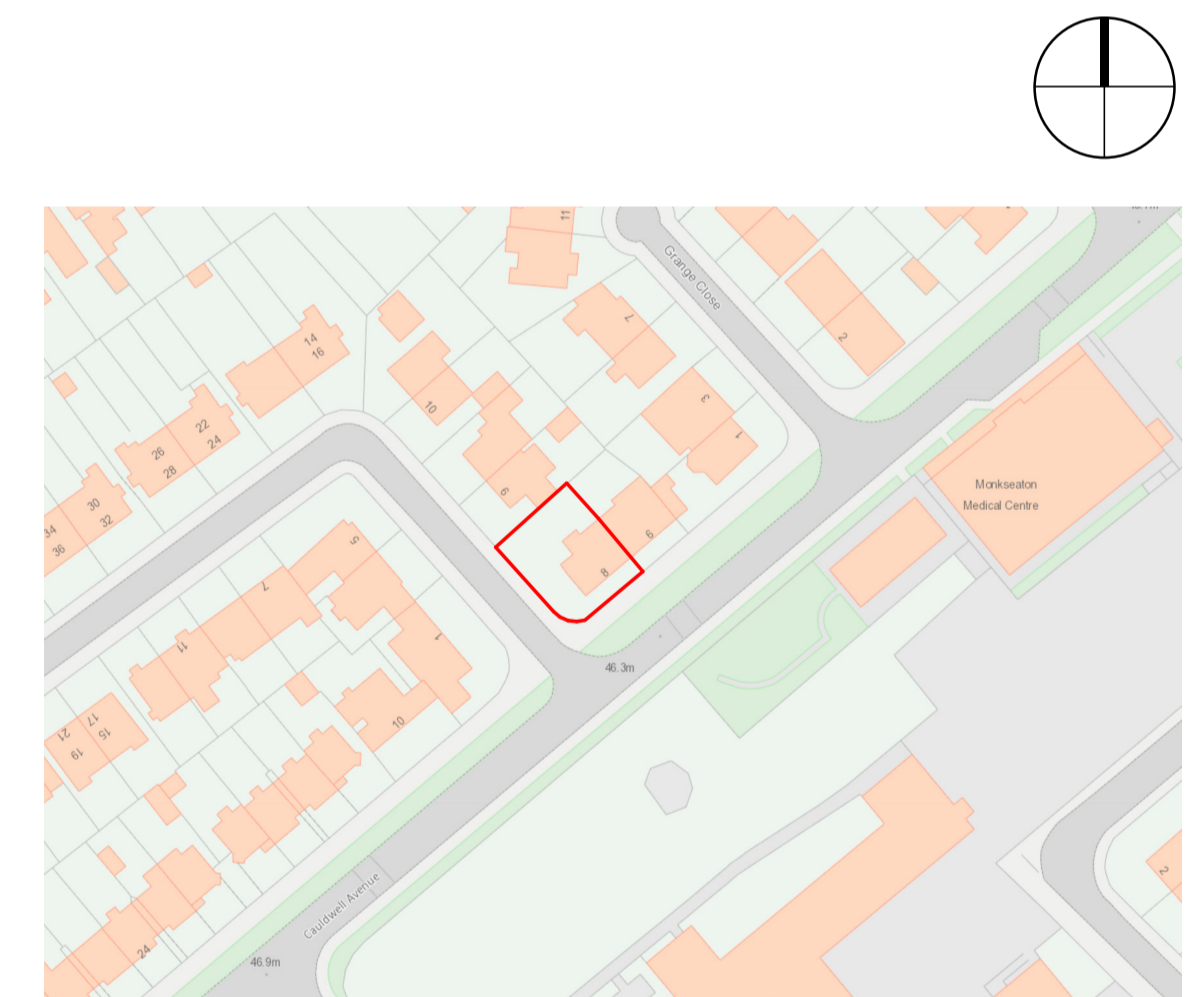

Site Location Plan  
1:1250

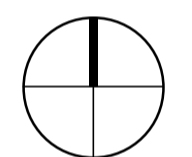

Revisions:



The Counting Room, The Old Bank, Space®  
224 Park View, Whitley Bay, NE26 3QR  
t: 07930 15247 e: hello@neil-armour.co.uk  
www.neil-armour.co.uk

Project:  
Proposed Bedroom Over Garage and  
Single Storey Rear Extension to 3 Cauldwell  
Avenue, Monkseaton, Whitley Bay

Drawing:  
Existing & Proposed Site Plans / 3D  
Views

Scale: Date: Dwg No: Rev:  
As indicated 06/02/21 A03

Project Status: Planning

Do not scale from this drawing. Check all dimensions on site and report any discrepancies to NAAS before proceeding. Drawing is copyright and must not be reproduced without the consent of NAAS. www.neilarmour.co.uk