
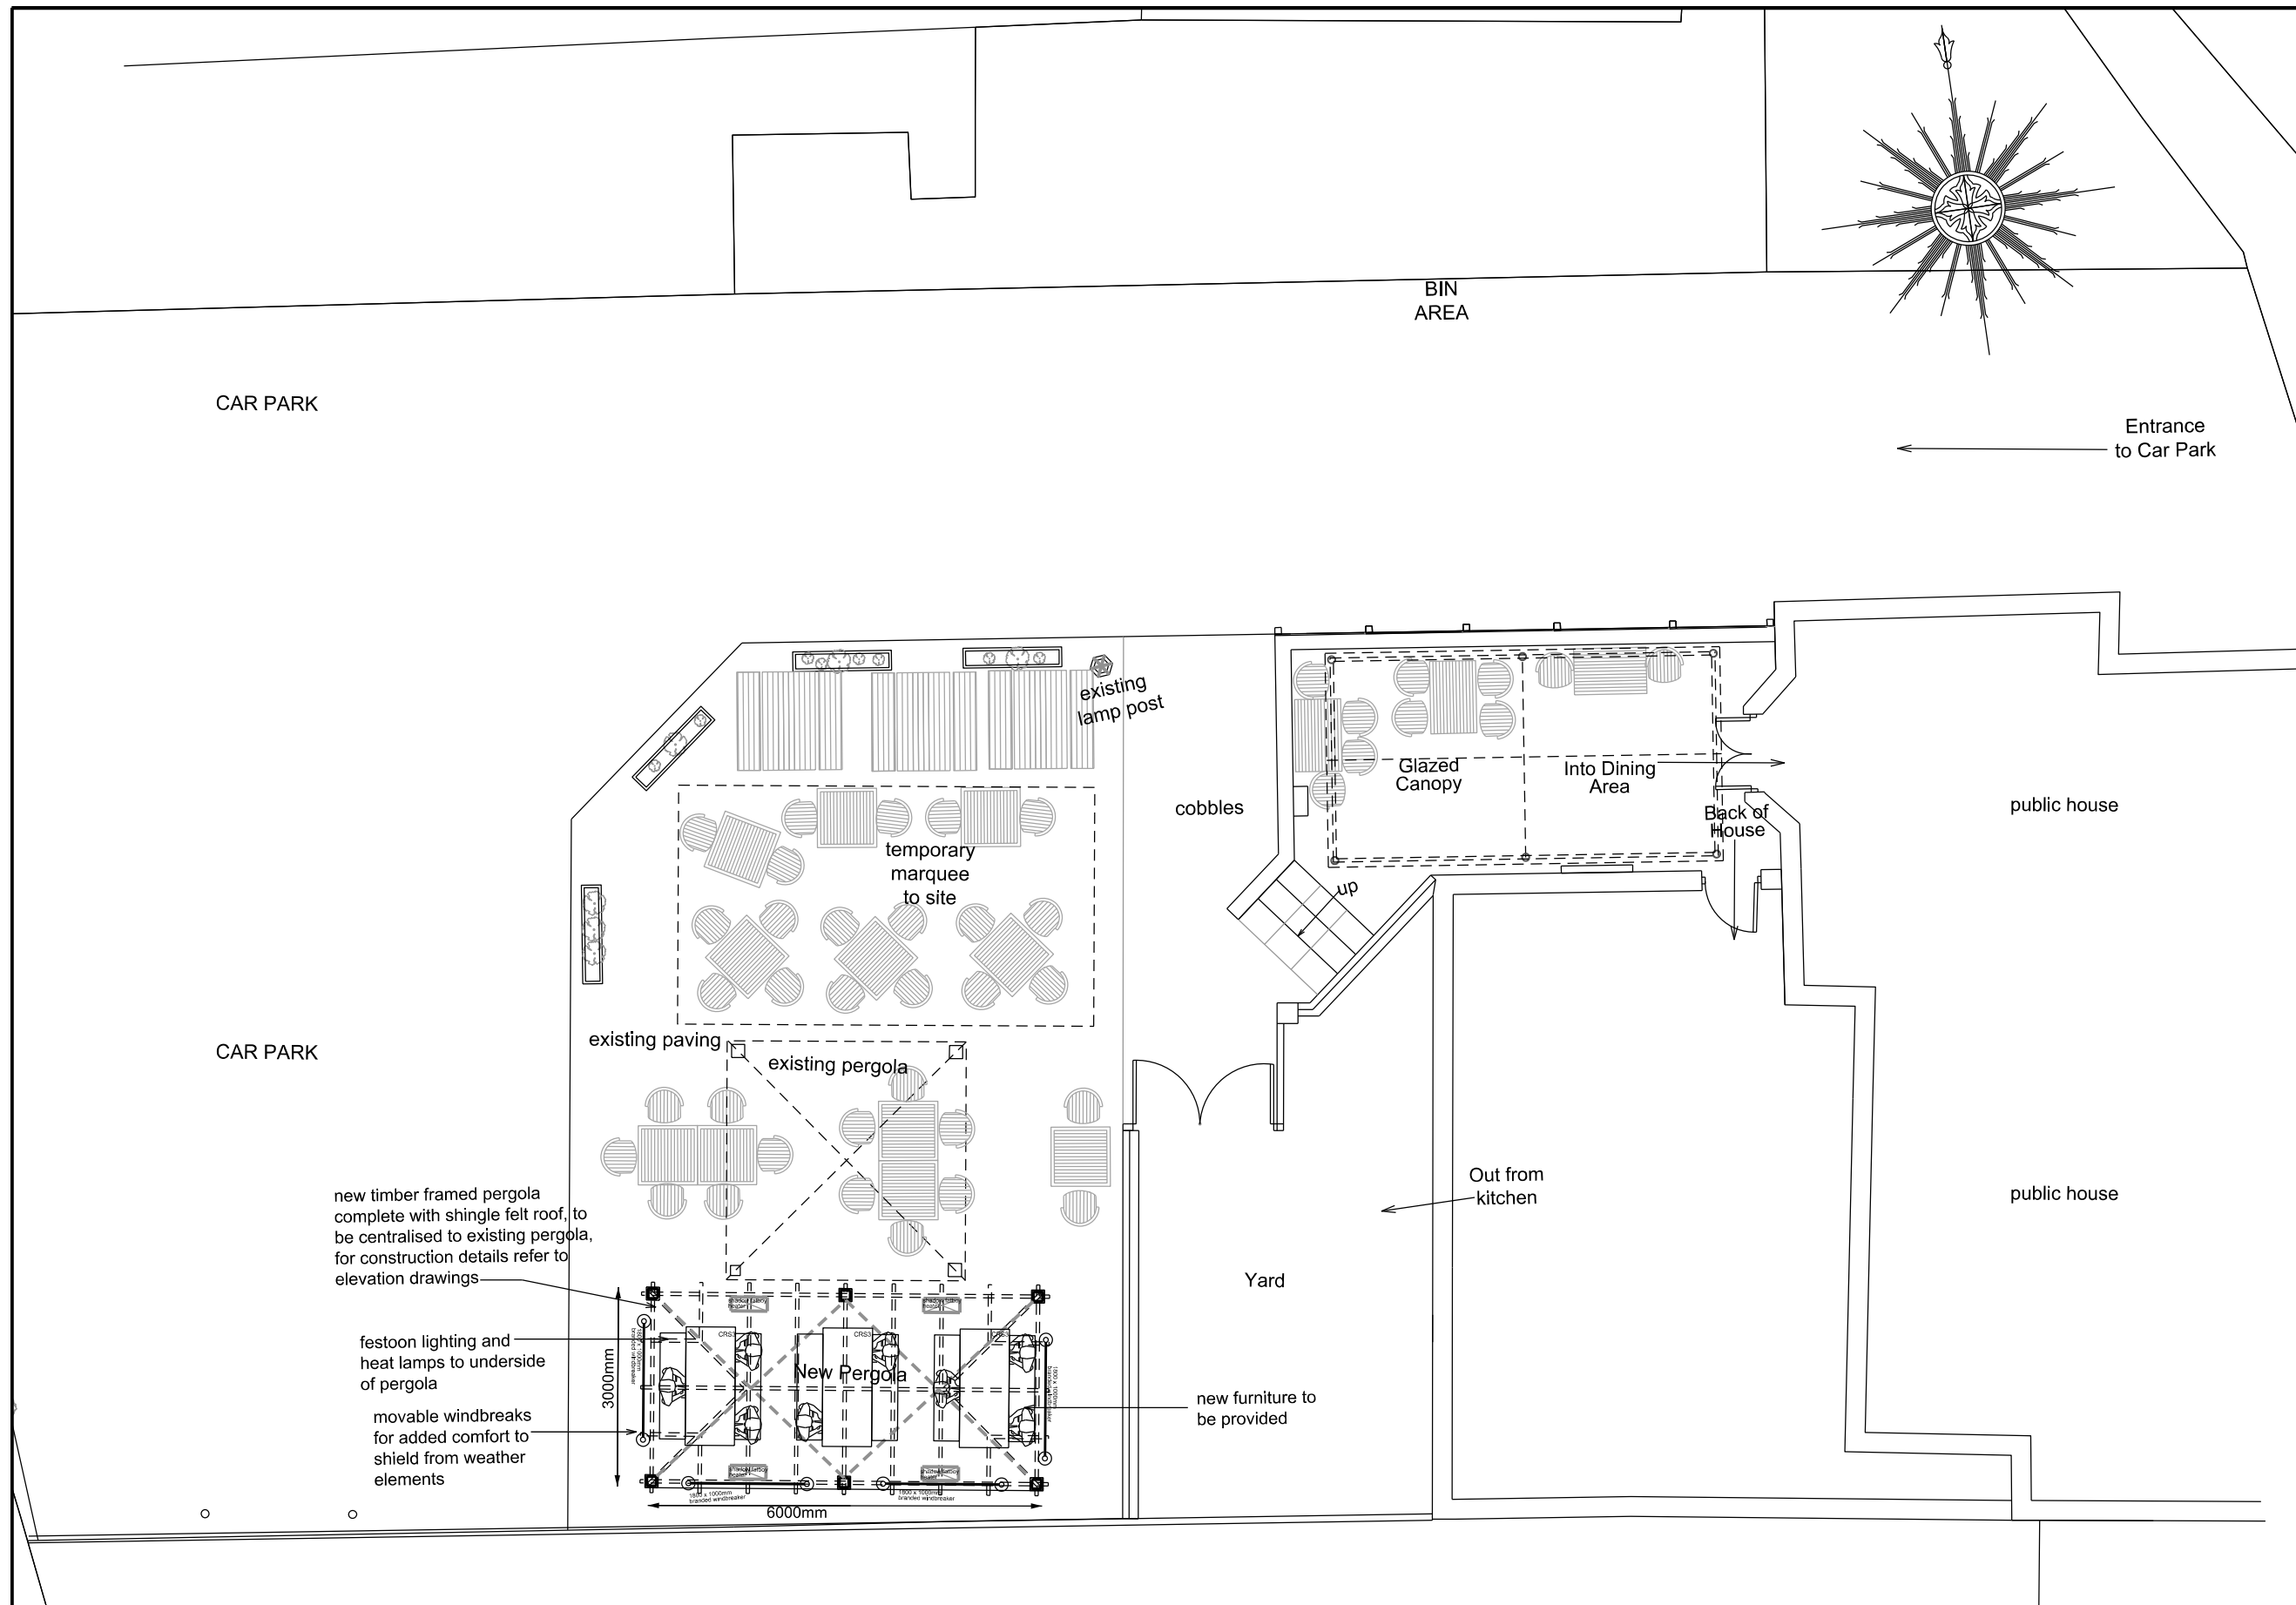


Copyright. This drawing and design and all the information contained therein is the sole copyright of Concept IDL and reproduction in any form is forbidden unless permission is obtained in writing.

CONTRACTORS PLEASE NOTE


- 1) Warning, no dimensions to be scaled from this drawing. All contractors to visit the site and be responsible for taking and checking all dimensions relative to this work. The designer must be advised of any discrepancies in writing.
- 2) This drawing must be read in conjunction with the specification / bill of quantities and related drawings. Any structural work must be carried out to the exact specification and requirements of the client's appointed structural engineer, and any amendments must have his express prior written authority.
- 3) All structural work must be inspected at all relevant stages by the structural engineer and the Local Authority's Building Surveyor and comply with their requirements. Any costs and claims for damages, loss of trade, etc. incurred by failing to do so are the sole liability of the contractor.
- 4) Any discrepancies between drawings and/or drawings and specification, should be reported to the designer prior to any work commencing.

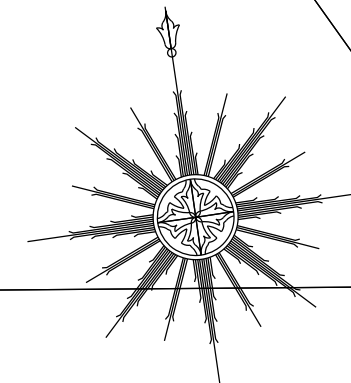

new timber framed pergola complete with shingle felt roof, to be centralised to existing pergola, for construction details refer to elevation drawings

festoon lighting and heat lamps to underside of pergola
movable windbreaks for added comfort to shield from weather elements

new furniture to be provided

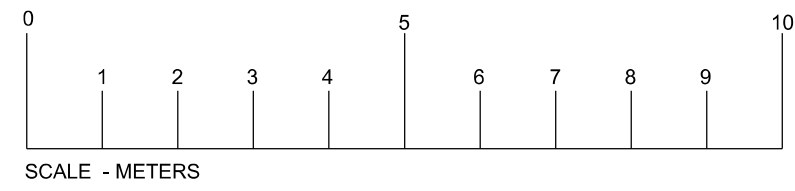

Date	Revisions	Initials

concept

Architecture - Interior Design - Project Management

Suite 1, Shellfish Business Park Ltd
Shellfish Business Centre, Europa Link
Shellfish, S11 2JZ
Tel: 01753 271 113
Email: office@concept4ides.co.uk
Website: www.concept4ides.co.uk
Facebook: www.facebook.com/concept4ides

Client
Star Pubs & Bars

Job Title
Golden Lion
17 Estcourt Road
Watford
WD17 2PT

Drawing Title
Proposed Site Plan

Scale 1:100@A3	Drawn By CP
Date May 2021	Checked By
Drg.no. 09 Golden Lion Pro Site Plan	Rev.