



1 GROUND FLOOR PLAN - PROPOSED
Scale: 1:100

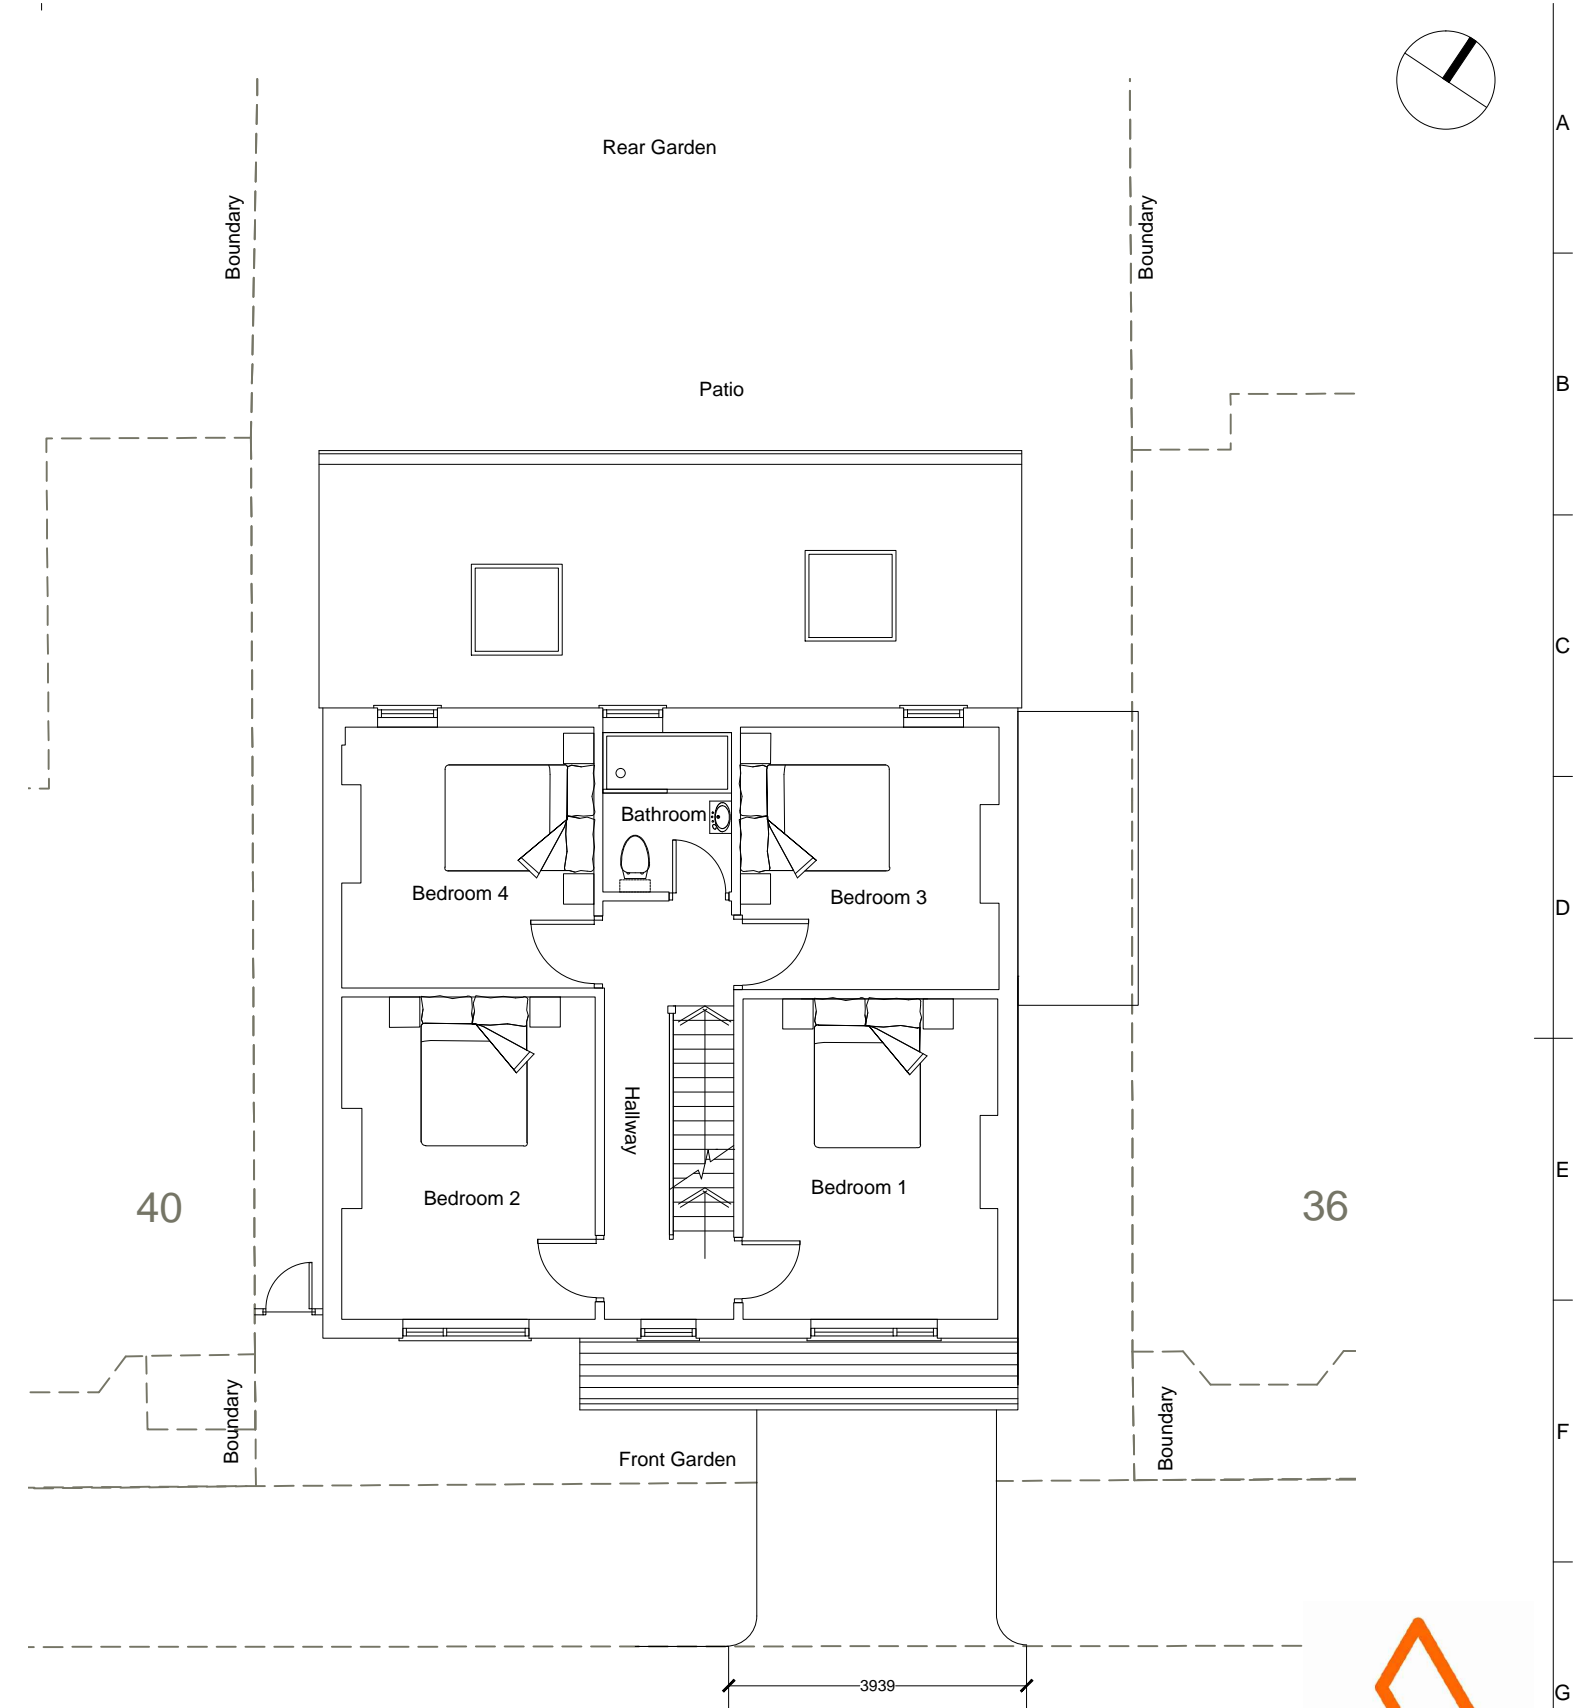


1 FIRST FLOOR PLAN - PROPOSED
Scale: 1:100

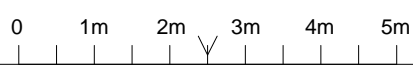

PLANNING REV A
14.06.2021

ES ARCHITECTURE ©
TEL 07545278526

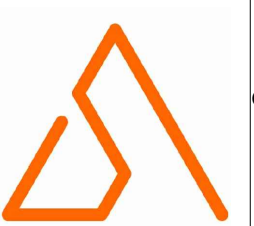

EXTENSION AND ALTERATIONS TO 38 JUBILEE ROAD WATFORD HERTFORDSHIRE WD245HH		
PROPOSED PLANS		
Scale: 1:100 @ A3	JUNE 2021	Dwg. 20_048_P1REVA