



EXISTING  
GROUND FLOOR PLAN 1:100

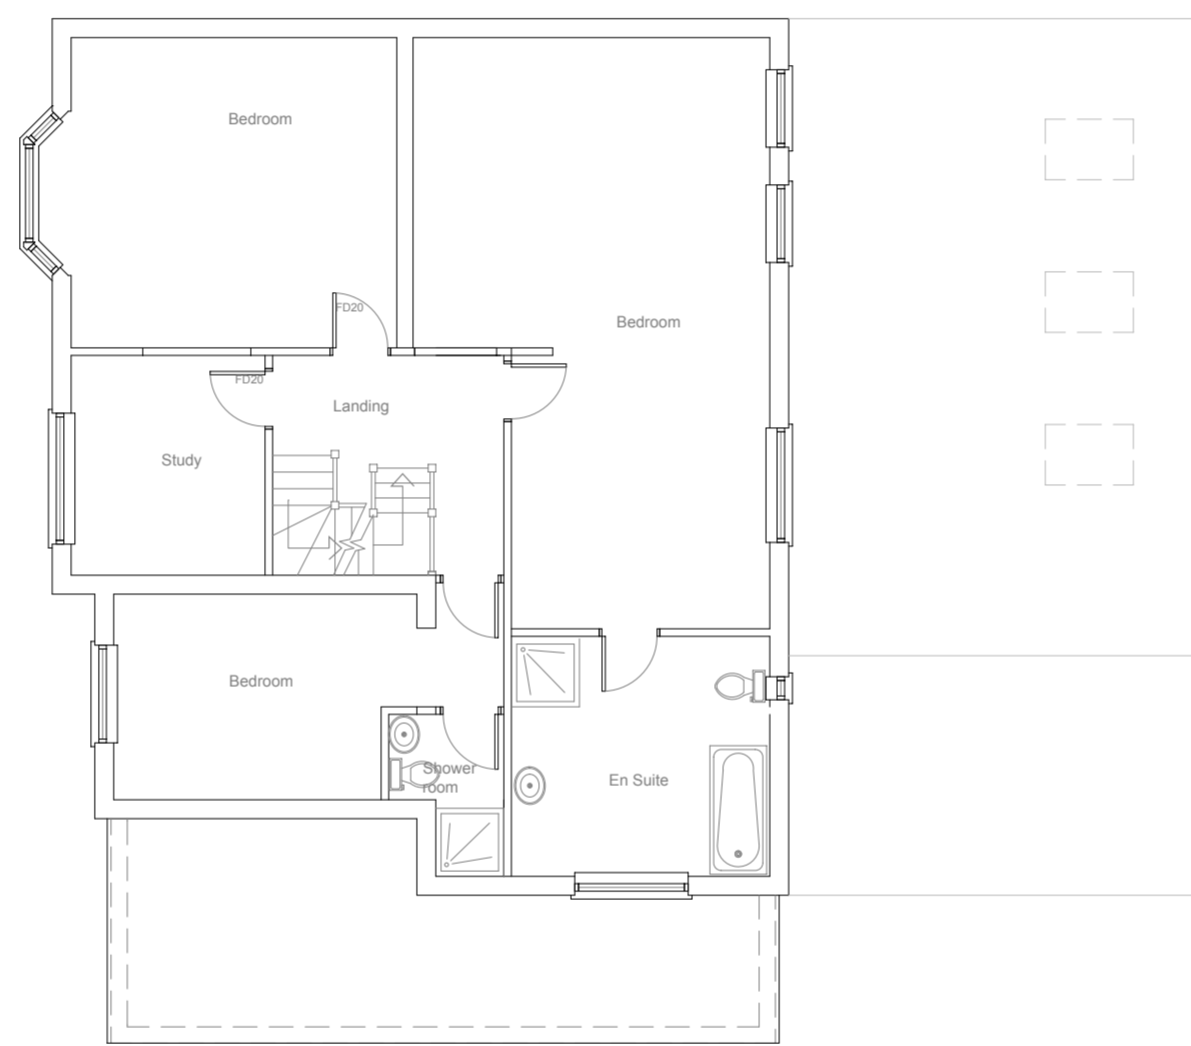

EXISTING  
FIRST FLOOR PLAN 1:100

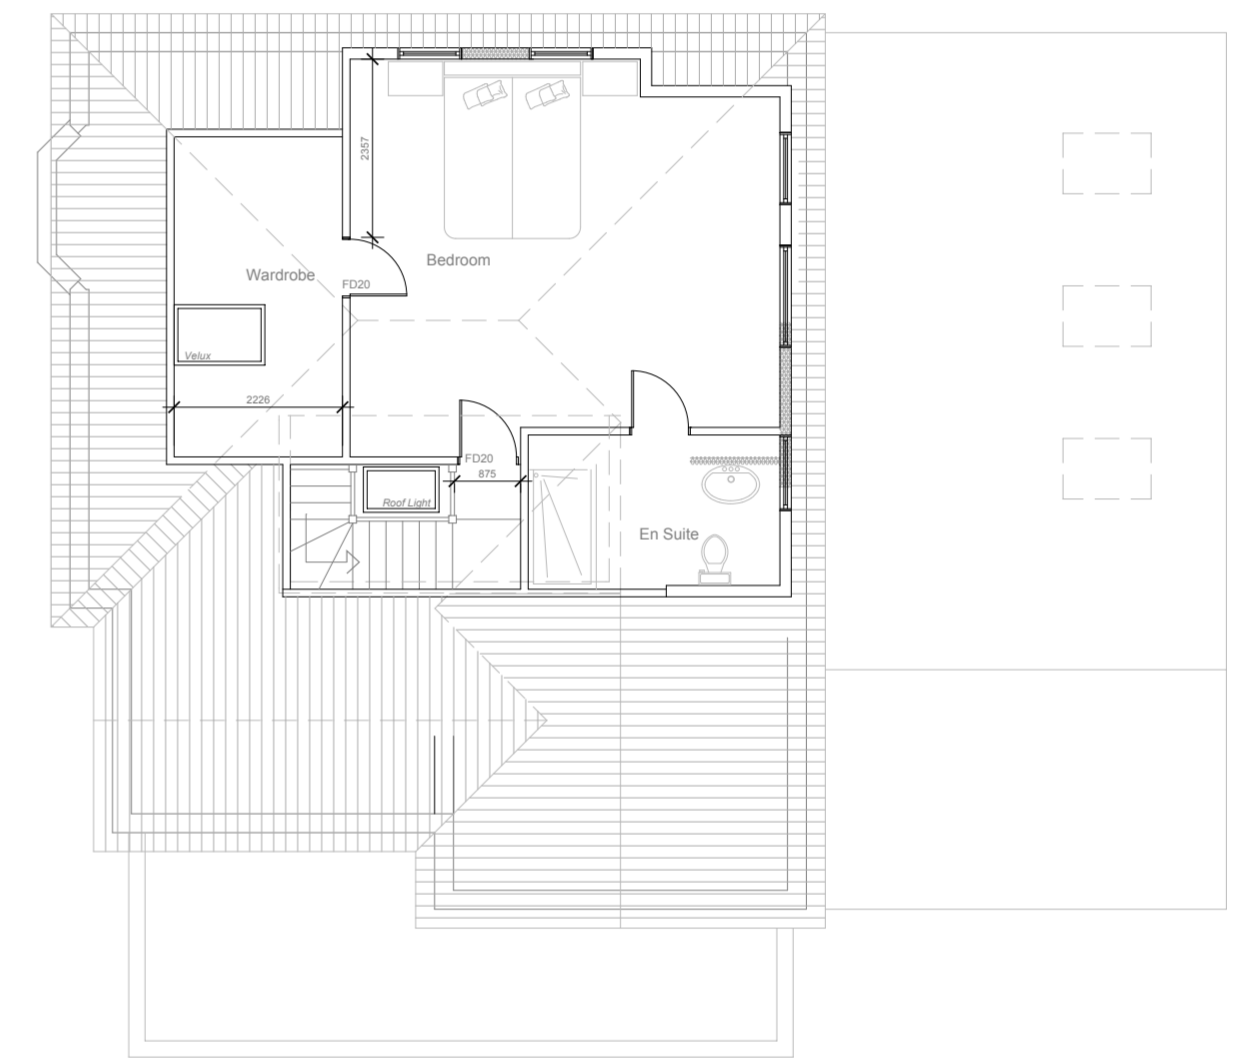


EXISTING  
LOFT FLOOR PLAN 1:100

All work to comply with current building regulations and codes of practice

Do not scale from drawings all dimensions to be checked on site before the start of any work

Proposed External Finish Materials to Match Existing External Finish Materials

Proposed Drainage to be connected to the

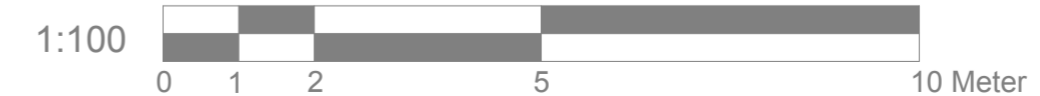

	Project:	129 Argyle Road Ealing W13 0DB	Title:	Existing plans	Scale: 1:100 @ A2
	Date:	02.2021	Drawing No.:	3390/FF-01/SP	Revision
239 Western Road, Southall, Middx, UB2 5HS Tel: 020 8571 1369 info@multicreation.co.uk					

All work to comply with current building regulations and codes of practice

Do not scale from drawings all dimensions to be checked on site before the start of any work

Proposed External Finish Materials to Match Existing External Finish Materials

Proposed Drainage to be connected to the Existing System



EXISTING FRONT ELEVATION 1:100



EXISTING SIDE ELEVATION 1:100




EXISTING REAR ELEVATION 1:100



EXISTING SIDE ELEVATION 1:100

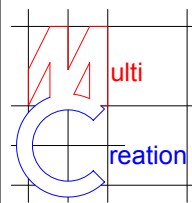


	Project:	Title:	Scale: 1:100 @ A3
	129 Argyle Road Ealing W13 0DB	Existing Elevations	Date: 02.2021
			Drawing No.: 3390/FF-02/SP
			Revision
239 Western Road, Southall, Middx, UB2 5HS Tel: 020 8571 1369 info@multicreation.co.uk			

All work to comply with current building regulations and codes of practice

Do not scale from drawings all dimensions to be checked on site before the start of any work

Proposed External Finish Materials to Match Existing External Finish Materials

Proposed Drainage to be connected to the Existing System

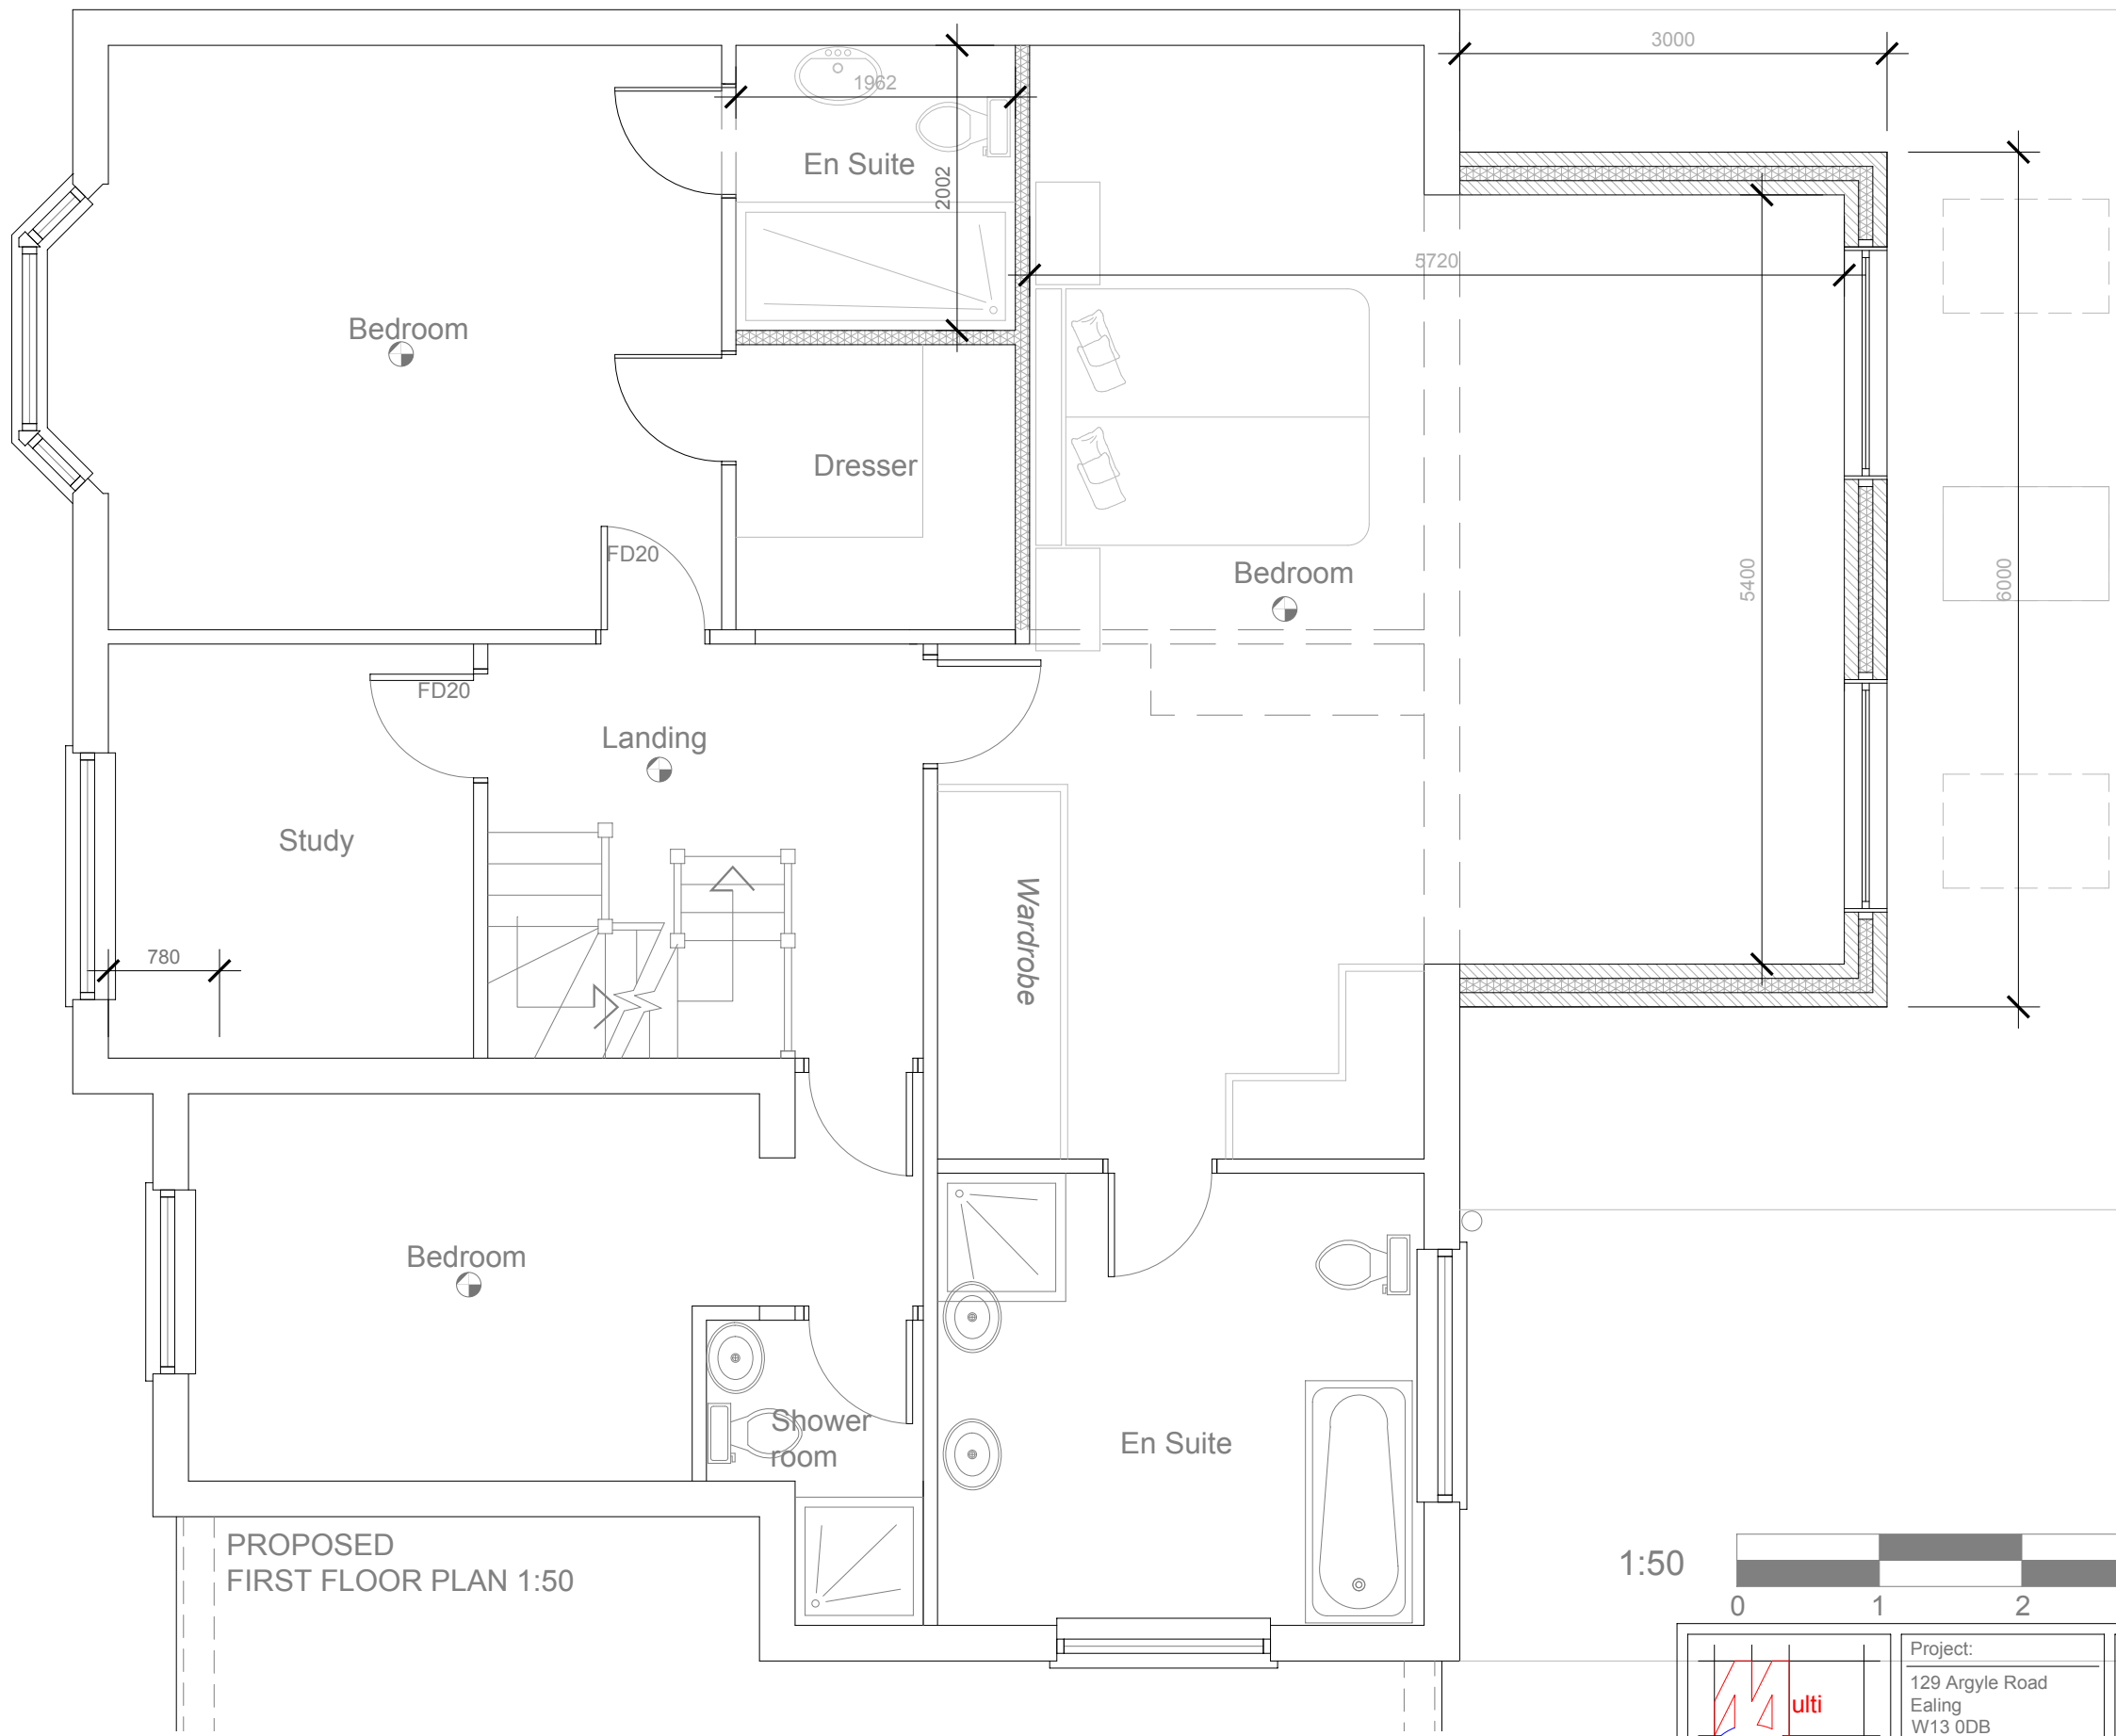

PROPOSED FIRST FLOOR PLAN 1:50



	Project:	Title:	Scale: 1:50 @ A3
	129 Argyle Road Ealing W13 0DB	Proposed First floor plan	Date: 02.2021
			Drawing No.: 3390/FF-03/SP
			Revision
239 Western Road, Southall, Middx, UB2 5HS Tel: 020 8571 1369 info@multicreation.co.uk			

All work to comply with current building regulations and codes of practice

Do not scale from drawings all dimensions to be checked on site before the start of any work

Proposed External Finish Materials to Match Existing External Finish Materials

Proposed Drainage to be connected to the Existing System



FRONT ELEVATION 1:100



PROPOSED SIDE ELEVATION 1:100




PROPOSED REAR ELEVATION 1:100



PROPOSED SIDE ELEVATION 1:100

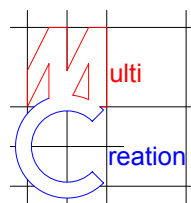

	Project:	Title:	Scale: 1:100 @ A3
	129 Argyle Road Ealing W13 0DB	Proposed Elevations	Date: 02.2021
			Drawing No.: 3390/FF-04/SP
			Revision
239 Western Road, Southall, Middx, UB2 5HS Tel: 020 8571 1369 info@multicreation.co.uk			