


**NOTES**

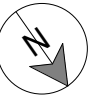

| Revision |                |            |
|----------|----------------|------------|
| Rev      | Notes          | Date       |
| A        | Planning Issue | 23/04/2021 |
|          |                |            |
|          |                |            |
|          |                |            |
|          |                |            |

**KEY**

▨ Neighbouring context - - - Boundary line

**JOB TITLE**

Proposed mansard dormer loft conversion, floor plan redesign and all associated works at 36 Gauden Road

**STATUS**

Planning Drawings

**DRAWING TITLE**

Block Plans

**CLIENT**

Alex Pollock

**SCALE**

1 : 200 at A3

**DRAWN**

AR


**DATE**

April 2021


**CHECKED**

KA

**DRAWING NO.** 77313 - 1500 A

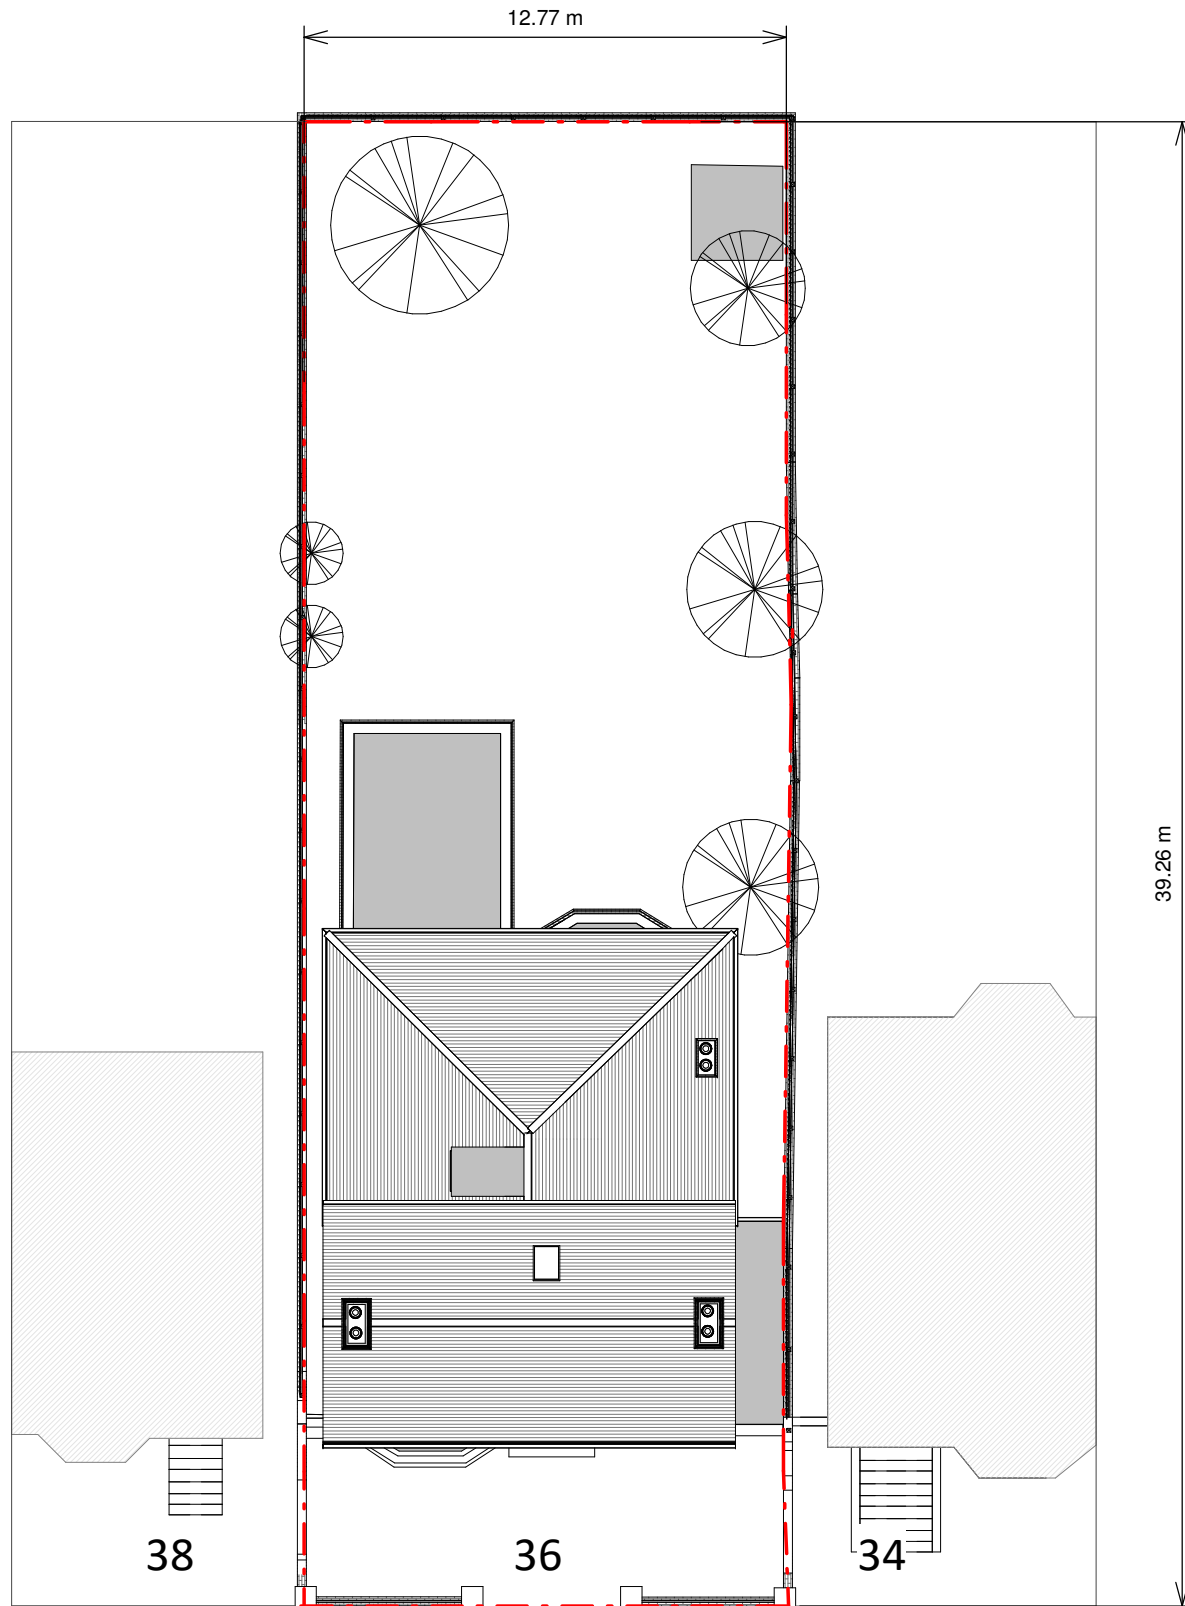

Existing Block Plan

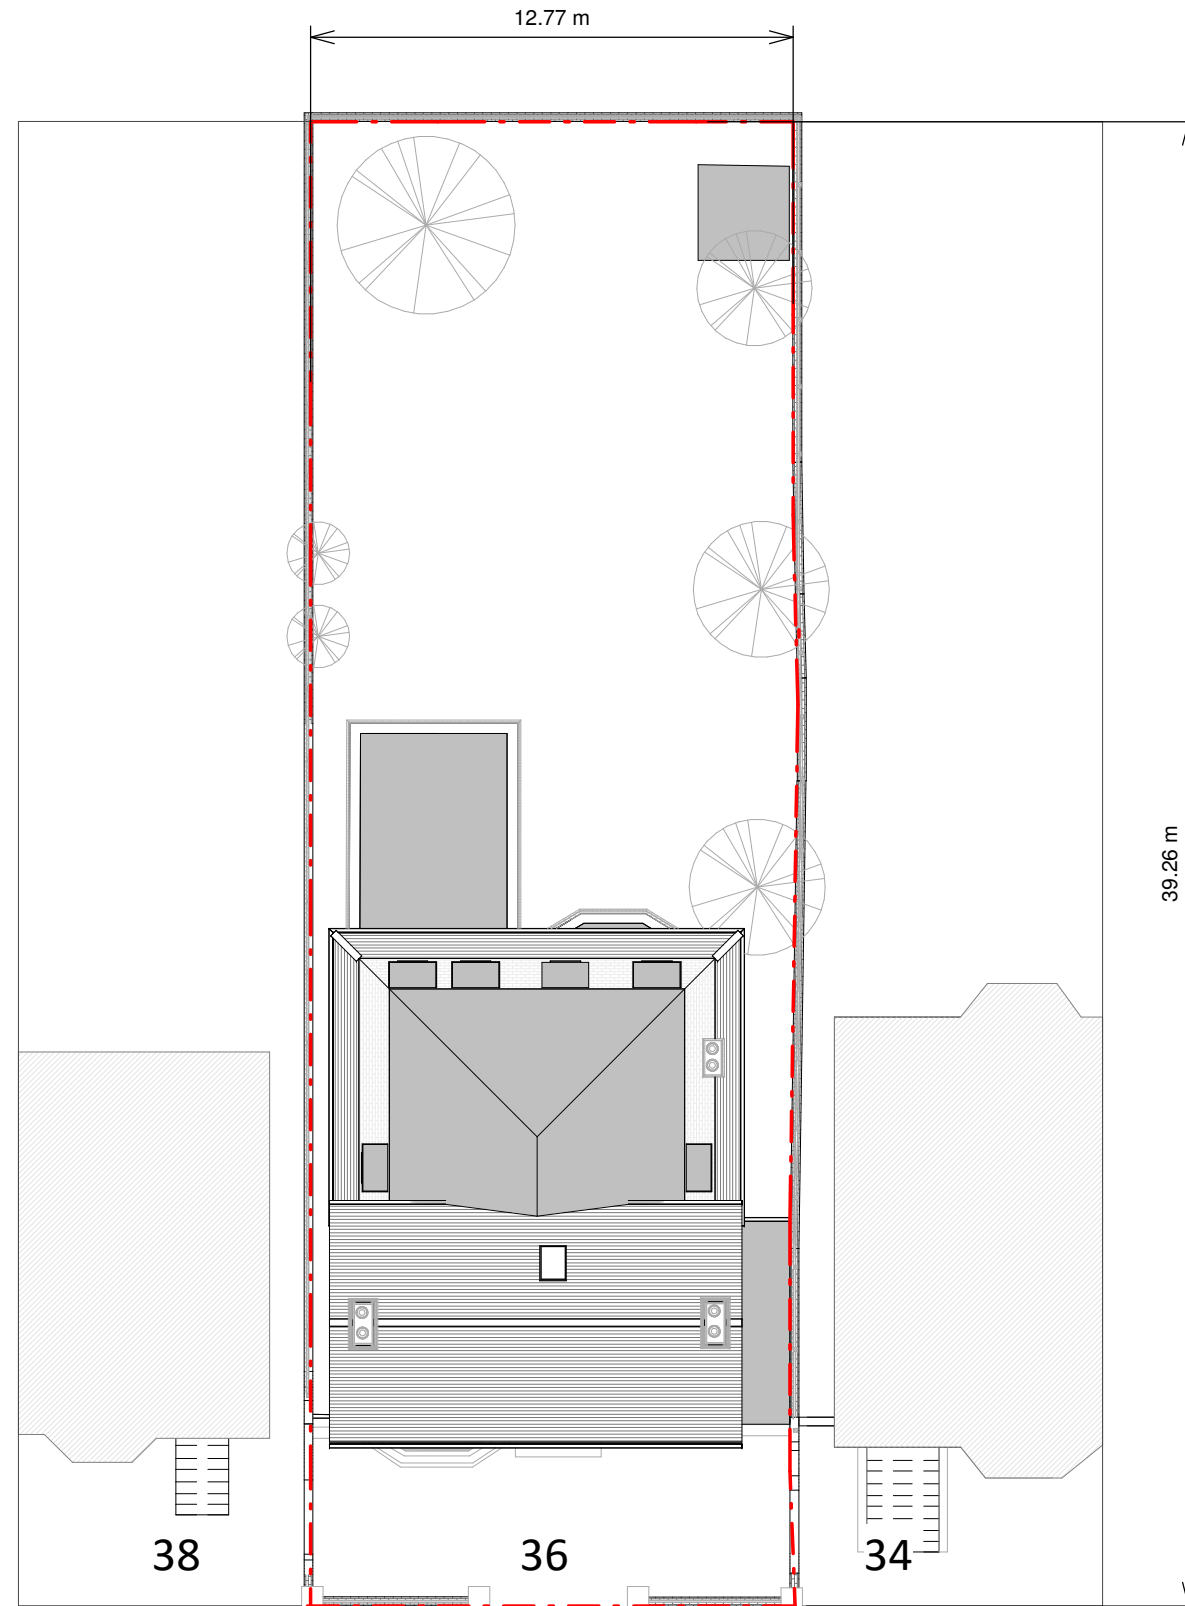

Proposed Block Plan

