


Existing Basement Plan

1:100

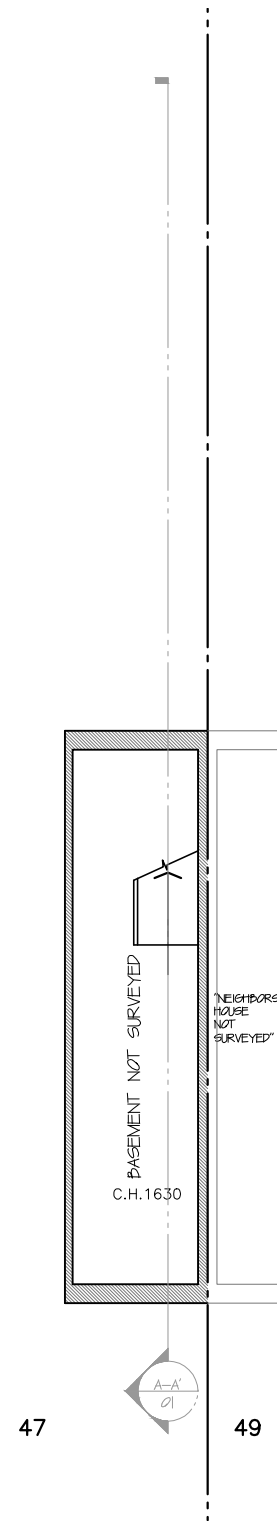

Proposed Basement Plan





1:100

All works to be carried out in accordance with current building regulations and as per signed contract. All dimensions / levels to be checked and verified on site before commencing any work and any discrepancies to be reported to the office immediately. This drawing to be read in conjunction with contract documents, project working drawings, specification, all consultants / specialist drawings, details and specification. All materials to be used in the construction of the external surfaces of the new works shall match those in the existing building.

CLIENT:
Mr Diego Mascio
 DRAWING TITLE:
Basement Floor Plans

JOB TITLE:
Loft Conversion
 JOB REF / ADDRESS:
LW202100054 47 Mordaunt Street SW9 9RD (Mascio)
 SCALE: DATE:
 1/100 @ A3 1/50 @ A3 **May 21**

PP Ref: PHASE: DRAWN BY:
PP- **Planning/Permitted DO**
 JOB NO: DRAWING NO: REVISION:
LW202100054 01 00

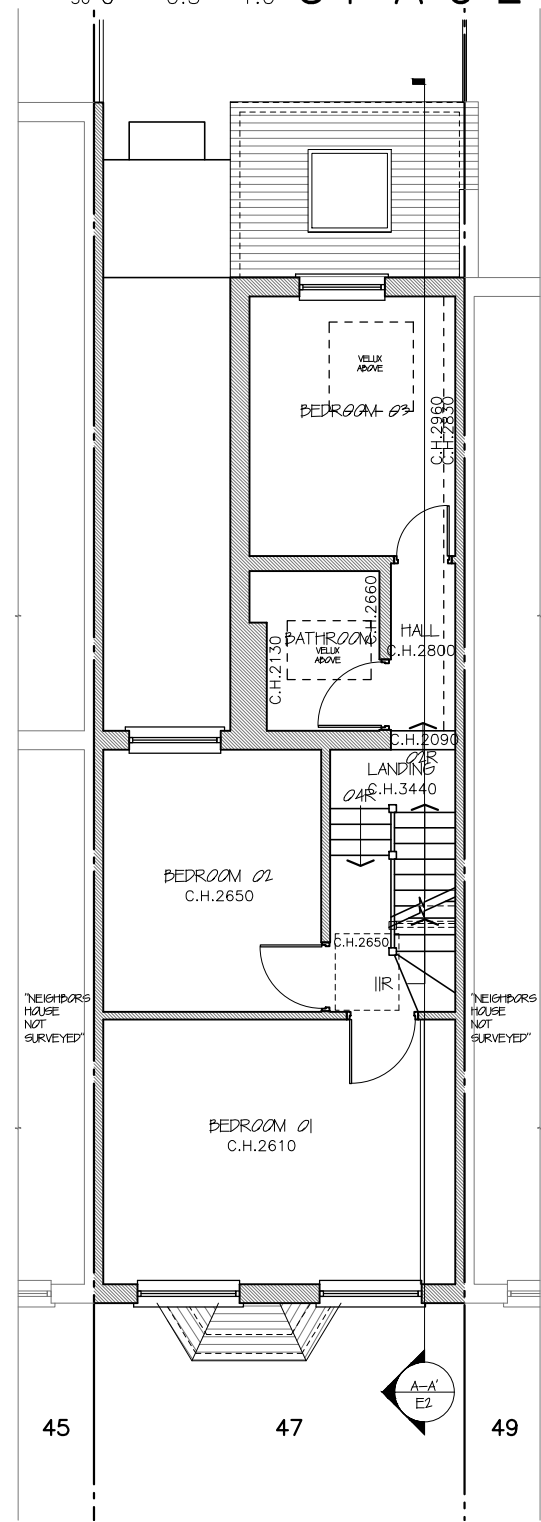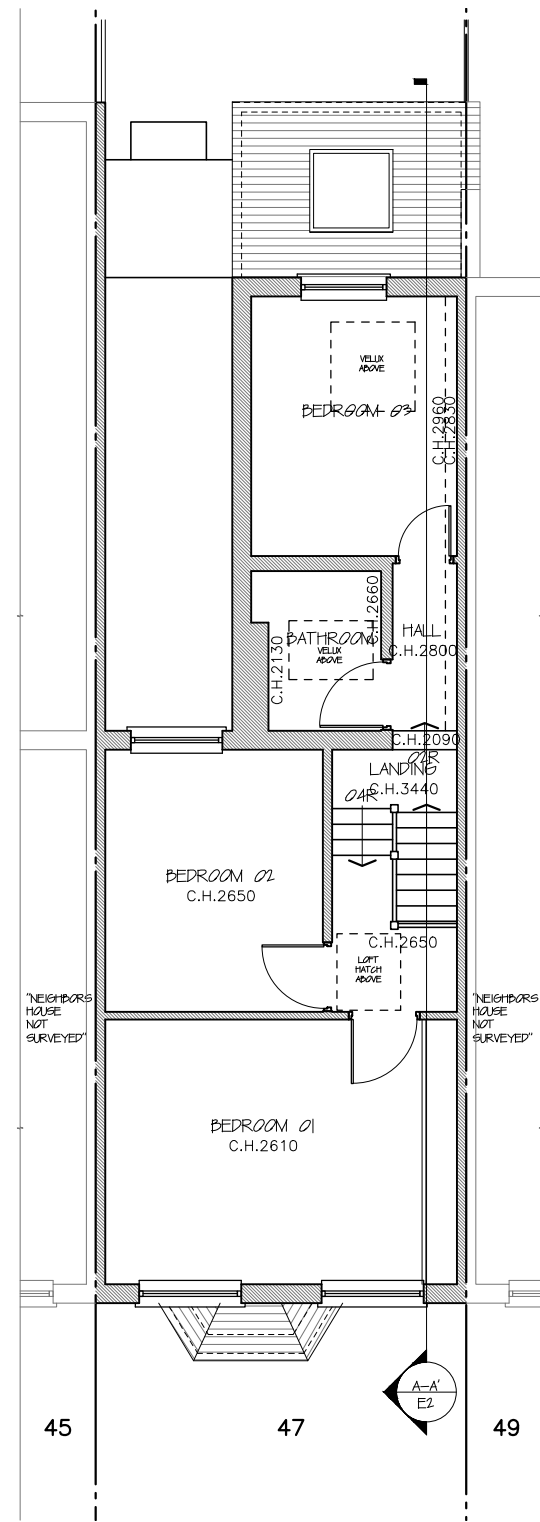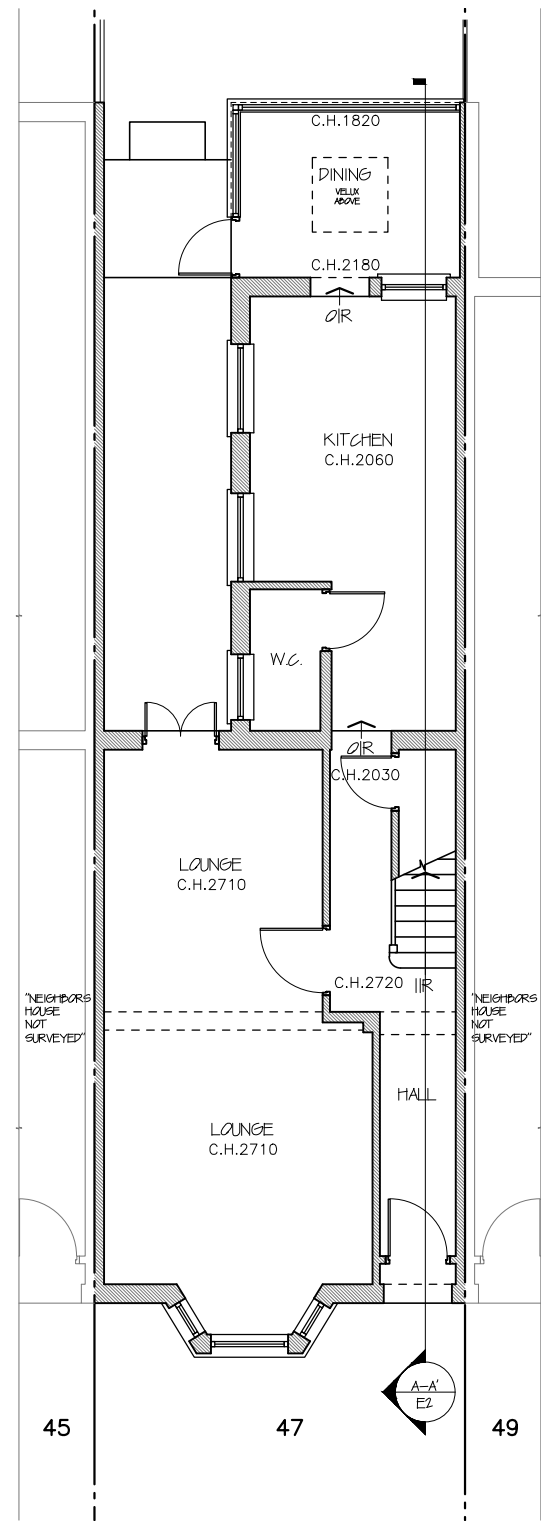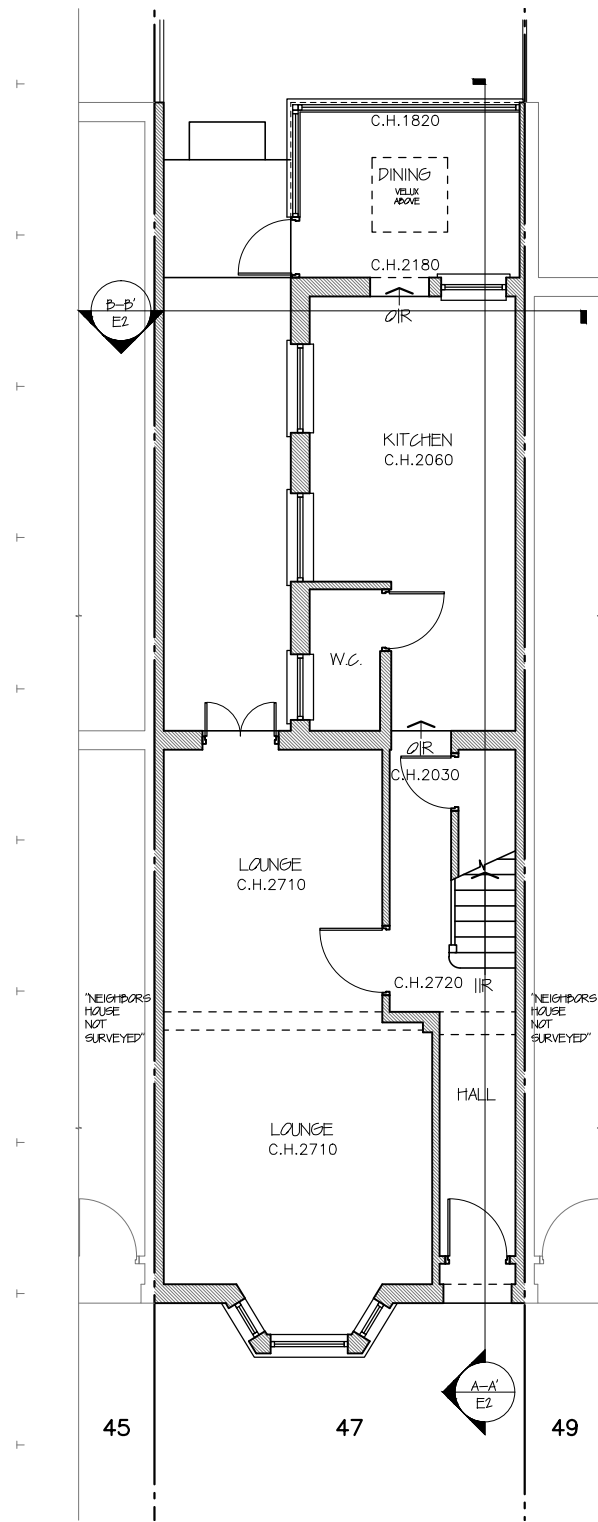

Existing Ground Floor Plan
1:100

Proposed Ground Floor Plan
1:100

Existing First Floor Plan
1:100

Proposed First Floor Plan
1:100


All works to be carried out in accordance with current building regulations and as per signed contract. All dimensions / levels to be checked and verified on site before commencing any work and any discrepancies to be reported to the office immediately. This drawing to be read in conjunction with contract documents, project working drawings, specification, all consultants / specialist drawings, details and specification. All materials to be used in the construction of the external surfaces of the new works shall match those in the existing building.

CLIENT:
Mr Diego Mascio
DRAWING TITLE:
Ground Fl and First Fl Plans

JOB TITLE:
Loft Conversion
JOB REF / ADDRESS:
LW202100054 47 Mordaunt Street SW9 9RD (Mascio)


SCALE: DATE:
1/100 @ A3 May 21
1/50 @ A3

PP Ref: PHASE: DRAWN BY:
PP- Planning/Permitted DO
JOB NO: DRAWING NO: REVISION:
LW202100054 02 00

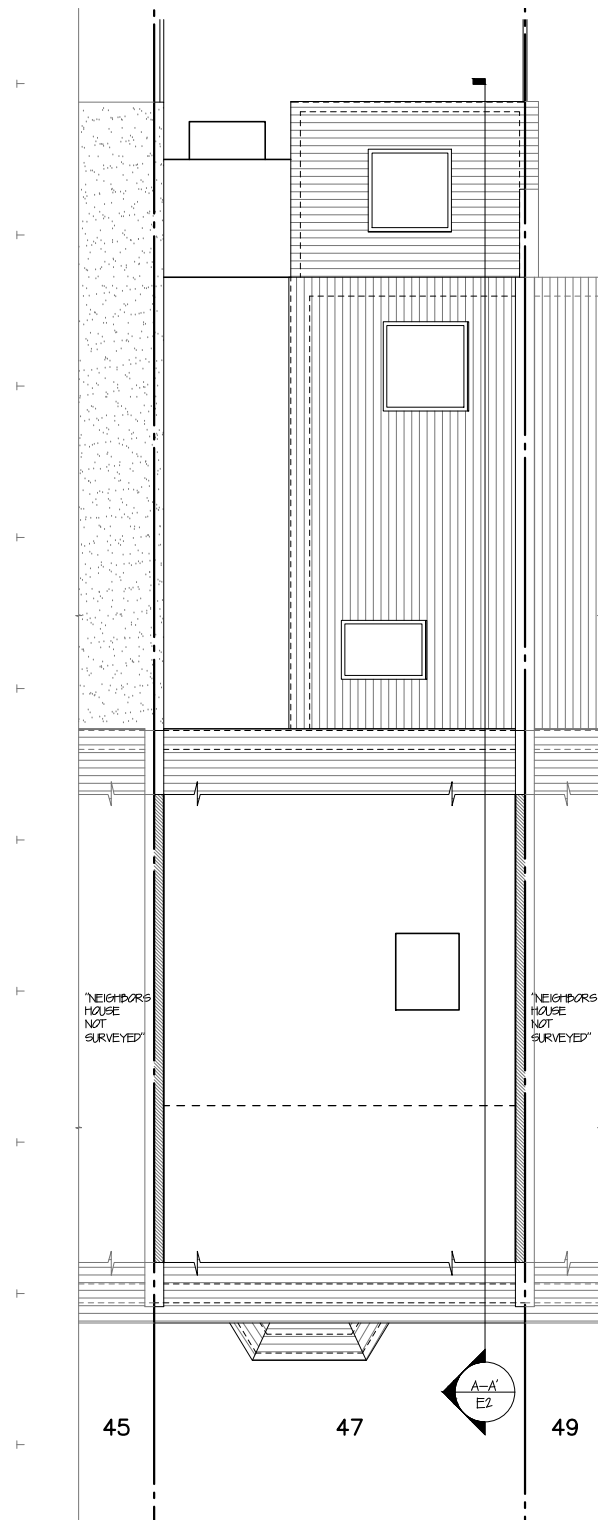


Existing Loft Floor Plan

1:100

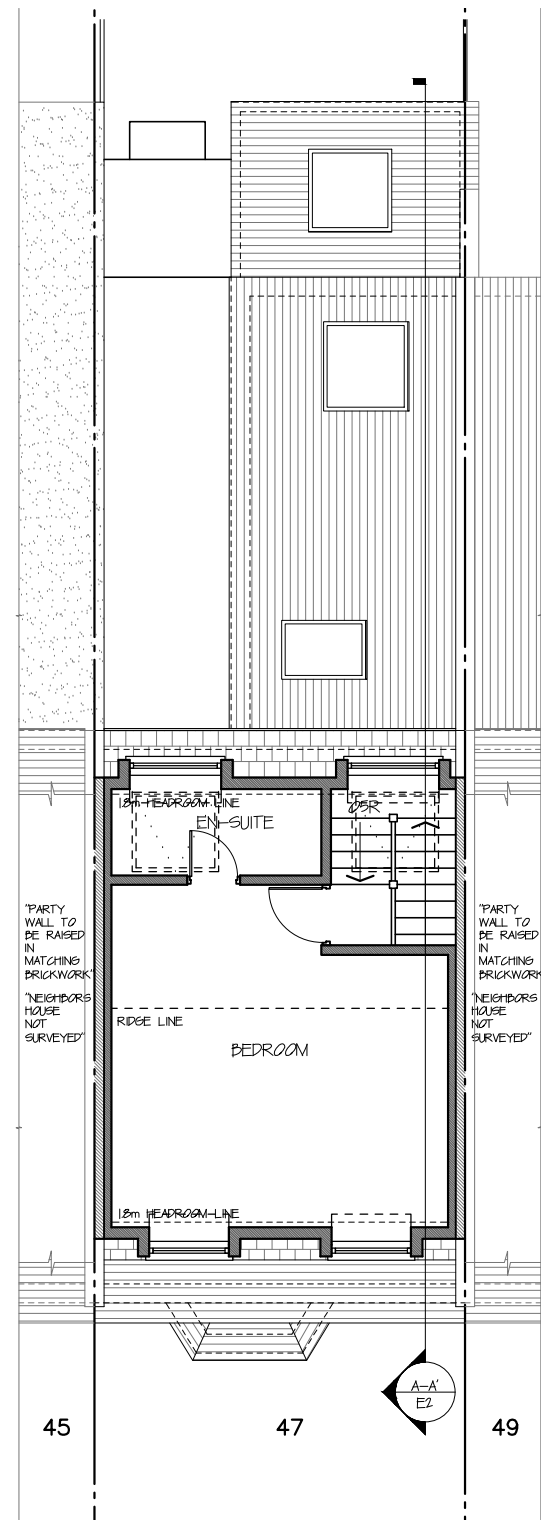


Proposed Loft Floor Plan

1:100

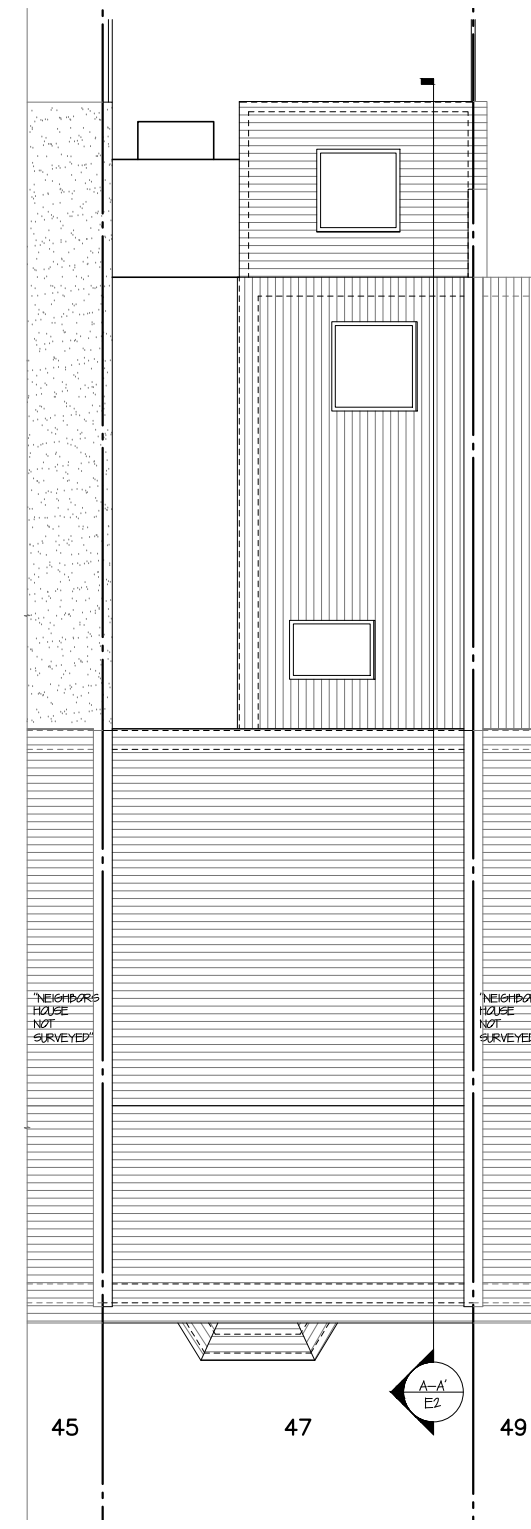

Existing Roof Plan

1:100

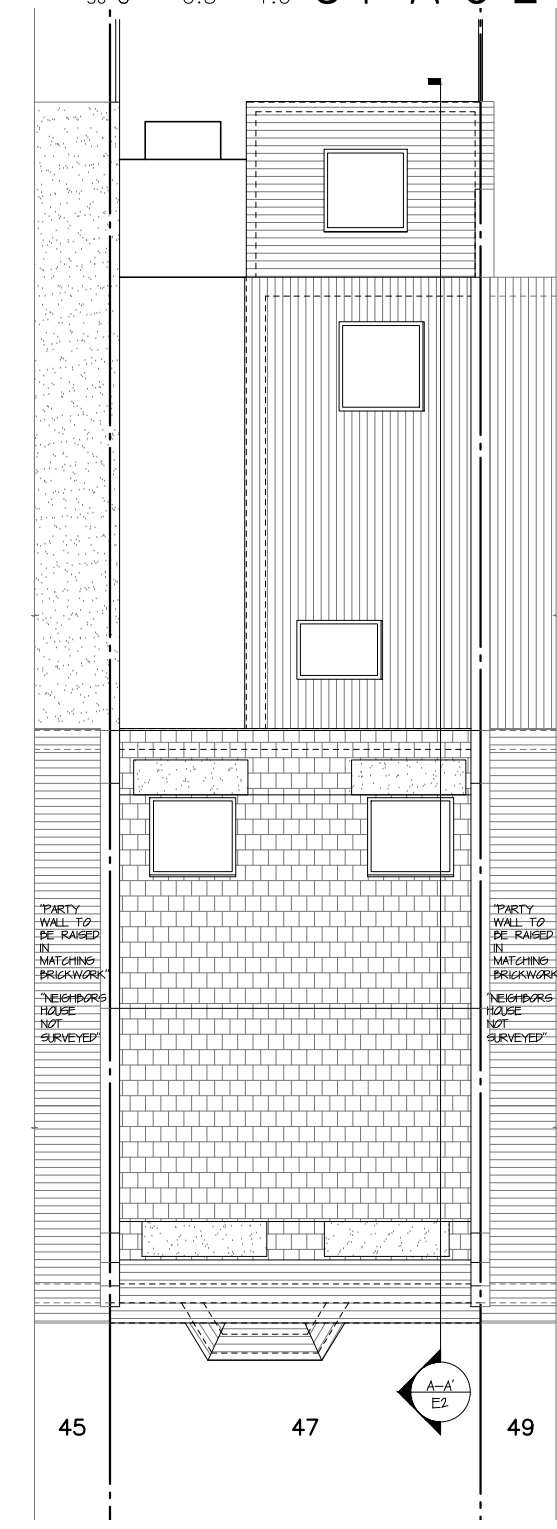

Proposed Roof Plan


1:100

All works to be carried out in accordance with current building regulations and as per signed contract. All dimensions / levels to be checked and verified on site before commencing any work and any discrepancies to be reported to the office immediately. This drawing to be read in conjunction with contract documents, project working drawings, specification, all consultants / specialist drawings, details and specification. All materials to be used in the construction of the external surfaces of the new works shall match those in the existing building.

CLIENT:
Mr Diego Mascio
DRAWING TITLE:
Loft and Roof Plans

JOB TITLE:
Loft Conversion
JOB REF / ADDRESS:
LW202100054 47 Mordaunt Street SW9 9RD (Mascio)
SCALE: DATE:
1/100 @ A3 1/50 @ A3 **May 21**

PP Ref: **PP-**
JOB NO: **LW202100054**
PHASE: **Planning/Permitted DO**
DRAWING NO: **03**
DRAWN BY:
REVISION: **00**

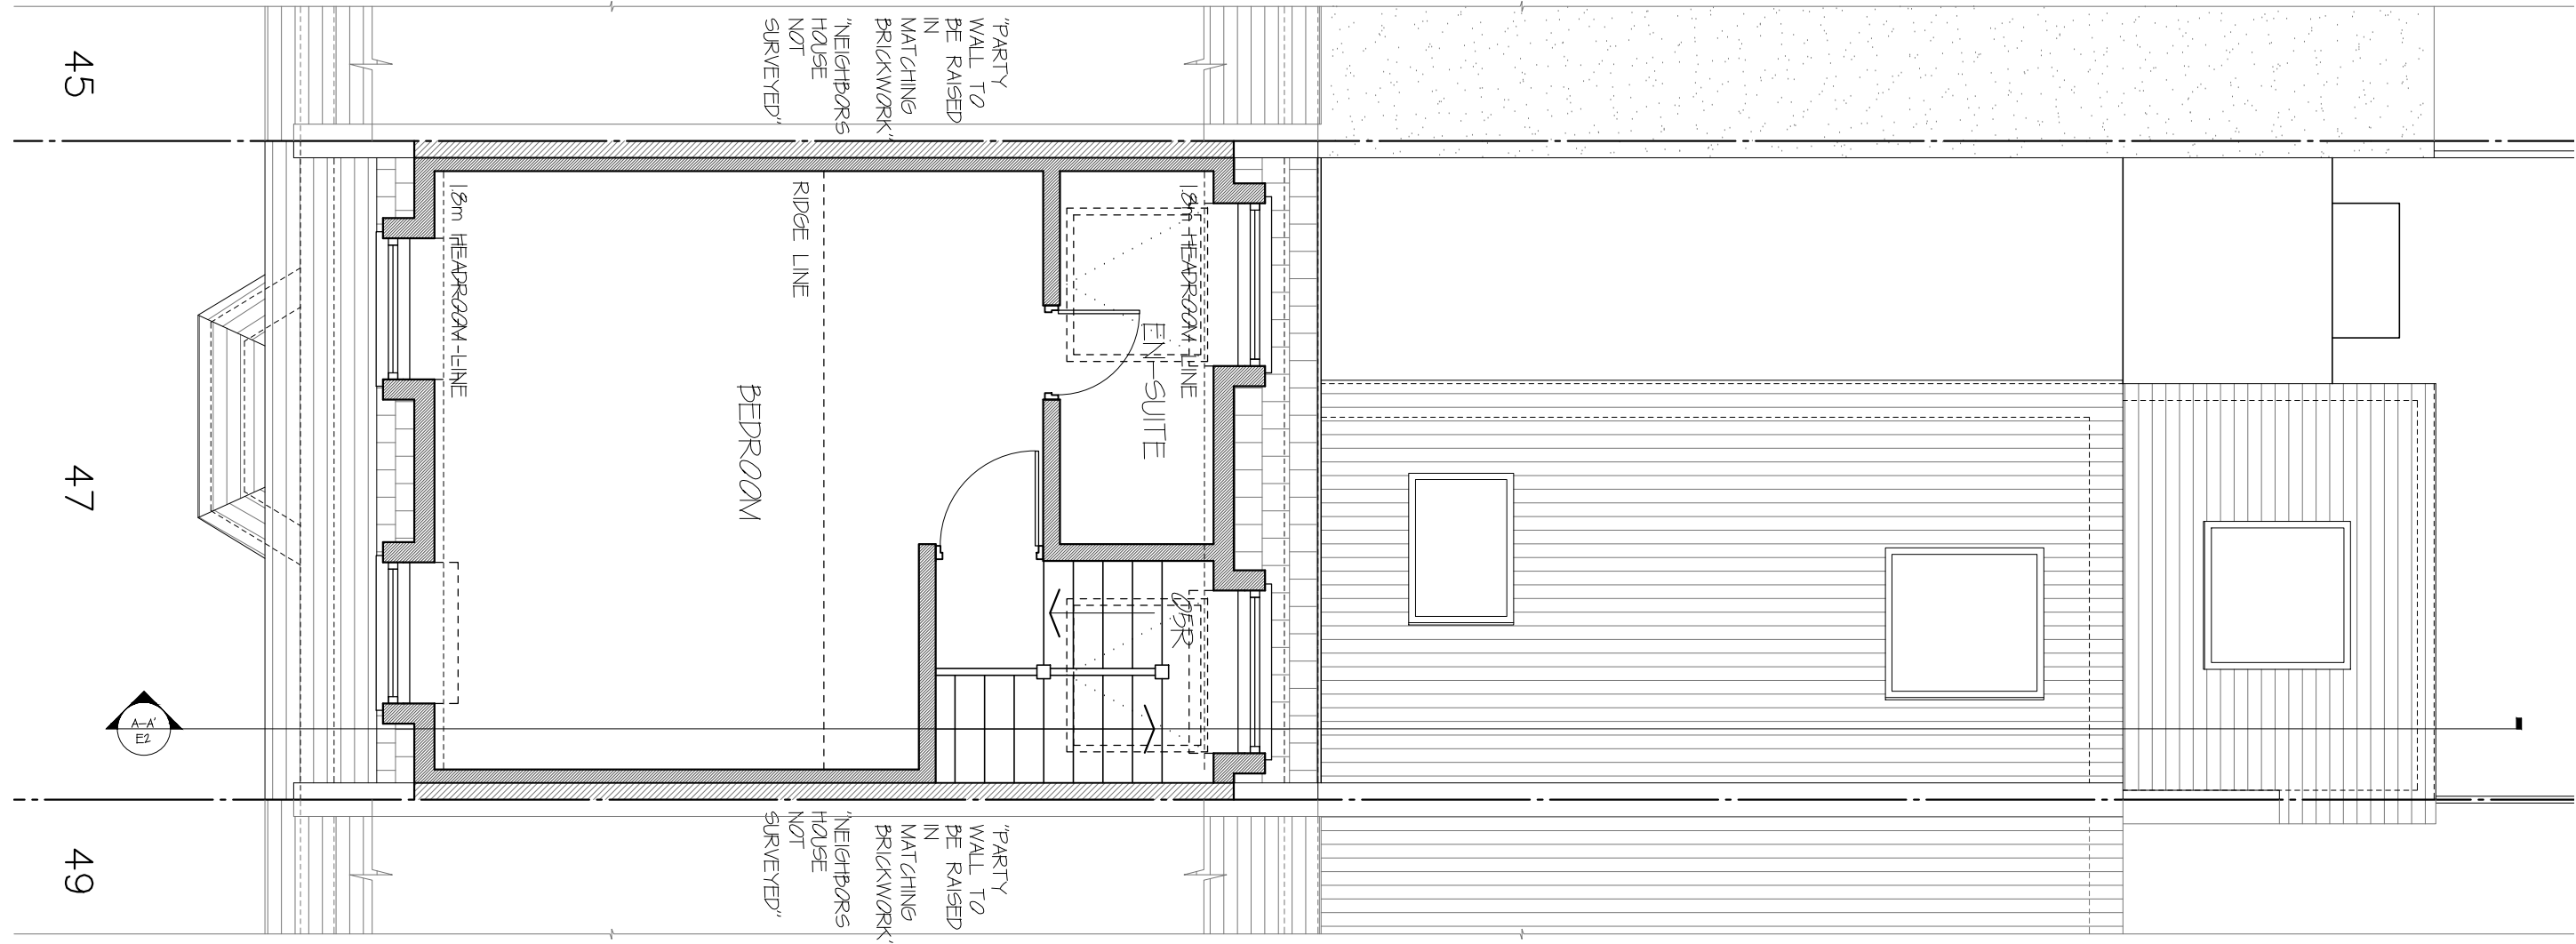

Proposed Loft

1:50

All works to be carried out in accordance with current building regulations and as per signed contract. All dimensions / levels to be checked and verified on site before commencing any work and any discrepancies to be reported to the office immediately. This drawing to be read in conjunction with contract documents, project working drawings, specification, all consultants / specialist drawings, details and specification. All materials to be used in the construction of the external surfaces of the new works shall match those in the existing building.

CLIENT:
Mr Diego Mascio

DRAWING TITLE:
Proposed Loft Plans

JOB TITLE:
Loft Conversion

JOB REF / ADDRESS:
LW202100054 47 Mordaunt Street SW9 9RD (Mascio)

SCALE: DATE:
1/100 @ A3 May 21
1/50 @ A3

PP Ref: PHASE: DRAWN BY:
PP- Planning/Permitted DO

JOB NO: DRAWING NO: REVISION:
LW202100054 04 00



Existing Front Elevation

Proposed Front Elevation

Existing Rear Elevation

Proposed Rear Elevation

1:100

1:100

1:100

1:100

All works to be carried out in accordance with current building regulations and as per signed contract. All dimensions / levels to be checked and verified on site before commencing any work and any discrepancies to be reported to the office immediately. This drawing to be read in conjunction with contract documents, project working drawings, specification, all consultants / specialist drawings, details and specification. All materials to be used in the construction of the external surfaces of the new works shall match those in the existing building.

CLIENT:
Mr Diego Mascio
DRAWING TITLE:
Elevations

JOB TITLE:
Loft Conversion
JOB REF / ADDRESS:
LW202100054 47 Mordaunt Street SW9 9RD (Mascio)


SCALE: DATE:
1/100 @ A3 May 21
1/50 @ A3

PP Ref: PHASE: DRAWN BY:
PP- Planning/Permitted DO
JOB NO: DRAWING NO: REVISION:
LW202100054 05 00



Existing Side Elevation

1:100

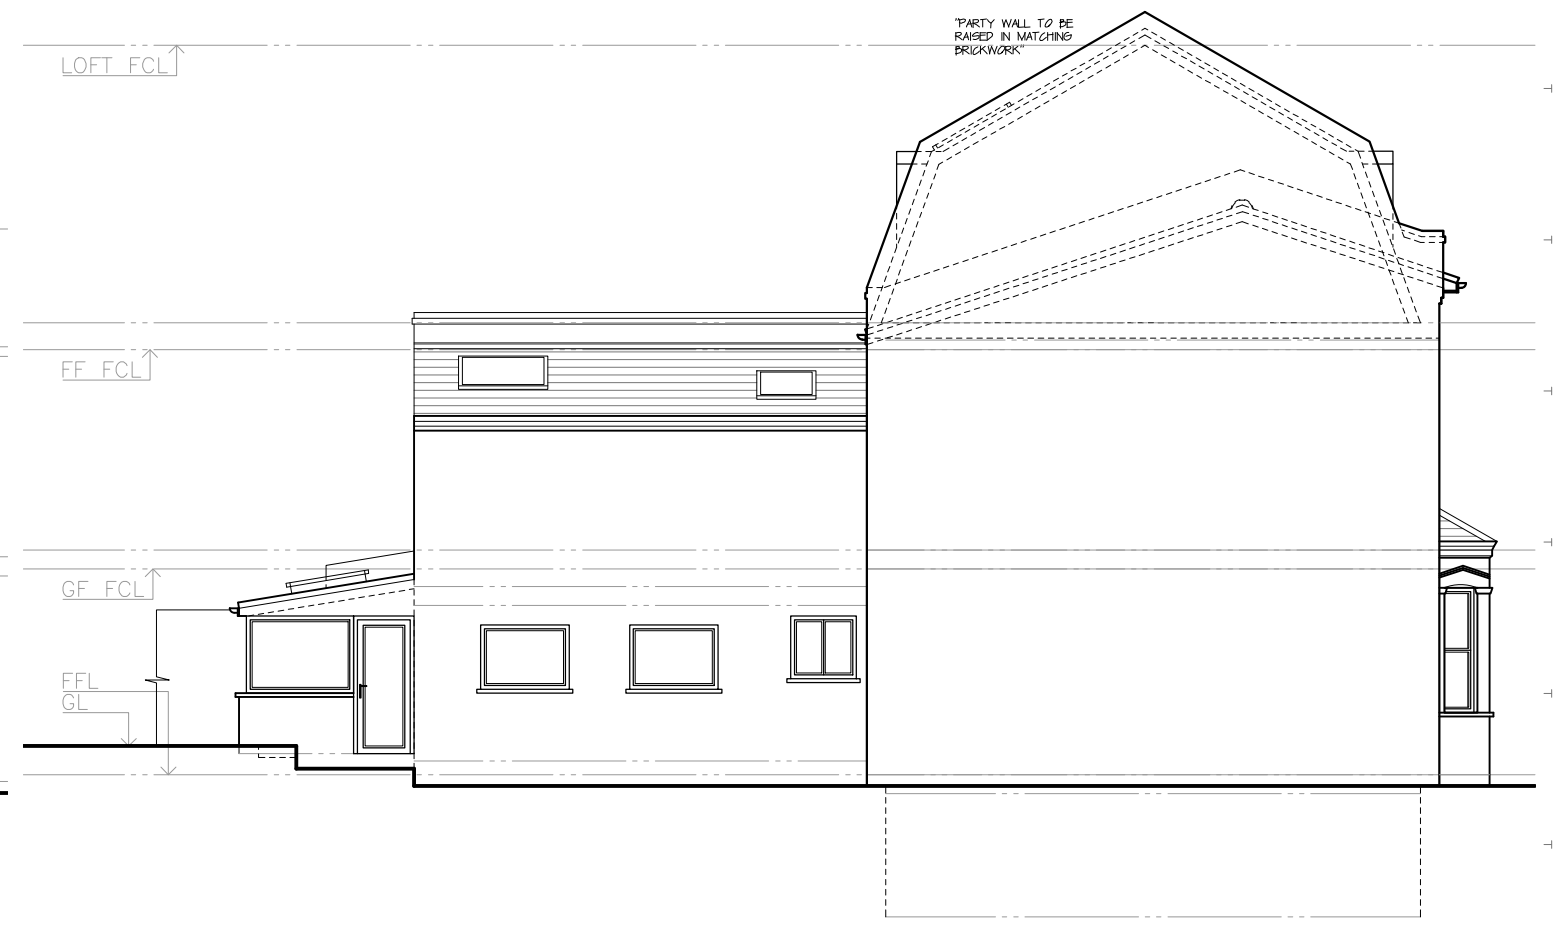

Proposed Side Elevation

1:100

All works to be carried out in accordance with current building regulations and as per signed contract. All dimensions / levels to be checked and verified on site before commencing any work and any discrepancies to be reported to the office immediately. This drawing to be read in conjunction with contract documents, project working drawings, specification, all consultants / specialist drawings, details and specification. All materials to be used in the construction of the external surfaces of the new works shall match those in the existing building.


CLIENT:
Mr Diego Mascio
DRAWING TITLE:
Side Elevation

JOB TITLE:
Loft Conversion
JOB REF / ADDRESS:
LW202100054 47 Mordaunt Street SW9 9RD (Mascio)

SCALE: DATE:
1/100 @ A3 May 21
1/50 @ A3


PP Ref:
PP-
JOB NO:
LW202100054

PHASE:
Planning/Permitted DO
DRAWING NO:
06
REVISION:
00

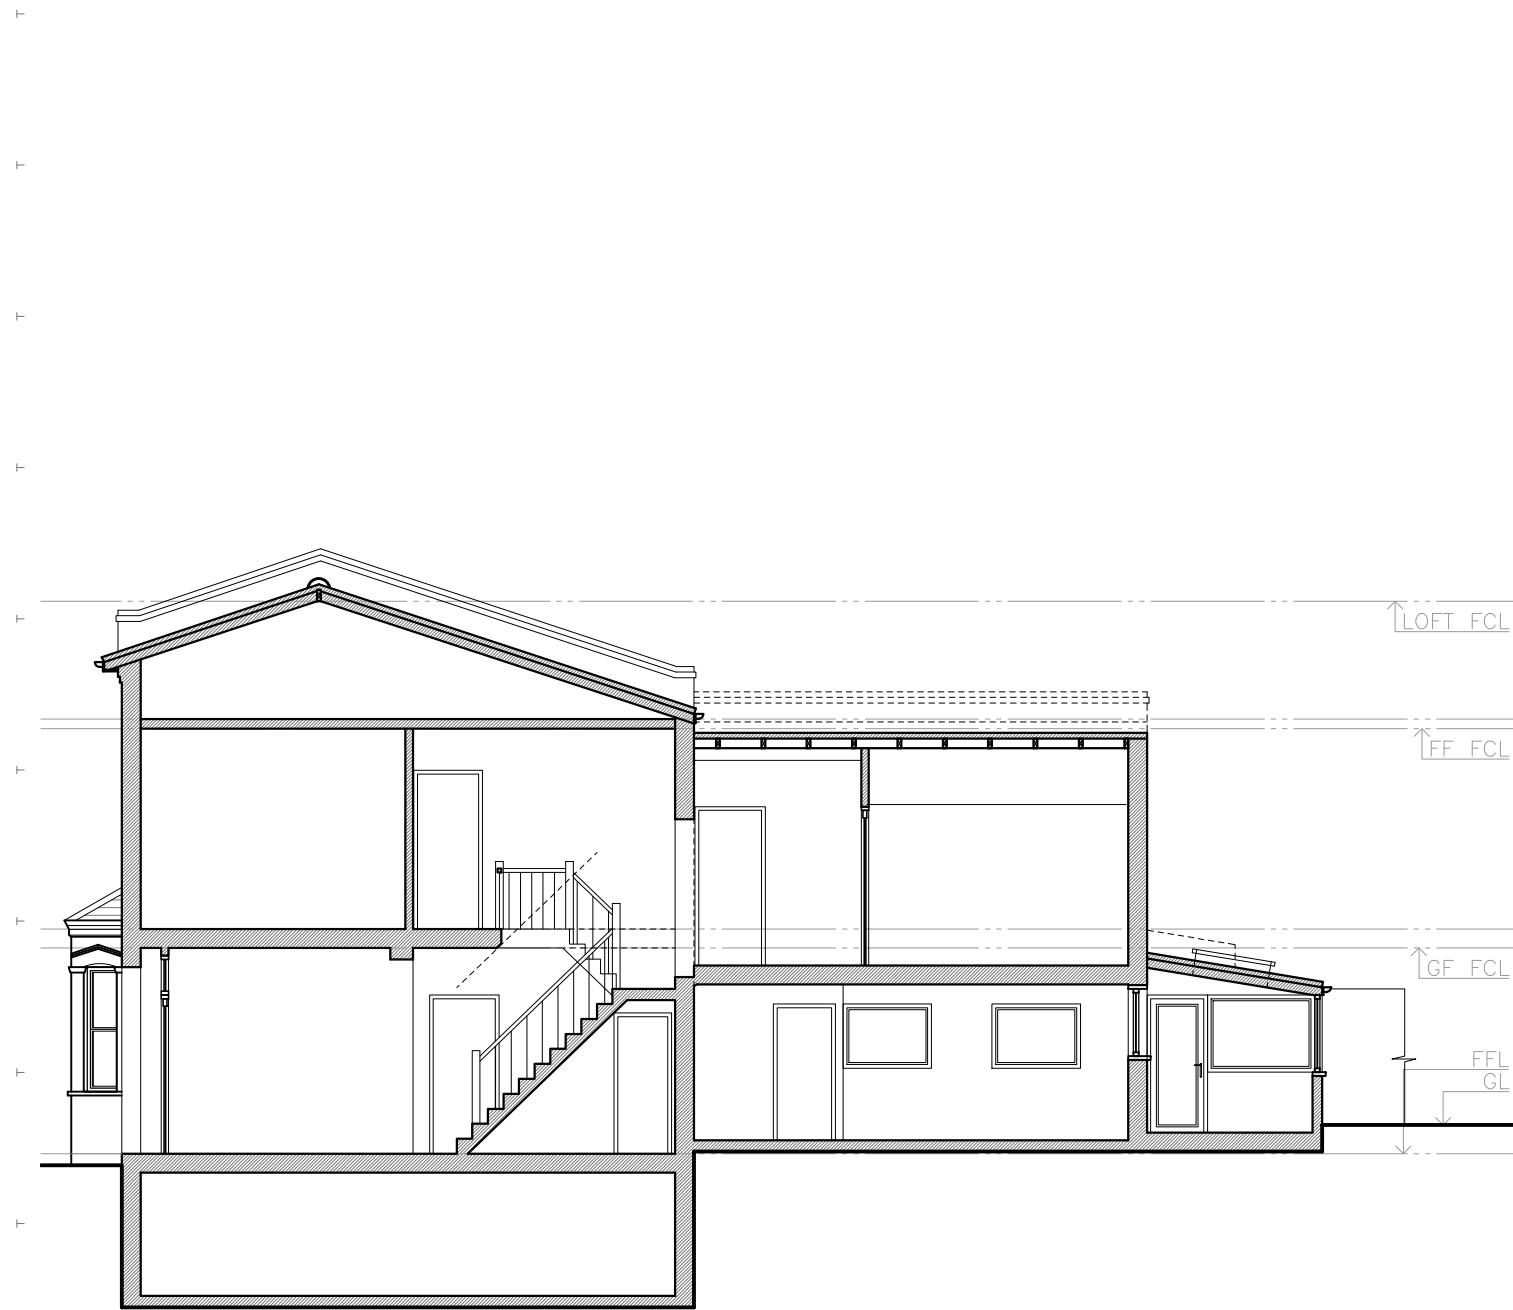

Existing Section A-A

1:100

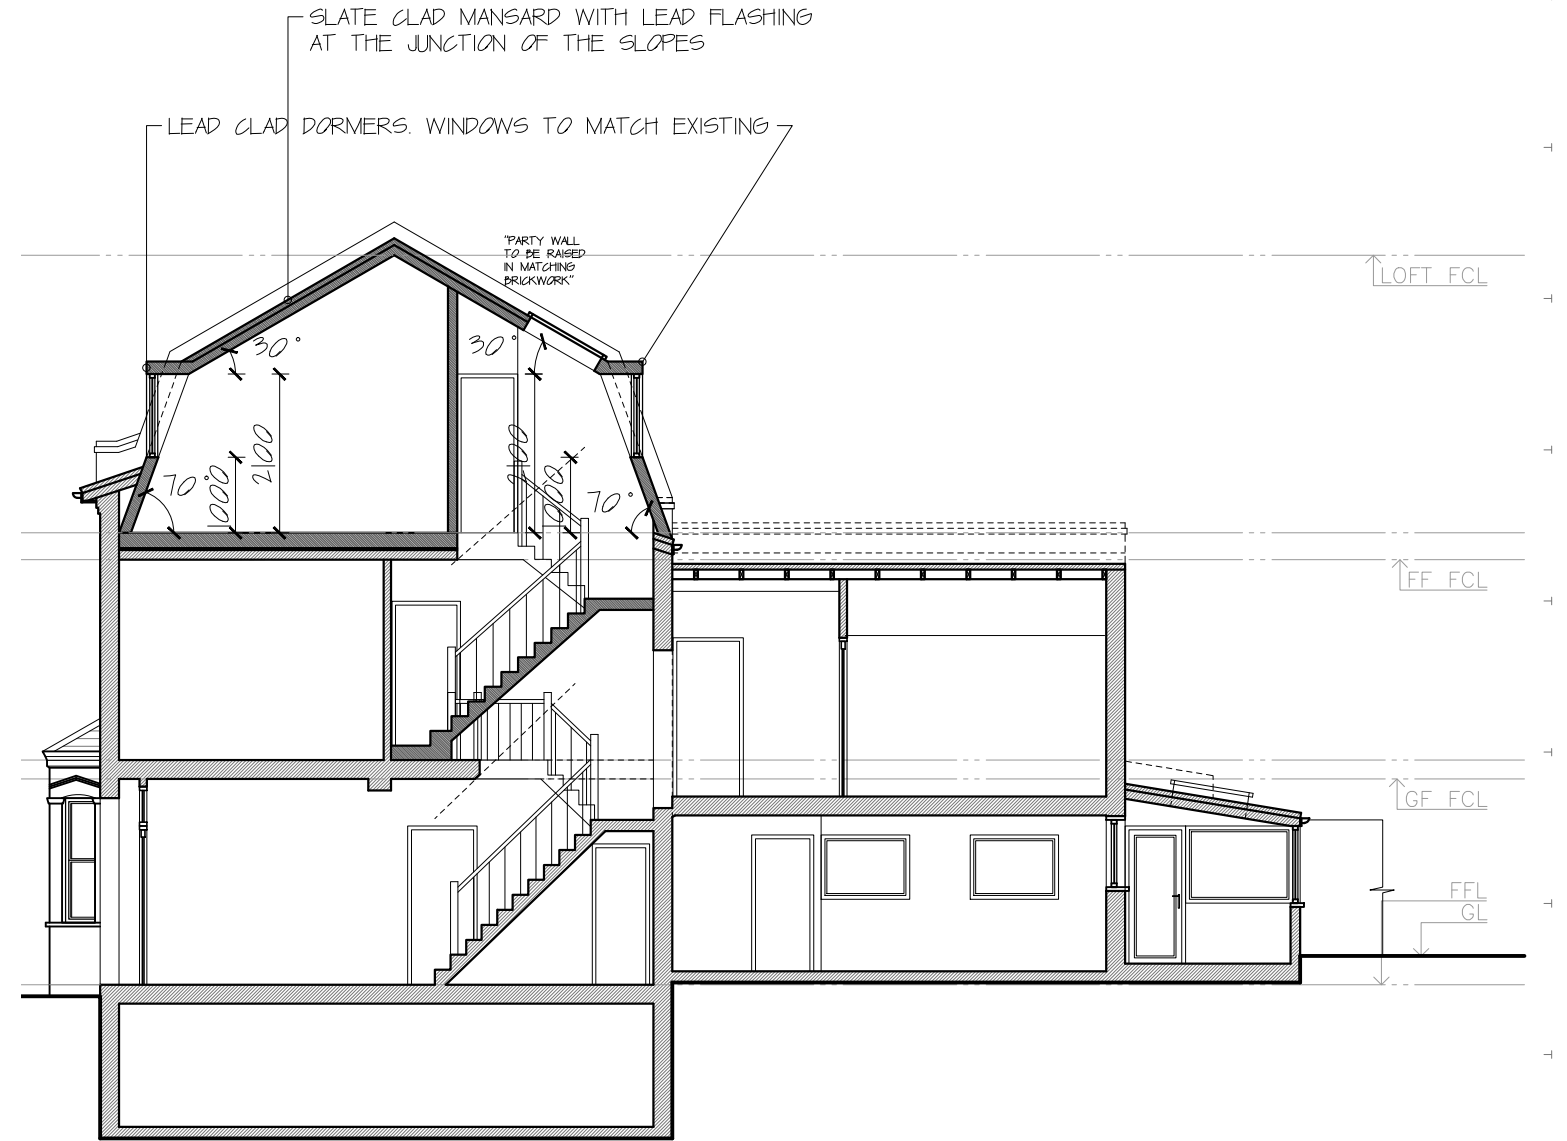

Proposed Section A-A

1:100

All works to be carried out in accordance with current building regulations and as per signed contract. All dimensions / levels to be checked and verified on site before commencing any work and any discrepancies to be reported to the office immediately. This drawing to be read in conjunction with contract documents, project working drawings, specification, all consultants / specialist drawings, details and specification. All materials to be used in the construction of the external surfaces of the new works shall match those in the existing building.

CLIENT:
Mr Diego Mascio
 DRAWING TITLE:
Section A-A'

JOB TITLE:
Loft Conversion
 JOB REF / ADDRESS:
LW202100054 47 Mordaunt Street SW9 9RD (Mascio)
 SCALE: DATE:
 1/100 @ A3 1/50 @ A3
May 21

PP Ref: PHASE: DRAWN BY:
PP- **Planning/Permitted DO**
 JOB NO: DRAWING NO: REVISION:
LW202100054 07 00