



Front Elevation

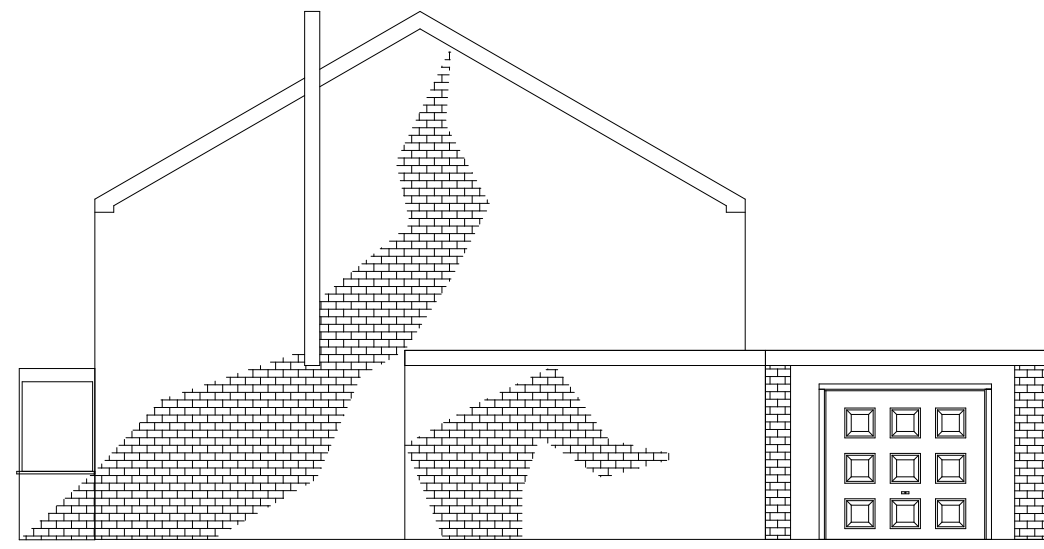


Side Elevation

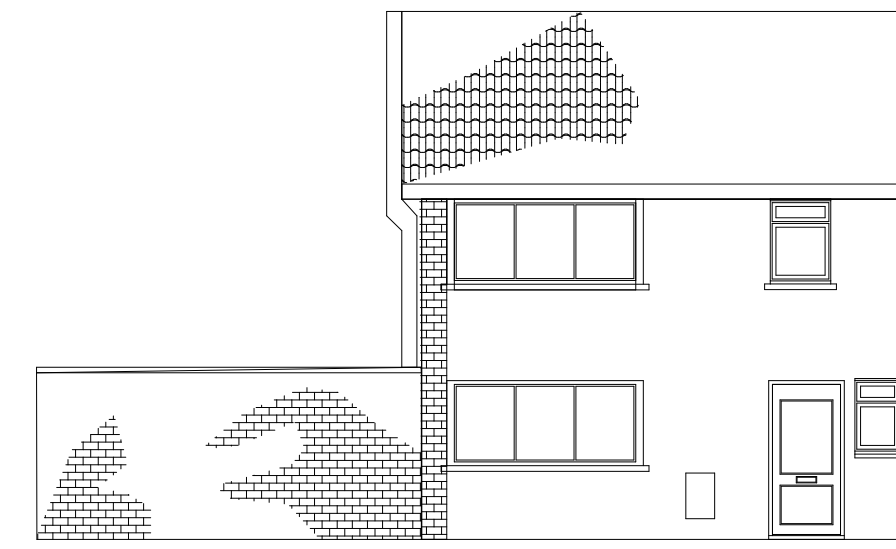

Rear Elevation



Front Elevation Proposed

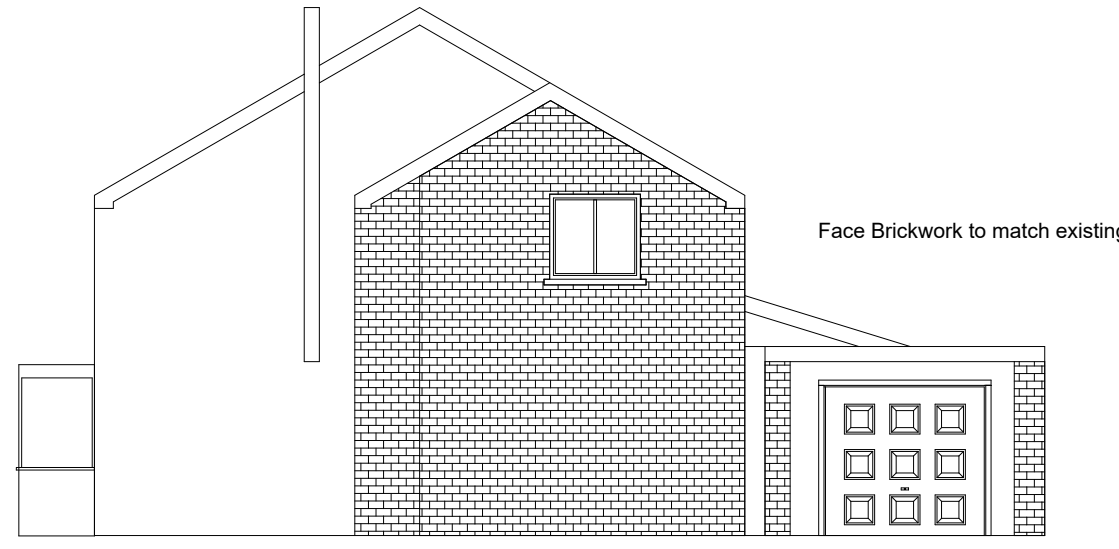

Side Elevation Proposed



Rear Elevation Proposed

53 Moorfield Rd




0 50 Metres




Plan Produced for: Mr & Mrs Sikharulidze  
Date Produced: 28 Apr 2021  
Plan Reference Number: TQRQM21118205450826  
Scale: 1:1250 @ A4


© Crown copyright and database rights 2021 OS 100042766

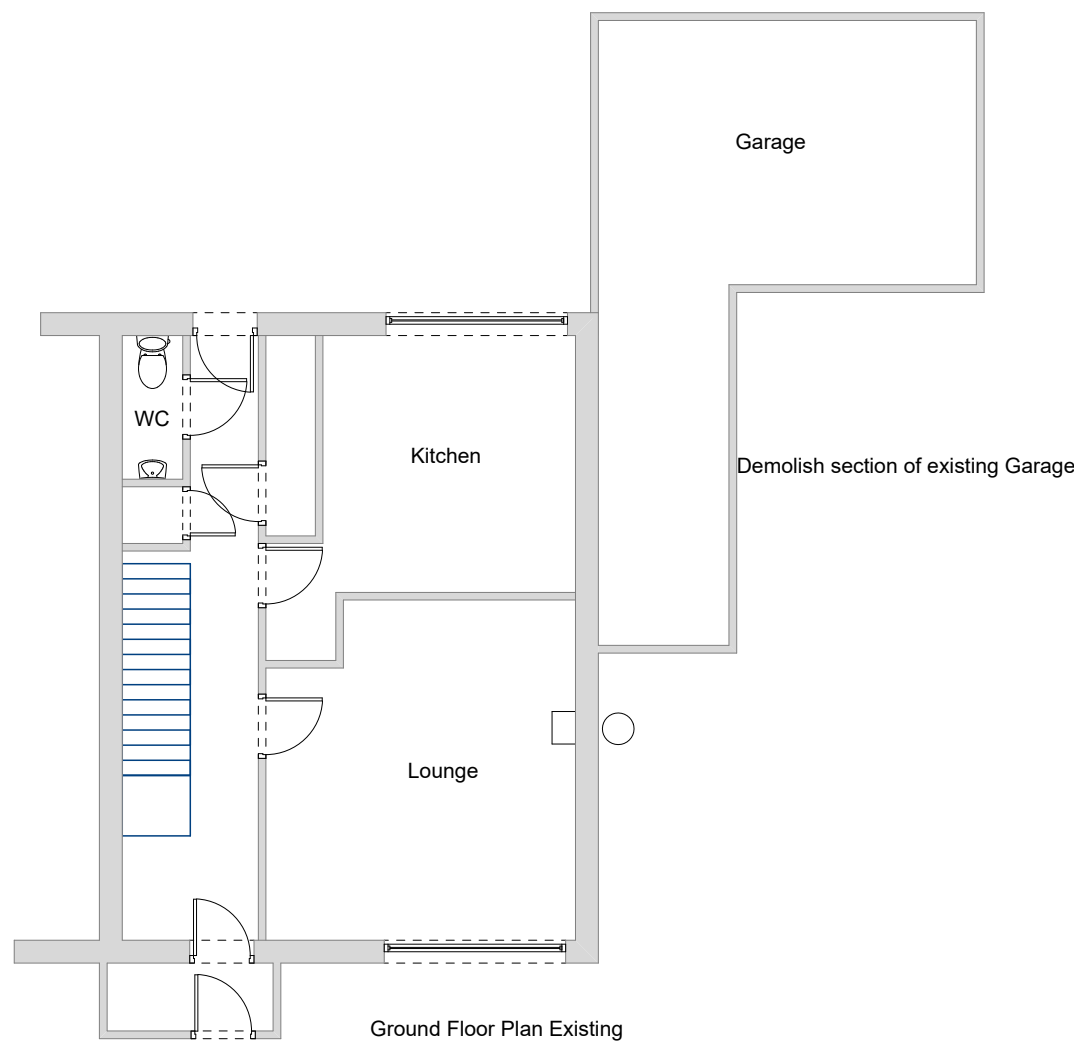

Ground Floor Plan Existing

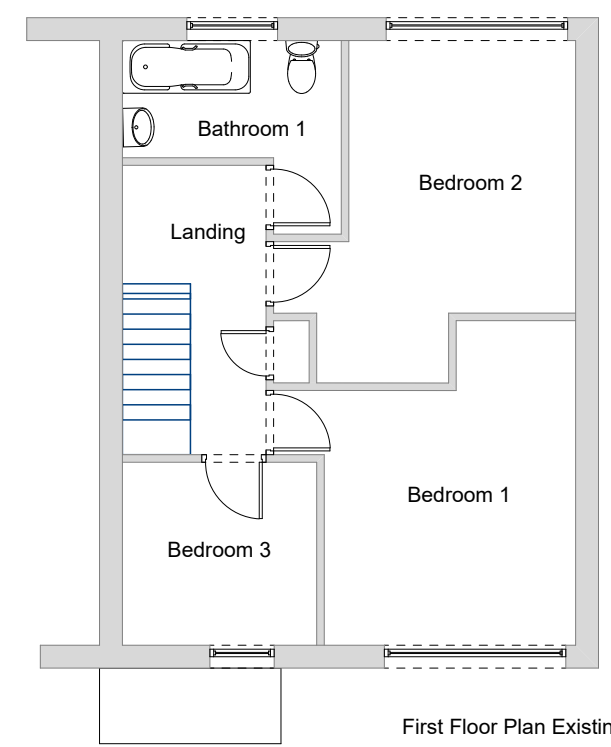


First Floor Plan Existing

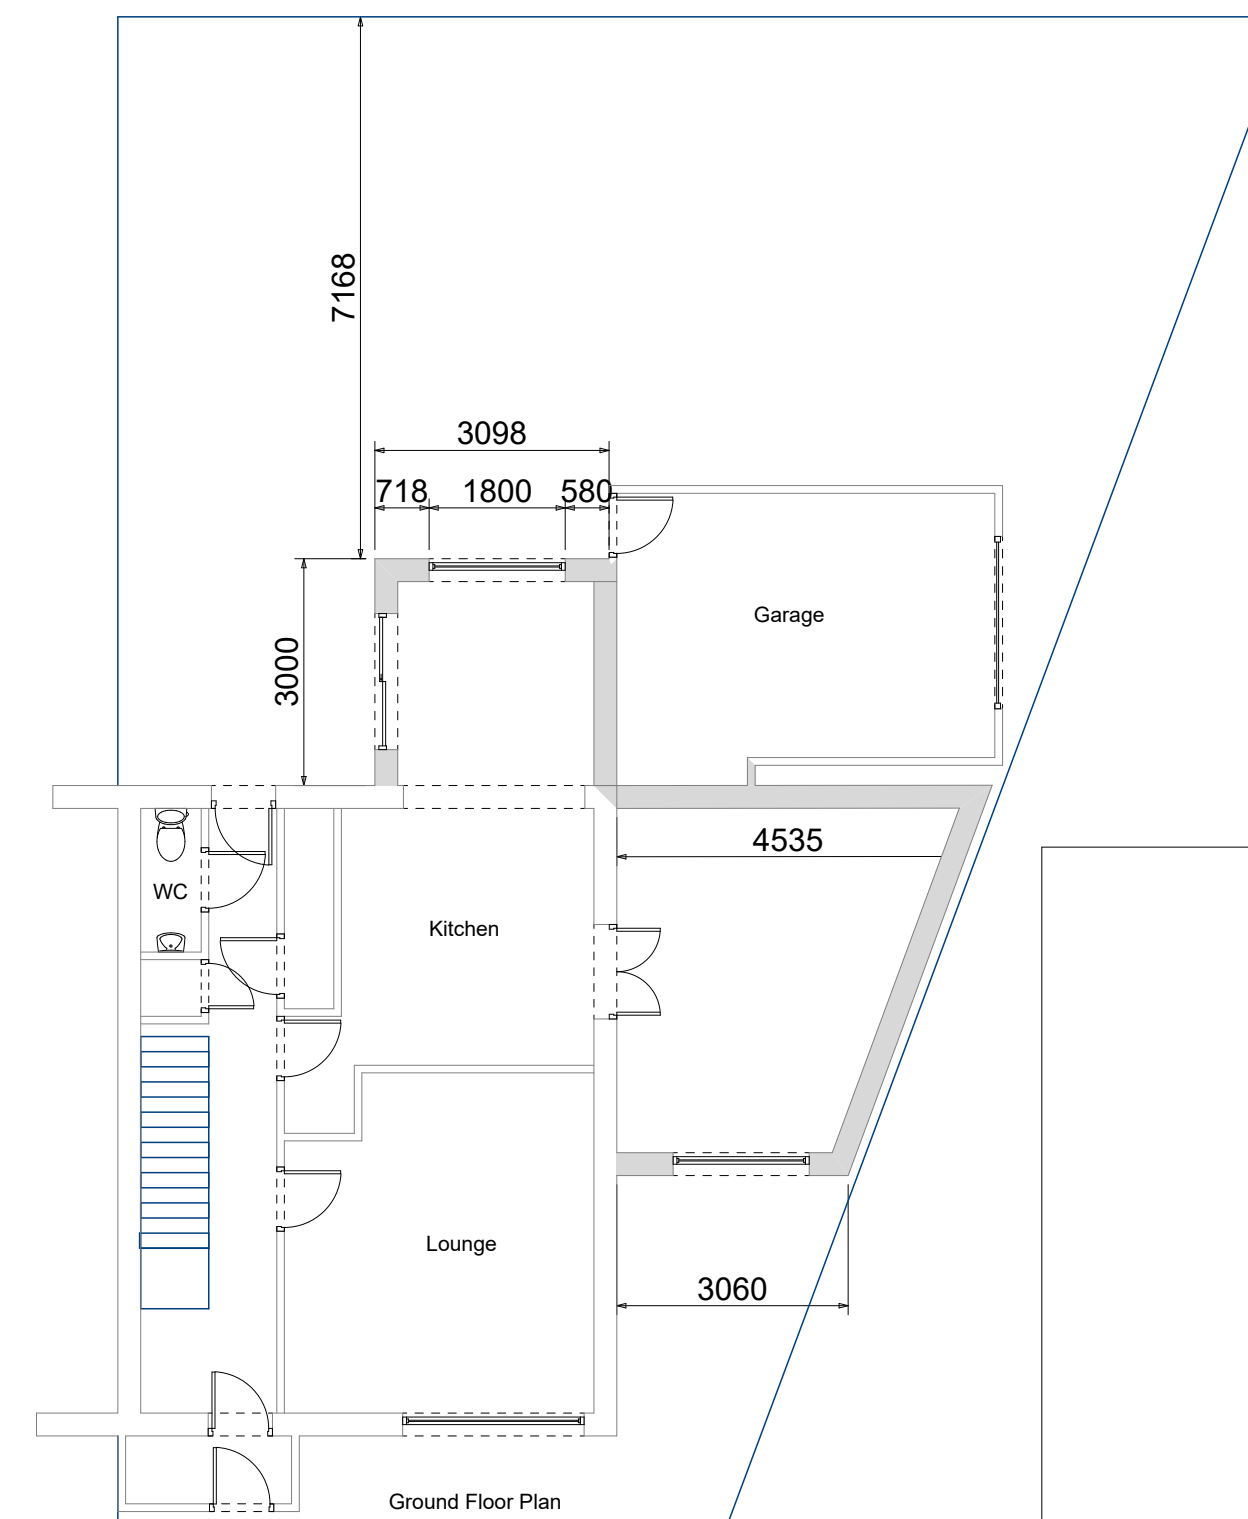


Ground Floor Plan

Site Plan

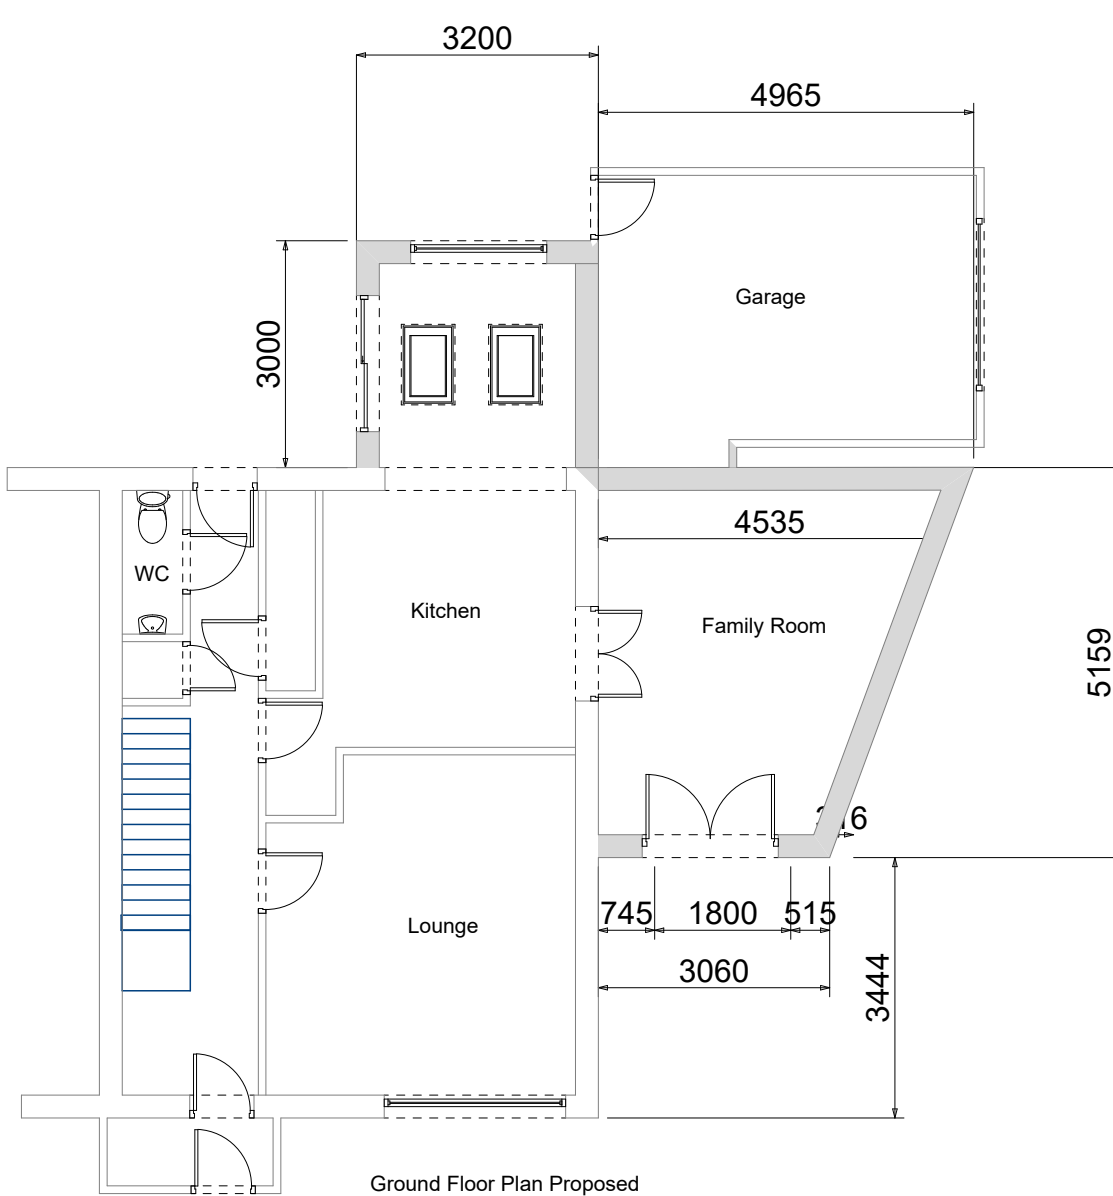


Ground Floor Plan Proposed

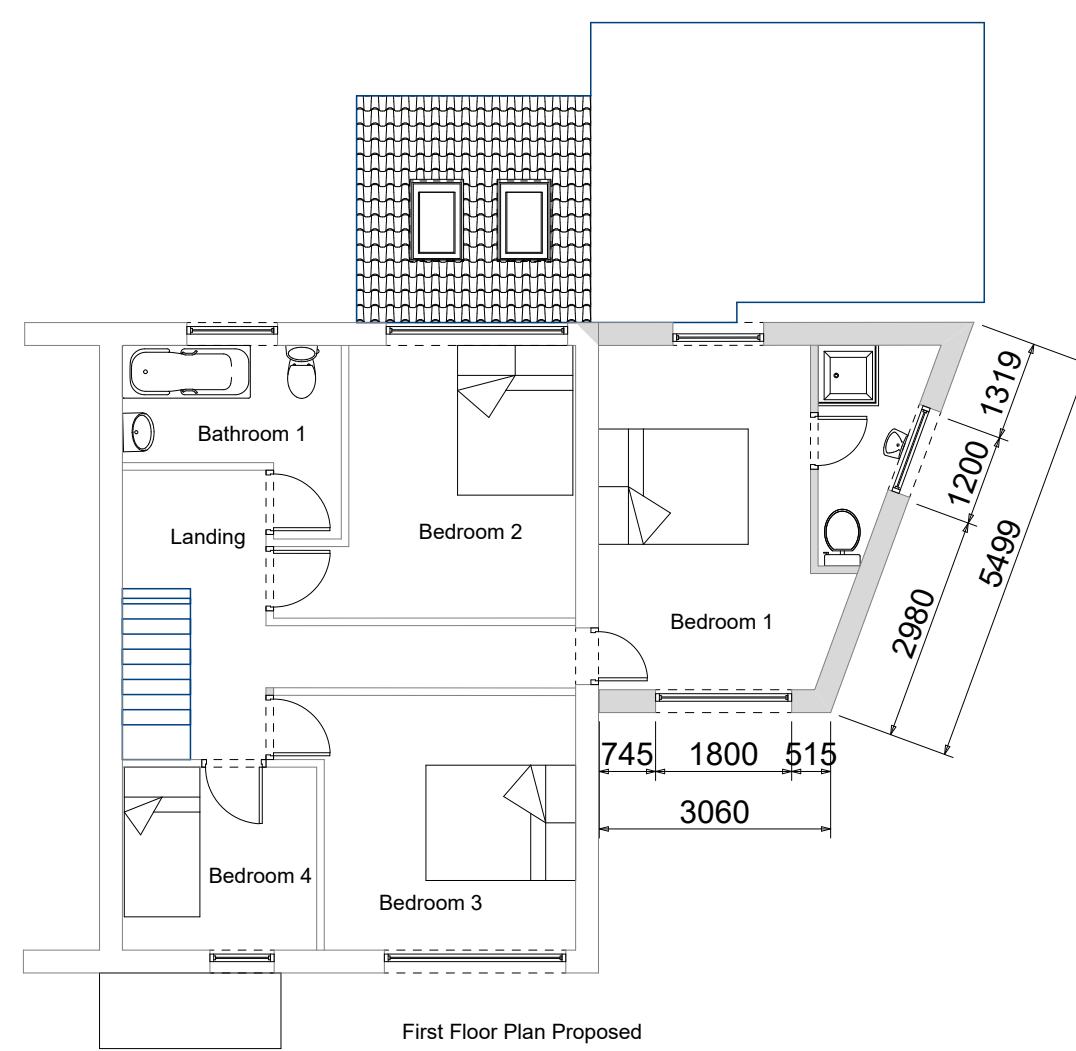

First Floor Plan Proposed



BLOCK PLAN 1:500

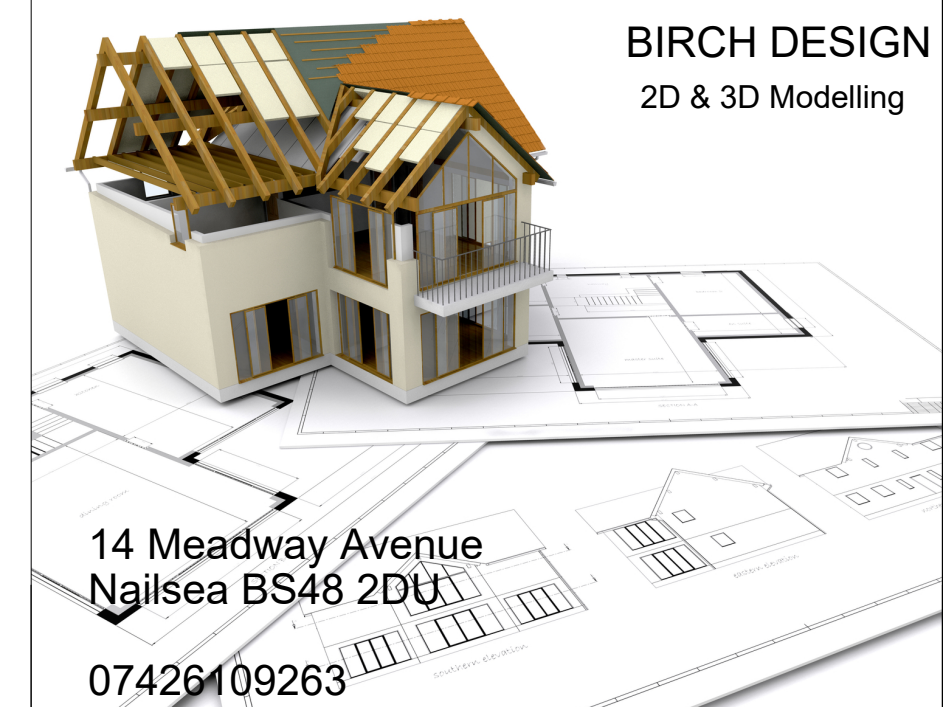

BIRCH DESIGN  
2D & 3D Modelling

14 Meadway Avenue  
Nailsea BS48 2DU  
07426109263

Project  
**Proposed Alterations to  
53 Moorfield Road  
Backwell  
BS48 3NY**  
Drawing Title  
Existing Plans

Client  
**Mr & Mrs Sikharulidze**  
Drawing No.  
**MB-002021-01125-A**  
Date  
5/2021  
Date  
5/2021  
Drawn by  
M Birch  
Scale  
1:100  
Checked by  
Name

Page Size - A3 4000mm