


THIS DRAWING IS COPYRIGHT OF dRMM LIMITED.  
THE ORIGINAL HANDCOPY OF THIS DRAWING HAS BEEN EXECUTED TO SCALE AND IS BASED ON AVAILABLE SURVEY INFORMATION.  
REPRODUCTION AND ELECTRONIC DISSEMINATION MAY RESULT IN DISTORTION AND RESIZING OF DRAWING CONTENT.  
dRMM LIMITED TAKES NO RESPONSIBILITY FOR MEASUREMENTS OR SCALING TAKEN FROM ANY OTHER DRAWINGS THAN THE ORIGINAL HANDCOPY ISSUED BY dRMM AND NO RELIANCE MAY BE PLACED ON SUCH DIMENSIONS. IF NO DIMENSION IS GIVEN, IT IS THE BUILDING'S DIMENSION AS SHOWN AS DOTTED OUTLINES REPRESENT EXISTING BUILDINGS HERE A CONSENT FOR A NEW BUILDING IS IN PLACE RESPONSIBILITY OF THE RECIPIENT TO ASCERTAIN THE DIMENSION SPECIFICALLY FROM THE ARCHITECT OR BY SITE MEASUREMENT. THE SIZING OF ALL STRUCTURAL & SERVICE ELEMENTS MUST ALWAYS BE CHECKED AGAINST THE RELEVANT ENGINEER DRAWINGS.  
ANY OMISSIONS OR DISCREPANCIES BETWEEN DRAWING INFORMATION SHOULD BE BROUGHT TO THE ATTENTION OF THE CONTRACT ADMINISTRATOR.  
CONTRACT REGISTER: FLAGGED HAS ISSUES RELATING TO CONSTRUCTION (DESIGN AND MANAGEMENT) TO BE ADDRESSED DURING DESIGN DEVELOPMENT TO BE READ IN CONJUNCTION WITH DESIGN RISK REGISTER AND RESIDUAL RISK REGISTER.  
ALL INTERNAL LAYOUTS ARE INDICATIVE ONLY.

- NOTES:
- 03 PAINTED DARK GREY TIMBER DOOR TO MATCH WINDOWS
  - 03A HALF GLAZED, HALF PAINTED DARK GREY SOLID TIMBER DOOR TO MATCH WINDOWS
  - 04 COMPOSITE WINDOWS/DOORS TO THE INSIDE: OAK FRAMED WINDOWS, DOORS, SLIDING DOORS AND FIXED PANELS. TO THE OUTSIDE: ANODISED ALUMINIUM, DARK GREY, RAL 7016
  - 07 RECLAIMED BRICKS FROM EXISTING WALLS TAKEN DOWN
  - 09 TILES MATCHING EXISTING ROOFS
  - 13 RWP AND GUTTERS TO MATCH EXISTING FASCIAS
  - 07A EXISTING BRICK WALL
  - 09A EXISTING ROOF TILES



DRAWINGS ARE BASED ON SURVEY AND OS INFORMATION  
'EXISTING' REFERS TO THE CONDITION OF THE SITE IN 2012 (WHEN THE PREVIOUSLY APPROVED APPLICATION WAS SUBMITTED)  
'CURRENT' REFERS TO THE CURRENT CONDITION OF THE SITE  
FOR MATERIALS PLEASE REFER TO MATERIALS SCHEDULE 0534-DRMM-ZZ-ZZ-SC-A-0210

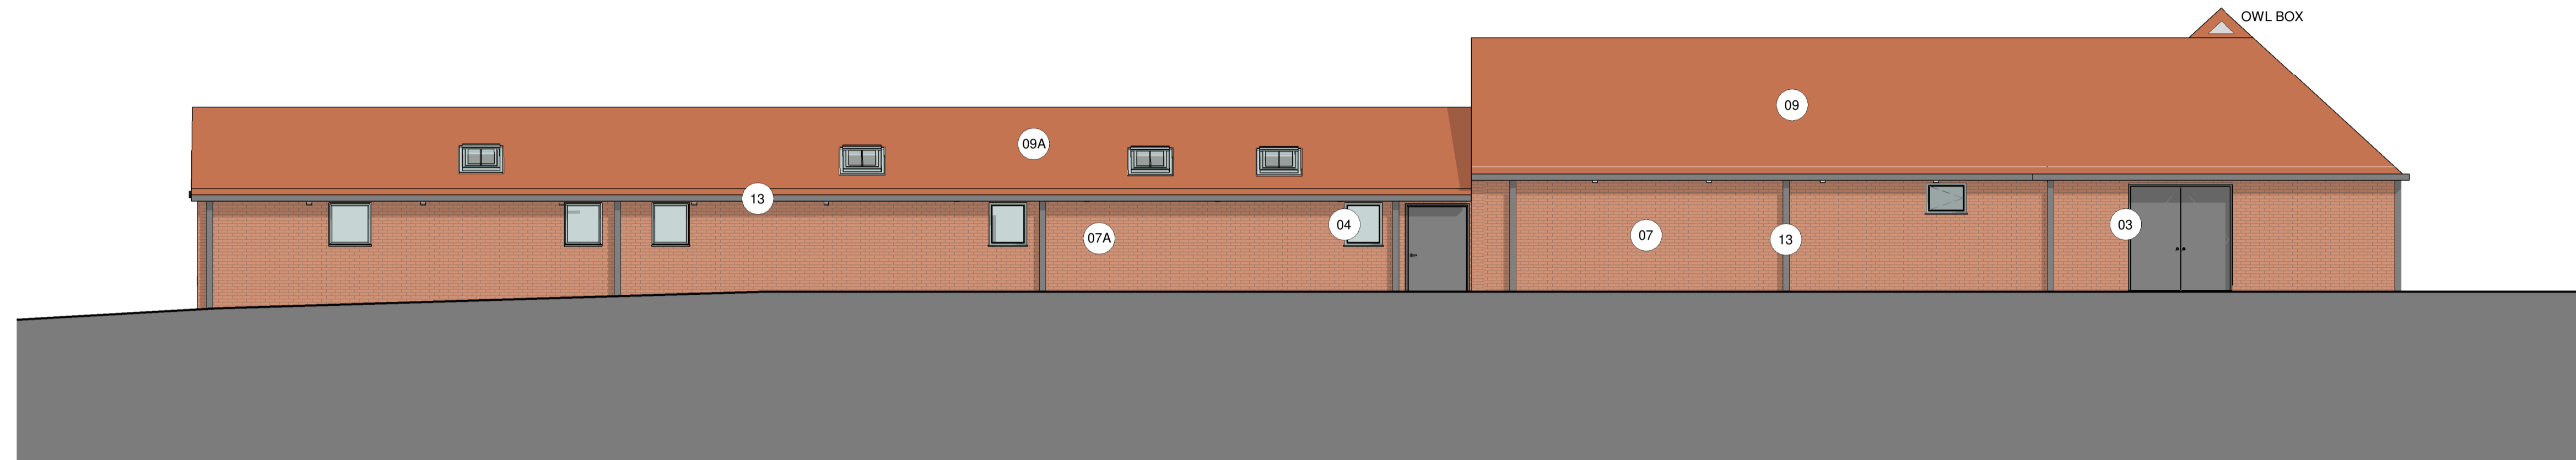

**1** PROPOSED WEST ELEVATION - DAIRY BUILDING, STABLE, MACHINE SHED  
1 : 100 Elevation




**2** PROPOSED SOUTH ELEVATION - MACHINE SHED AND CART SHED  
1 : 100 Elevation

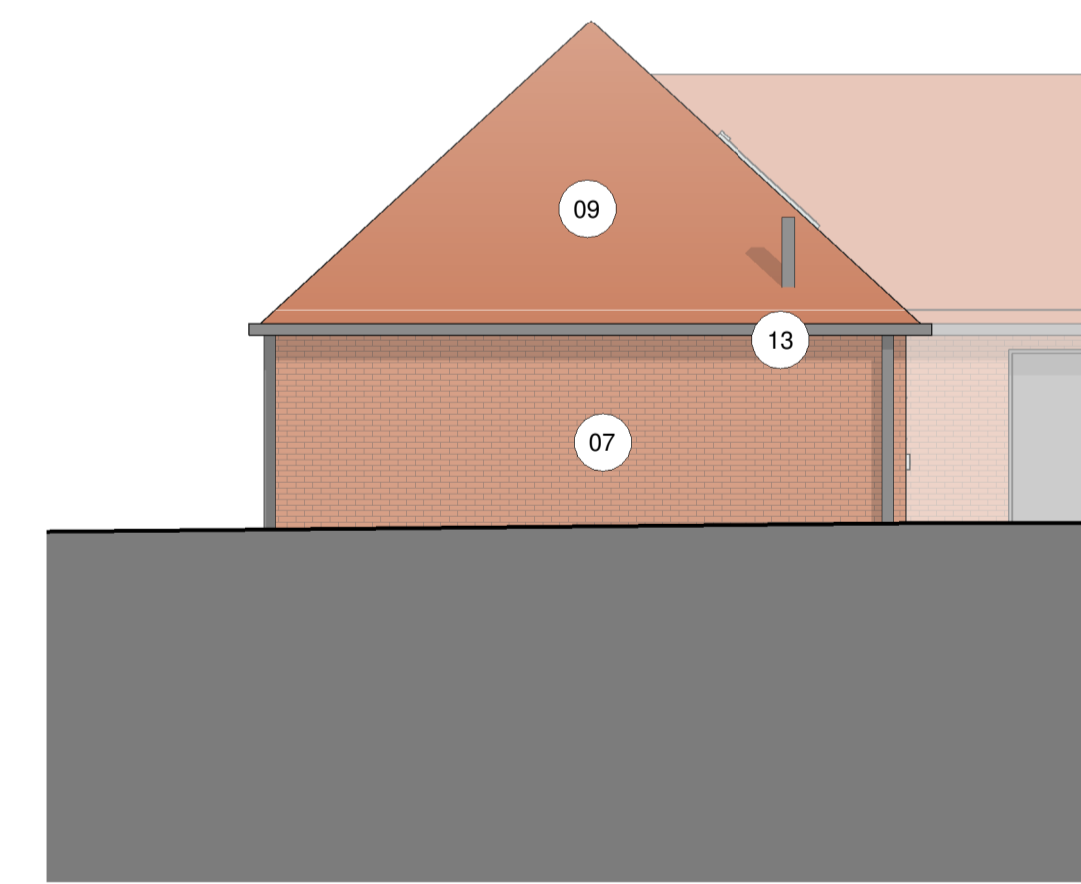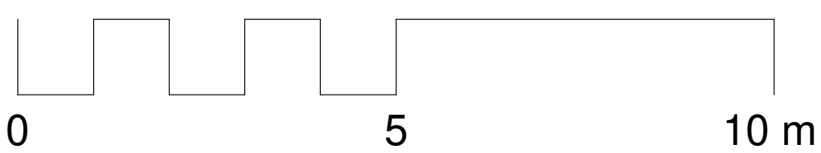

**3** PROPOSED EAST ELEVATION - MACHINE SHED  
1 : 100 Elevation

P1	FOR PLANNING	BM	AM	WH	10.05.21
----	--------------	----	----	----	----------

REV	DESCRIPTION	DR	CHK	QA	DATE
-----	-------------	----	-----	----	------

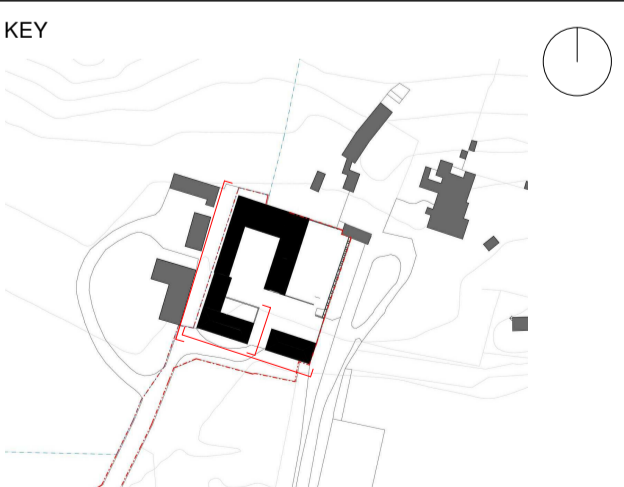

TITLE  
PROPOSED ELEVATIONS - SHEET 1

PROJECT  
THE GRANARY

PROJECT STATUS	SCALE	SIZE
FOR PLANNING	1 : 100	A1

DRAWING NO	REVISION
0534-DRMM-ZZ-ZZ-DR-A-4000	P1