

THIS DRAWING IS COPYRIGHT OF dRRM LIMITED.
THE ORIGINAL HAND COPY OF THIS DRAWING HAS BEEN EXECUTED TO SCALE AND IS BASED ON AVAILABLE SURVEY INFORMATION.
REPRODUCTION AND ELECTRONIC DISSEMINATION MAY RESULT IN DISTORTION AND RESIZING OF DRAWING CONTENT.
dRRM LIMITED TAKES NO RESPONSIBILITY FOR MEASUREMENTS OR SCALING TAKEN FROM ANY OTHER DRAWING THAN THE ORIGINAL HAND COPY ISSUED BY dRRM AND NO RELIANCE MAY BE PLACED ON SUCH DIMENSIONS. IF NO DIMENSION IS GIVEN, IT IS THE BUILDING SHOWN AS DOTTED OUTLINES REPRESENT EXISTING BUILDINGS HERE A CONSENT FOR A NEW BUILDING IS IN PLACE RESPONSIBILITY OF THE RECIPIENT TO ASCERTAIN THE DIMENSION SPECIFICALLY FROM THE ARCHITECT OR BY SITE MEASUREMENT. THE SIZING OF ALL STRUCTURAL & SERVICE ELEMENTS MUST ALWAYS BE CHECKED AGAINST THE RELEVANT ENGINEER DRAWINGS.
ANY OMISSIONS OR DISCREPANCIES BETWEEN DRAWING INFORMATION SHOULD BE BROUGHT TO THE ATTENTION OF THE CONTRACT ADMINISTRATOR.
CON REGISTER FLAGGED HAS ISSUES RELATING TO CONSTRUCTION (DESIGN AND MANAGEMENT) TO BE ADDRESSED DURING DESIGN DEVELOPMENT TO BE READ IN CONJUNCTION WITH DESIGN RISK REGISTER AND RESIDUAL RISK REGISTER.
ALL INTERNAL LAYOUTS ARE INDICATIVE ONLY.

NOTES:

- 04A WALL OPENING
- 07A EXISTING BRICK WALL
- 07B DAMAGED EXISTING BRICK WALL TO BE TAKEN DOWN
- 09A EXISTING ROOF TILES
- 13A UPVC GUTTER


DRAWINGS ARE BASED ON SURVEY AND OS INFORMATION
'EXISTING' REFERS TO THE CONDITION OF THE SITE IN 2012 (WHEN THE PREVIOUSLY APPROVED APPLICATION WAS SUBMITTED)

'CURRENT' REFERS TO THE CURRENT CONDITION OF THE SITE



FOR MATERIALS PLEASE REFER TO MATERIALS SCHEDULE 0534-DRMM-ZZ-ZZ-SC-A-0210



1 CURRENT WEST ELEVATION
1 : 100 Elevation

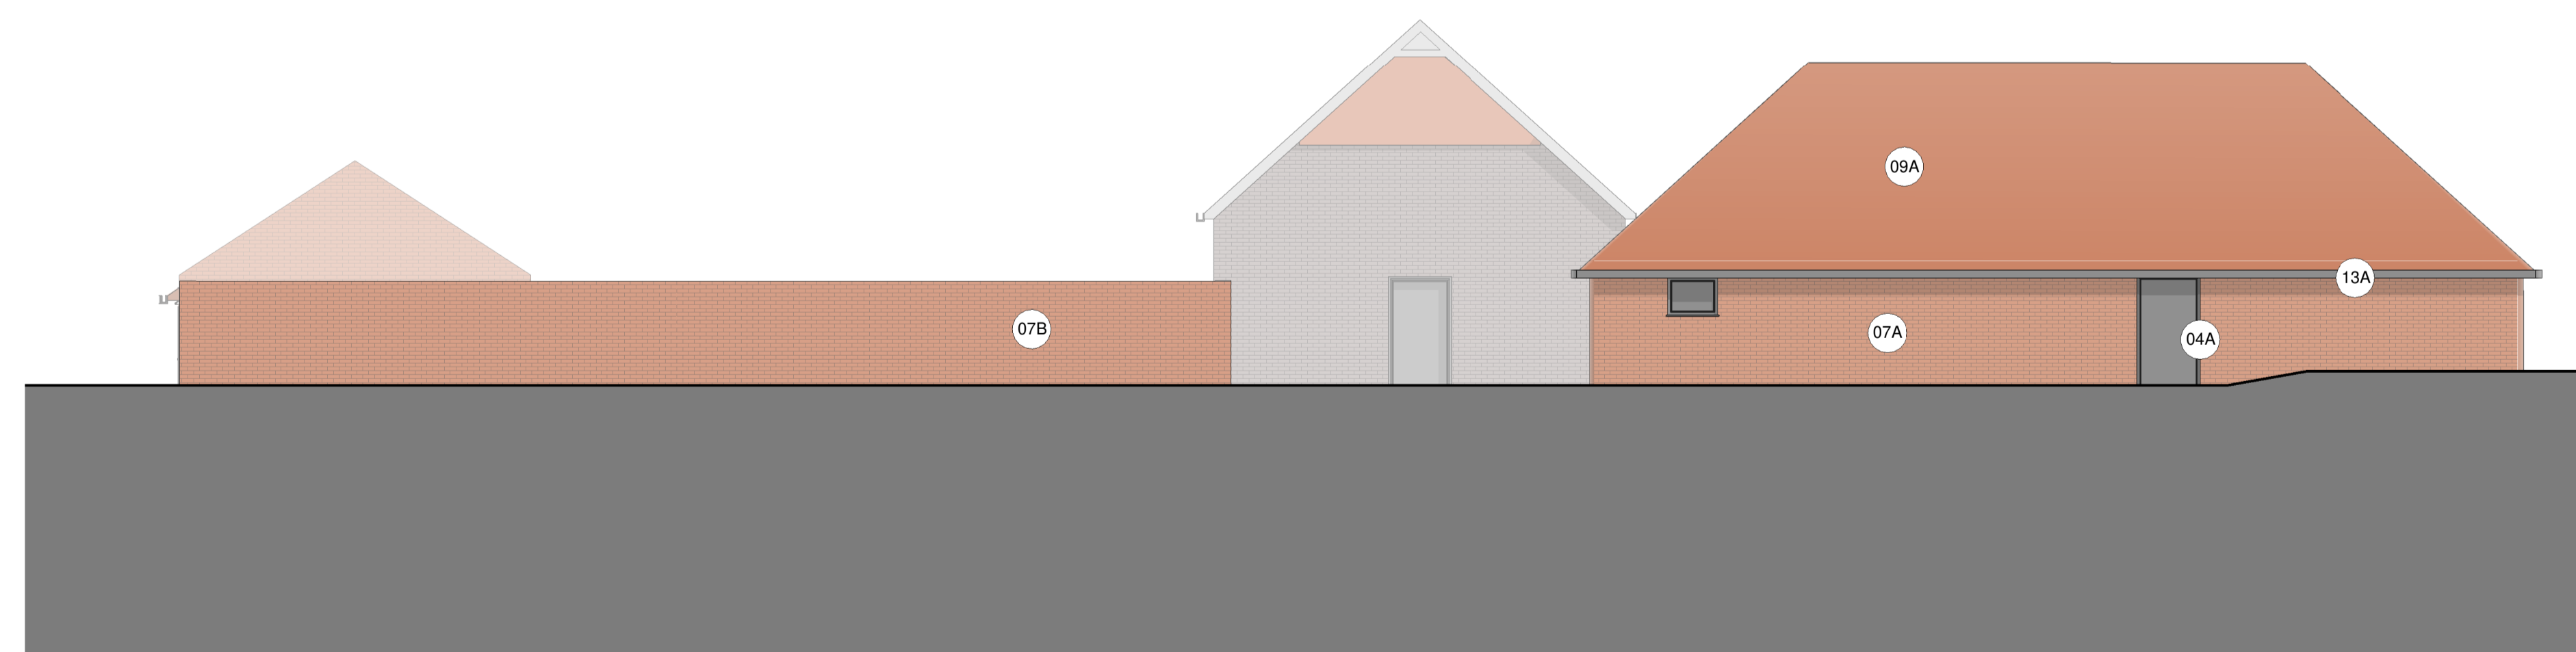

2 CURRENT SOUTH ELEVATION
1 : 100 Elevation

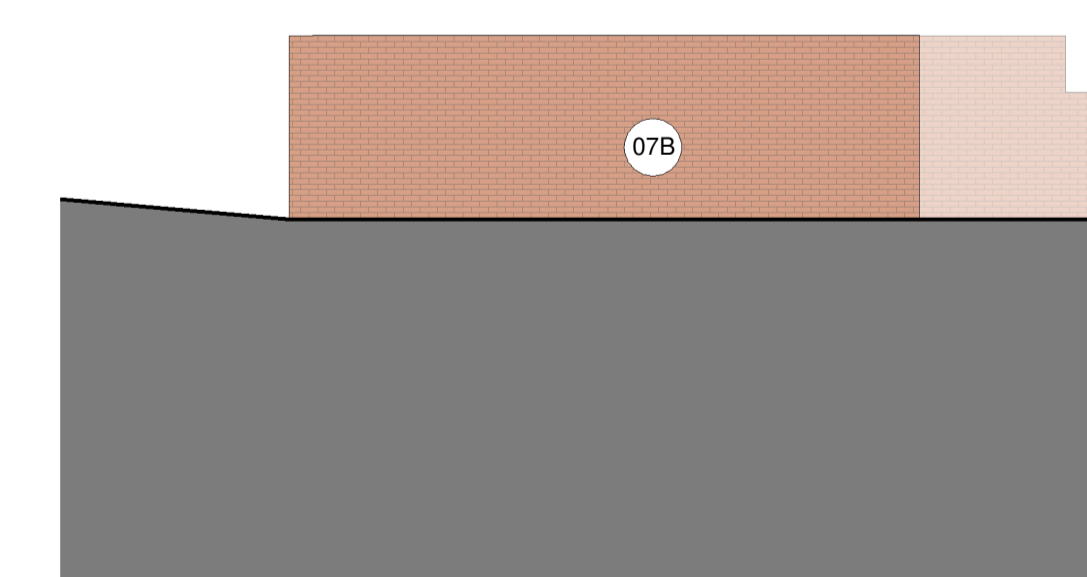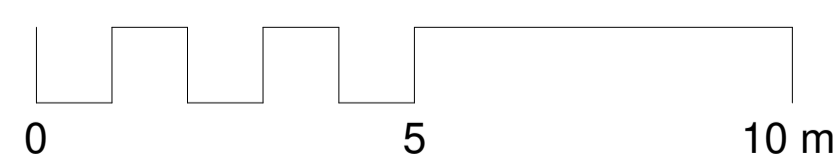

3 CURRENT EAST ELEVATION - THE MACHINE SHED
1 : 100 Elevation

P1	FOR PLANNING	BM	AM	WH	10.05.21
----	--------------	----	----	----	----------

REV	DESCRIPTION	DR	CHK	QA	DATE
-----	-------------	----	-----	----	------



TITLE
CURRENT ELEVATIONS - SHEET 1

PROJECT
THE GRANARY

PROJECT STATUS	SCALE	SIZE
FOR PLANNING	1 : 100	A1

DRAWING NO	REVISION
0534- dRRM- ZZ- ZZ- DR- A- 1060	P1