

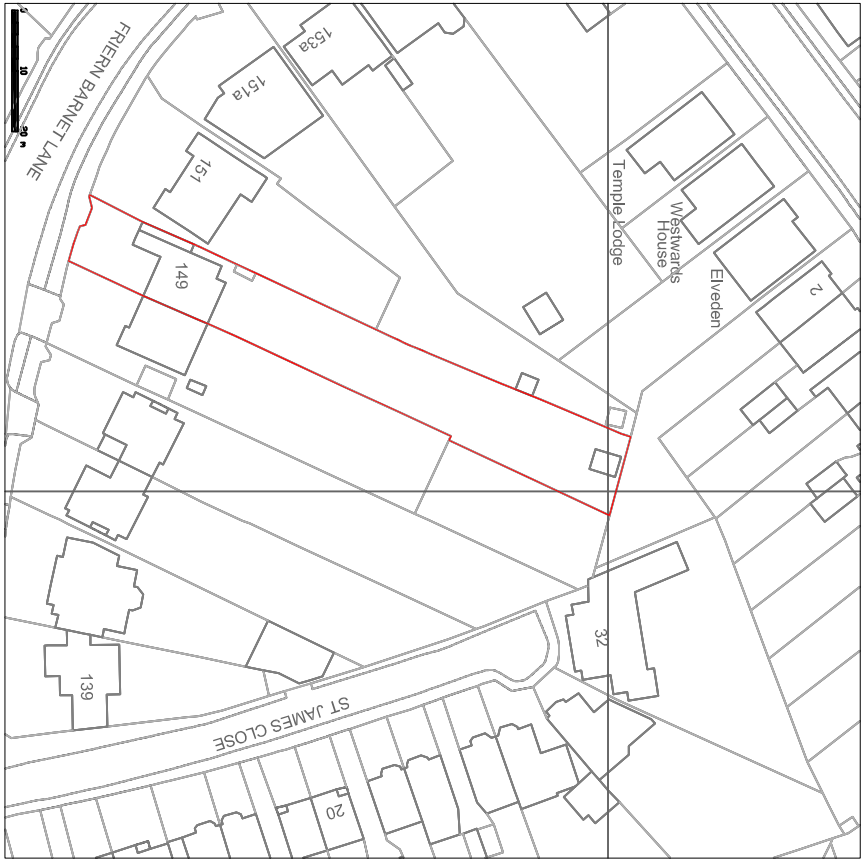
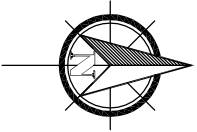
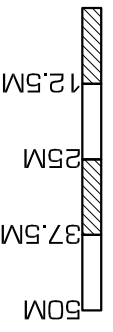


SCALE BARS 1:1250

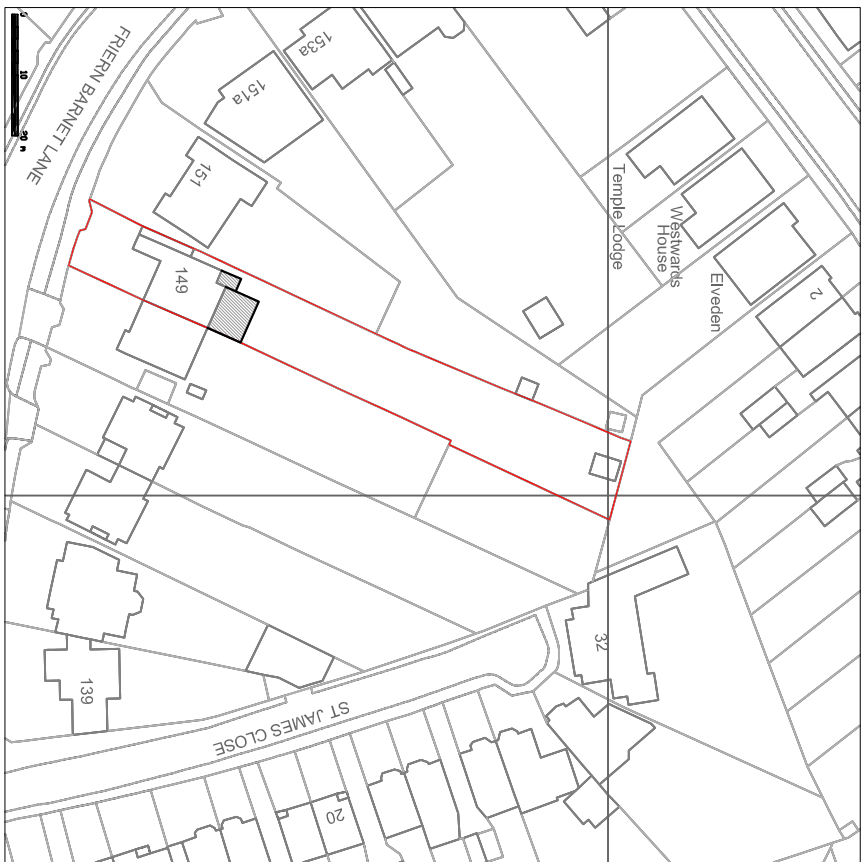

EXISTING LOCATION PLAN 1:1250

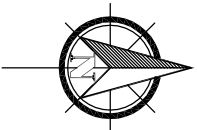


PROPOSED LOCATION PLAN 1:1250


Notes:
The building contractor is responsible for verification of all dimensions on site.
Any works carried out prior to local authority consent (both planning and building control) is the responsibility of the contractor.

<p>- KUDOS -</p> <p>- PLAN & DESIGN -</p> <p>WWW.KUDOSPLANS.CO.UK info@kudosplans.co.uk T: 07904585920</p>	<p>LOCATION/BLOCK PLAN</p>		<p>Council: Barnet</p>
	<p>Customer name & site address: Mr. & Mrs. Gudka 149 Friern Barnet Lane N20 ONP</p>	<p>Works: Ground Floor Rear Extension</p>	<p>Date: 25th May 2021</p>
			<p>Dwg no: FRIE/2021/PL/LOC</p>


GROUND FLOOR PLAN

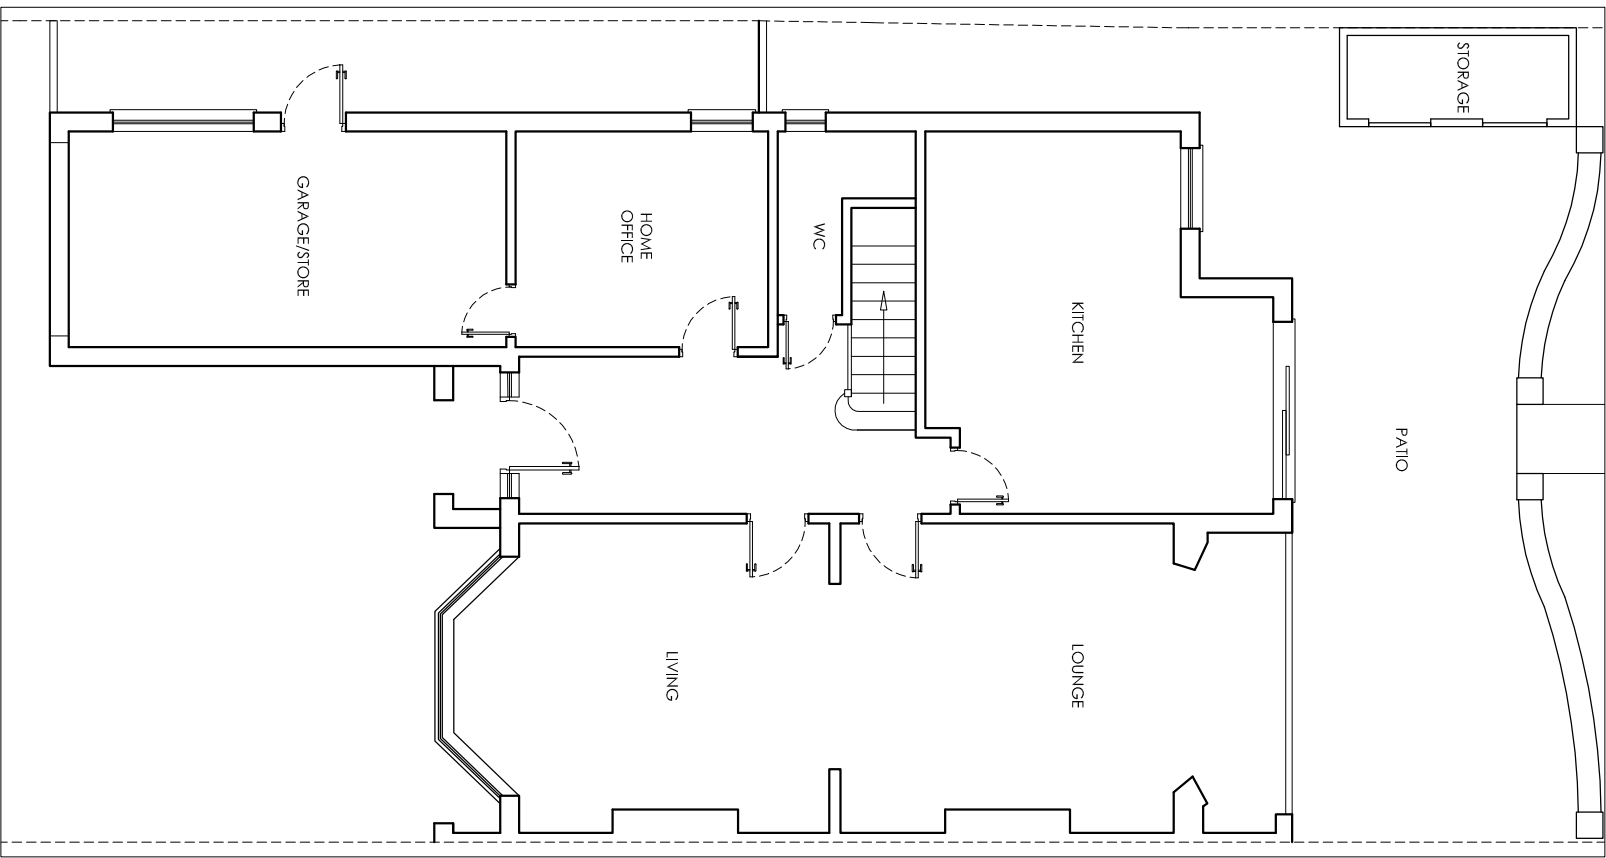


FIRST FLOOR PLAN

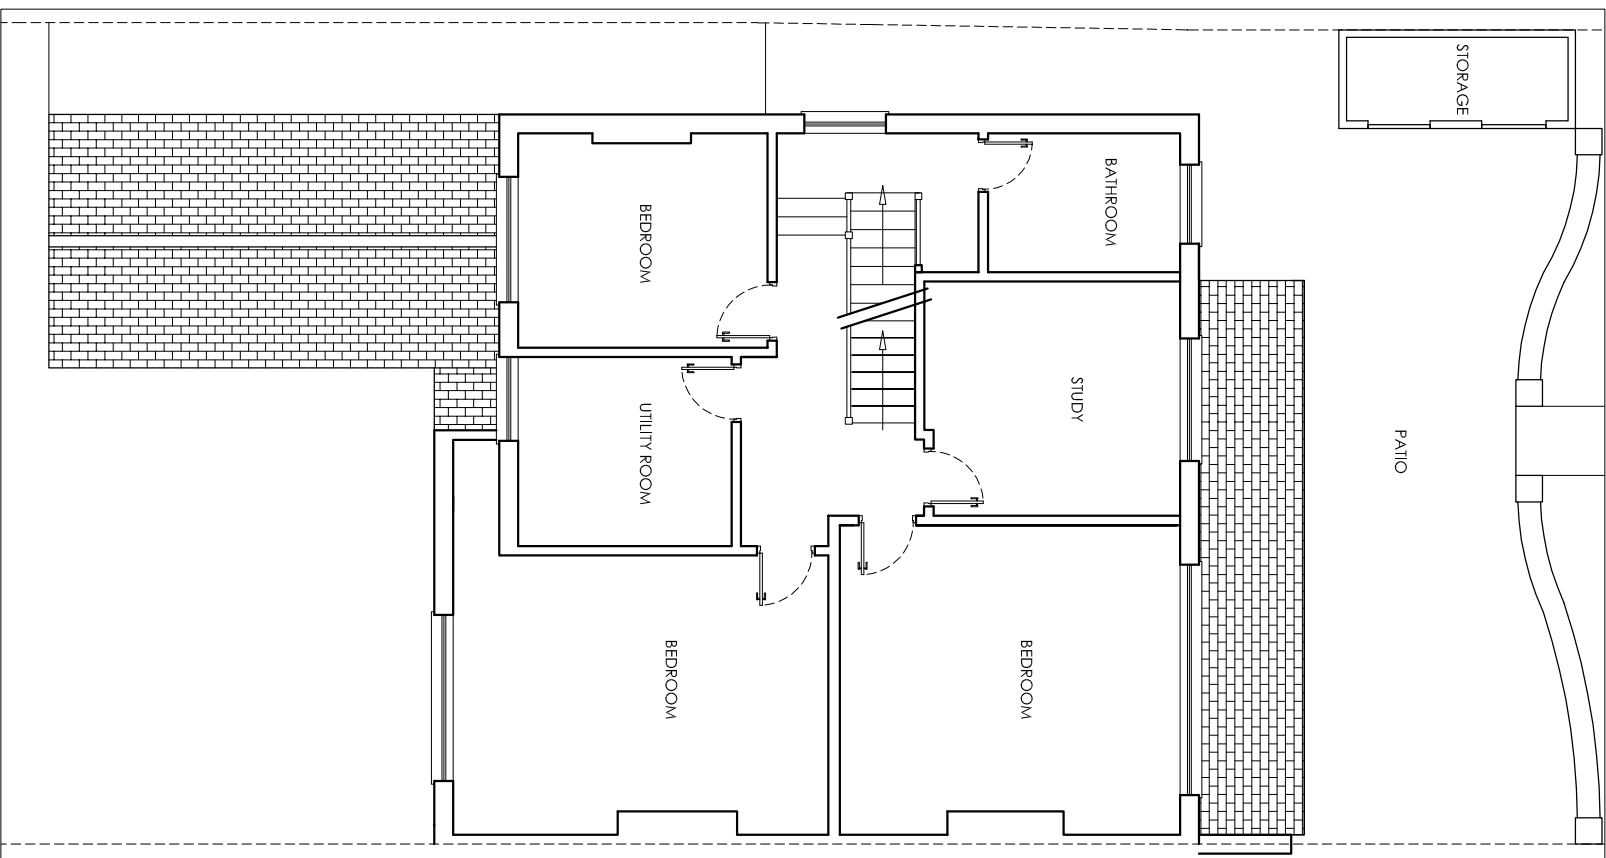

SECOND FLOOR PLAN

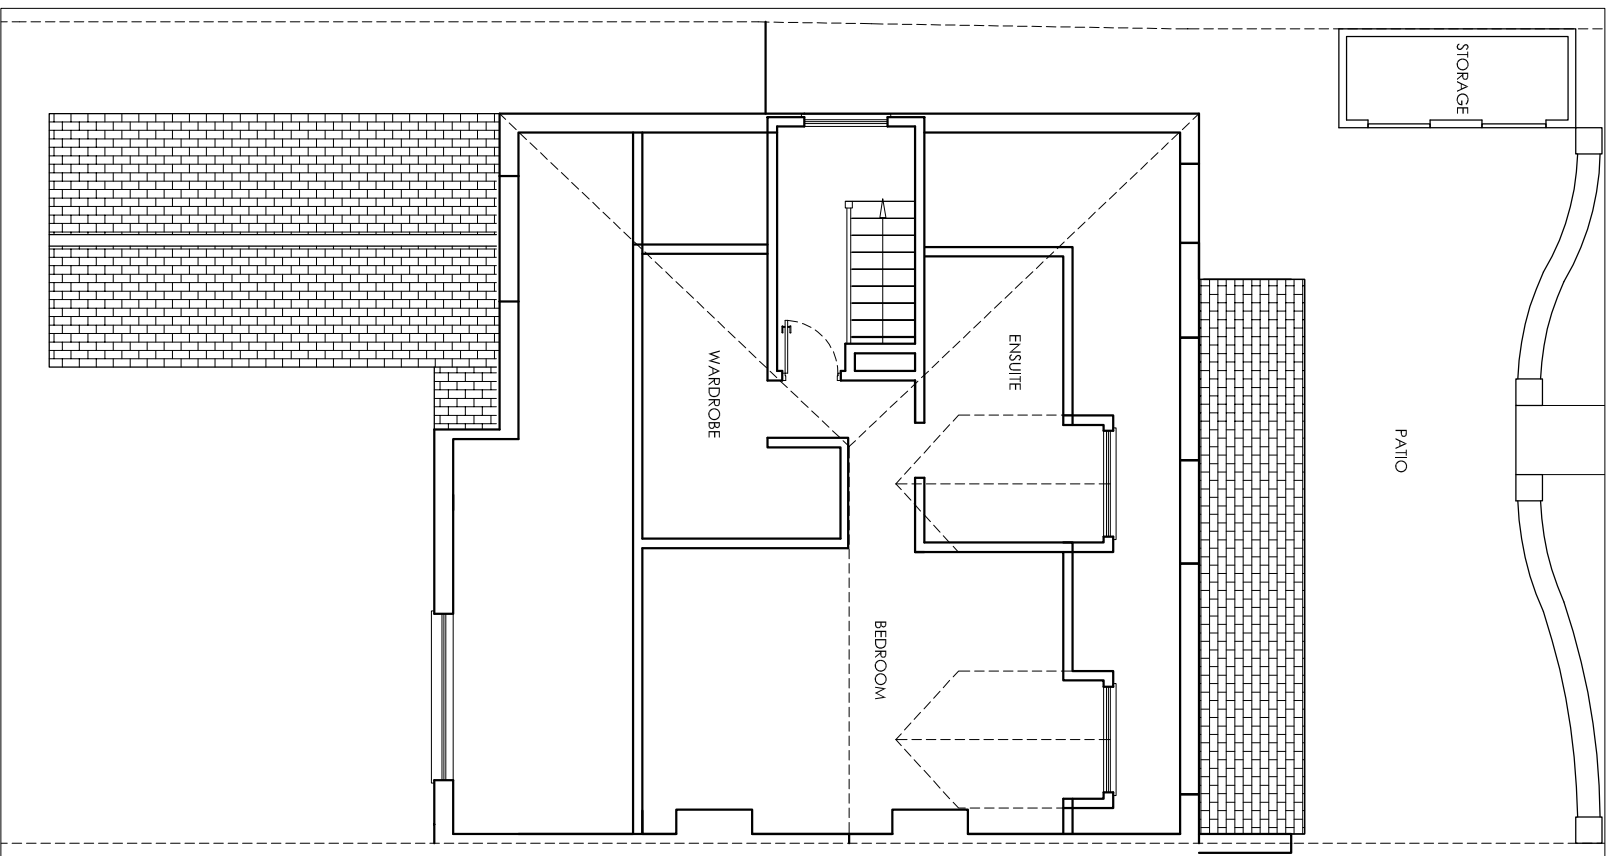

Notes:
 The building contractor is responsible for verification of all dimensions on site.
 Any works carried out prior to Local authority consent (both planning and building control) is the responsibility of the contractor.

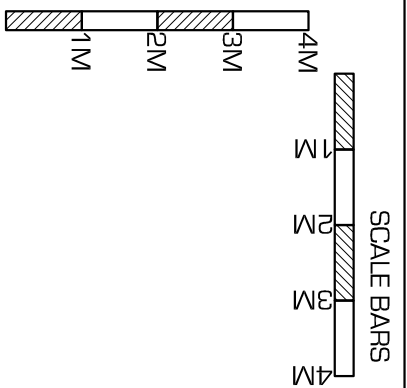

© Copyright 'Kudos Plan & Design Ltd' 2020

EXISTING PLANS

Customer name & site address:

Mr. & Mrs. Gudka
 149 Friern Barnet Lane
 N20 0NP

Works:

Ground Floor Rear Extension

Council: Barnet

Date: 25th May 2021

Scale: 1:100 @ A3

Dwg no: FRIE/2021/PL/01


- KUDOS -
- PLAN & DESIGN -

WWW.KUDOSPLANS.CO.UK


info@kudosplans.co.uk
 T: 07904585920




SIDE ELEVATION

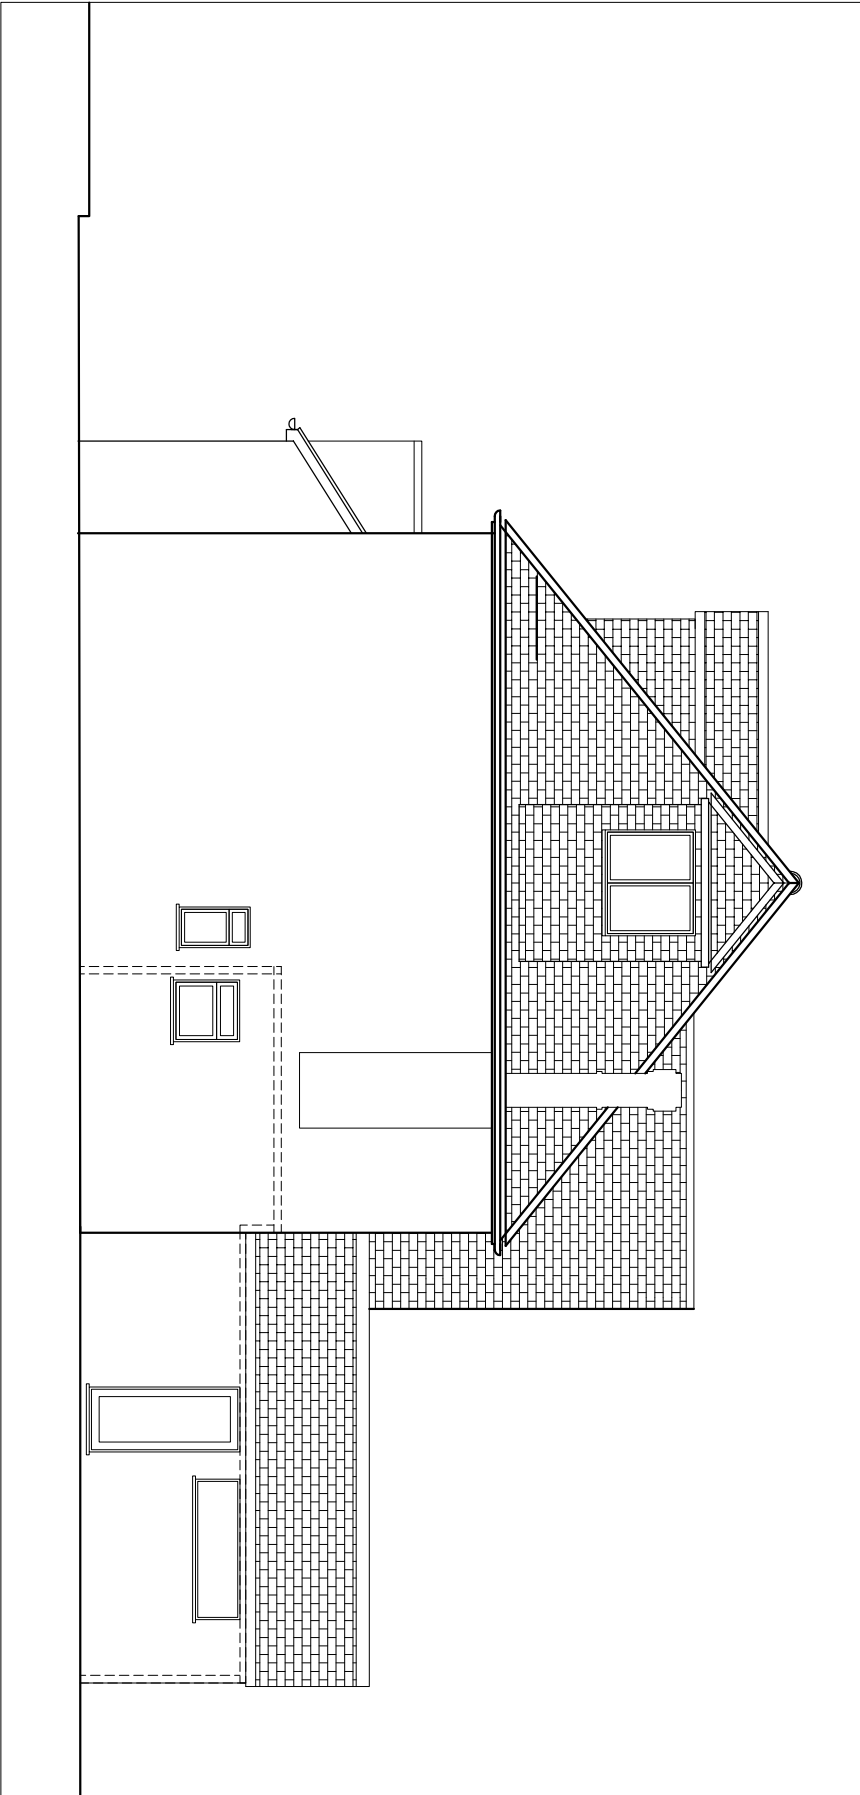

REAR ELEVATION

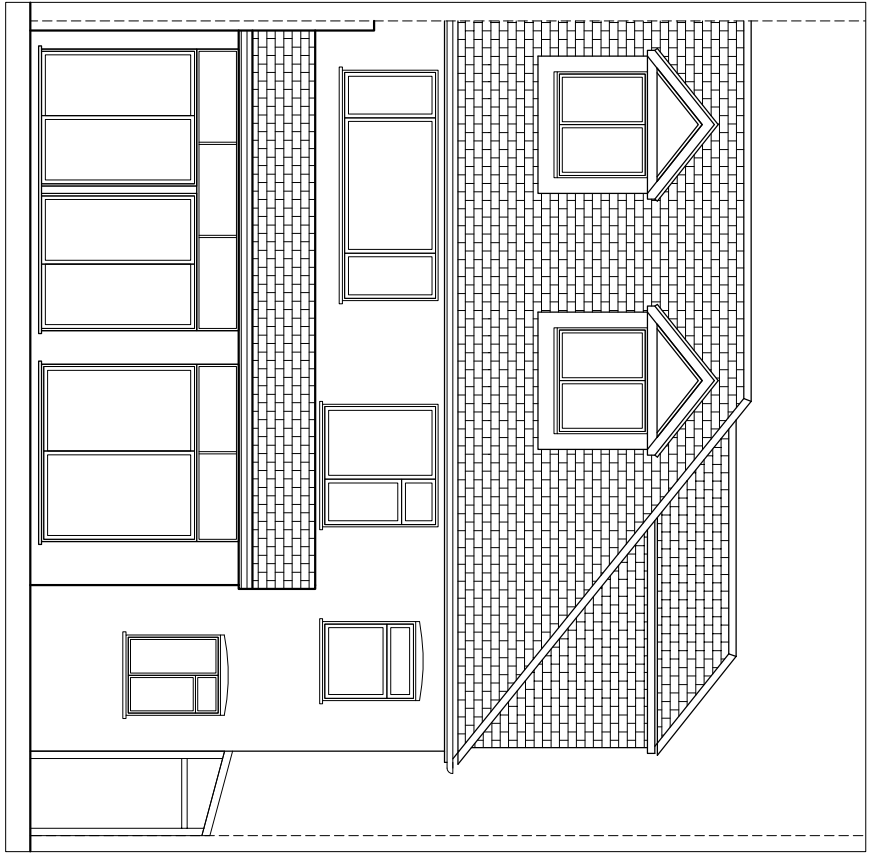

Notes:
 The building contractor is responsible for verification of all dimensions on site.
 Any works carried out prior to Local authority consent (both planning and building control) is the responsibility of the contractor.

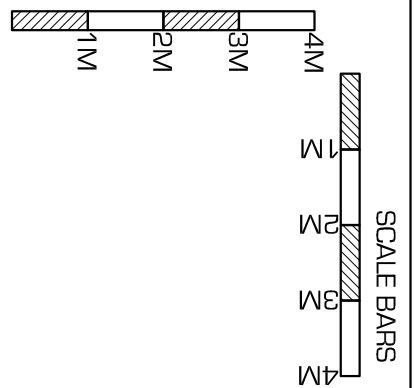

© Copyright 'Kudos Plan & Design Ltd' 2020

EXISTING ELEVATIONS

Customer name & site address:

Mr. & Mrs. Gudka
 149 Friern Barnet Lane
 N20 0NP

Works:

Ground Floor Rear Extension

Council: Barnet

Date: 25th May 2021

Scale: 1:100 @ A3

Dwg no: FRIE/2021/PL/02


- KUDOS -
- PLAN & DESIGN -

WWW.KUDOSPLANS.CO.UK

info@kudosplans.co.uk
 T: 07904585920




PROPOSED GROUND FLOOR PLAN

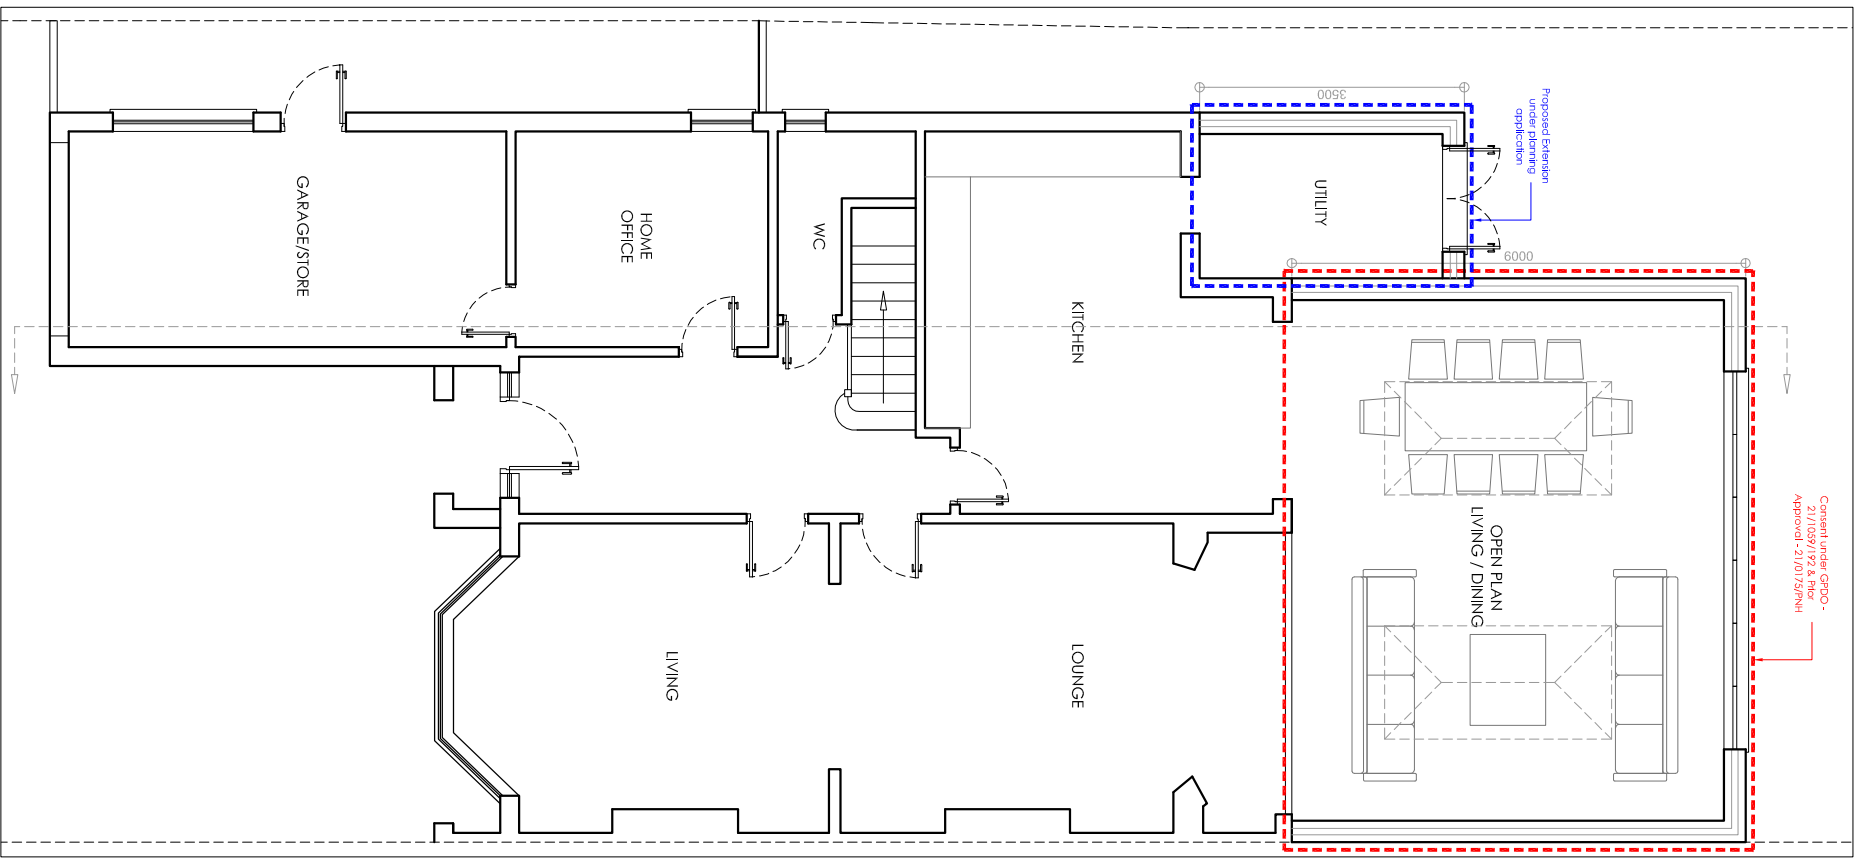


Consent under GPDO -
21/0591/192 & H/c
Approved - 21/01/2021

PROPOSED FIRST FLOOR PLAN - EXTENSION ROOF PLAN

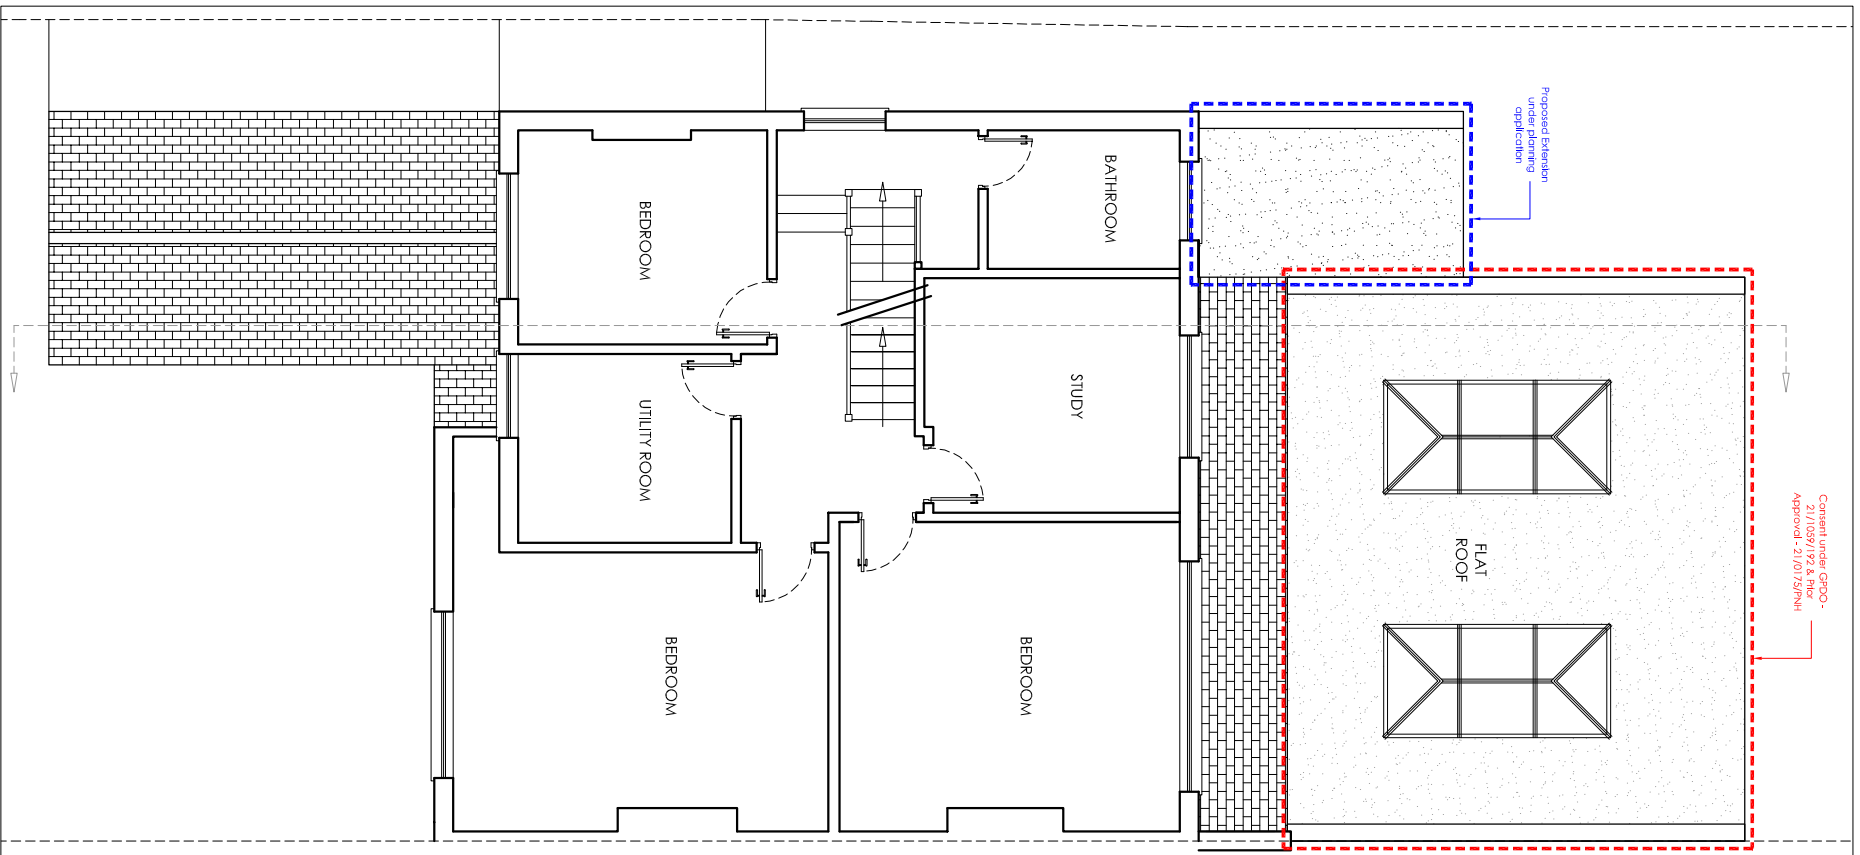

Consent under GPDO -
21/0591/192 & H/c
Approved - 21/01/2021

Notes:
The building contractor is responsible for verification of all dimensions on site.
Any works carried out prior to local authority consent (both planning and building control) is the responsibility of the contractor.

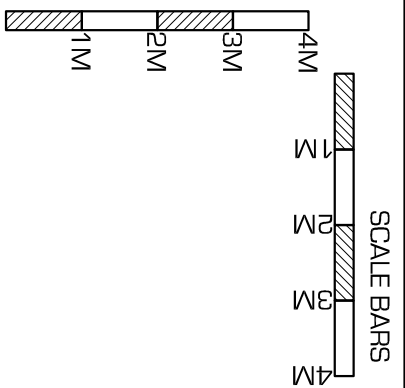

- KUDOS -
PLAN & DESIGN -
www.kudosplans.co.uk
info@kudosplans.co.uk
T: 07904585920


PROPOSED PLANS

Customer name & site address:
Mr. & Mrs. Gudka
149 Friern Barnet Lane
N20 0NP


Works:
Ground Floor Rear Extension

Council: Barnet
Date: 25th May 2021
Scale: 1:100 @ A3
Dwg no: FRIE/2021/PL/03


PROPOSED SIDE ELEVATION

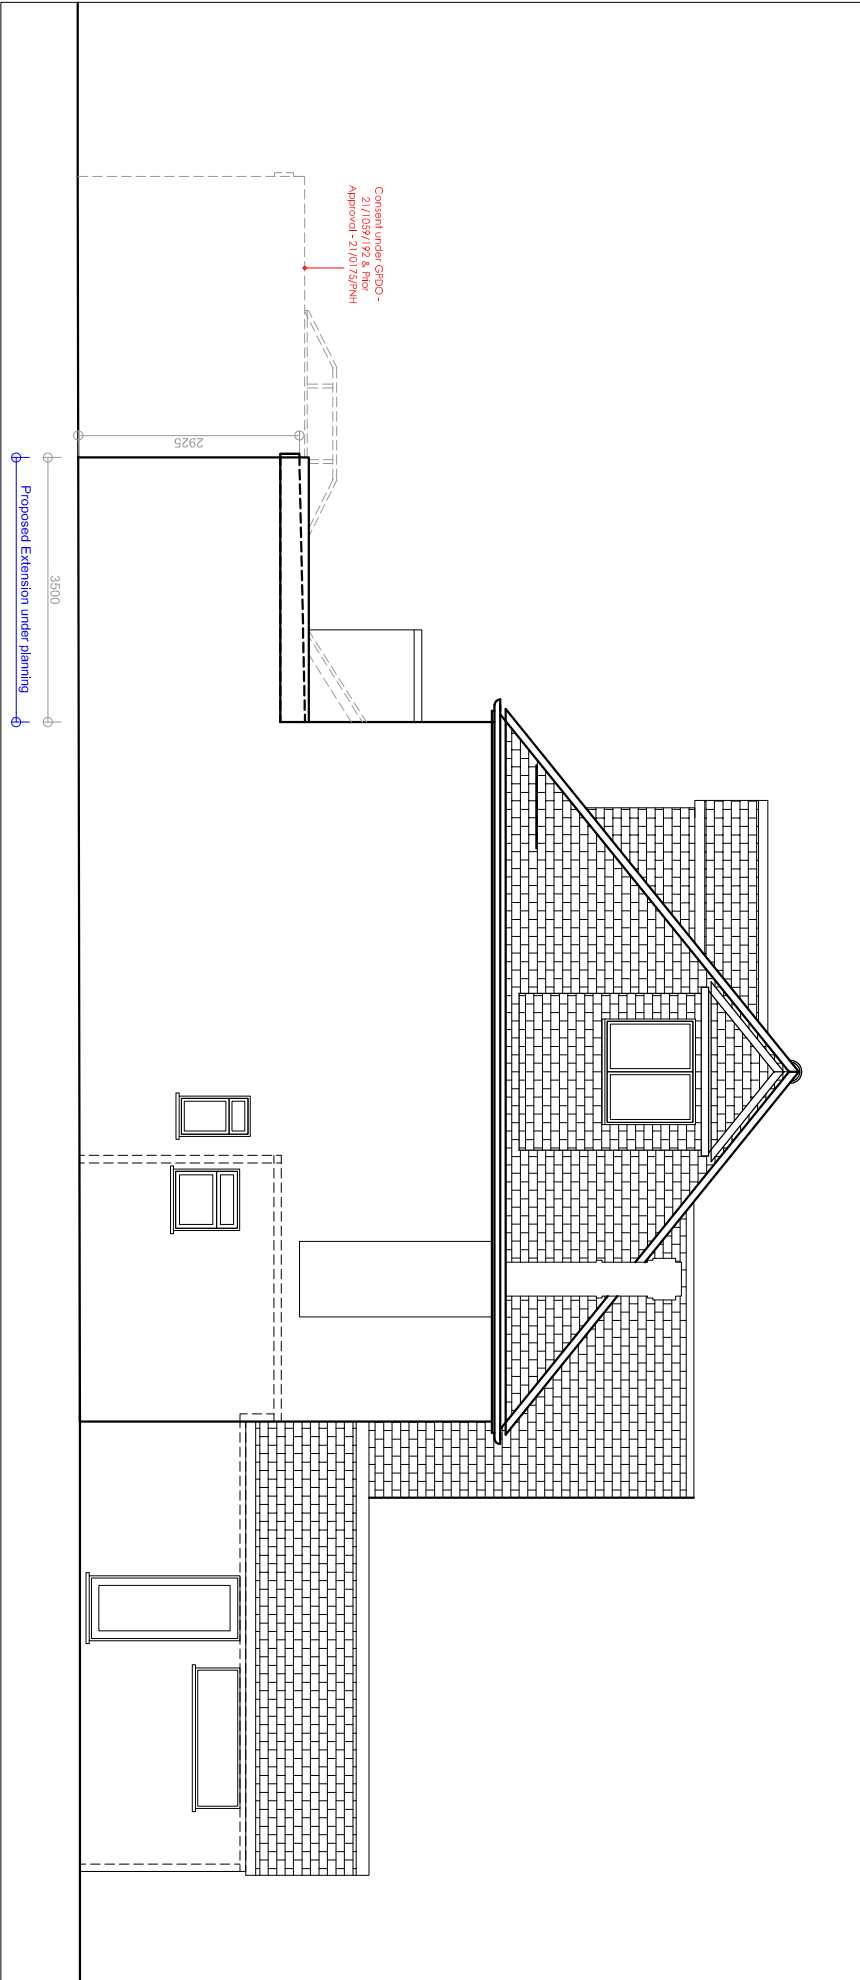

PROPOSED REAR ELEVATION

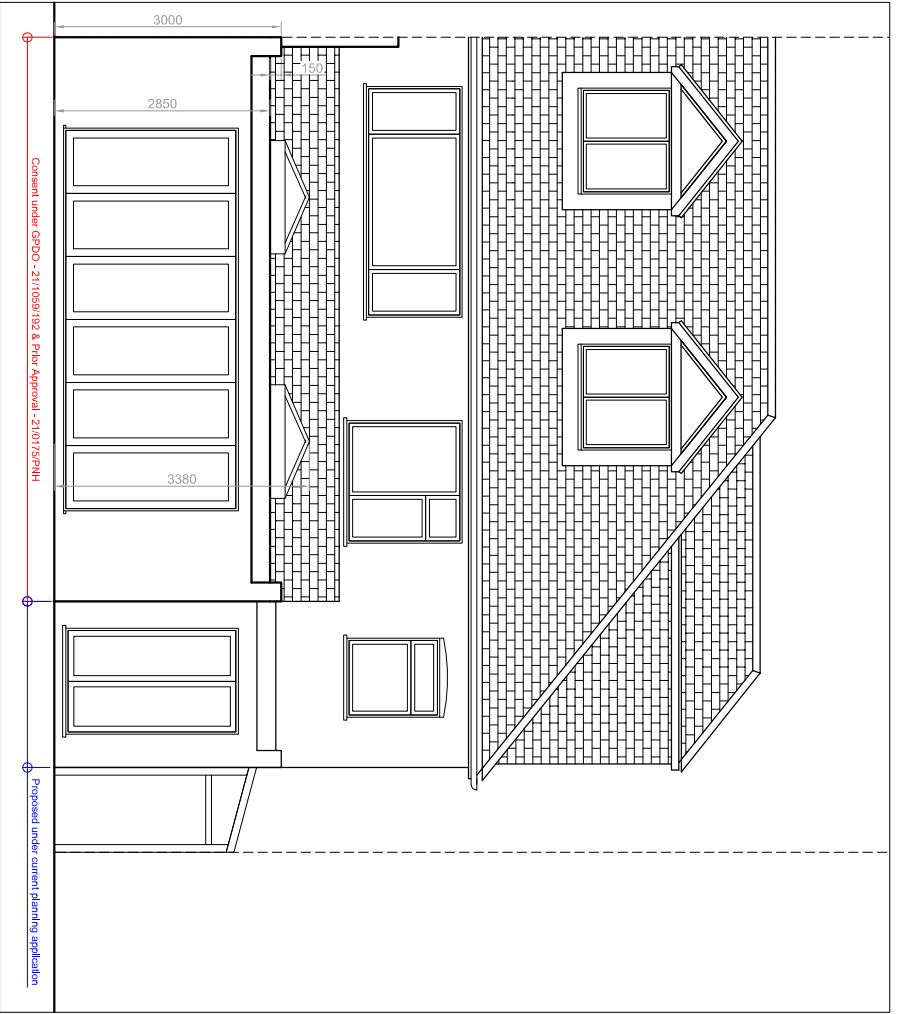

Notes:
The building contractor is responsible for verification of all dimensions on site.
Any works carried out prior to Local authority consent (both planning and building control) is the responsibility of the contractor.

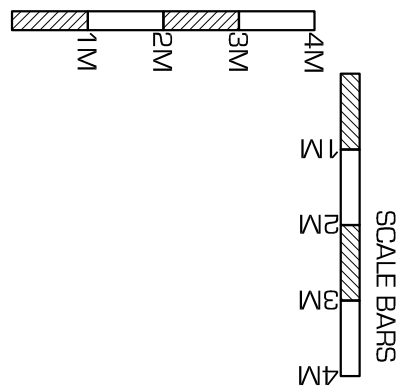



- KUDOS -
- PLAN & DESIGN -
www.kudosplans.co.uk
info@kudosplans.co.uk
T: 07904585920

PROPOSED ELEVATIONS


Customer name & site address:
Mr. & Mrs. Gudka
149 Friern Barnet Lane
N20 0NP

Works:
Ground Floor Rear Extension

Council: Barnet
Date: 25th May 2021
Scale: 1:100 @ A3
Dwg no: FRIE/2021/PL/04

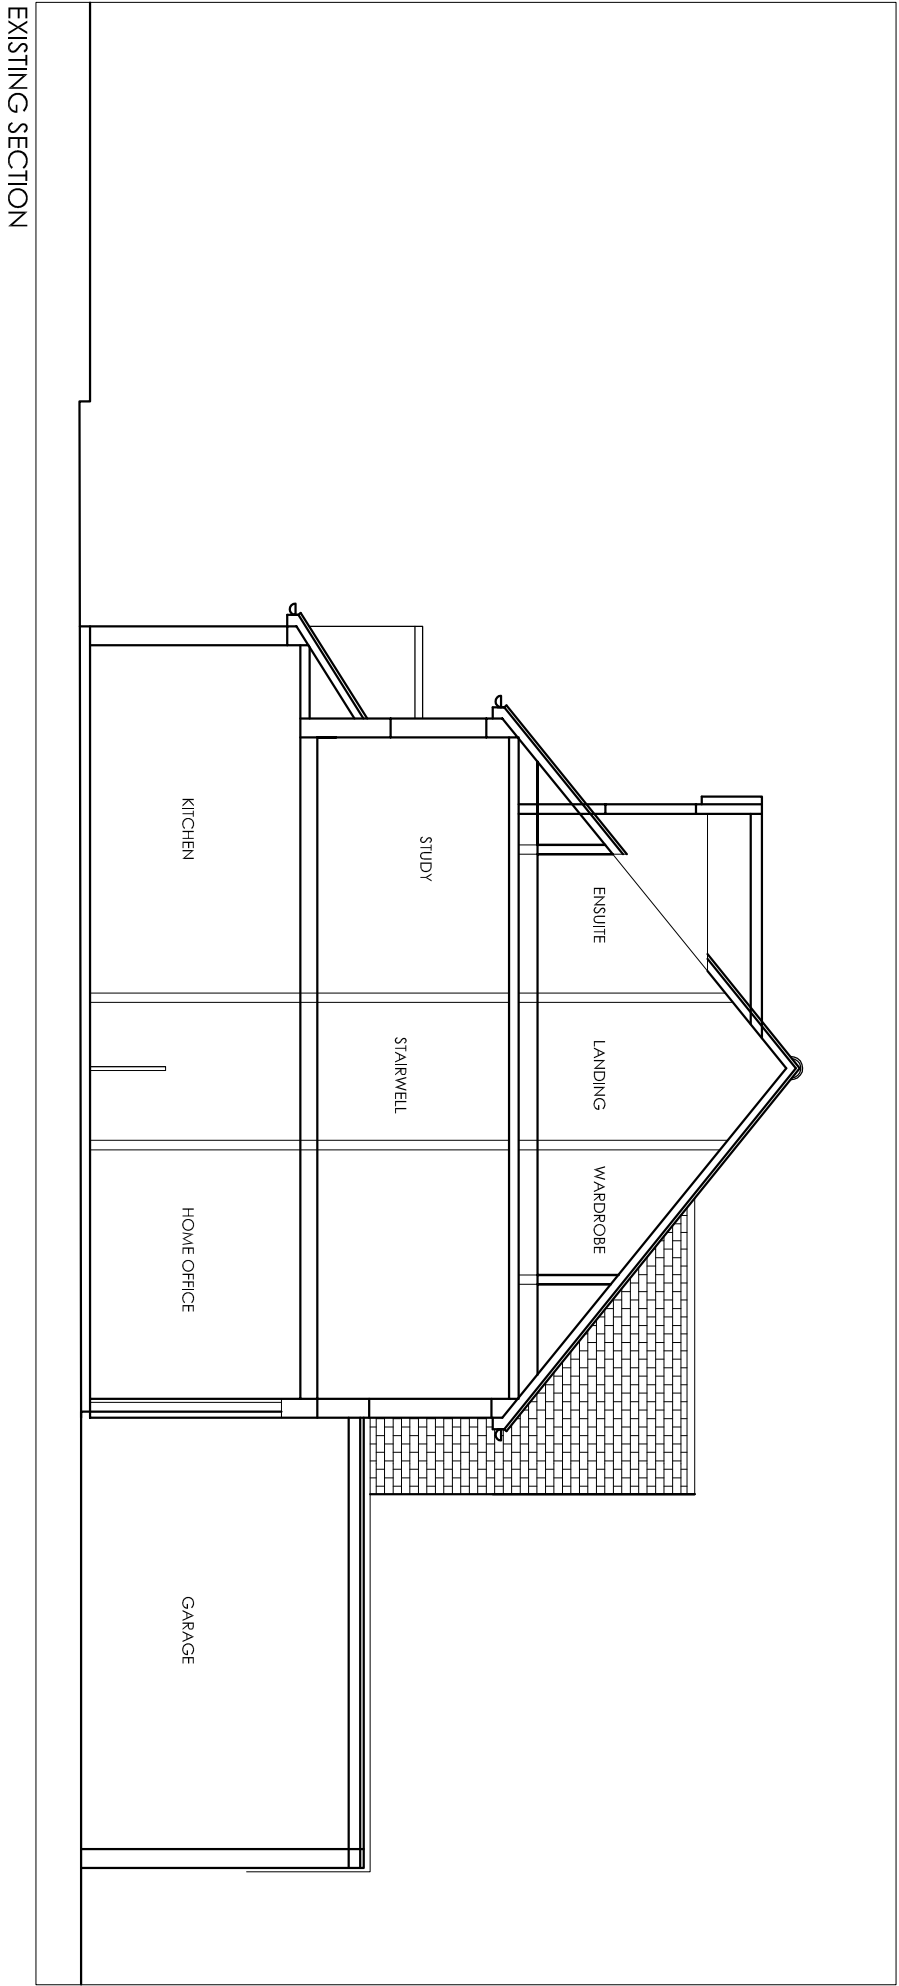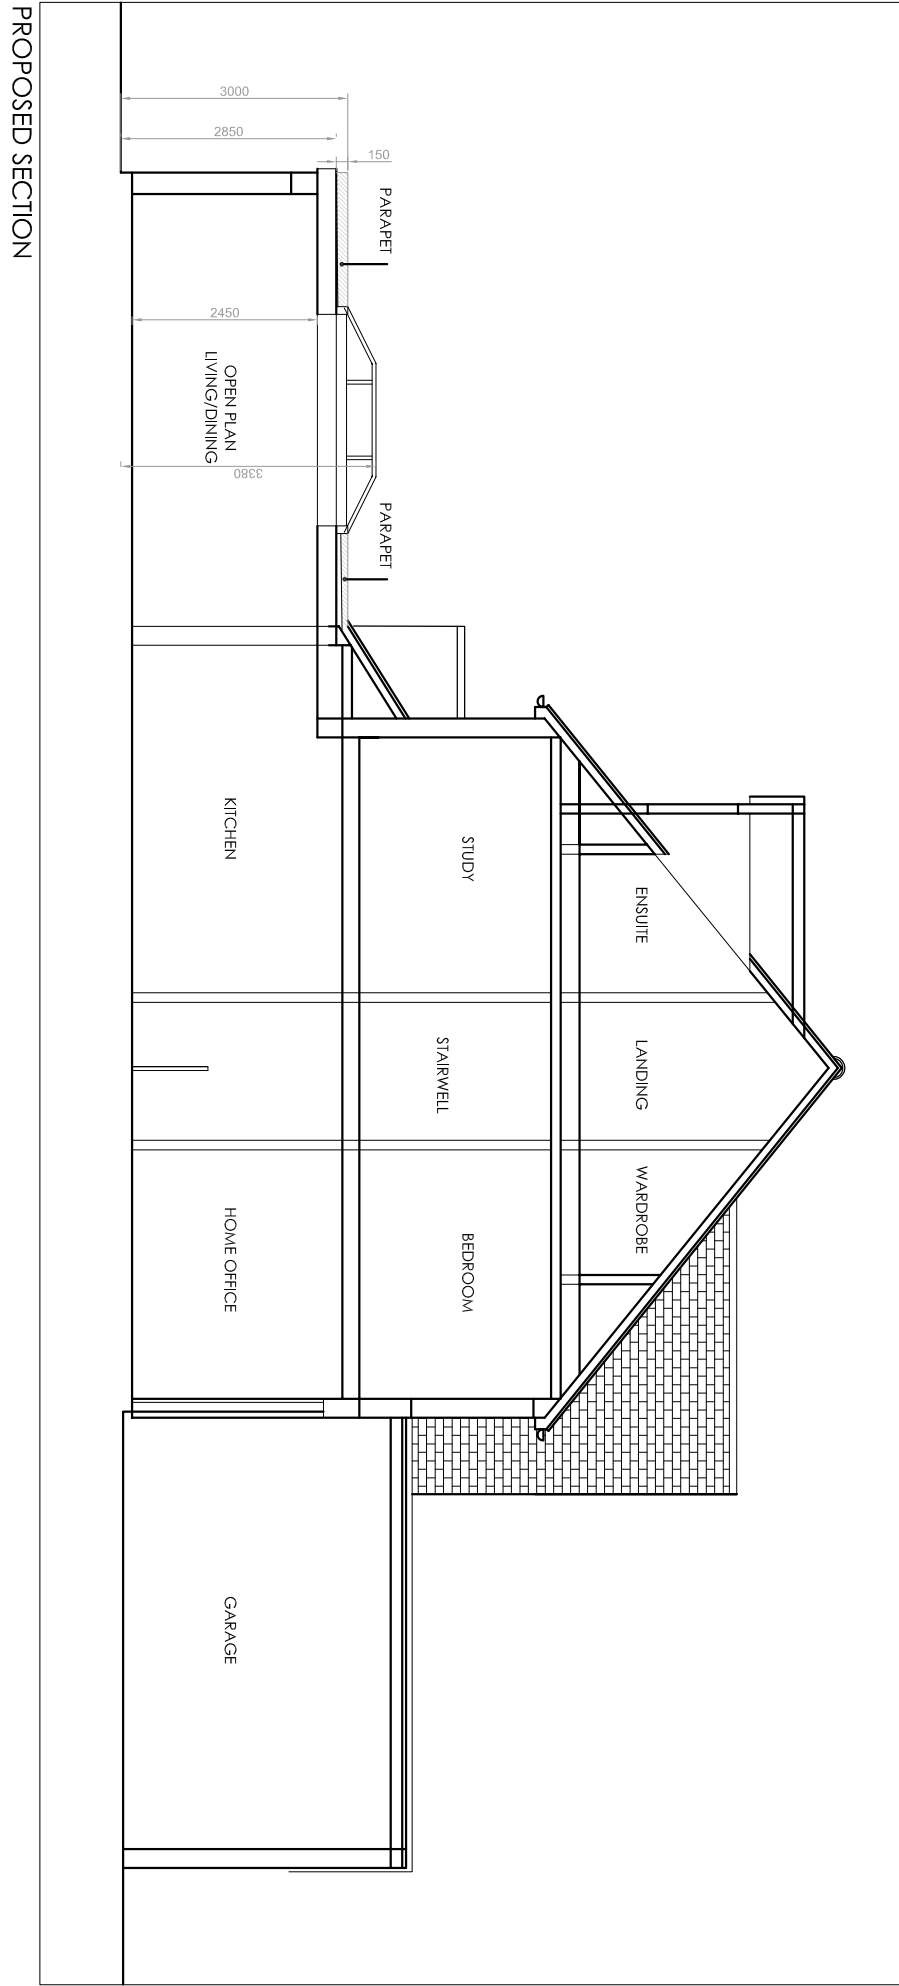

Notes:
 The building contractor is responsible for verification of all dimensions on site.
 Any works carried out prior to Local authority consent (both planning and building control) is the responsibility of the contractor.

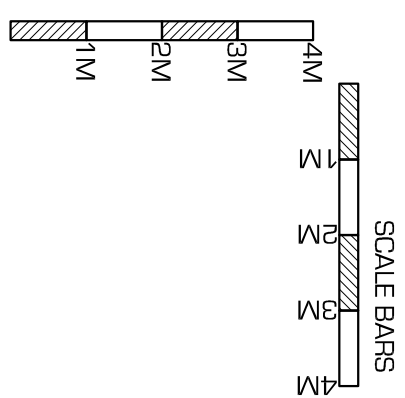

© Copyright 'Kudos Plan & Design Ltd' 2020


- KUDOS -
- PLAN & DESIGN -
 www.kudosplans.co.uk
 info@kudosplans.co.uk
 T: 07904585920

EXISTING & PROPOSED SECTIONS


Customer name & site address: Mr. & Mrs. Gudka 149 Friern Barnet Lane N20 0NP	Works: Ground Floor Rear Extension
---	--

Council: Barnet
Date: 13th January 2021
Scale: 1:100 @ A3
Dwg no: FRIE/2021/05

PROPOSED GROUND FLOOR PLAN

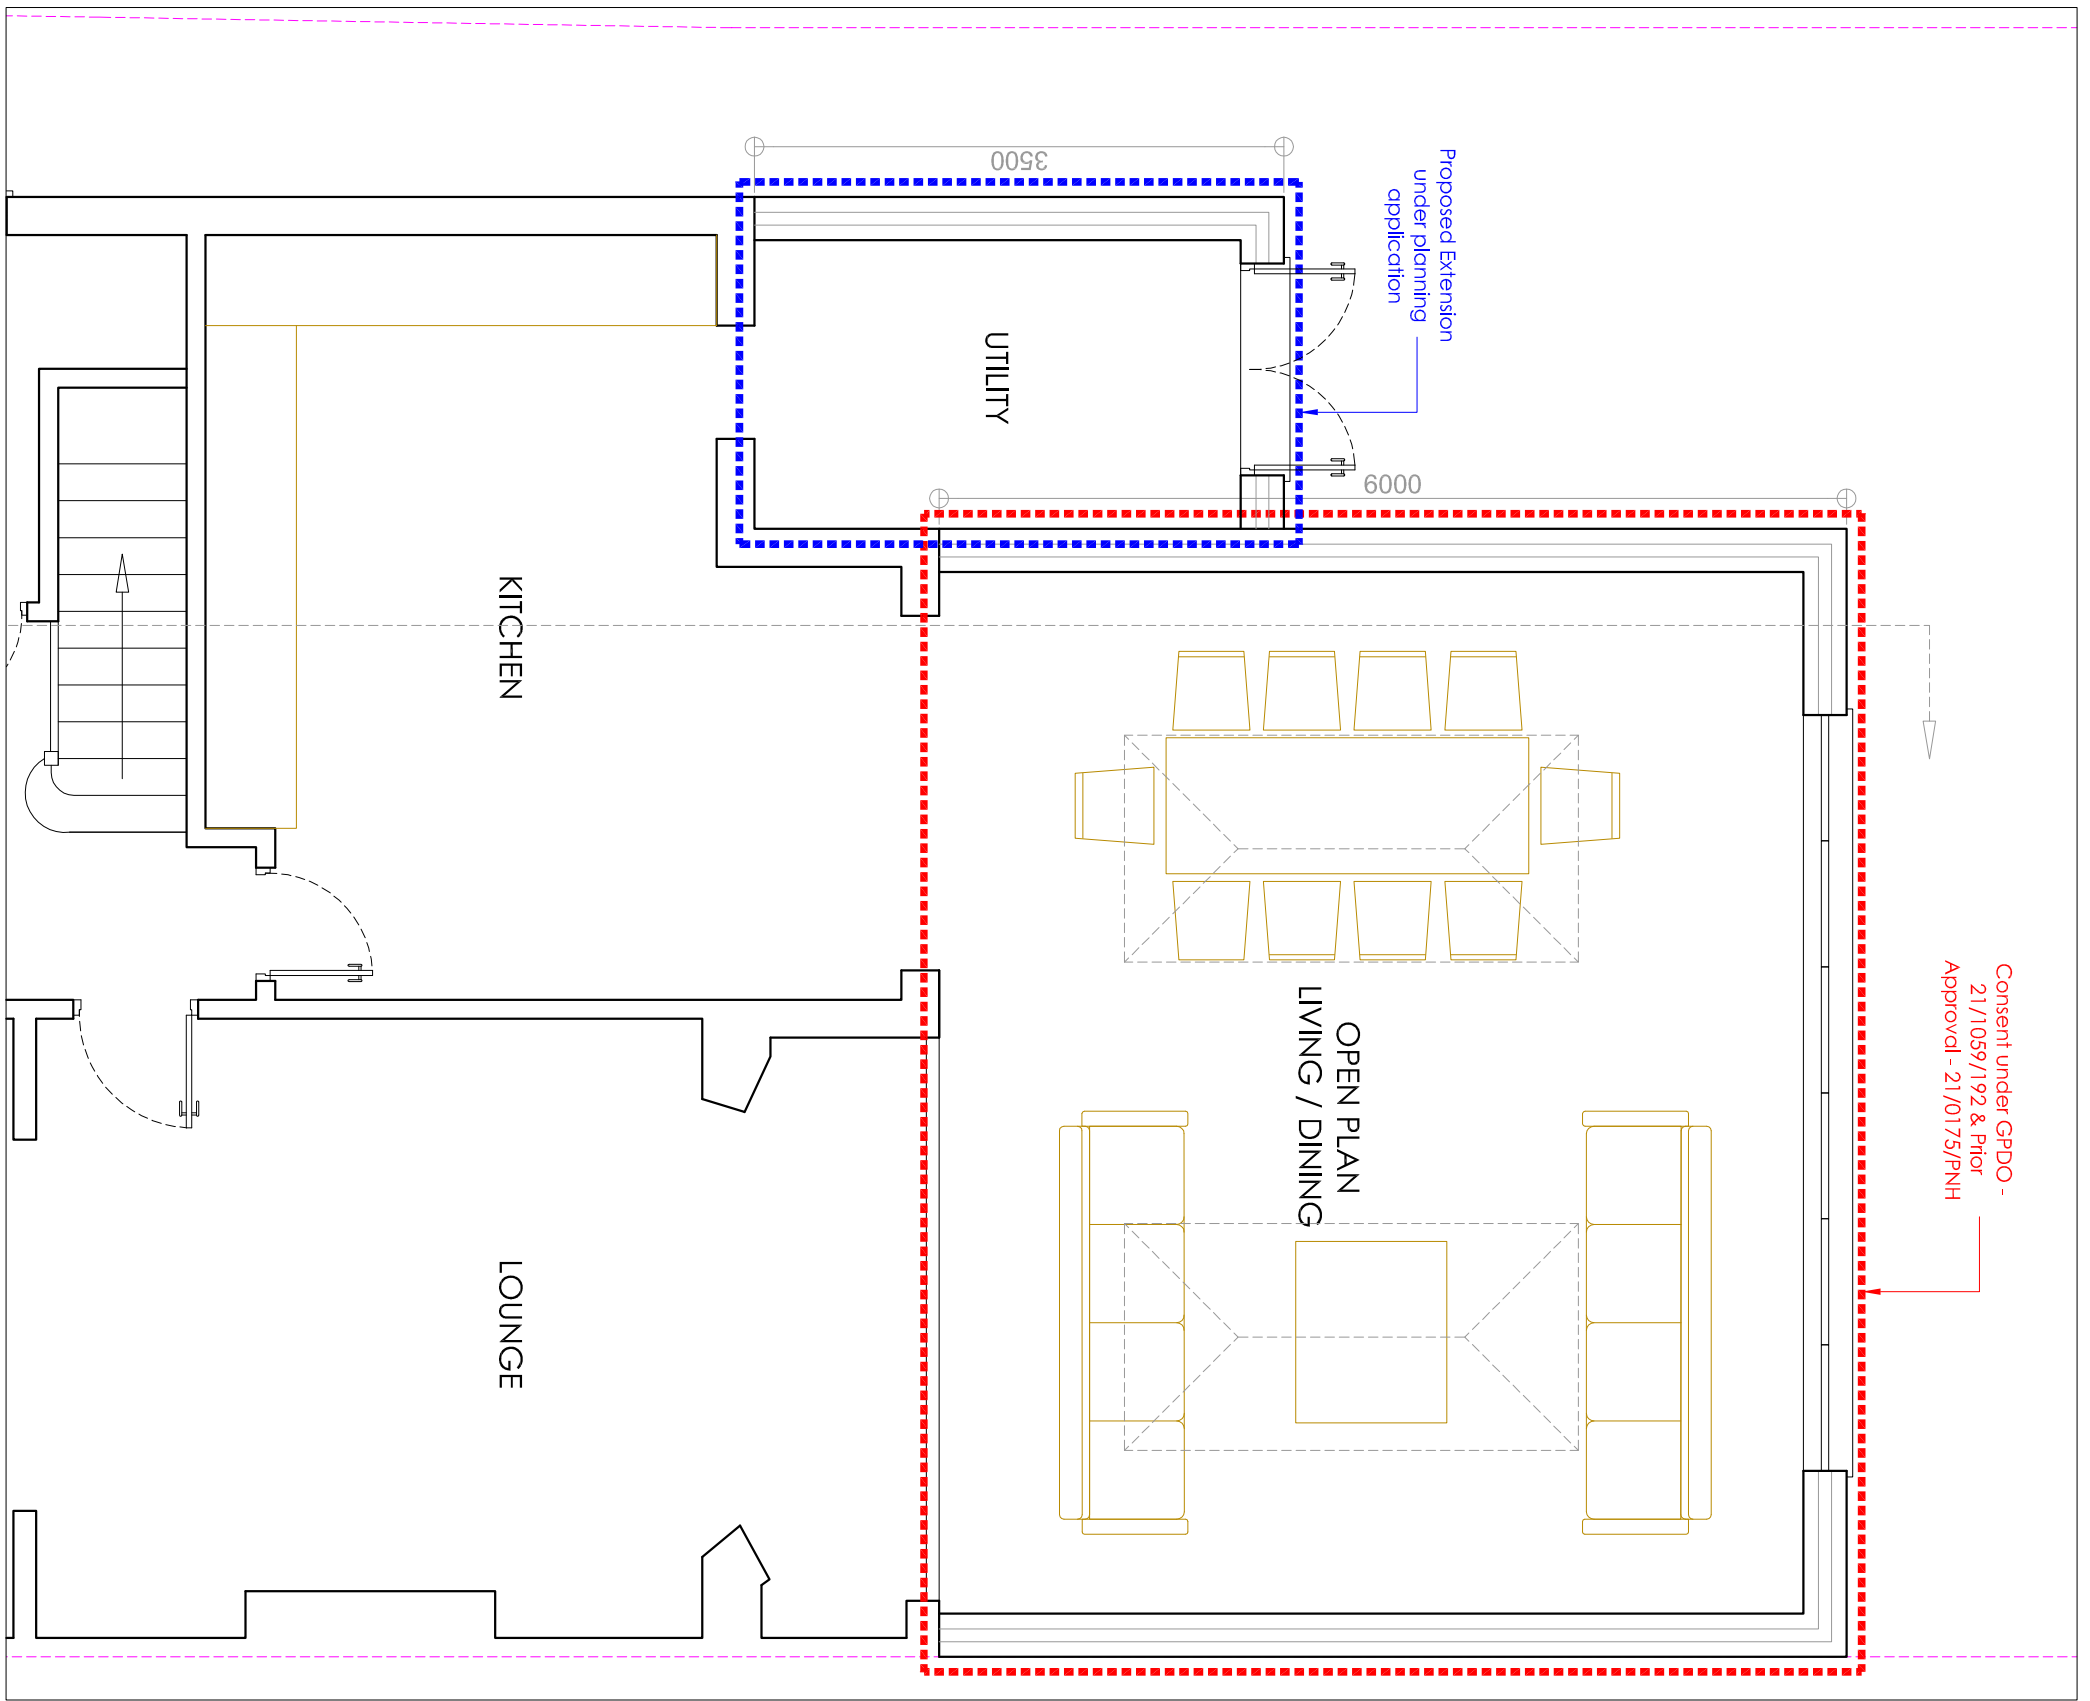

Notes:
 The building contractor is responsible for verification of all dimensions on site.
 Any works carried out prior to Local authority consent (both planning and building control) is the responsibility of the contractor.

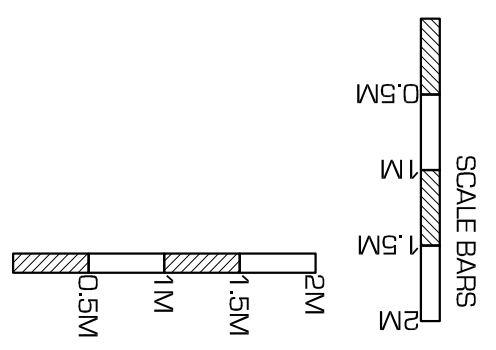

© Copyright 'Kudos Plan & Design Ltd' 2020

- KUDOS -
- PLAN & DESIGN -
 www.kudosplans.co.uk
 info@kudosplans.co.uk
 T: 07904585920

PROPOSED GROUND FLOOR PLAN

Customer name & site address:
 Mr. & Mrs. Gudka
 149 Friern Barnet Lane
 N20 0NP

Works:
 Ground Floor Rear Extension

Council: Barnet
 Date: 25th May 2021
 Scale: 1:50 @ A3
 Dwg no: FRIE/2021/PL/06