



EXISTING GROUND FLOOR PLAN

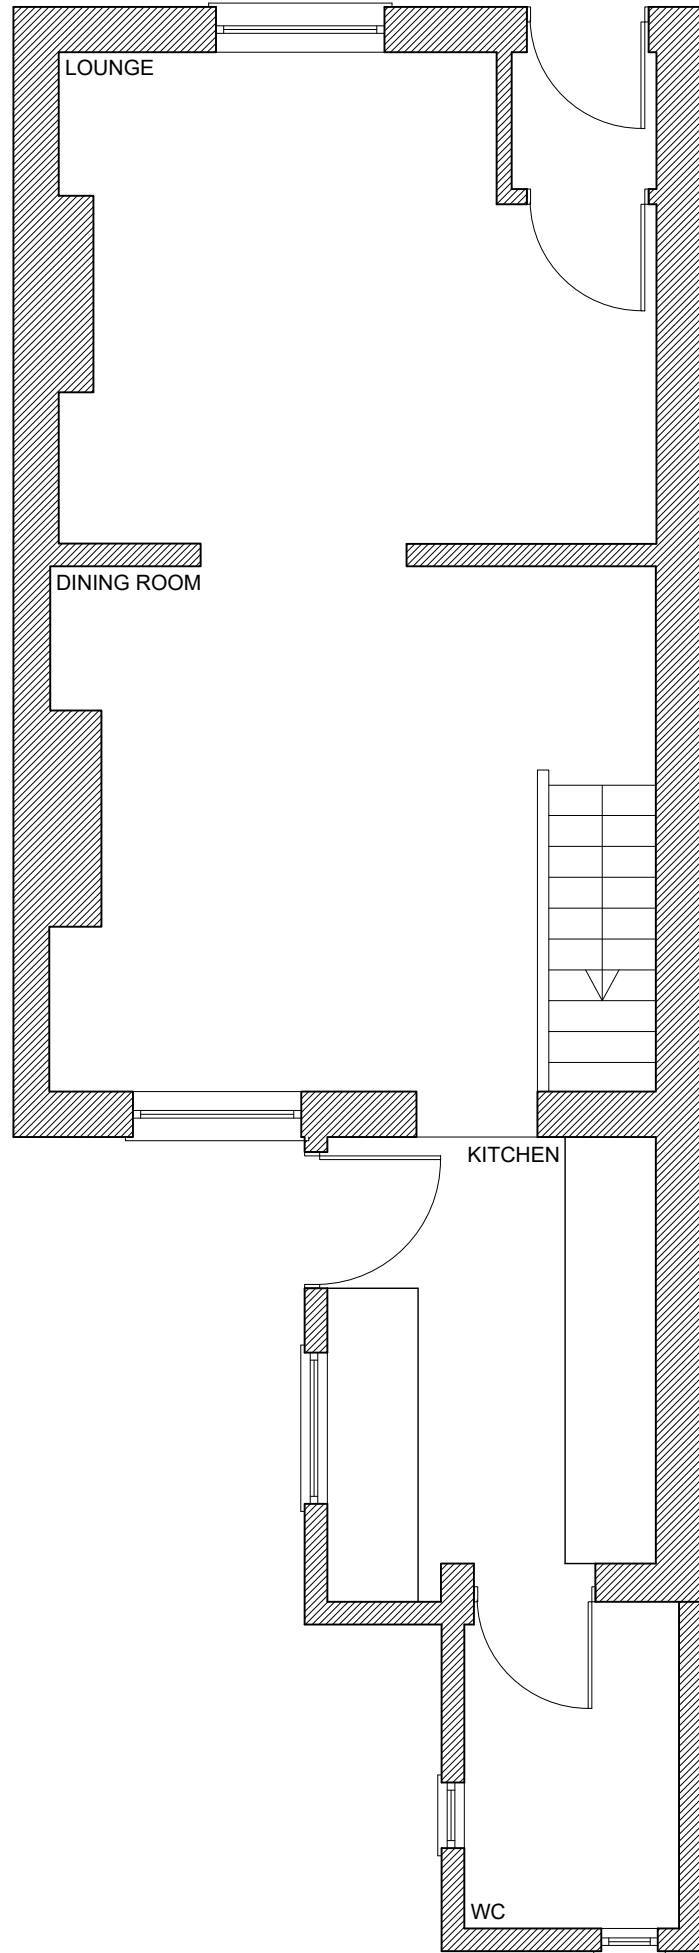


EXISTING ROOF PLAN

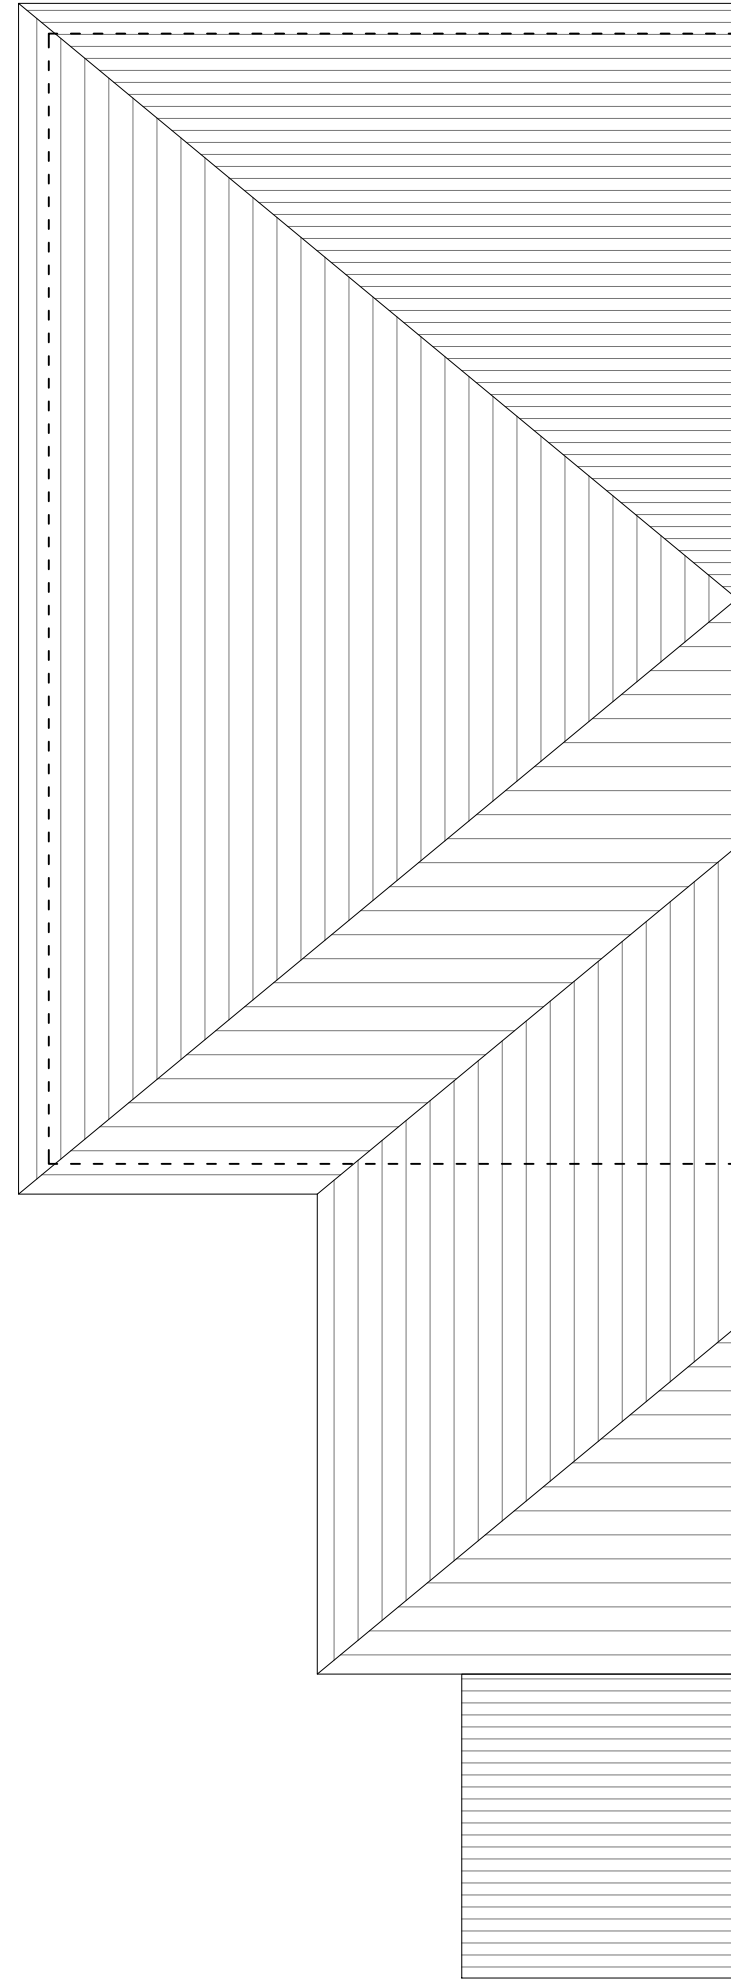

Notes:

- Do Not Scale.
- Report all discrepancies, errors and omissions.
- Verify all dimensions on site before commencing any work on site or preparing shop drawings.
- All materials, components and workmanship are to comply with the relevant British Standards, Codes of Practice, and appropriate manufacturers recommendations that from time to time shall apply.
- For all specialist work, see relevant drawings.
- This drawing and design are copyright of designIT Build / designIT

Rev	Date	Description

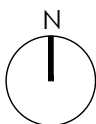

designIT Limited
 14 Southwood Gardens
 Ramsgate
 Kent
 CT11 0BQ
 T:07809 157589
 ian@designit-build
 www.designit-build

PROJECT TITLE:
**230 CHURCH PATH
 DEAL
 KENT**

REAR EXTENSION
 DRAWING DESCRIPTION:

EXISTING PLANS
 SCALE: 1:50@A3
 DATE: MAY 21
 DRAWN BY: IT
 CHECKED BY:

STATUS: **Planning**

DRAWING NUMBER: 05 REVISION: