



NOTE:  
 ALL MEASUREMENTS TO INTERNAL AREAS OF SALES FLOOR ARE TAKEN TO THE SHOP FIT INSTALLATION, AS ALL WALLS ARE CONCEALED OR INACCESSIBLE  
 ALSO, INTERNAL MEASUREMENTS WERE RESTRICTED DUE TO THE STORAGE AND GOODS WITHIN STORAGE AREAS, ETC.  
 IT IS RECOMMENDED THAT FURTHER CHECK DIMENSIONS OF WALL POSITIONS ARE MADE FOLLOWING THE REMOVAL OF THE EXISTING SHOP FIT INSTALLATION AND GOODS, ETC.

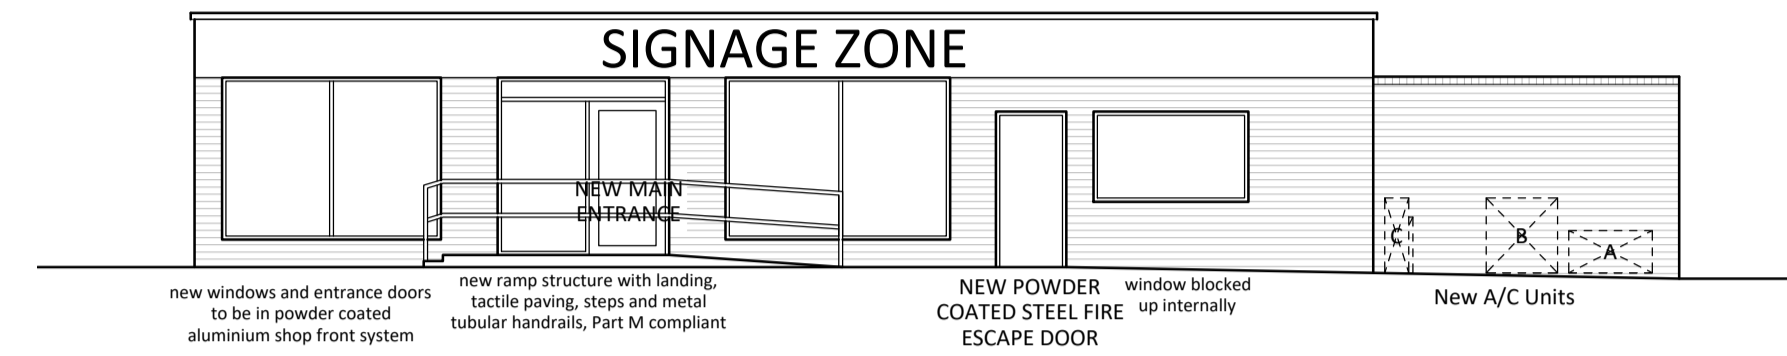


**Proposed Front (Leeming Lane North) Elevation**  
 scale 1:100@ A1

All signage details to be approved under a separate advertisement consent application

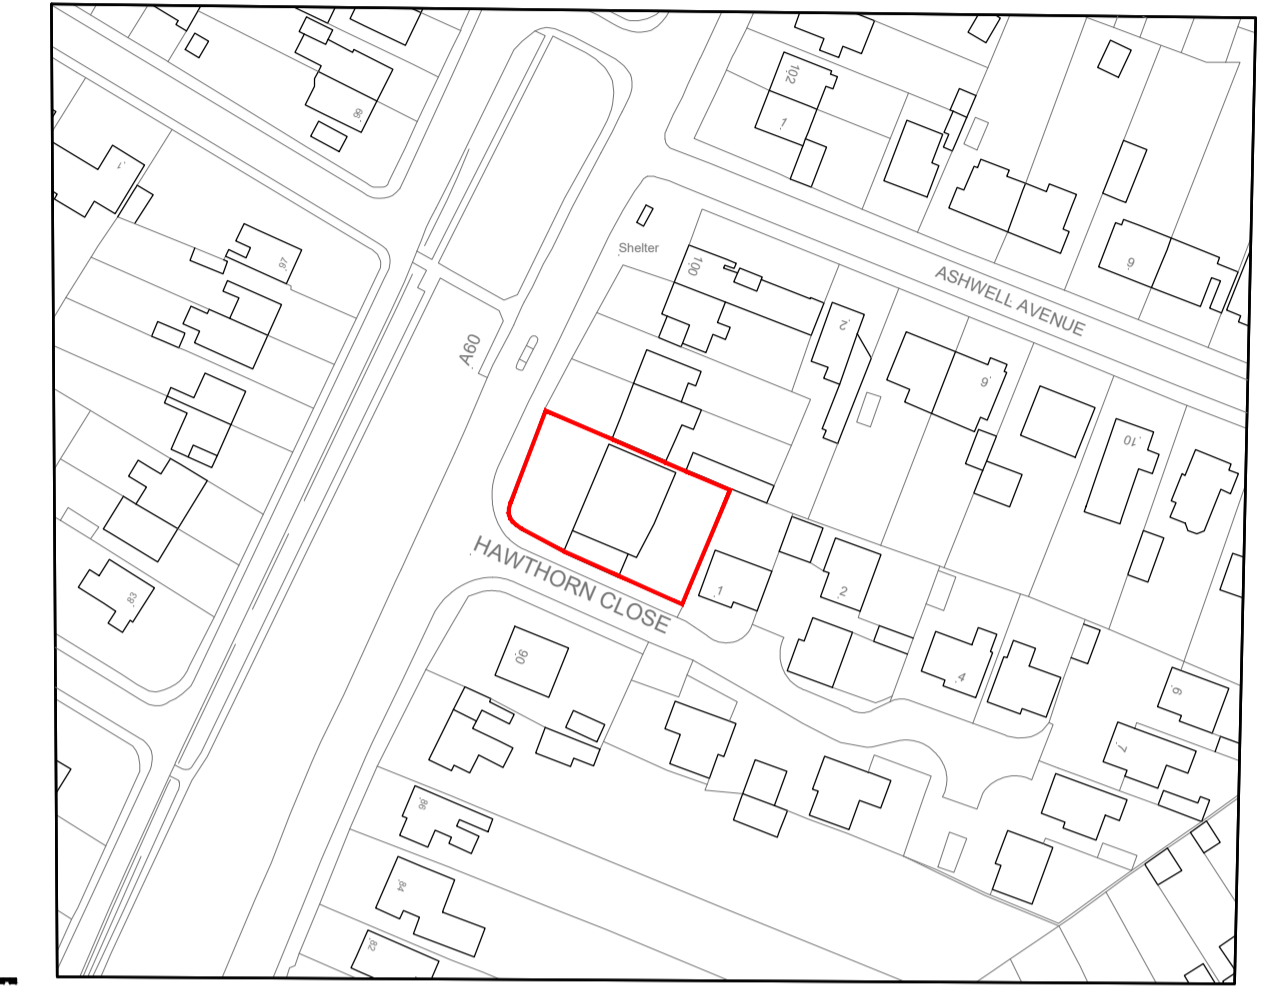


**Location Plan**  
 scale 1:1250 @ A1

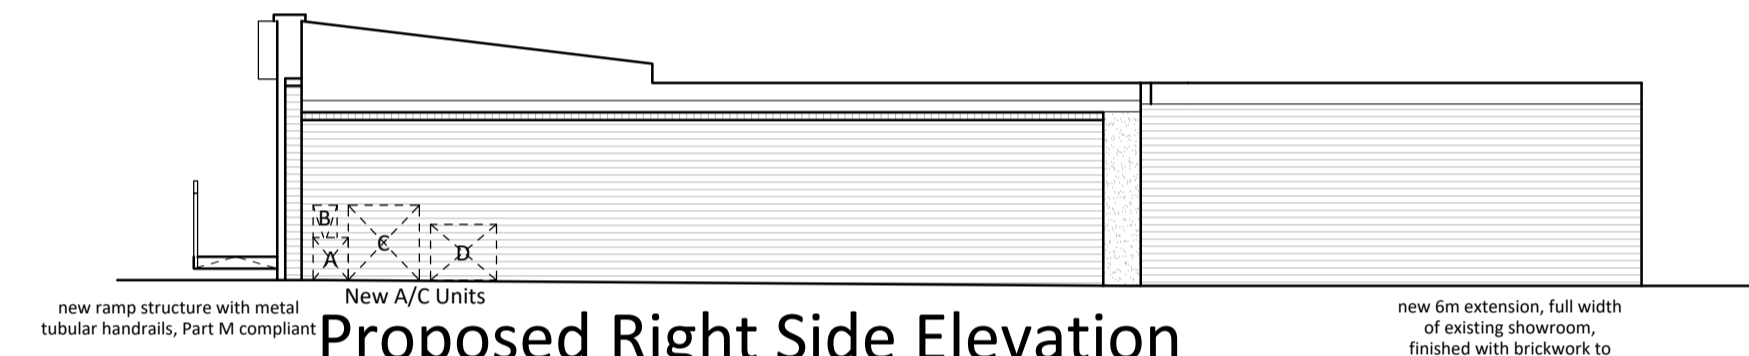


**Proposed Right Side Elevation**  
 scale 1:100@ A1

**Proposed Air Conditioning Units - Details**



- Unit A - iCool 4.5 MHP (Size h560mm x w1106 x d466mm) : Noise - 42dB(A) @ 10m
- Unit B - Daikin RZASG140MV1 (Size h990mm x w940mm x d320mm) : Noise - 57dB(A) @ 1m
- Unit C - Daikin RZASG125MV1 (Size h990mm x w940mm x d320mm) : Noise - 57dB(A) @ 1m
- Unit D - Daikin RXM60N9 (Size h734mm x w870mm x d373mm) : Noise - 49dB(A) @ 1m

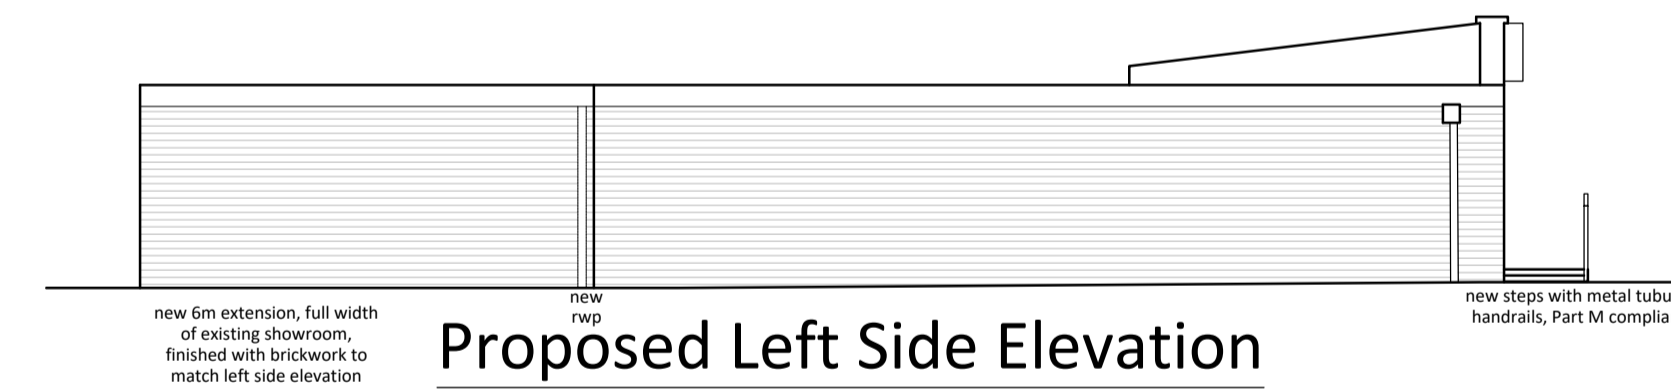


**Proposed Left Side Elevation**  
 scale 1:100@ A1

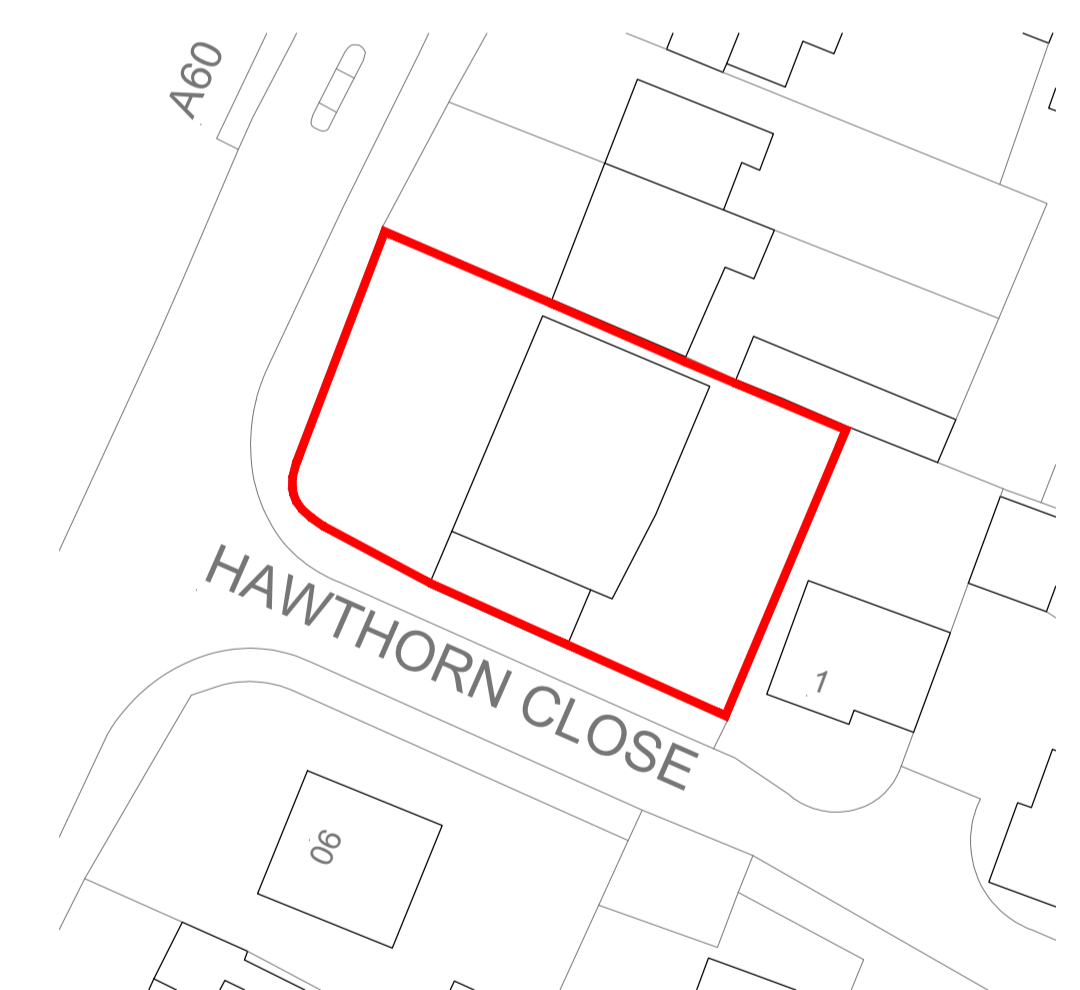

**Block Plan**  
 scale 1:500 @ A1

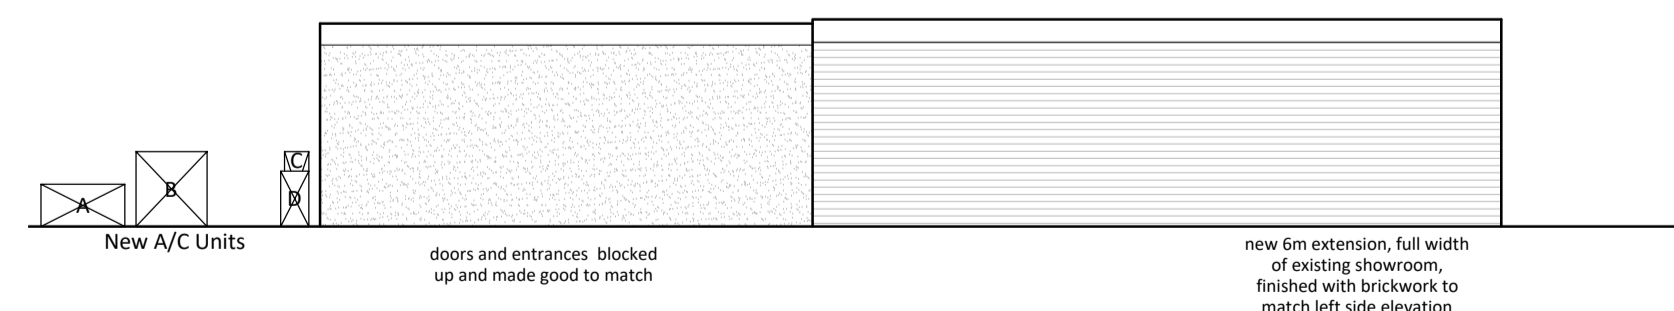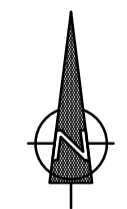


**Proposed Rear Elevation**  
 scale 1:100@ A1

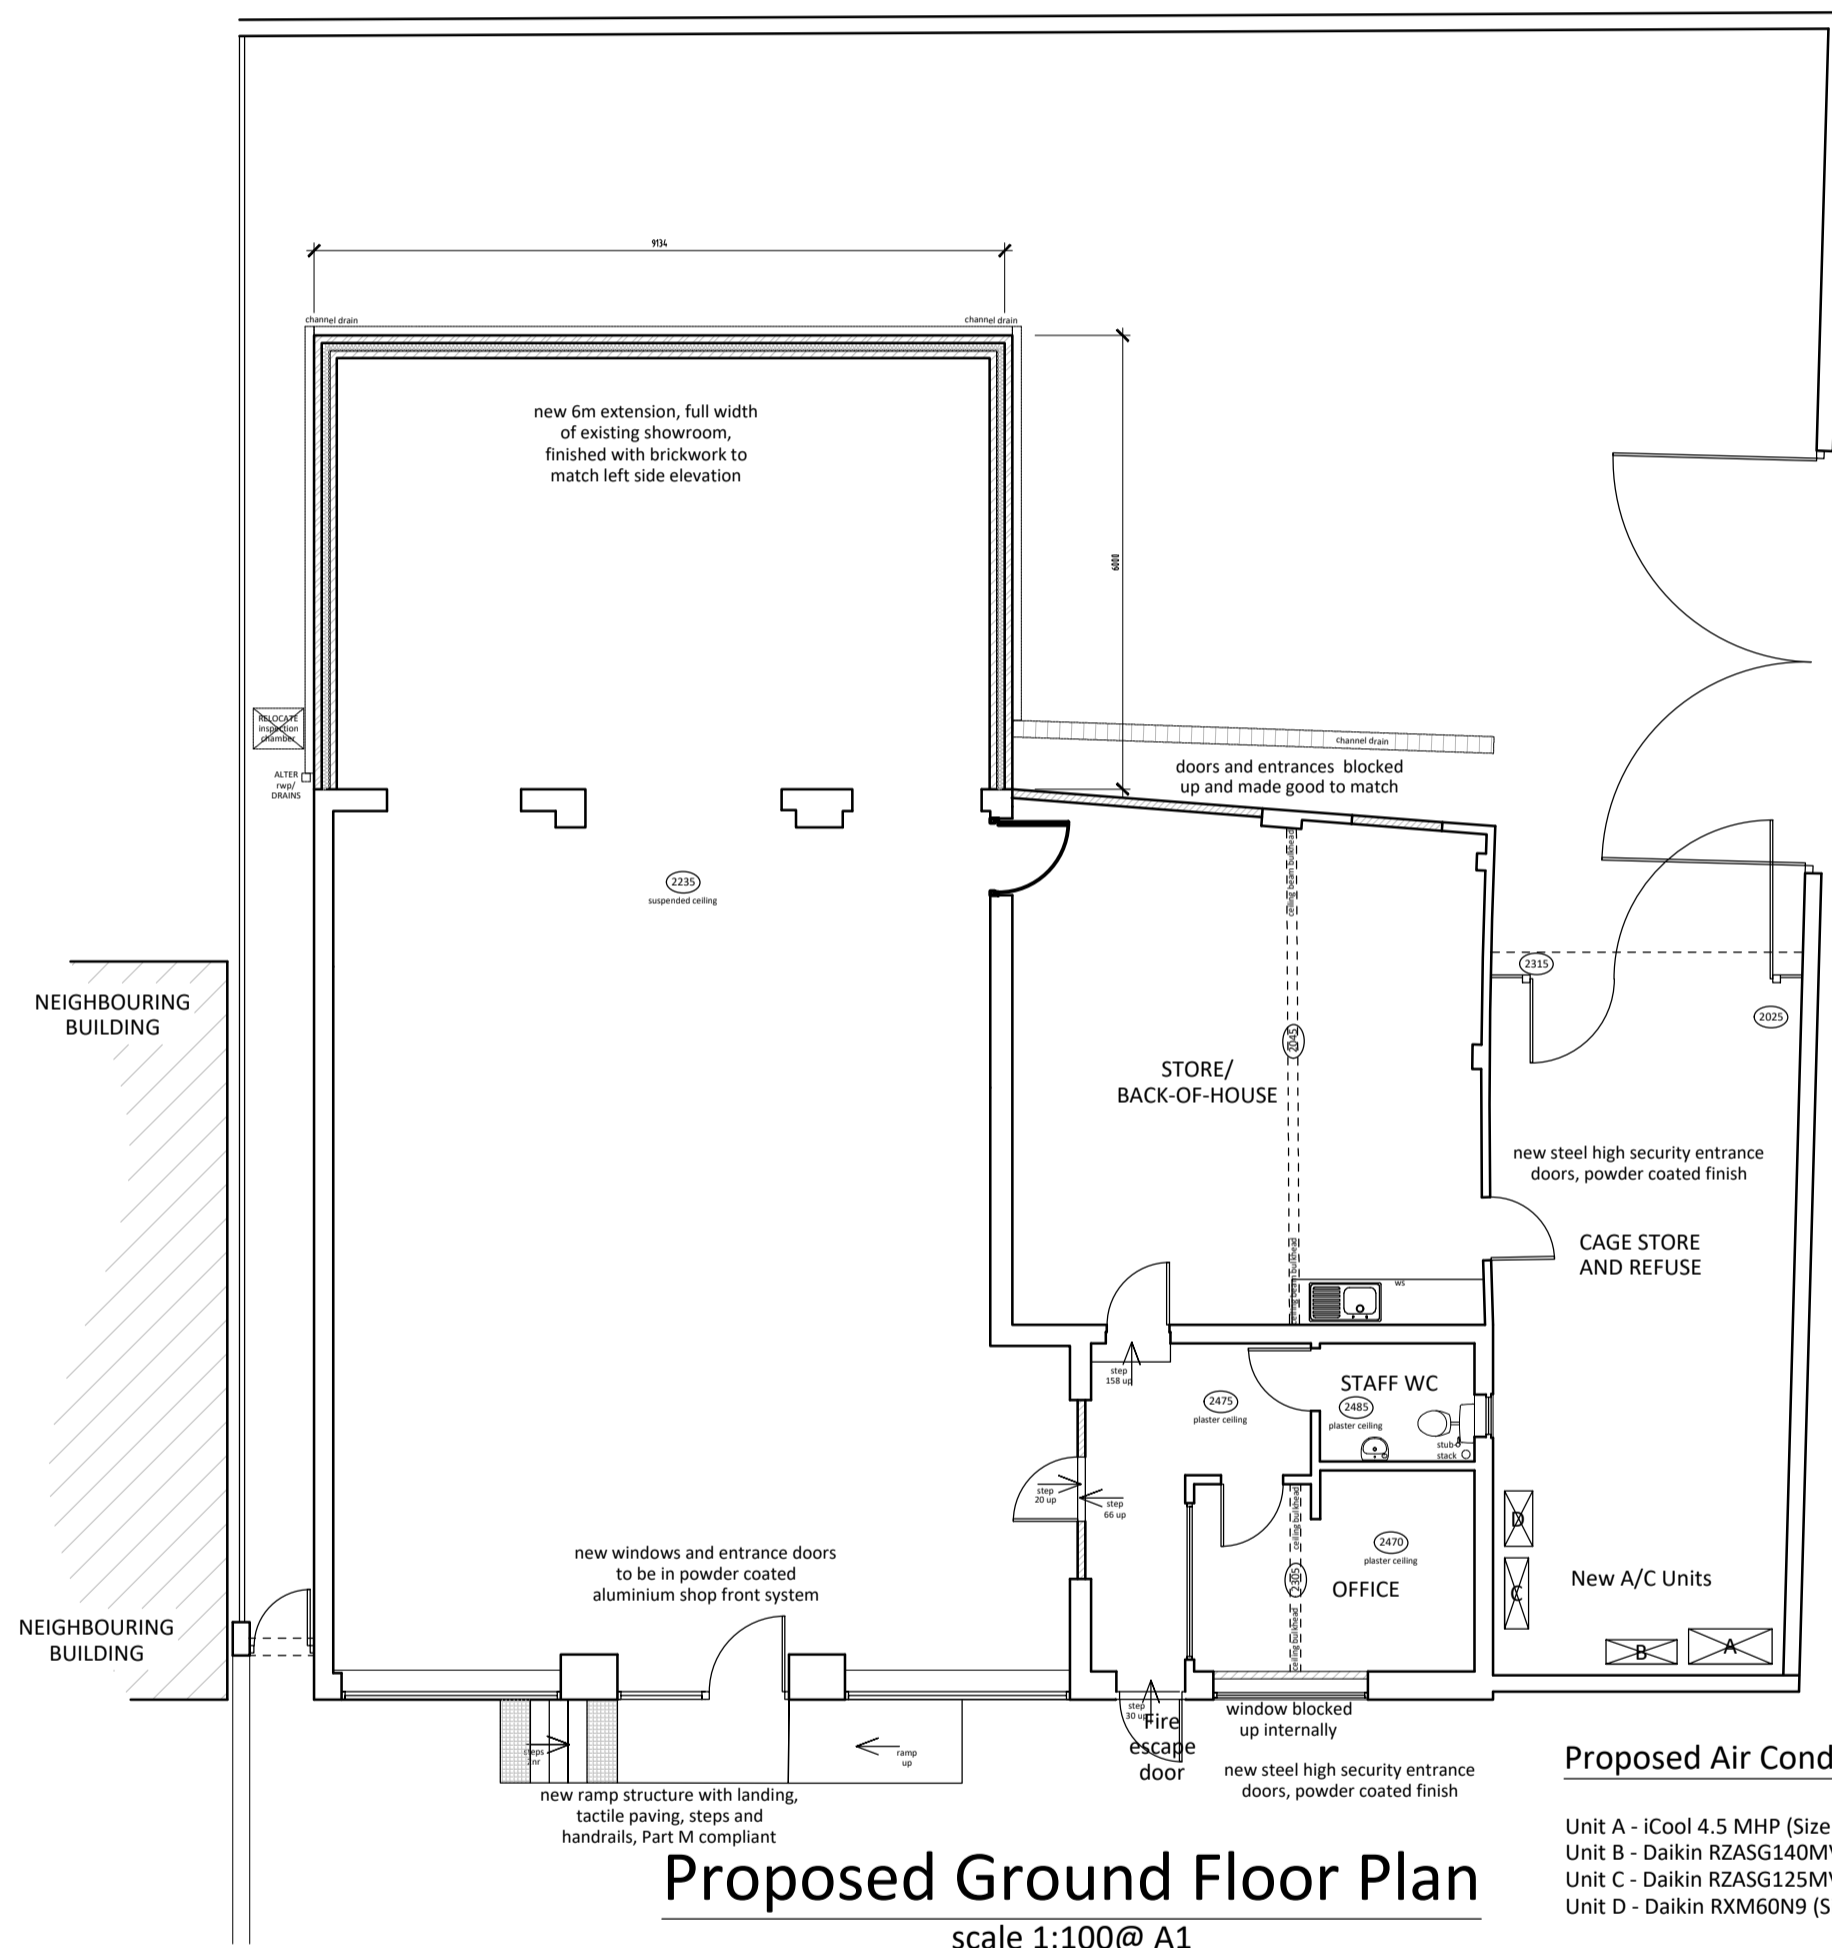

**Proposed Ground Floor Plan**  
 scale 1:100@ A1

**Proposed Air Conditioning Units - Details**

- Unit A - iCool 4.5 MHP (Size h560mm x w1106 x d466mm) : Noise - 42dB(A) @ 10m
- Unit B - Daikin RZASG140MV1 (Size h990mm x w940mm x d320mm) : Noise - 57dB(A) @ 1m
- Unit C - Daikin RZASG125MV1 (Size h990mm x w940mm x d320mm) : Noise - 57dB(A) @ 1m
- Unit D - Daikin RXM60N9 (Size h734mm x w870mm x d373mm) : Noise - 49dB(A) @ 1m

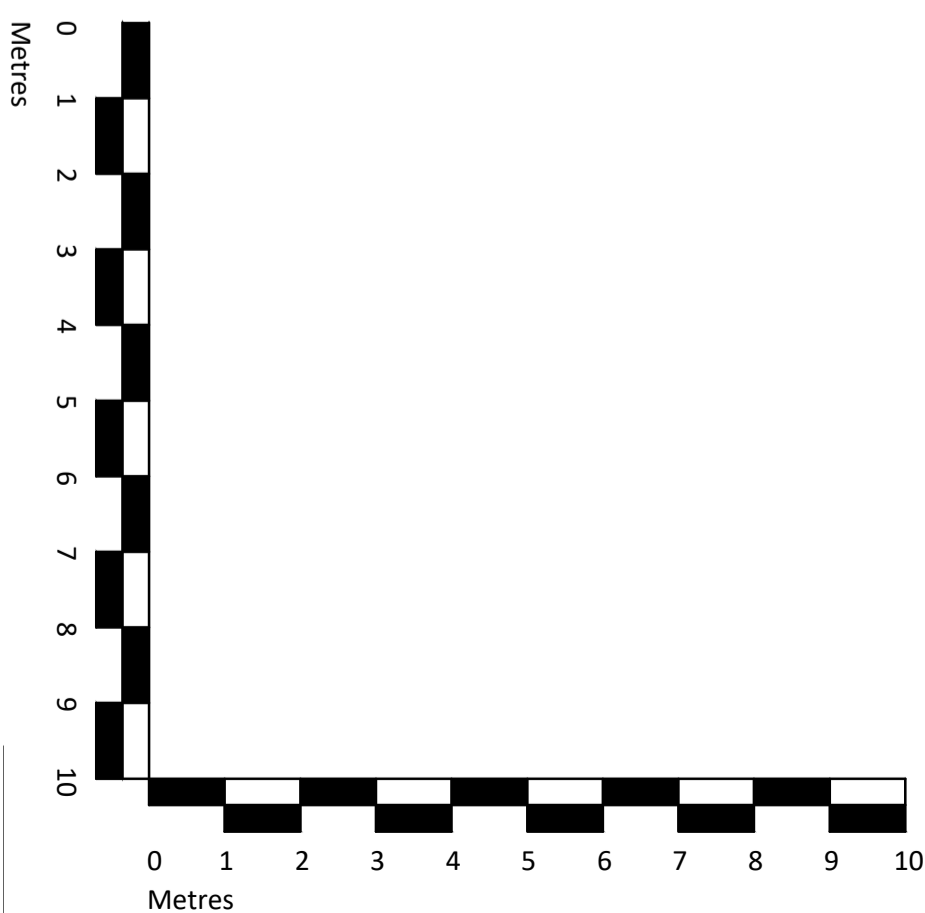

REV	DESCRIPTION	DATE	INIT	CHKD



Client  
 Leeming Car Sales  
 Project  
 Leeming Car Sales, 92a Leeming Lane North, Mansfield Woodhouse. NG19 9EP  
 Title  
 Proposed Ground Floor Plan & Elevations - Planning  
 Scale Date Drawn By Checked By Project No: Drawing No: Revision  
 Varies@A1 03.06.2021 PAL PM B210024 B 201 -  
 Stewart Court 214a Hagley Road Edgbaston Birmingham B16 9PH  
 0121 454 1688 birmingham@calfordseaden.co.uk  
 calfordseaden LLP is a Limited Liability Partnership Registered in England & Wales number OC315838  
 ORPINGTON | LONDON | BIRMINGHAM | SOUTHEND-ON-SEA | WINCHESTER  
 calfordseaden.co.uk

PROPOSED - PLANNING