


GENERAL NOTES  
 1. DO NOT SCALE THIS DRAWING. IF IN DOUBT ASK. ALL DIMENSIONS ARE IN MILLIMETRES UNLESS NOTED OTHERWISE. ALL DIMENSIONS TO EXISTING ELEMENTS ARE TO BE CHECKED AND CONFIRMED ON SITE BY CONTRACTOR.

NOTES


97, Castle Drive, Kemsing, Kent, TN15 6RR

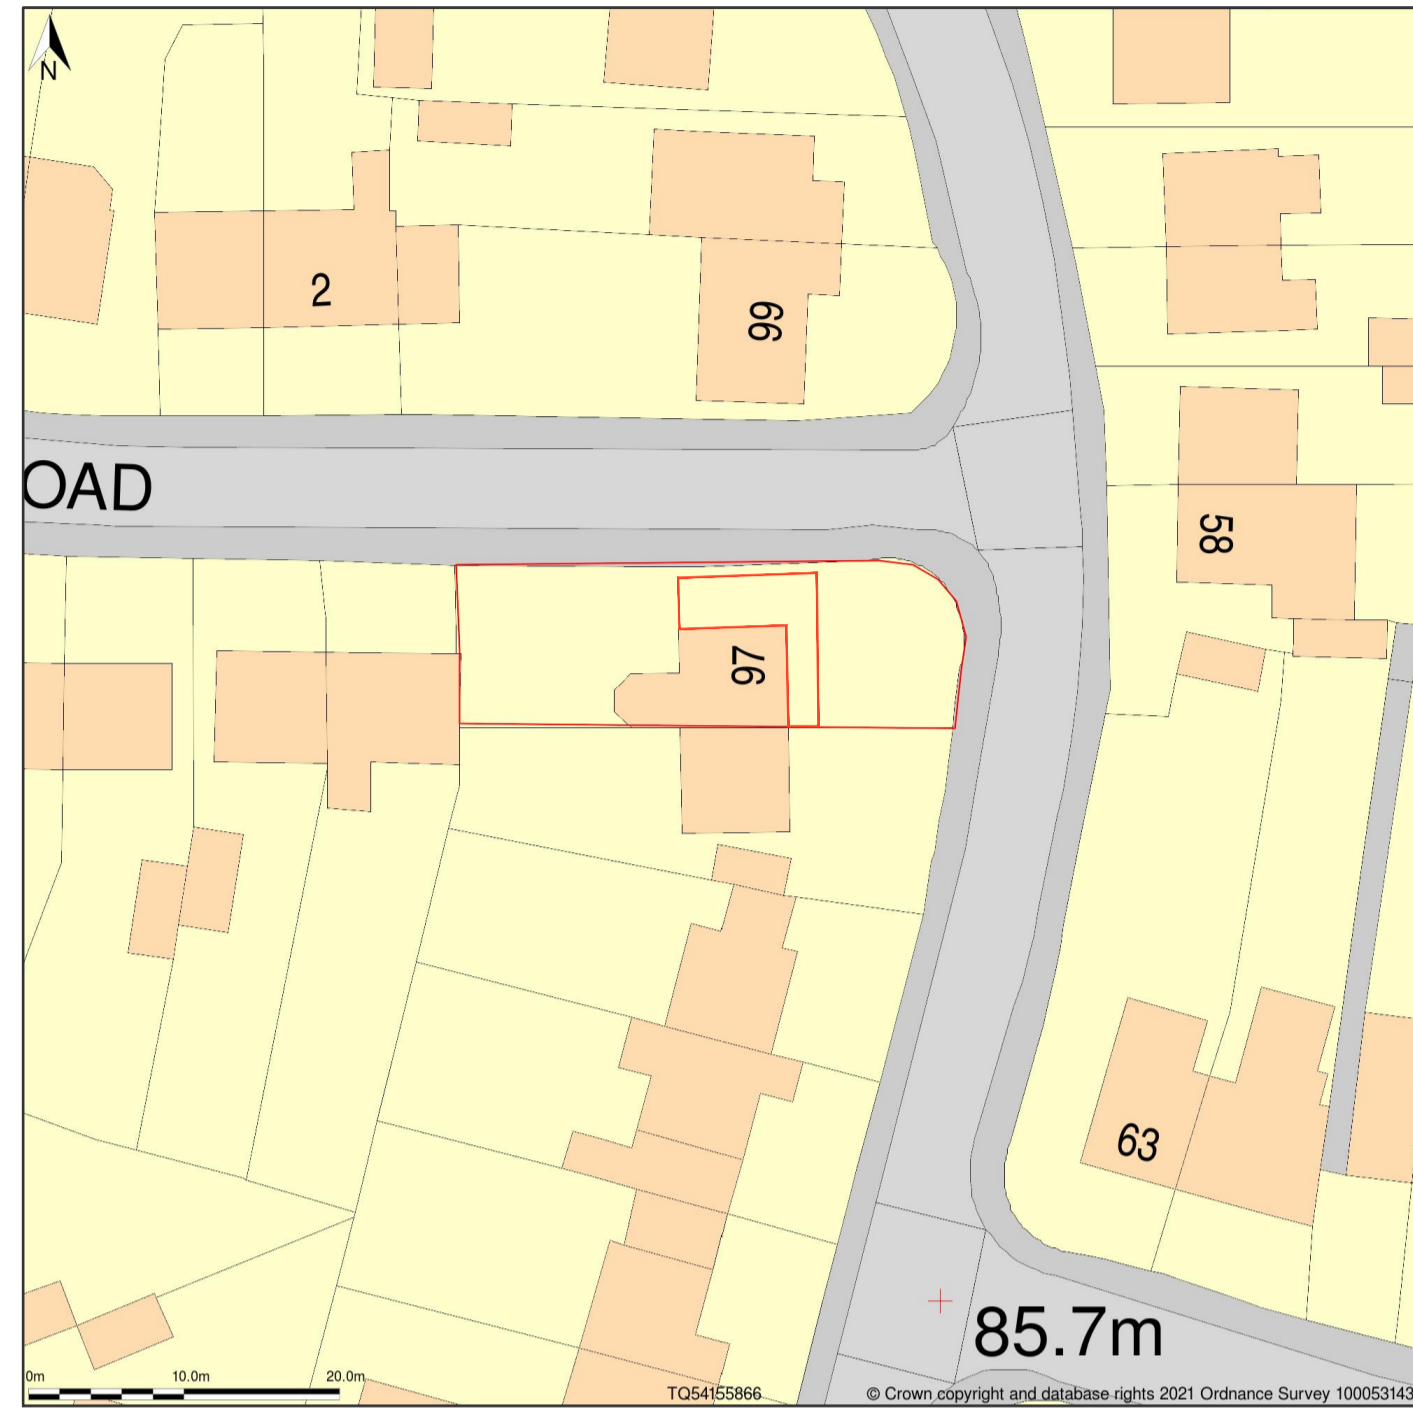

Block Plan shows area bounded by: 554105.04, 158625.0, 554105.04, 158715.0 (at a scale of 1:500), OSGridRef: TQ54150886. The representation of a road, track or path is no evidence of a right of way. The representation of features as lines is no evidence of a property boundary.  
 Produced on 6th Jun 2021 from the Ordnance Survey National Geographic Database and incorporating surveyed revision available at this date. Reproduction in whole or part is prohibited without the prior permission of Ordnance Survey. © Crown copyright 2021. Supplied by www.buyaplan.co.uk a licensed Ordnance Survey partner (100053143). Unique plan reference: #00639015-8439DA  
 Ordnance Survey and the OS Symbol are registered trademarks of Ordnance Survey, the national mapping agency of Great Britain. Buy A Plan logo, pdf design and the www.buyaplan.co.uk website are Copyright © Pass Inc Ltd 2021

**BLOCK PLAN**  
 SCALE 1:500

97, Castle Drive, Kemsing, Kent, TN15 6RR

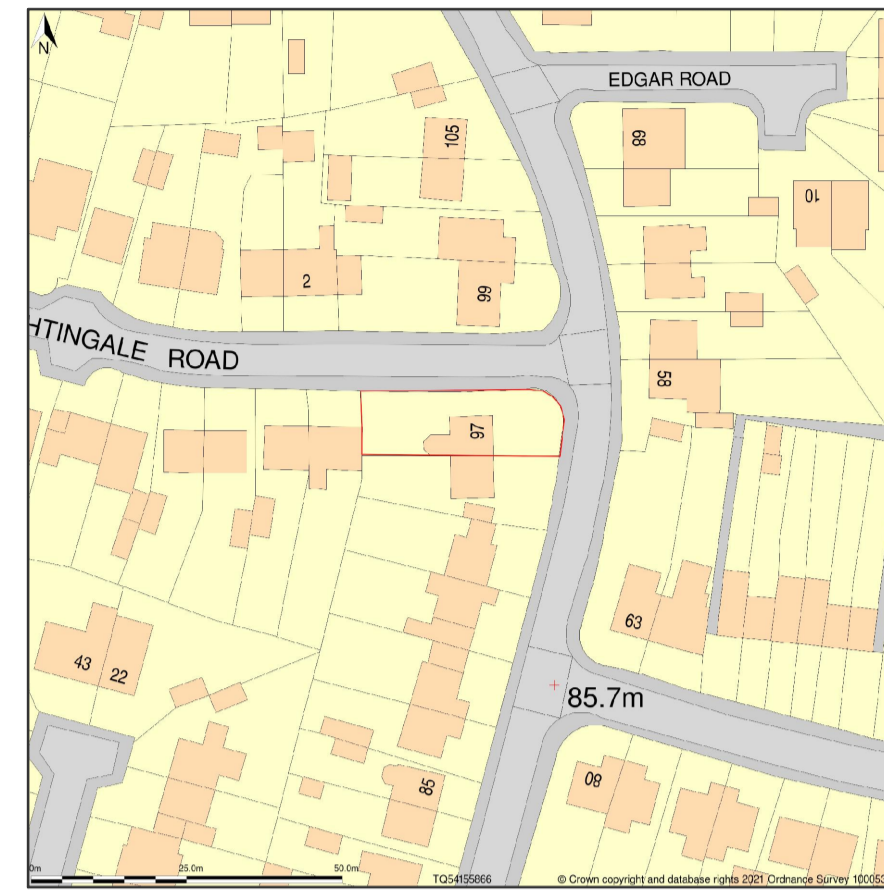

Site Plan shows area bounded by: 554079.33, 158699.29, 554220.75, 158740.71 (at a scale of 1:1250), OSGridRef: TQ54150886. The representation of a road, track or path is no evidence of a right of way. The representation of features as lines is no evidence of a property boundary.  
 Produced on 6th Jun 2021 from the Ordnance Survey National Geographic Database and incorporating surveyed revision available at this date. Reproduction in whole or part is prohibited without the prior permission of Ordnance Survey. © Crown copyright 2021. Supplied by www.buyaplan.co.uk a licensed Ordnance Survey partner (100053143). Unique plan reference: #00639015-851B10  
 Ordnance Survey and the OS Symbol are registered trademarks of Ordnance Survey, the national mapping agency of Great Britain. Buy A Plan logo, pdf design and the www.buyaplan.co.uk website are Copyright © Pass Inc Ltd 2021

**LOCATION PLAN**  
 SCALE 1:1250

A	JUNE 2021	ISSUED FOR PLANNING	RF	JW
Rev.	Date	Revision	By	Chk

<b>PLANNING</b>			
Client MARK MONCUR			
Project 97 CASTLE DRIVE KEMSING SEVENOAKS TN15 6RR			
Drawing Title PROPOSED FRONT AND SIDE EXTENSION LOCATION & BLOCK PLAN			
Drawn by RF	Checked by MM	Scale @ A1 1:50	
Drawing No. 210512/004	Revision A		