





1 Proposed Ground Floor Plan
Scale: 1:100

Key:
 Existing walls
 New walls
 Demolished

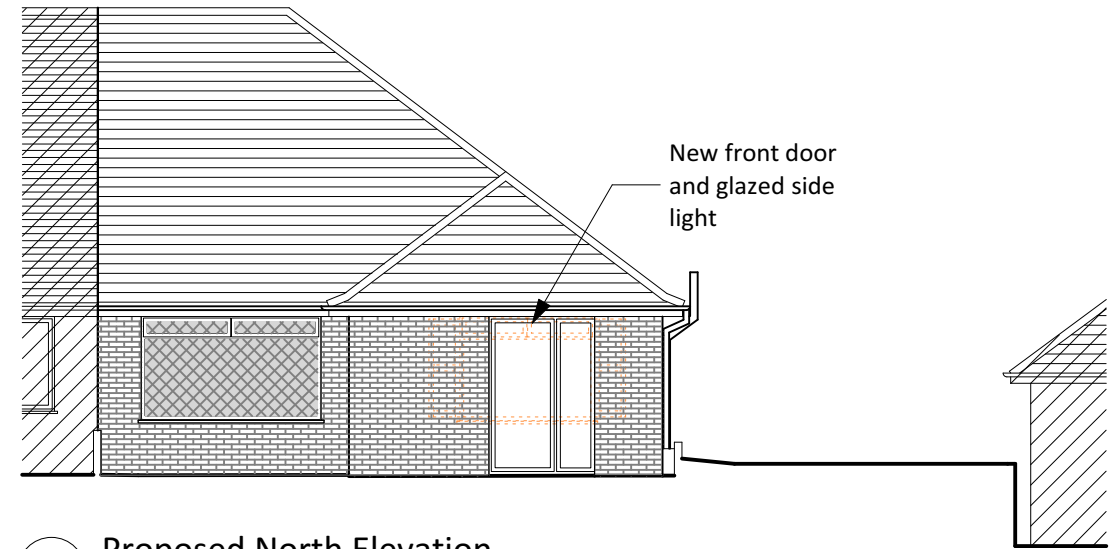

2 Proposed North Elevation
Scale: 1:100

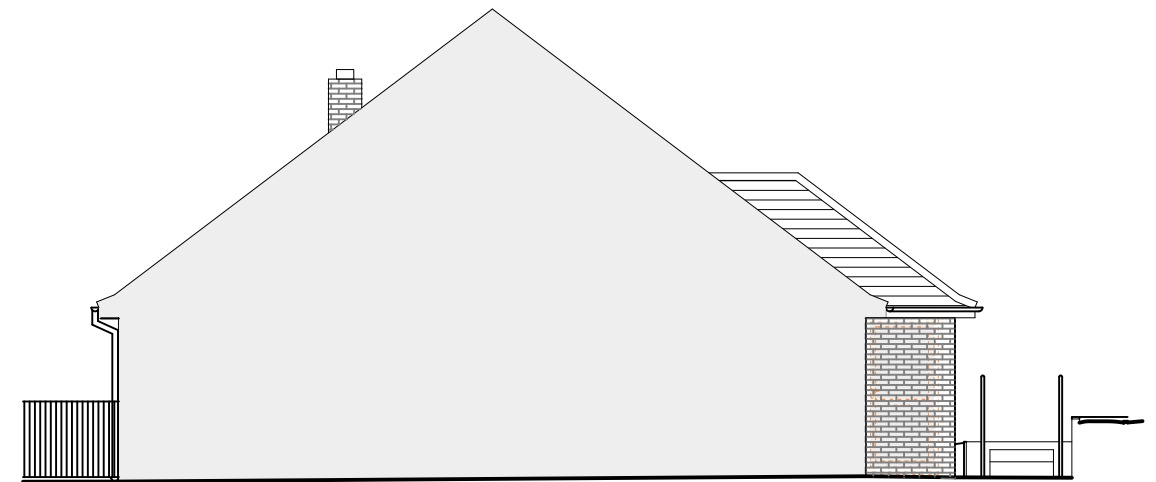

3 Proposed East Elevation
Scale: 1:100

Disclaimer:

This drawing is the copyright of archangels ARCHITECTS Ltd and may not be reproduced or used except by written permission.


Figured dimensions to have precedence over scaling. Check all site dimensions prior to fabrication. Refer any discrepancies found to archangels ARCHITECTS Ltd.

Revisions:

A 16/06/2021 East elevation added

Checked

RZ

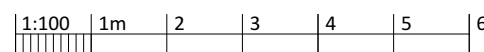

PENDING APPROVAL FROM
LA PLANNING DEPARTMENT

Dwg No. 20159-P-010A

Drawing Title Proposed Floor Plan and Elevation
 Address 22 Briarcroft Road, Woodingdean, BN2 6LL
 Client Jo Clemente and Richard Welsh
 Scale 1:100 @ A3
 Stage Planning
 Drawn by JS
 Checked by RZ

archangels
ARCHITECTS

create your dream home

archangels ARCHITECTS Ltd
 3 dorset place, brighton BN2 1ST
 e: info@aaarchitects.co.uk, t: 01273 267184
 www.aaarchitects.co.uk