



1 Existing Ground Floor Plan
Scale: 1:100

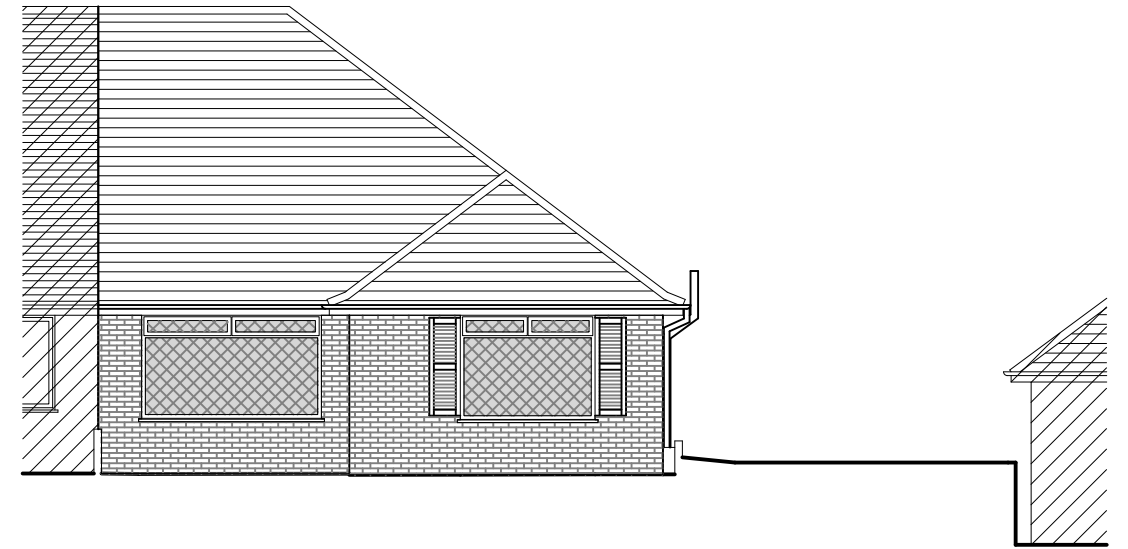

2 Existing North Elevation
Scale: 1:100

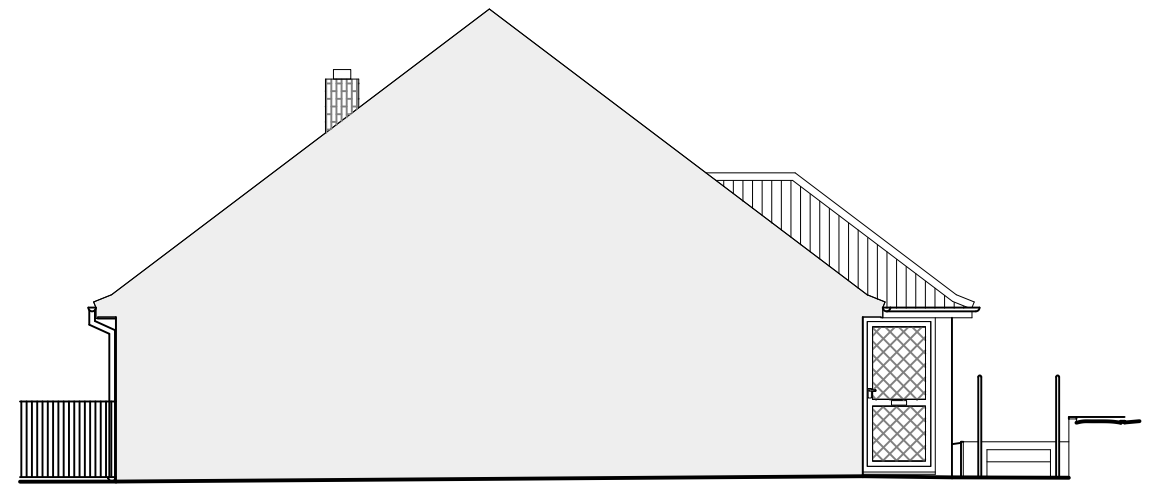

3 Existing East Elevation
Scale: 1:100

Disclaimer:

This drawing is the copyright of archangels ARCHITECTS Ltd and may not be reproduced or used except by written permission.

Figured dimensions to have precedence over scaling. Check all site dimensions prior to fabrication. Refer any discrepancies found to archangels ARCHITECTS Ltd.


Revisions:

A 16/06/2021 East elevation added

**PENDING APPROVAL FROM
LA PLANNING DEPARTMENT**

Checked

RZ

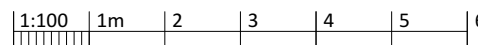

Dwg No. 20159-P-002A

Drawing Title Existing Floor Plan and Elevation
Address 22 Briarcroft Road, Woodingdean, BN2 6LL
Client Jo Clemente and Richard Welsh
Scale 1:100 @ A3
Stage Planning
Drawn by DS
Checked by RZ

archangels
ARCHITECTS

create your dream home

archangels ARCHITECTS Ltd
 3 dorset place, brighton BN2 1ST
 e: info@aaarchitects.co.uk, t: 01273 267184
 www.aaarchitects.co.uk