


Notes:

NOTES


1. THE COPYRIGHT OF THIS DRAWING IS VESTED IN ADJ ARCHITECTURAL SERVICES LTD AND IT MAY NOT BE REPRODUCED IN WHOLE OR PART OR USED FOR THE MANUFACTURE OF ANY ARTICLE WITHOUT THE EXPRESS PERMISSION OF THE COPYRIGHT HOLDERS.
2. DO NOT SCALE DRAWING. WORK TO FIGURED DIMENSIONS ONLY.
3. THIS DRAWING IS TO BE READ IN CONJUNCTION WITH ALL RELEVANT ARCHITECTS, STRUCTURAL & SERVICE ENGINEERS AND ADJ ARCHITECTURAL SERVICES DRAWINGS AND SPECIFICATIONS.
4. THE CONTRACTOR IS RESPONSIBLE FOR CHECKING ALL DIMENSIONS ON SITE AND IS TO REPORT ANY DISCREPANCY TO THE CLIENT/DESIGNER PRIOR TO THE COMMENCEMENT OF ANY WORKS OR BEFORE THE FABRICATION OF ANY COMPONENT.
5. THE CONTRACTOR IS ALSO RESPONSIBLE FOR THE DETERMINATION OF ALL UNDERGROUND SERVICES.




DRAWING FOR PLANNING PURPOSES ONLY,
NOT FOR CONSTRUCTION

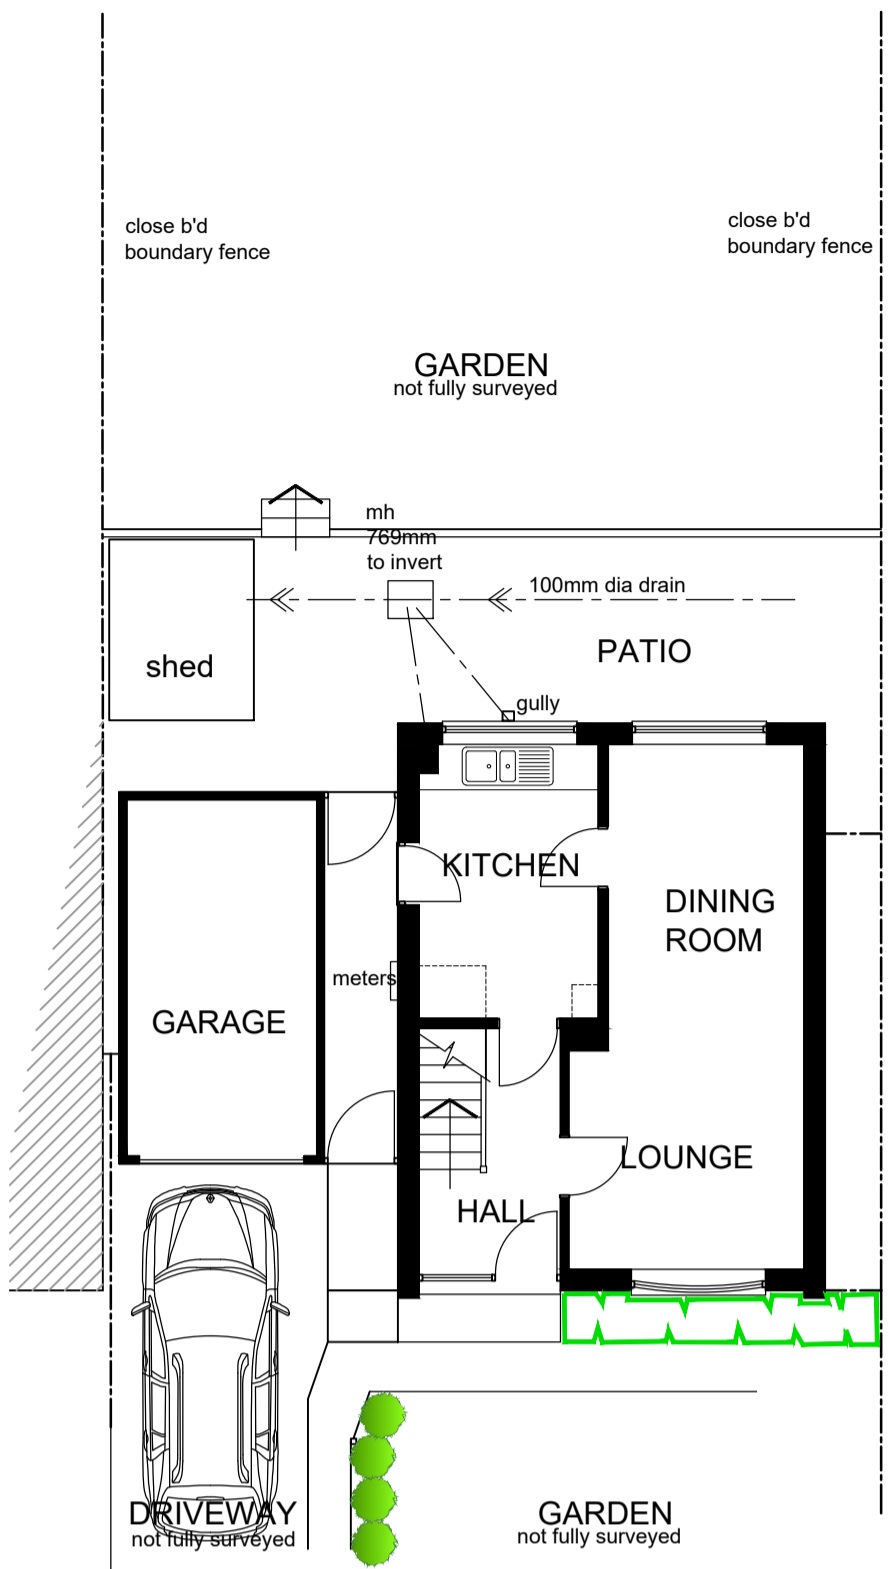


EXISTING GROUND FLOOR PLAN 1:100

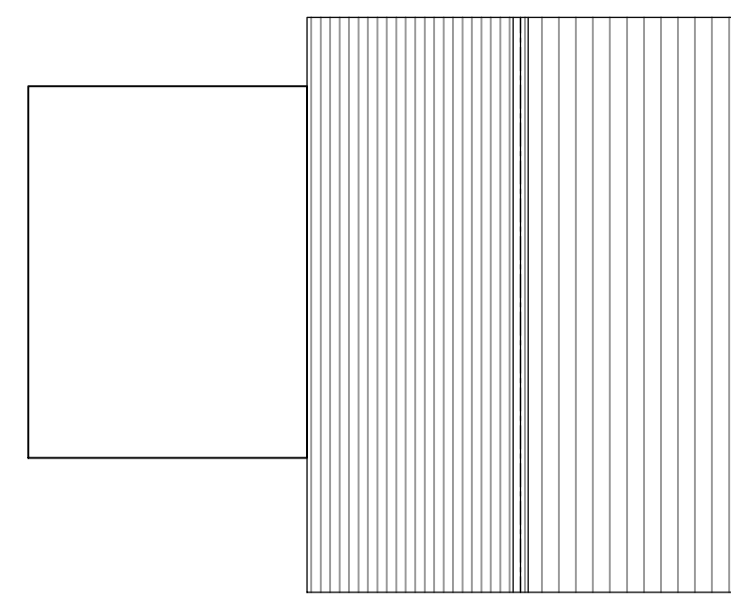


EXISTING ROOF PLAN 1:100

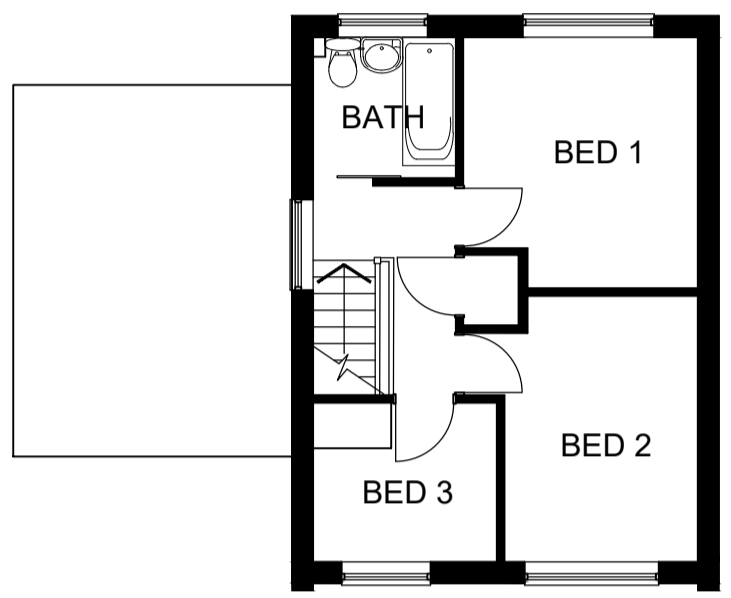


EXISTING FIRST FLOOR PLAN 1:100

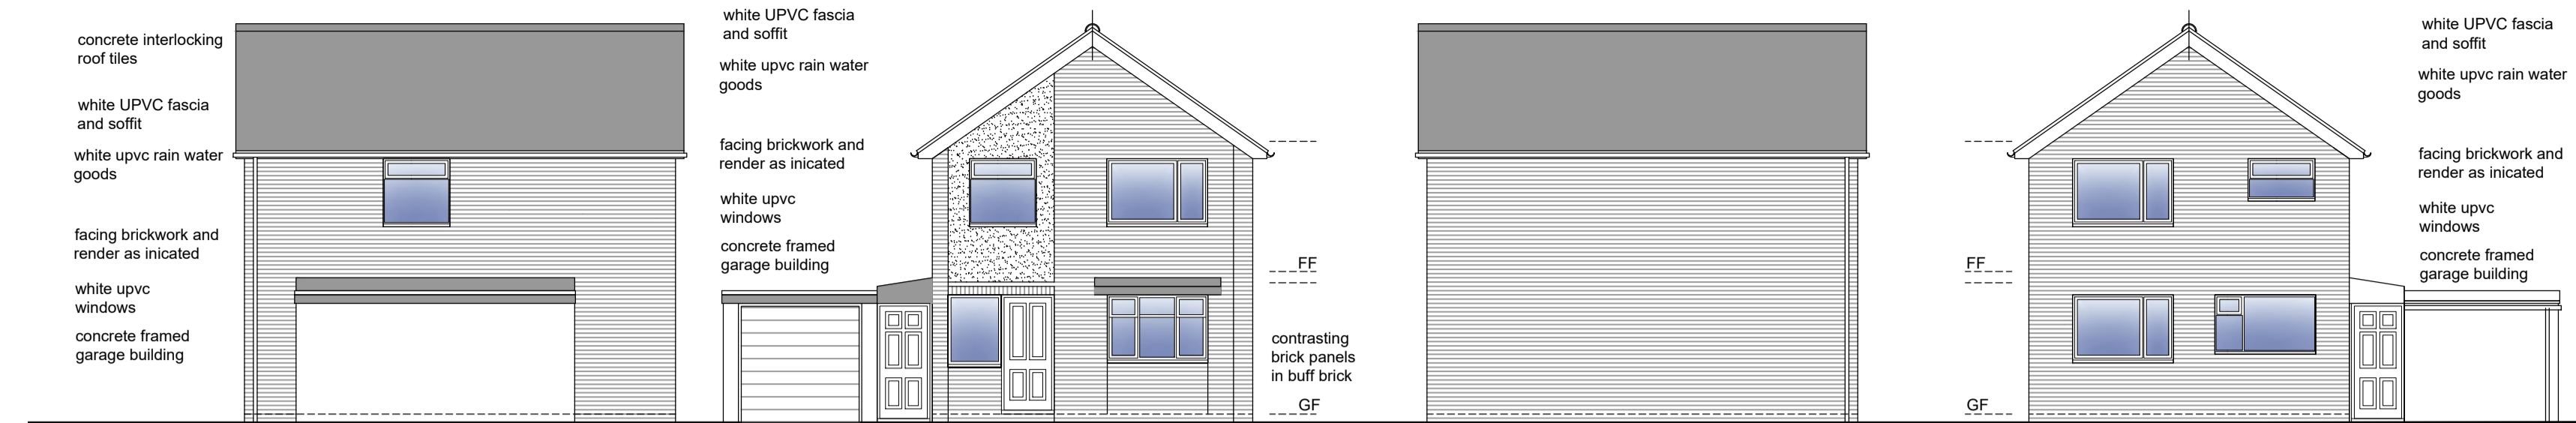

EXISTING SIDE ELEVATION 1:100 EXISTING FRONT ELEVATION 1:100 EXISTING SIDE ELEVATION 1:100 EXISTING REAR ELEVATION 1:100

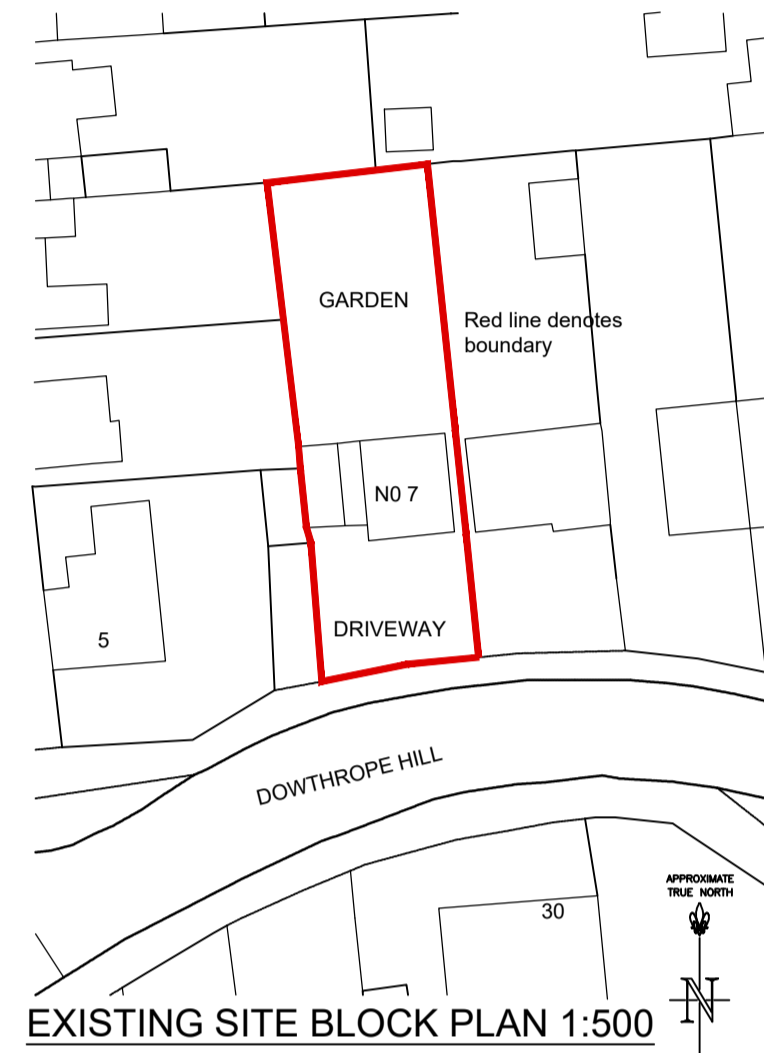


EXISTING SITE BLOCK PLAN 1:500

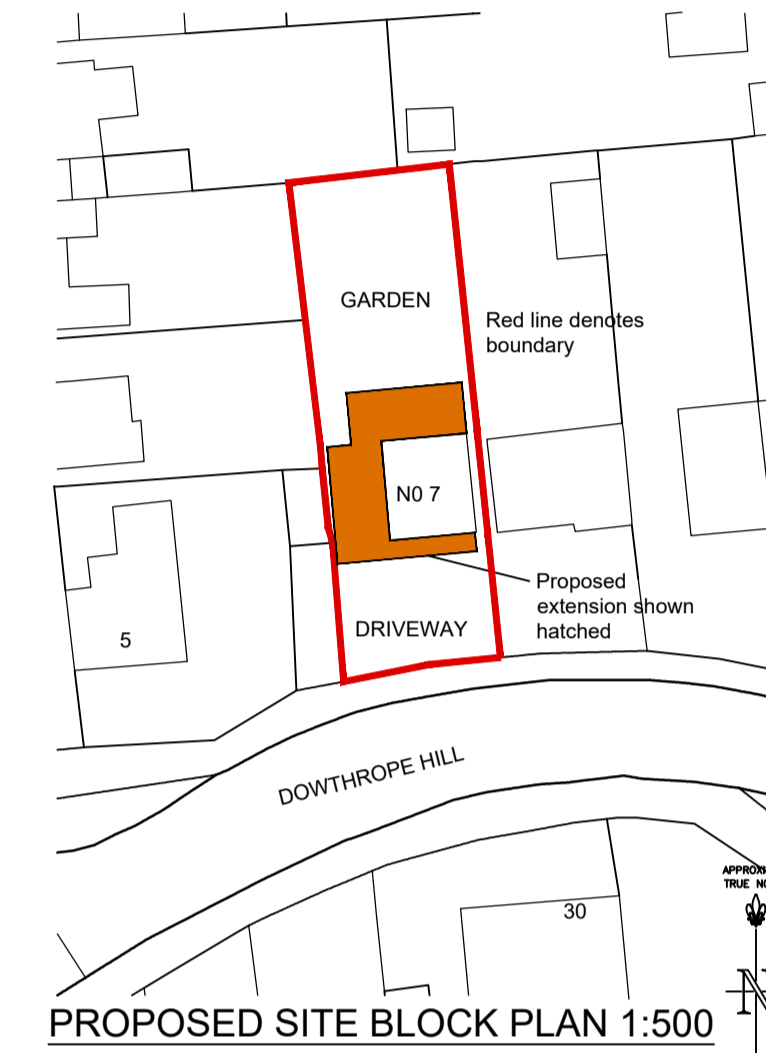


PROPOSED SITE BLOCK PLAN 1:500




OS SITE LOCATION PLAN 1:1250

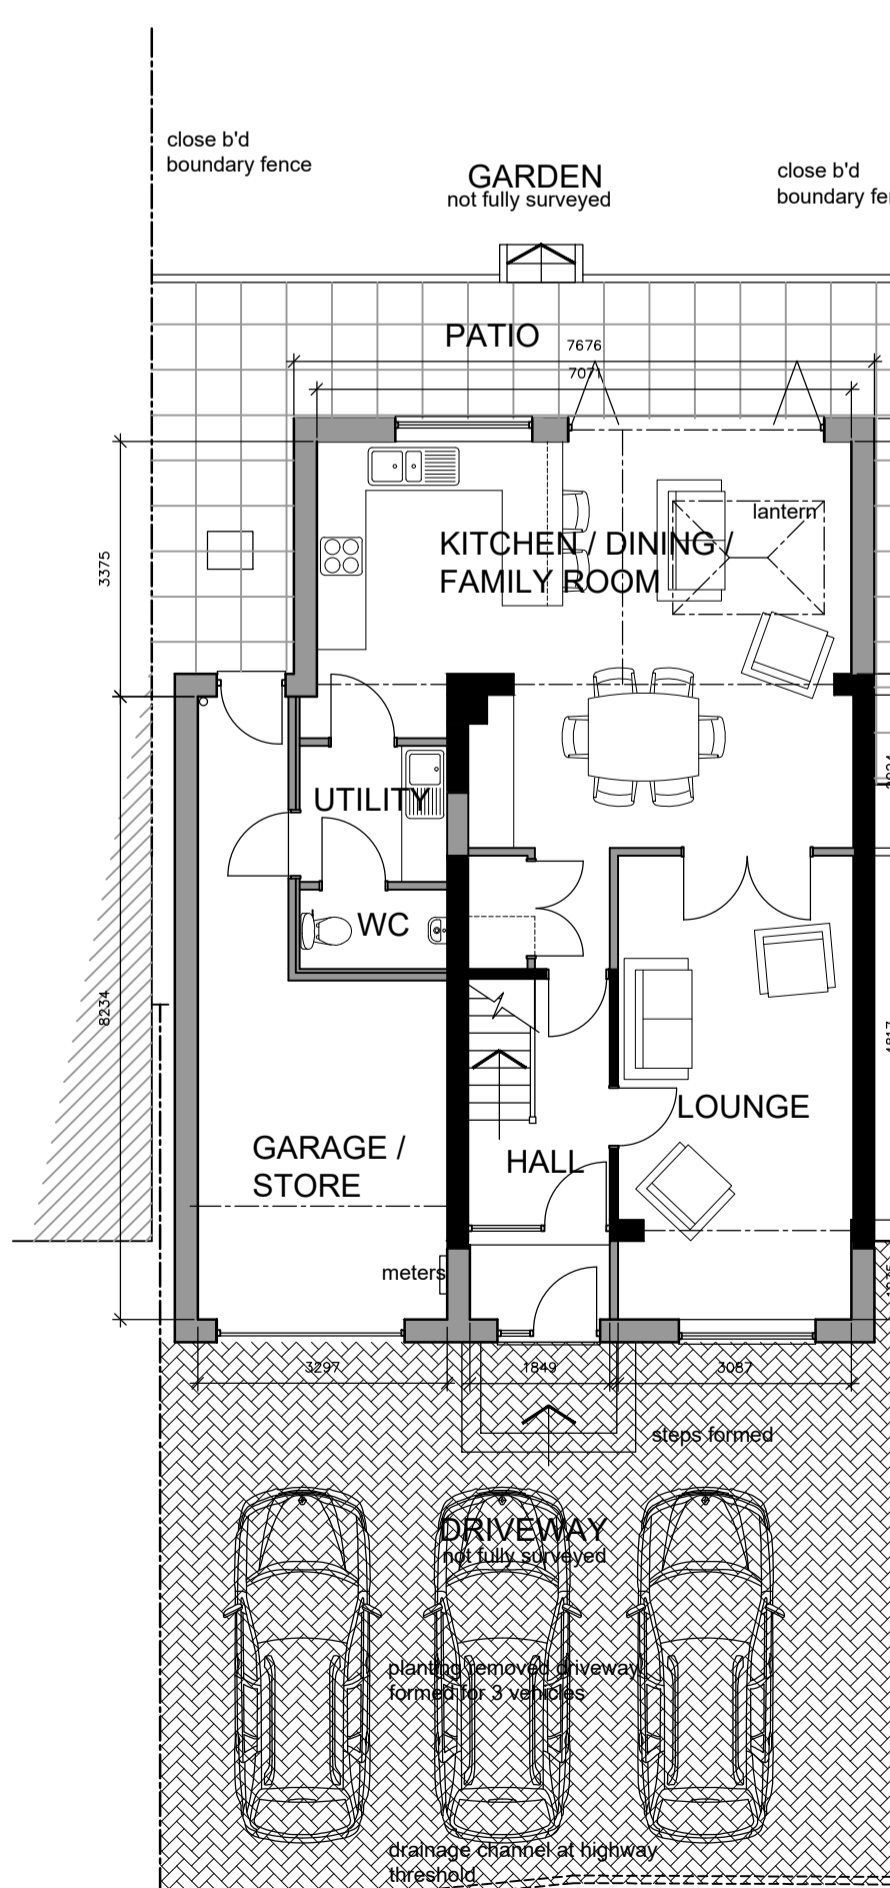


PROPOSED GROUND FLOOR PLAN 1:100

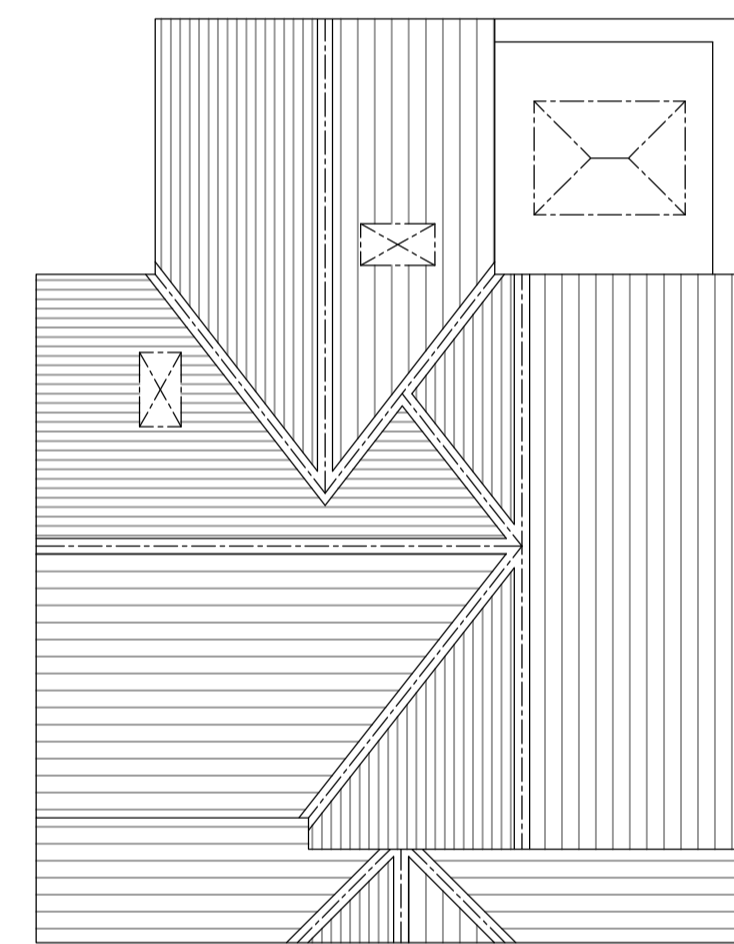


PROPOSED ROOF PLAN 1:100

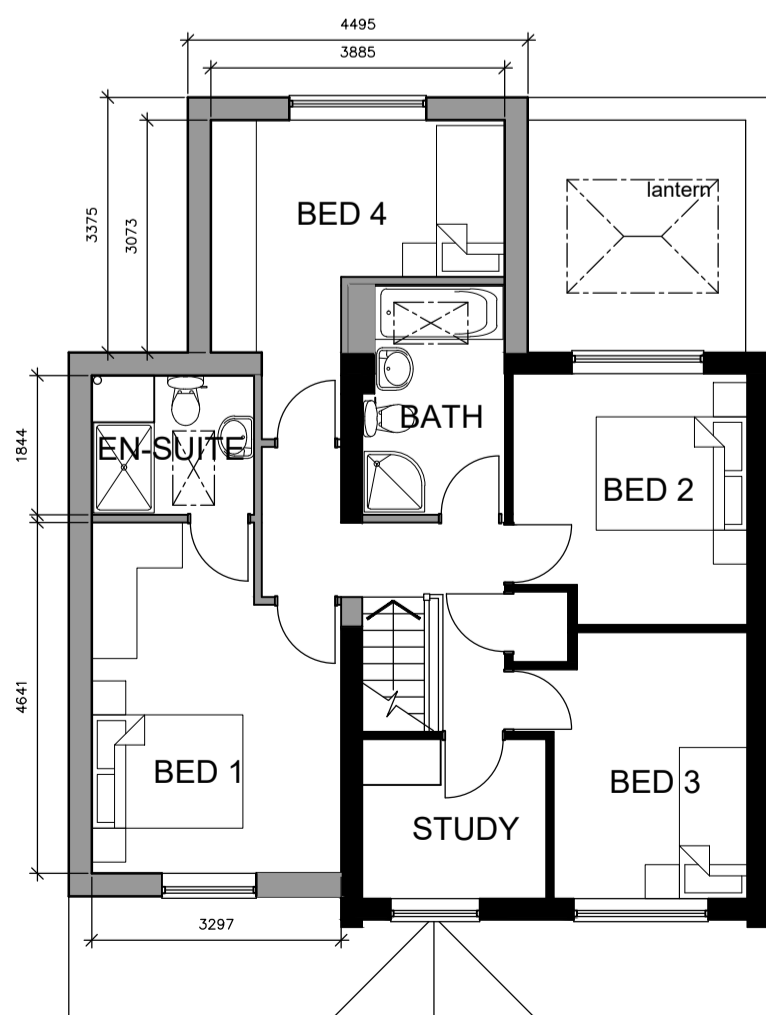


PROPOSED FIRST FLOOR PLAN 1:100

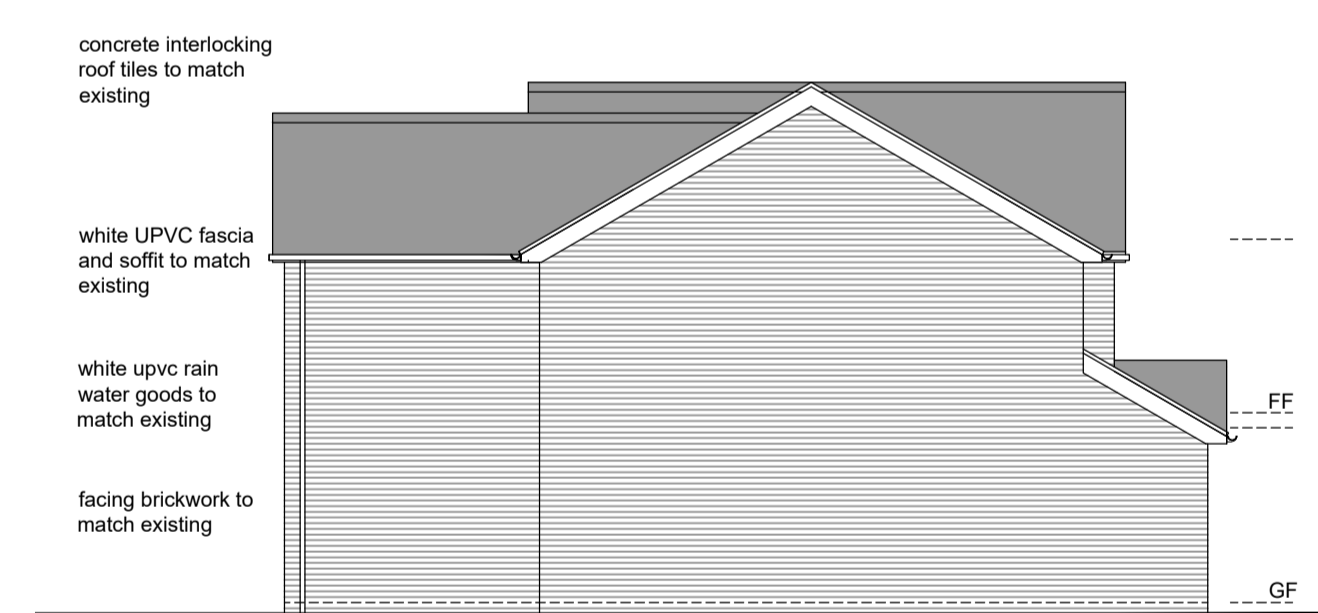


PROPOSED SIDE ELEVATION 1:100

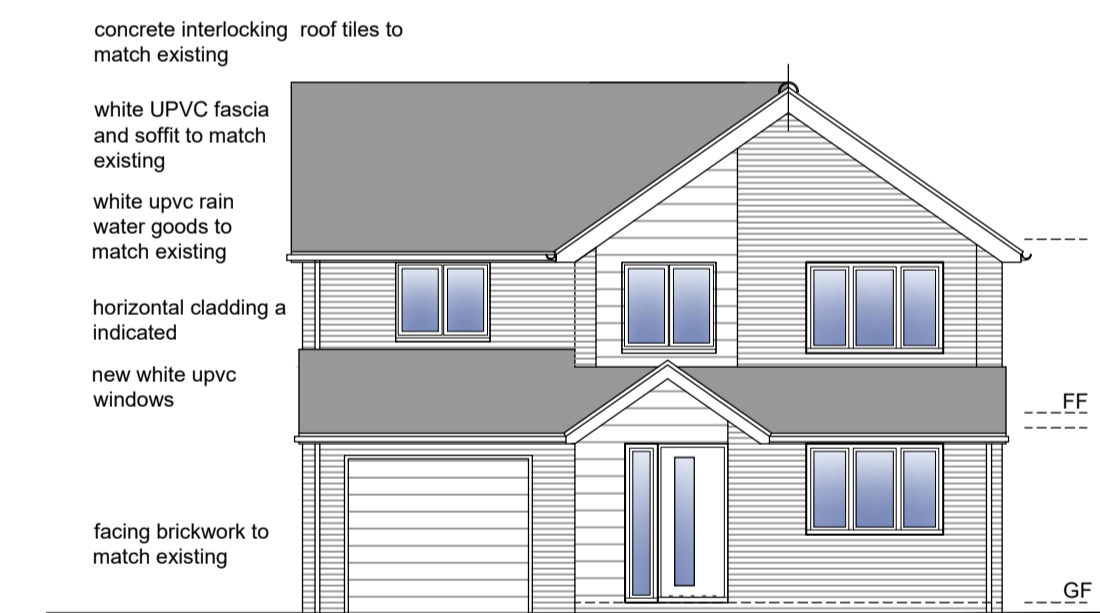

PROPOSED FRONT ELEVATION 1:100

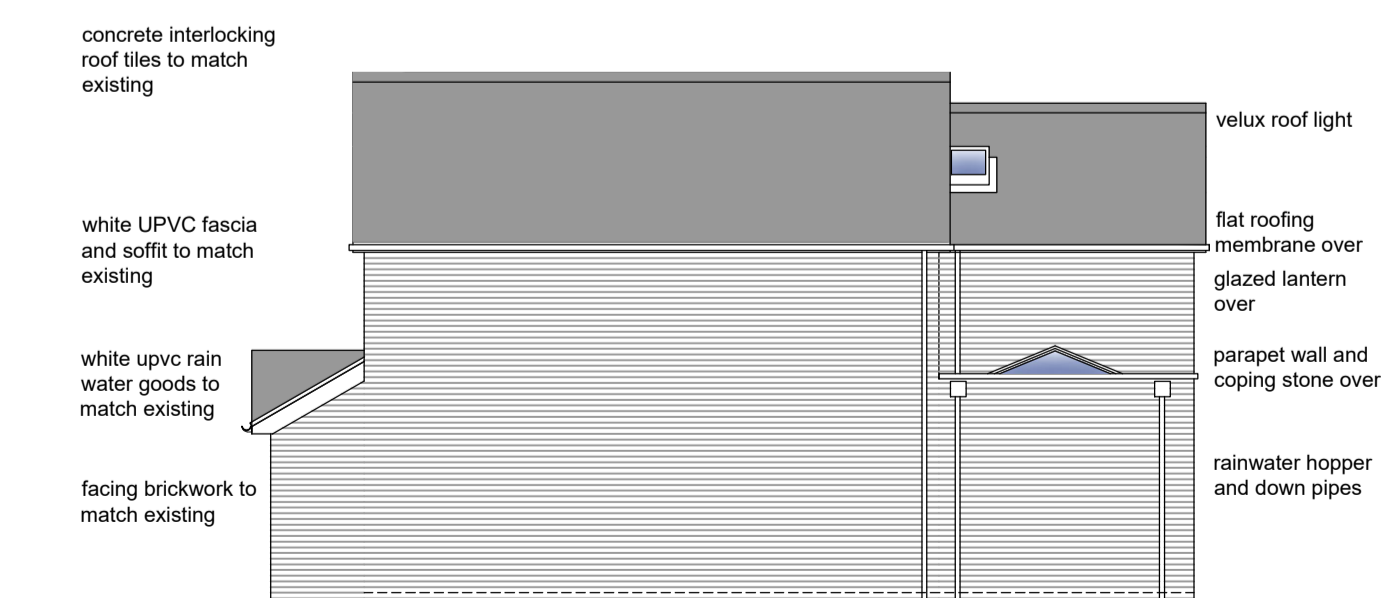

PROPOSED SIDE ELEVATION 1:100

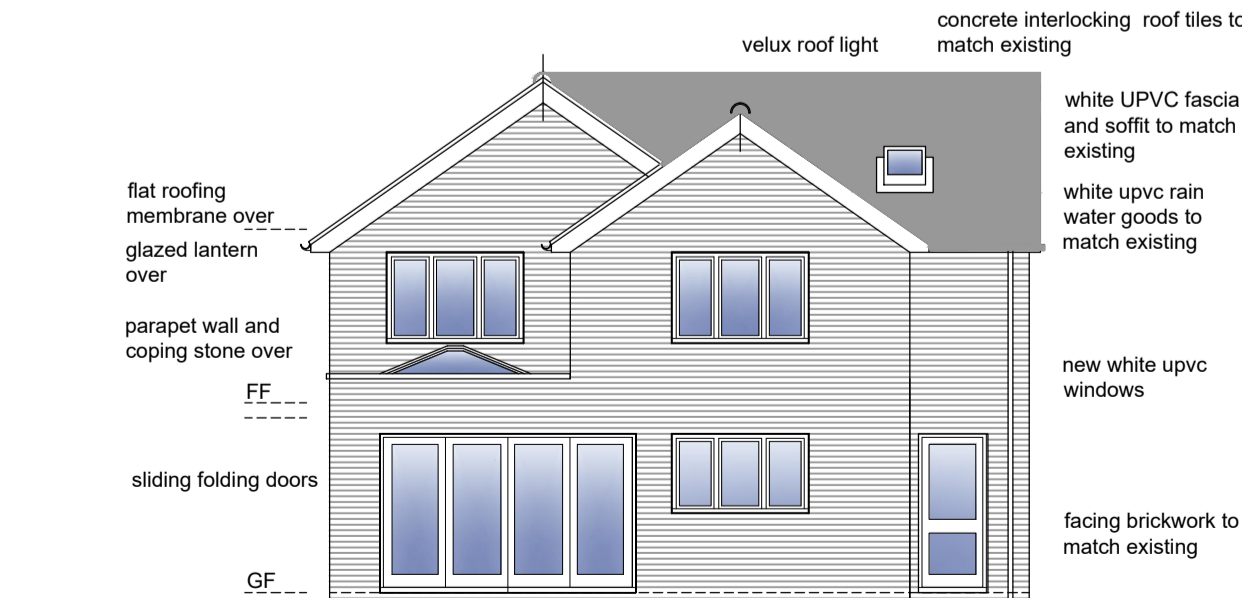

PROPOSED REAR ELEVATION 1:100

A - Updated in line with client cmmnts - ADJ - June 2021
B - Roof lights Added - ADJ June 2021

REV.	DESCRIPTION:	BY:	DATE:
------	--------------	-----	-------

STATUS: SCHEME PROPOSALS



CLIENT: EVIE MALPAS
7 DOWTHORPE HILL
Earls Barton
NORTHANTS NN6 0PB

ARCHITECT: ADJ Architectural Services LTD
8 COBBOLD CLOSE, EARLS BARTON,
NORTHAMPTONSHIRE, NN6 0JA
Tel 07976799139 email alan@adjarchitecturalservices.co.uk

SITE: 7 DOWTHORPE HILL
Earls Barton NN6 0PB

TITLE: SURVEY & SCHEME DRAWING
PLANS & ELEVATIONS

SCALE AT A1:	DATE:	DRAWN:	CHECKED:
AS STATED	MAY 2021	ADJ	ADJ
PROJECT NO:	DRAWING NO:	REVISION:	
417/2021	417-21-01	B	