



EXISTING FLOOR PLAN

expose ex lintols to ascertain if capable of taking new loadings

157 Newcastle Road building at same time

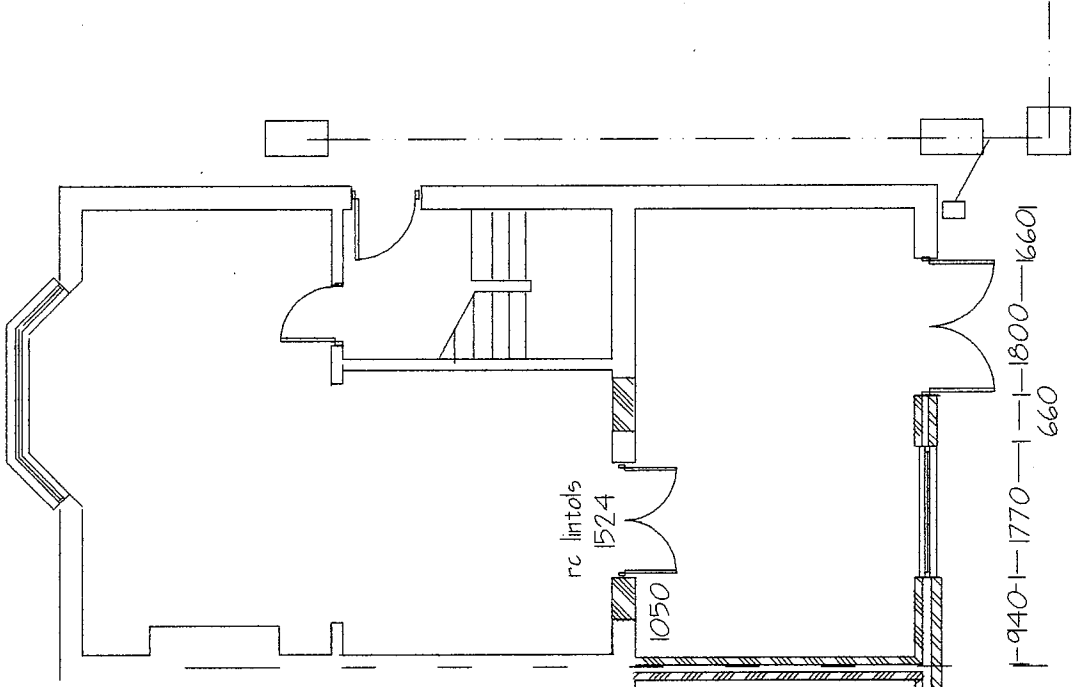


PROPOSED FLOOR PLAN

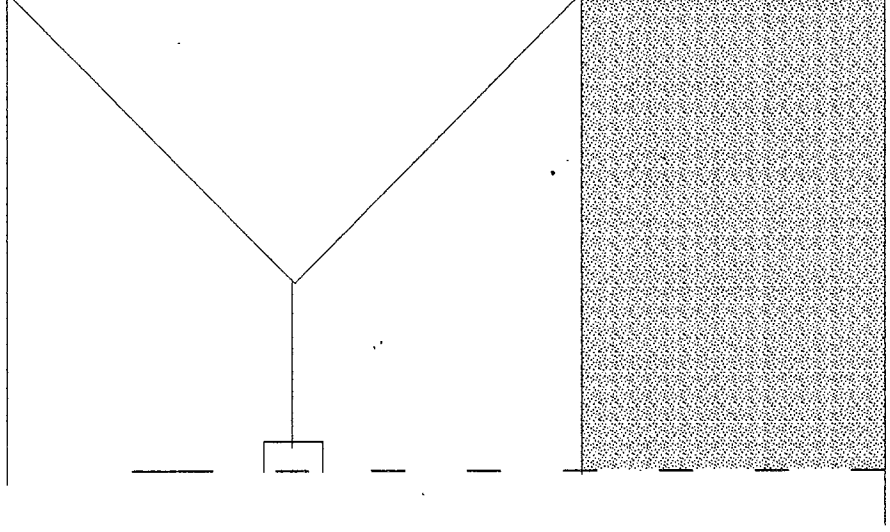


ROOF PLAN

12M @ 120	12M @ 1200
3M @ 150	30M @ 1500
6M @ 100	75M @ 11250


SCALE BAR ORIGINAL DRAWING A3 SIZE

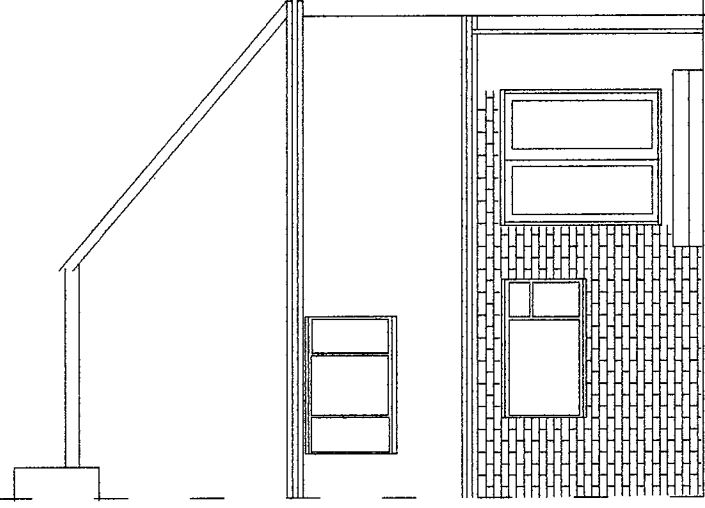


PROPOSED REAR ELEVATION

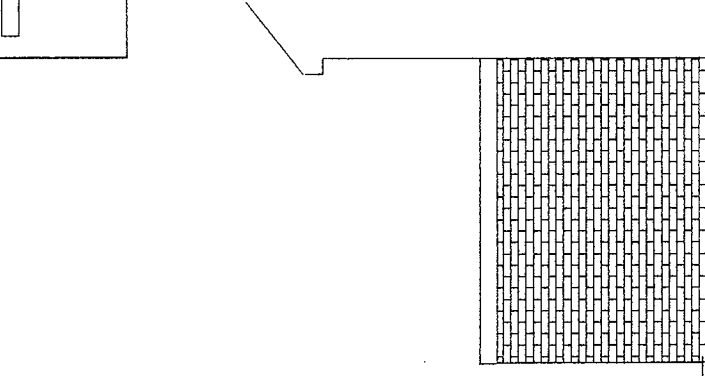

PROPOSED SIDE ELEVATION

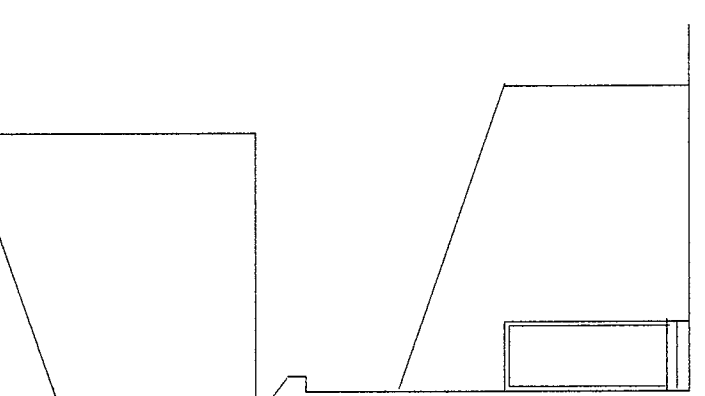

EXISTING SIDE ELEVATION

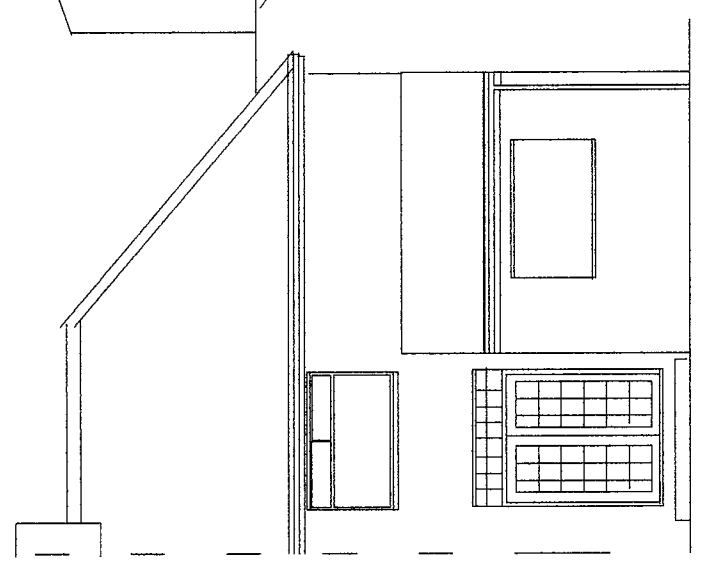

EXISTING REAR ELEVATION

155 NEWCASTLE ROAD
SUNDERLAND
SR5 1JN

DWG NO N96 15/5/21
SCALE 1:100
amended 2/6/21

A.M. WATT.
20 ALPINE WAY.
SUNDERLAND.
SR3 1TN

0191 5226401 / 078 116 050 33