


COPYRIGHT AND LIABILITY NOTES:

The design and drawings remain the property of Peek Architecture + Design. The client for this project will be licensed to use this design and documents on this site only upon full payment of architectural fees. This license is non-transferable. The design and drawings shall not be reproduced, up-loaded to the internet or traced without the permission of Peek Architecture + Design.


This drawing has been prepared from a survey drawing from Peek Architecture and Design Ltd commissioned by the client. It is VERY IMPORTANT that all dimensions are checked carefully before any work commences or any materials are ordered. If any discrepancies are noticed between this drawing and any other contract document then please contact Peek Architecture + Design immediately.

DO NOT SCALE USE FIGURED DIMENSIONS ONLY
All dimensions to be verified on site prior to the commencement of any work or the production of any shop drawing.


This drawing to be read in conjunction with all related Architect's and Engineer's drawings and any other relevant information.

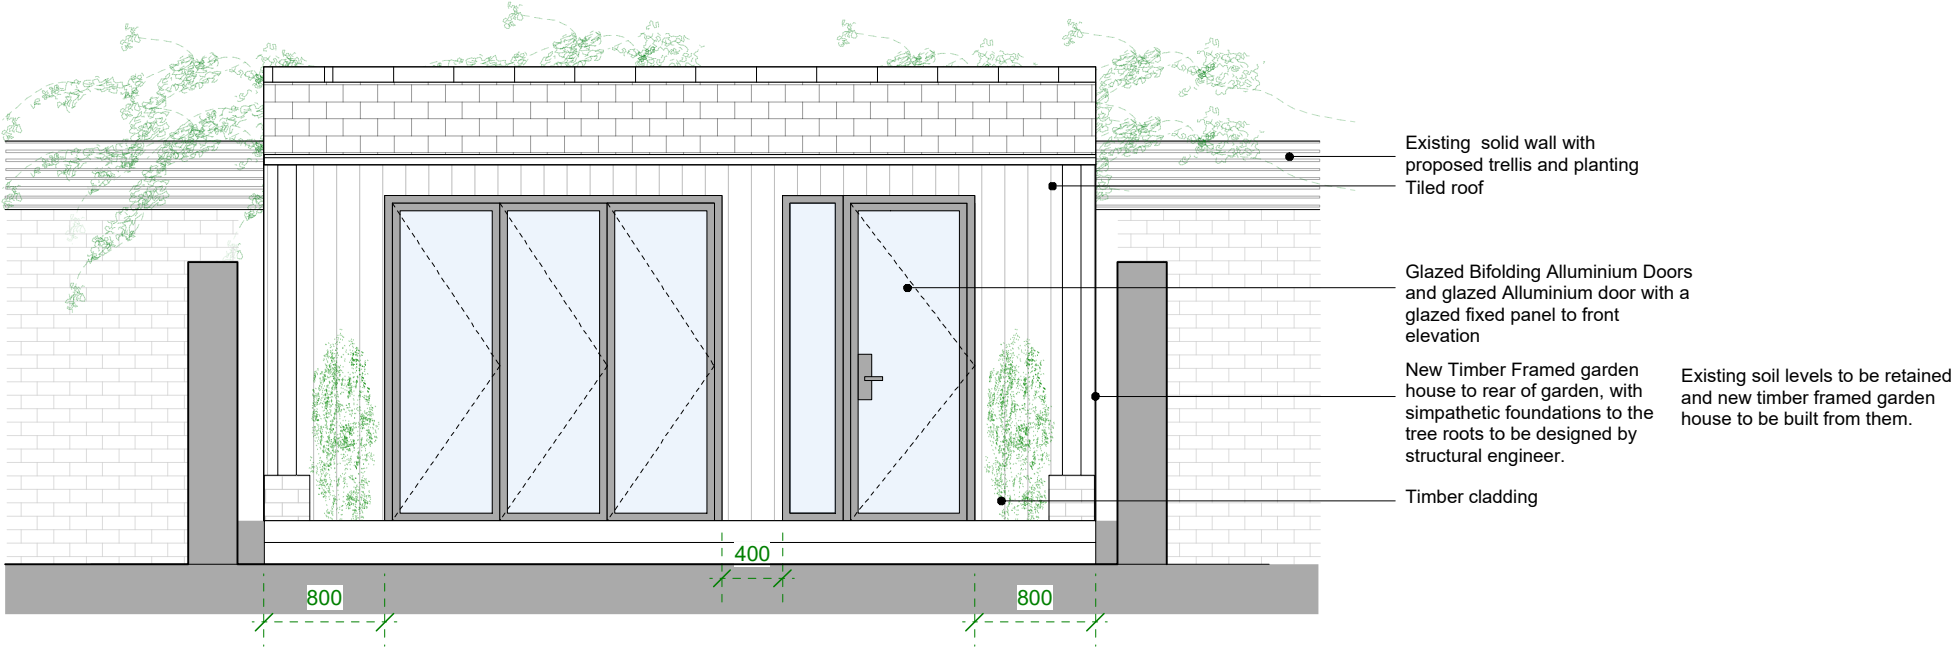


PROPOSED FRONT ELEVATION
SCALE: 1:50

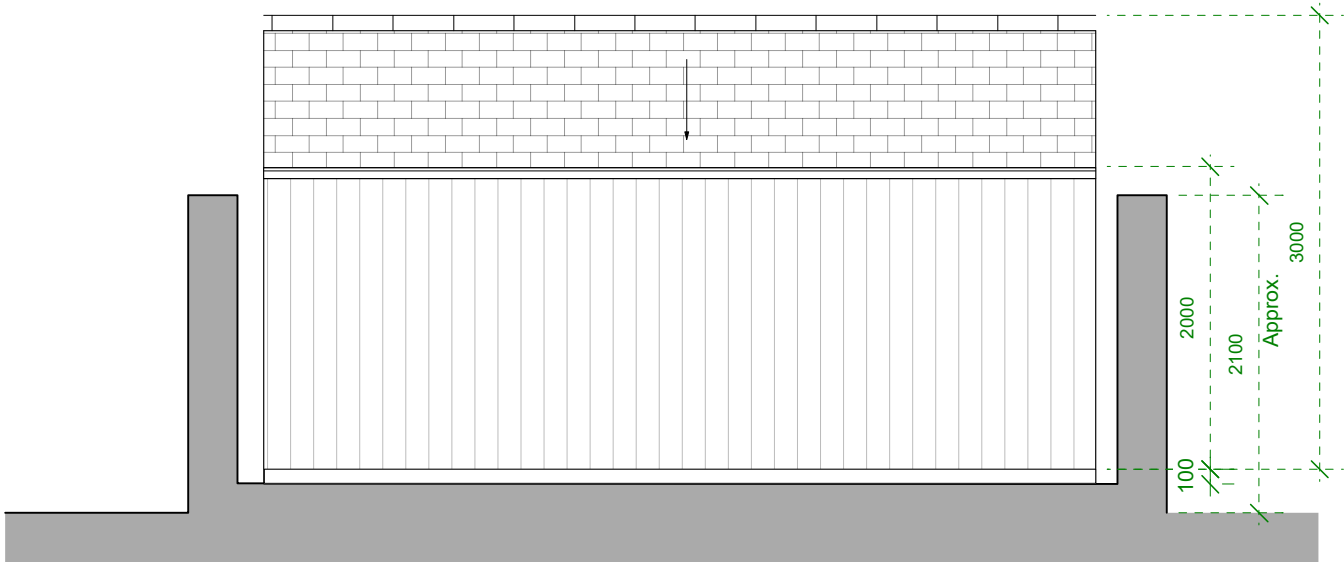

PROPOSED REAR ELEVATION
SCALE: 1:50

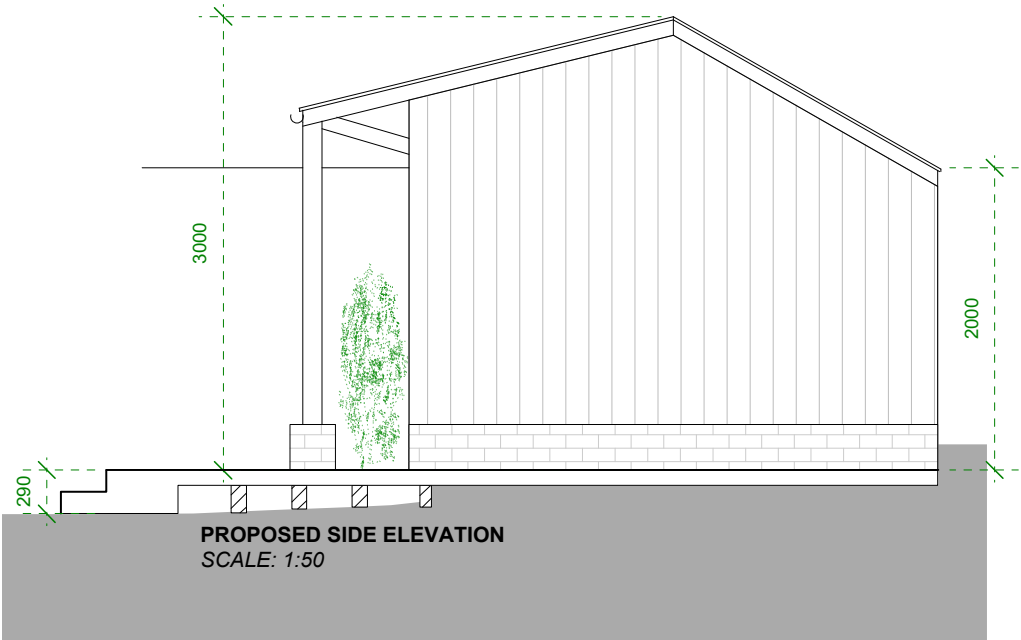

PROPOSED SIDE ELEVATION
SCALE: 1:50

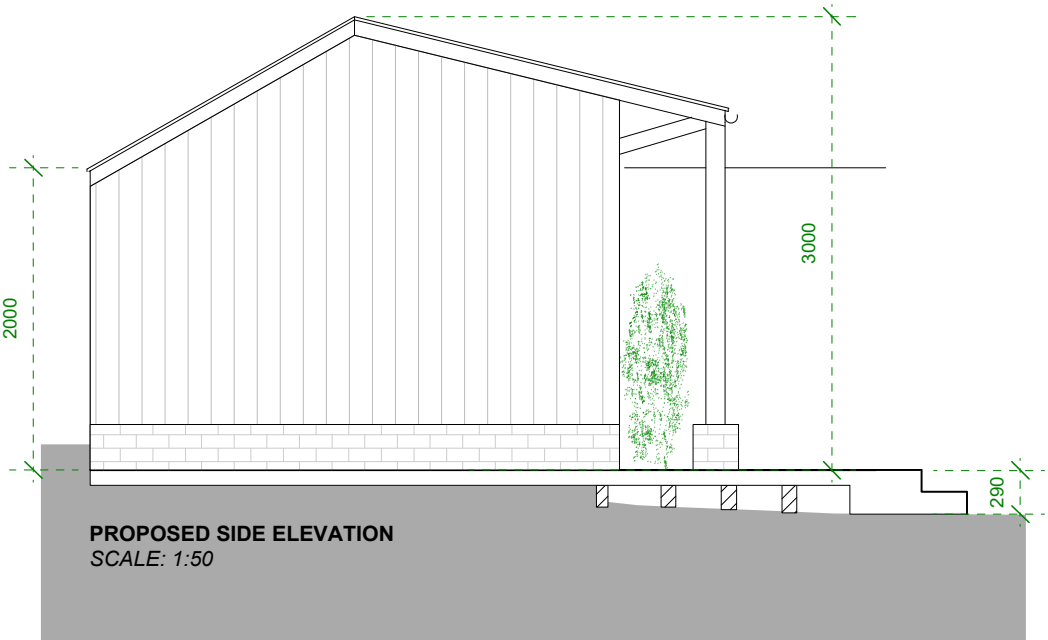

PROPOSED SIDE ELEVATION
SCALE: 1:50

1.50 @ A3			0	500	1000	1500	MM	
16.06.21	C	Updates to garden level at rear					MS	GT
12.05.21	B	Updates to heights of summer house.					MS	GT
12.04.21	A	Updates to front elevation.					MS	GT
25.03.21	-	First issue					MS	GT
DATE:	REVISION:	REVISION COMMENTS:					AUTHOR:	CHECKED:

206A RANDOLPH AVENUE, W9

DRAWING NAME:
PROPOSED ELEVATIONS

PROJECT NO: P1003 DRAWING NO: PL102 REVISION: C SCALE @ SIZE: 1:50 @ A3

START DATE: FEB 21 FIRST AUTHOR: MS