



Removal of exsiting shed and patio alongside shed

New Timber Framed garden house to rear of garden, with brick foundations

Glazed Bifolding Alluminium Doors and glazed Alluminium door with a glazed fixed panel to front elevation

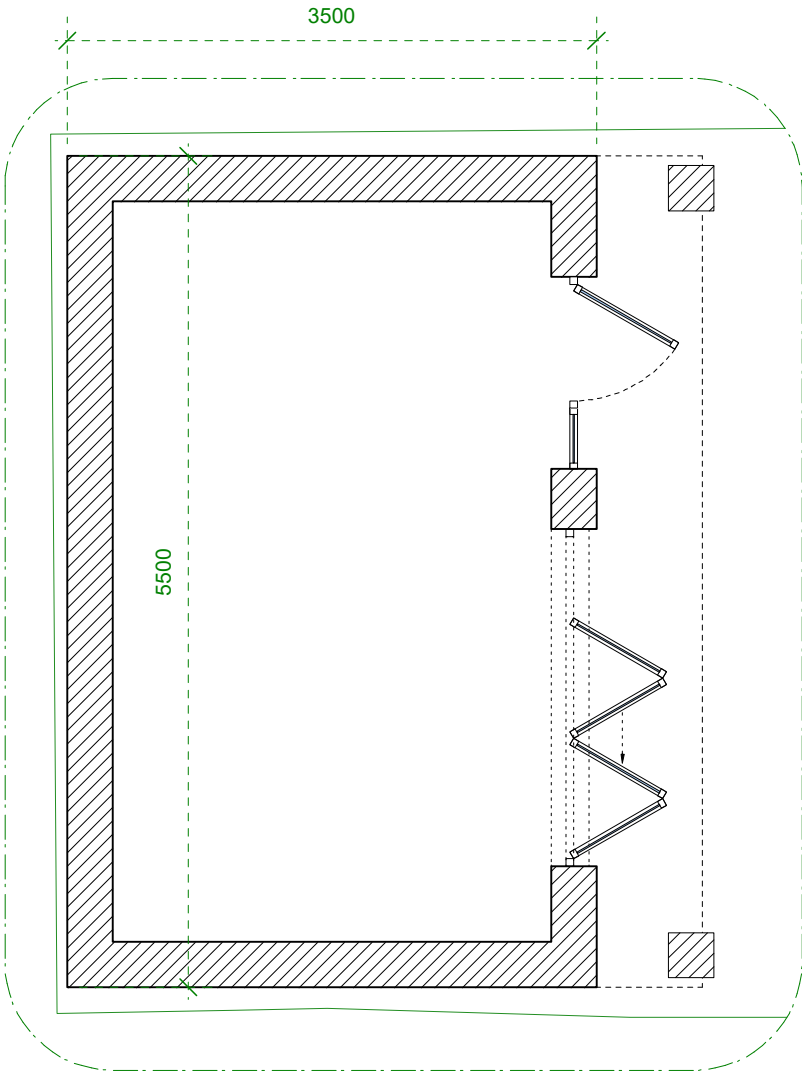

GARDEN ROOM
SCALE: 1:50

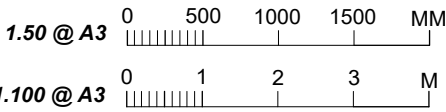

26.04.21	A	Update to garden house	MS	GT	
18.02.21	-	First Issue	MS	GT	
DATE:	REVISION:	REVISION COMMENTS:	AUTHOR:	CHECKED:	

206A RANDOLPH AVENUE, W9

DRAWING NAME:
GROUND FLOOR PLAN

PROJECT NO: DRAWING NO: REVISION: SCALE @ SIZE:
P1003 PL101 A 1:100, 1:50 @ A3
START DATE: FIRST AUTHOR:
FED 21 MS

PEEK

Architecture
+ Design Ltd

Address: 12-13 Poland Street, London, W1F 8QB
Web: www.peakarchitecture.co.uk | Email: georgina@peakarchitecture.co.uk | Tel: 0207 734 3094