

Data provider: Ordnance Survey
 Data provider copyright: © Crown Copyright 2021. All rights reserved. Licence Number 100047514



EXTERNAL SEATING APPLICATION

Notes
 APPLICATION BOUNDARY


REV	DATE	DESCRIPTION	BY	CHK
00	01.06.21	PLANNING	OC	ET

Project Farmer J Regent Street			
Drawing Site Location Plan			
Job Number 21010	Drawing Number 0000	Rev 00	
Drawn OC	Date 01.06.21	Status PLANNING	Scale @ A3 1:1250


Holland Harvey Architects
 Unit 1.4
 1-5 Vyner Street
 London E2 9DG
 hello@hollandharvey.com
 +44 203 327 0340

Client
 Farmer J

Do not scale from this drawing. All dimensions are to be checked on site. This drawing is to be read in conjunction with all consultants information.

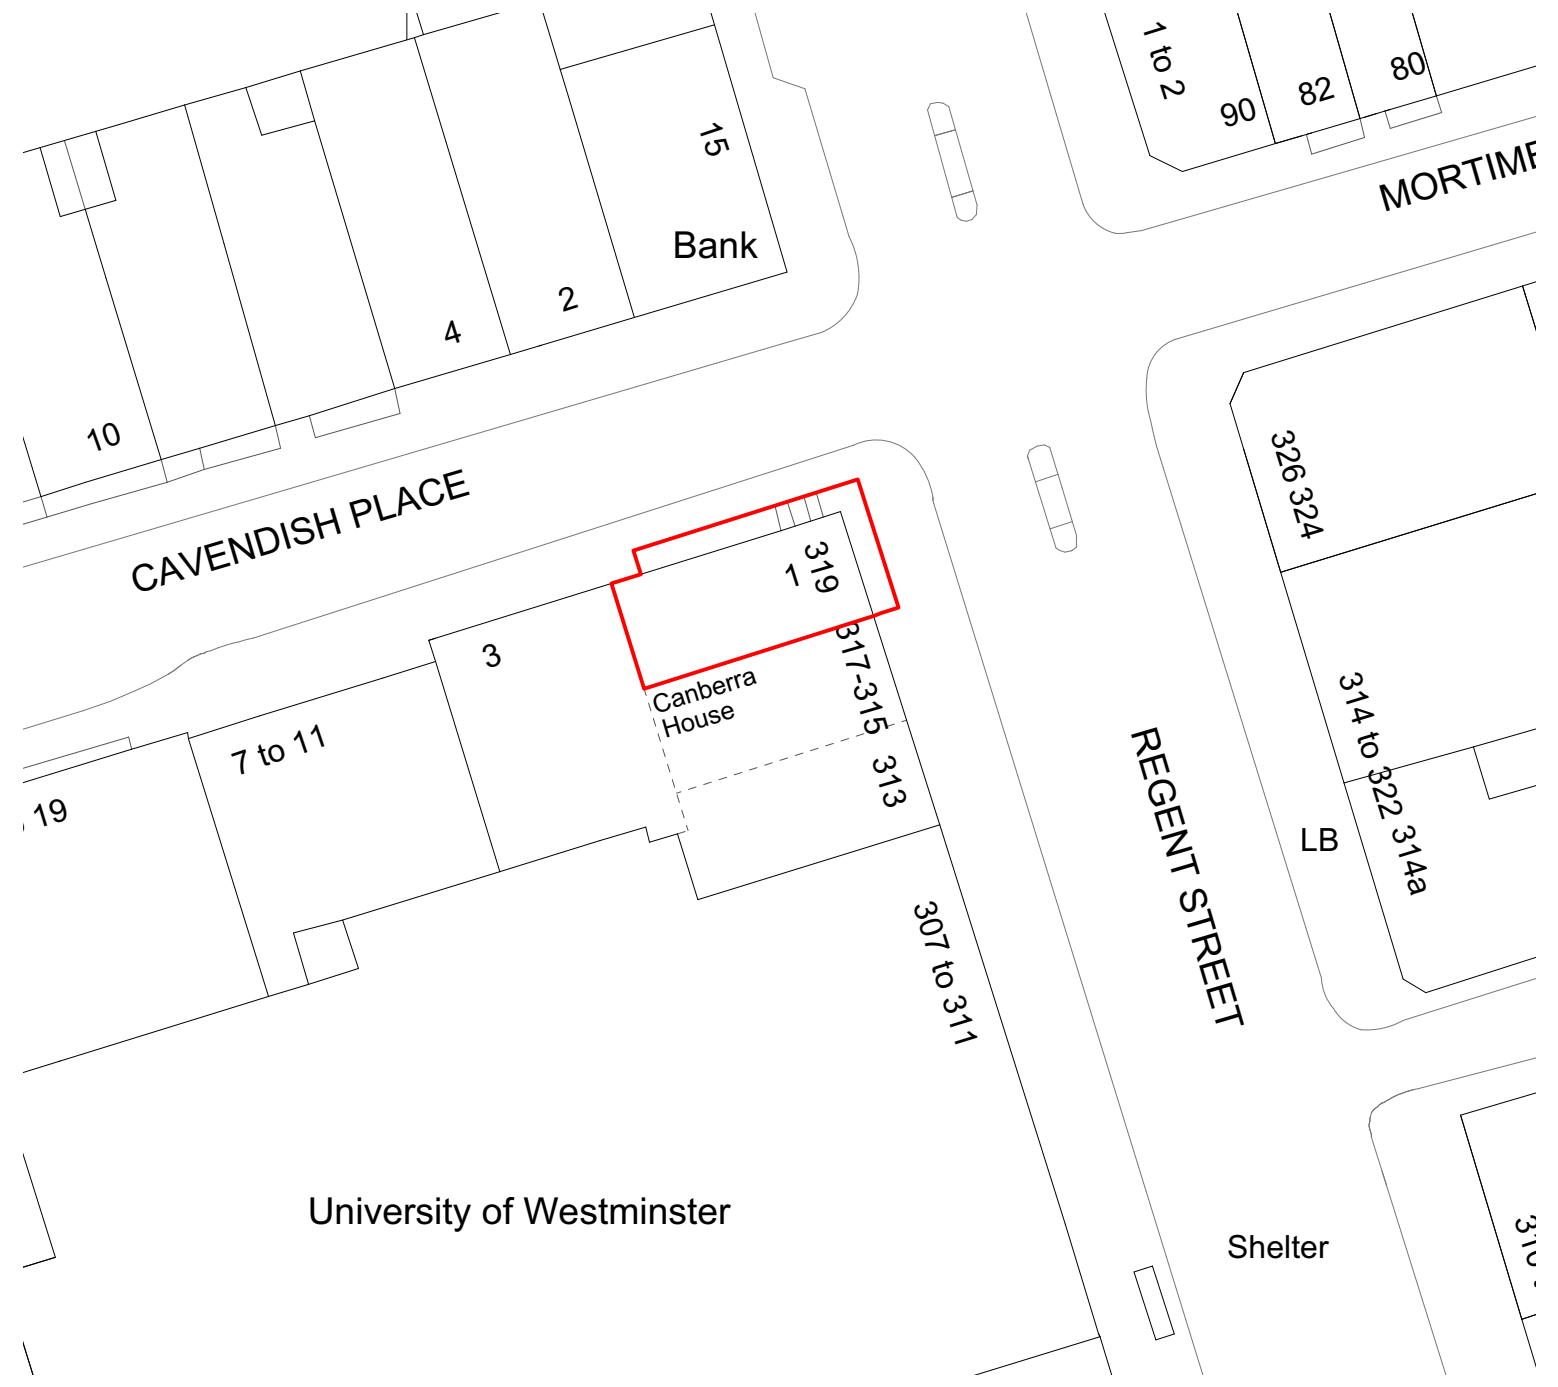

Data provider: Ordnance Survey
 Data provider copyright: © Crown Copyright 2021. All rights reserved. Licence Number 100047514

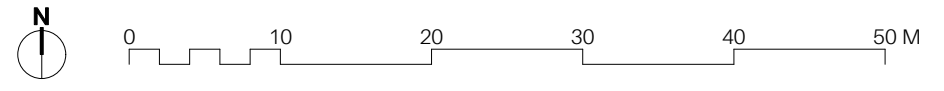

EXTERNAL SEATING APPLICATION

Notes
 APPLICATION BOUNDARY


REV	DATE	DESCRIPTION	BY	CHK
00	01.06.21	PLANNING	OC	ET

Project Farmer J Regent Street			
Drawing Block Plan			
Job Number 21010	Drawing Number 0001	Rev 00	
Drawn OC	Date 01.06.21	Status PLANNING	Scale @ A3 1:500


Holland Harvey Architects
 Unit 1.4
 1-5 Vyner Street
 London E2 9DG
 hello@hollandharvey.com
 +44 203 327 0340

Client
 Farmer J

Do not scale from this drawing. All dimensions are to be checked on site. This drawing is to be read in conjunction with all consultants information.

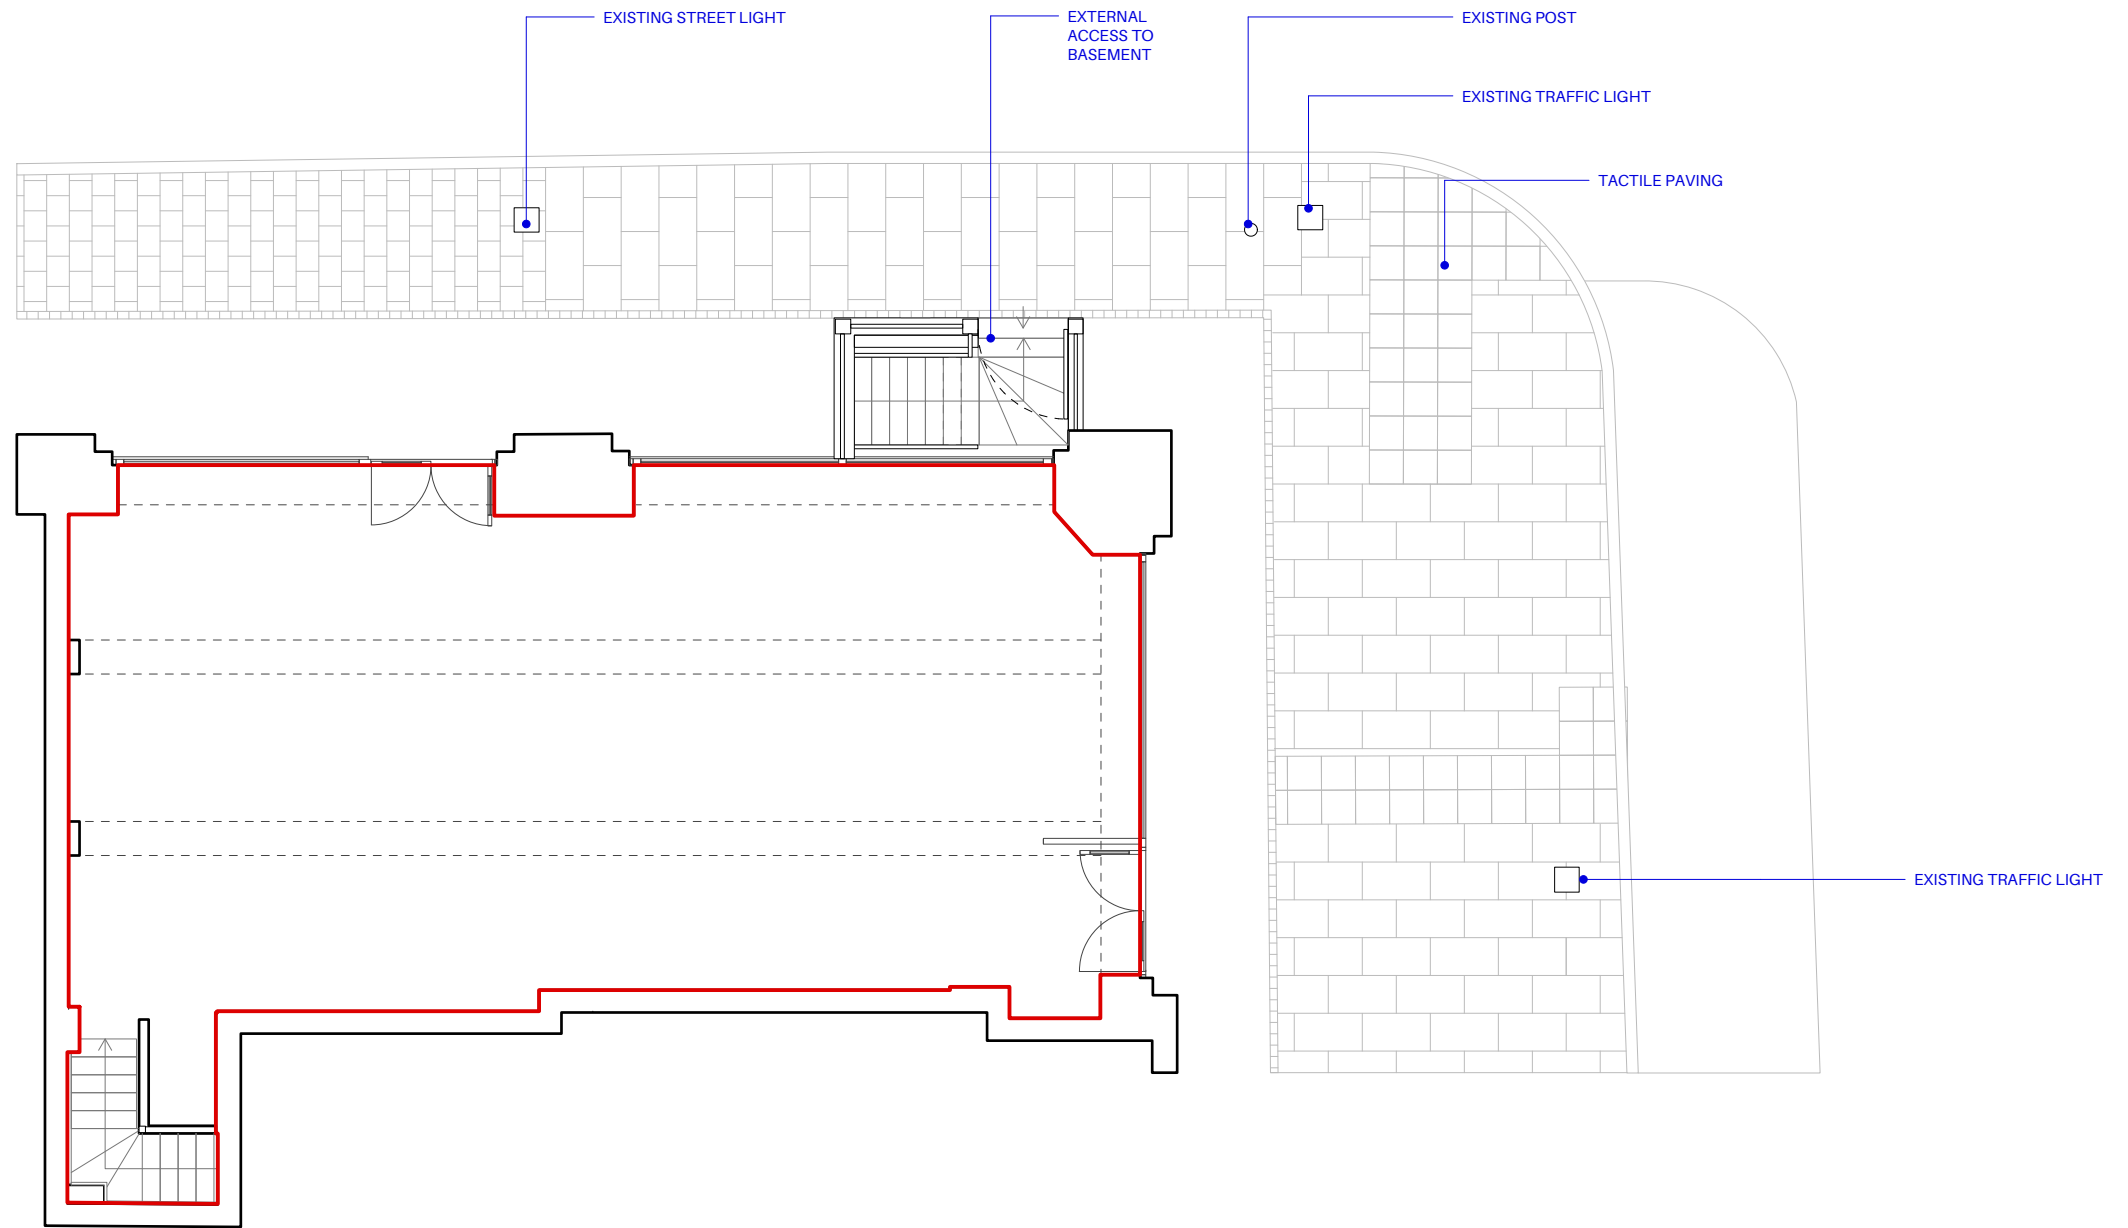

EXTERNAL SEATING APPLICATION

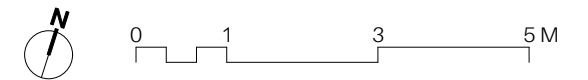

Notes
 APPLICATION BOUNDARY


REV	DATE	DESCRIPTION	BY	CHK
00	01.06.21	PLANNING	OC	ET

Project Farmer J Regent Street			
Drawing Existing Ground Floor Plan			
Job Number 21010	Drawing Number 0100	Rev 00	
Drawn OC	Date 01.06.21	Status PLANNING	Scale @ A3 1:100


 **Holland Harvey Architects**
 Unit 1.4
 1-5 Vyner Street
 London E2 9DG
 hello@hollandharvey.com
 +44 203 327 0340

Client
 Farmer J


Do not scale from this drawing. All dimensions are to be checked on site. This drawing is to be read in conjunction with all consultants information.

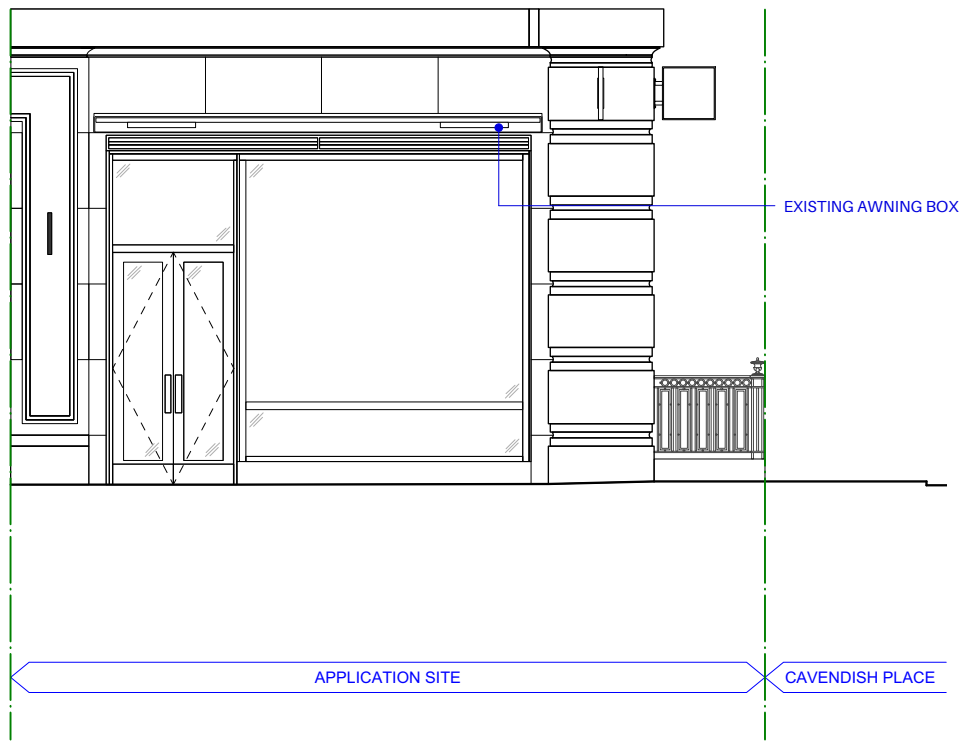

1 Existing Elevation 01
Scale: 1:100

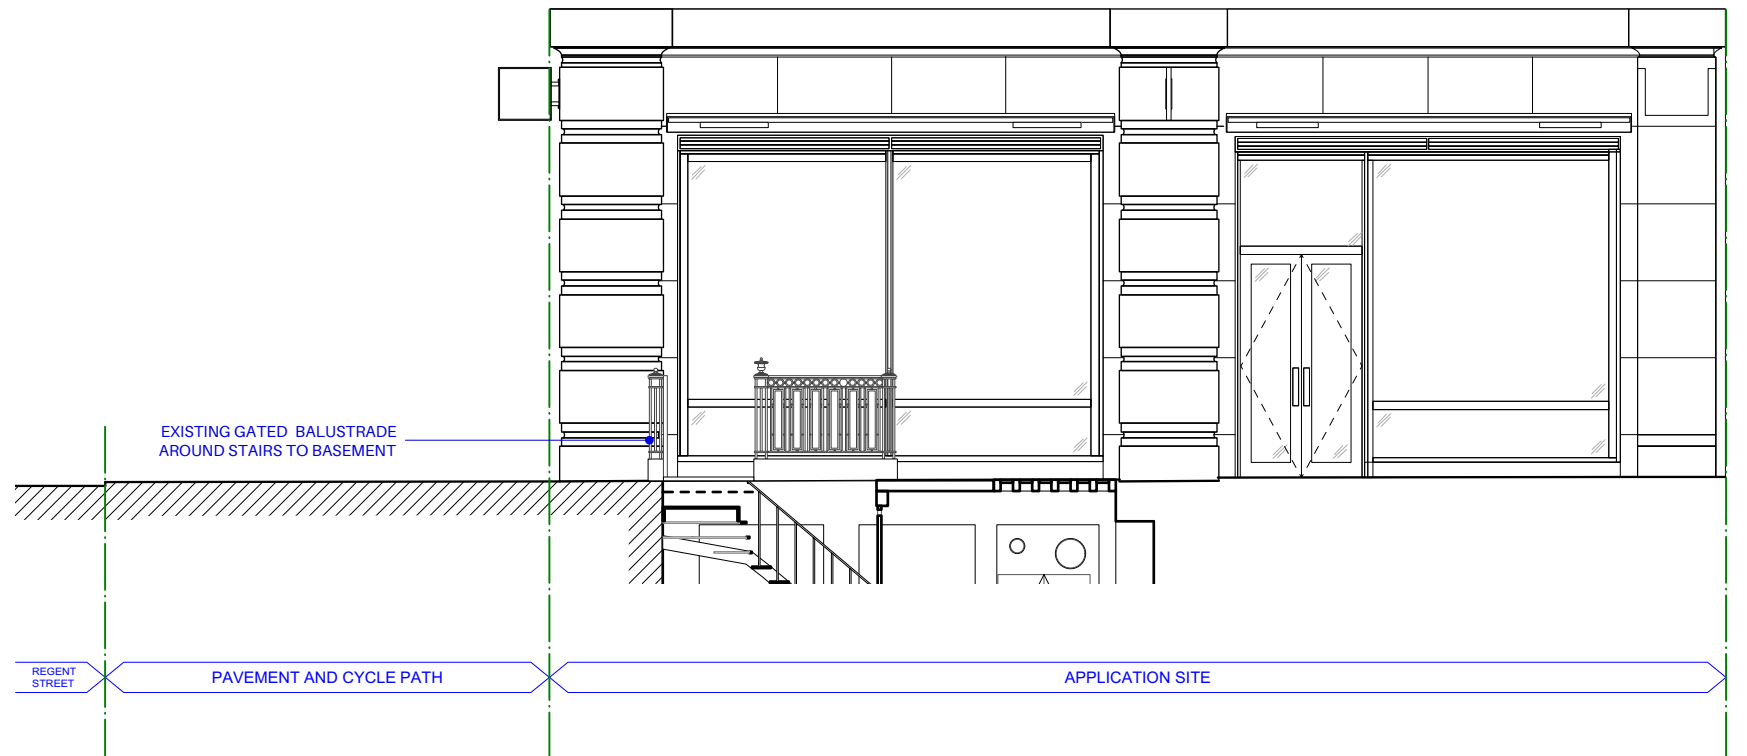


2 Existing Elevation 02
Scale: 1:100

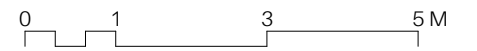

EXTERNAL SEATING APPLICATION

Notes
 APPLICATION BOUNDARY

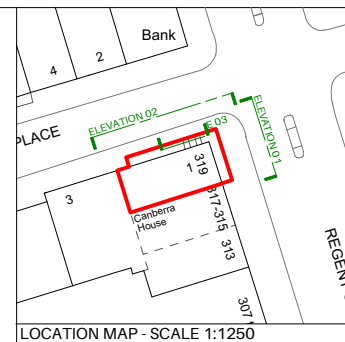

REV	DATE	DESCRIPTION	BY	CHK
00	01.06.21	PLANNING	OC	ET

Project Farmer J Regent Street			
Drawing Existing Elevations			
Job Number 21010	Drawing Number 0300	Rev 00	Scale @ A3 1:100
Drawn OC	Date 01.06.21	Status PLANNING	Client Farmer J
Do not scale from this drawing. All dimensions are to be checked on site. This drawing is to be read in conjunction with all consultants information.			

 **Holland Harvey Architects**
 Unit 1.4
 1-5 Vyner Street
 London E2 9DG
 hello@hollandharvey.com
 +44 203 327 0340

EXTERNAL FURNITURE

TOTAL COVERS: 24



EXTERNAL CHAIRS: 24 No

SI-SI DOTS OUTDOOR SIDE CHAIR
POWDER COATED STEEL
FINISH IN OFF WHITE
FROM HILL CROSS
FURNITURE


500(W) X 550(D) X 800(H)



TILTING TABLES: 12 No

COMPACT LAMINATE TABLE
TOP
FINISH: POLAR WHITE F2255
TERRACE NO ROCK TABLE
BASE
ALUMINIUM/FINISH: BLACK
FROM HILL CROSS
FURNITURE

600(W) X 550(D) X 735(H)

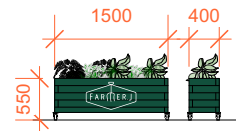


PLANTERS: 6 No

WOOD FRAME PLANTER,
TO BE PAINTED IN DARK
GREEN WITH LOGO. TO
SIT ON SWIVEL WHEEL
CASTORS WITH BRAKE.

1500(W) X 400(D) X 550(H)

ALL EXTERNAL FURNITURE TO BE STORED
INSIDE THE SHOP WHEN THE SHOP IS CLOSED

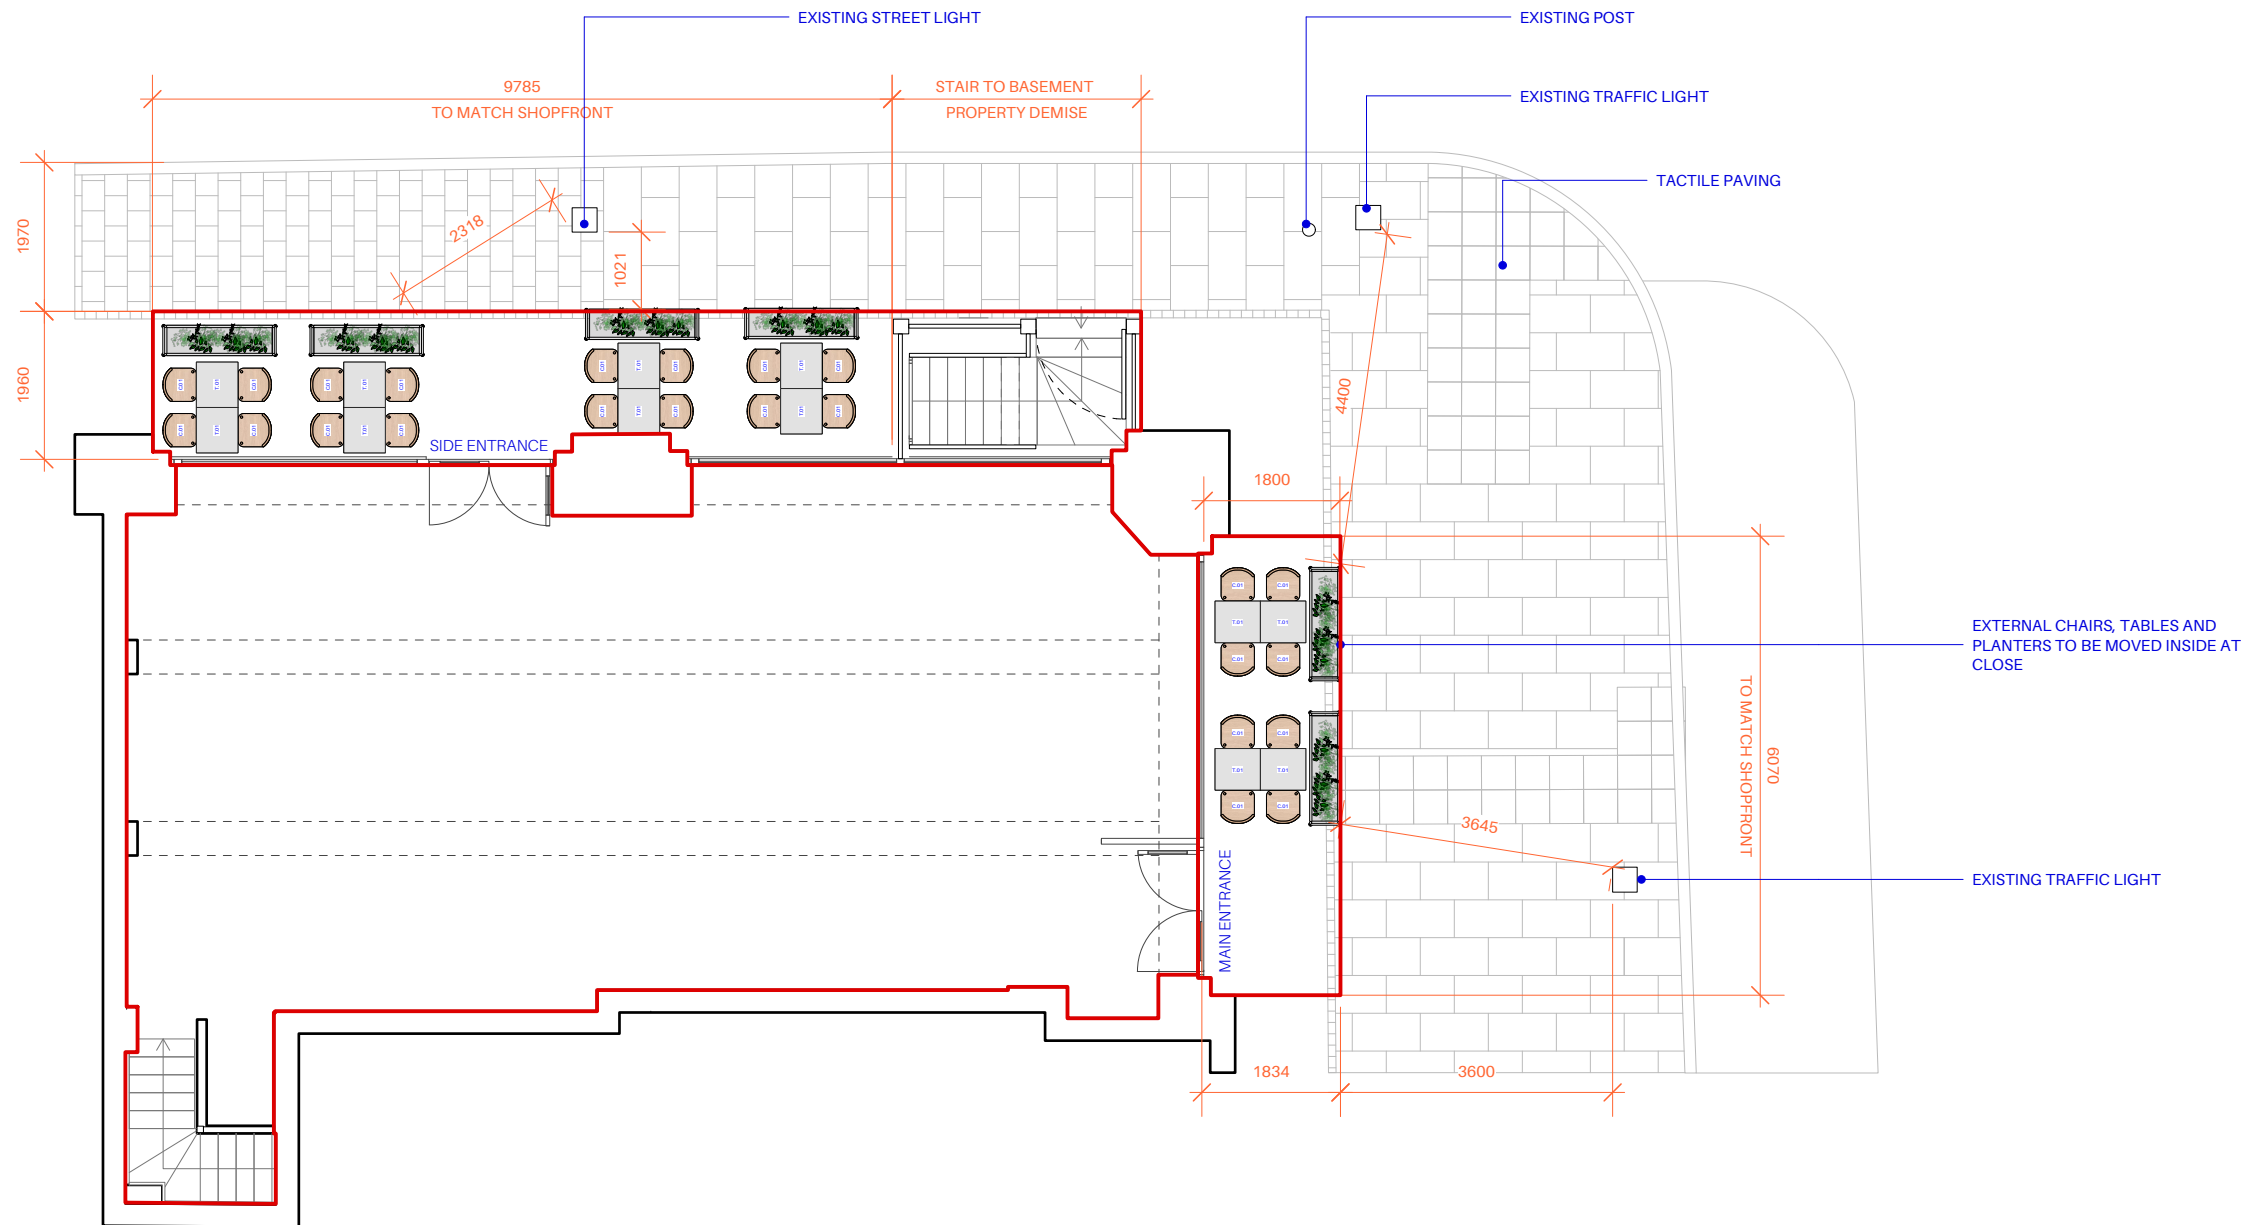

EXTERNAL SEATING APPLICATION


Notes
 APPLICATION BOUNDARY

REV	DATE	DESCRIPTION	BY	CHK
00	01.06.21	PLANNING	OC	ET


Project Farmer J Regent Street			
Drawing Proposed Ground Floor			
Job Number 21010	Drawing Number 2100	Rev 00	
Drawn OC	Date 01.06.21	Status PLANNING	Scale @ A3 1:100
Do not scale from this drawing. All dimensions are to be checked on site. This drawing is to be read in conjunction with all consultants information.			

Holland Harvey Architects
Unit 1.4
1-5 Vyner Street
London E2 9DG
hello@hollandharvey.com
+44 203 327 0340

Client
Farmer J

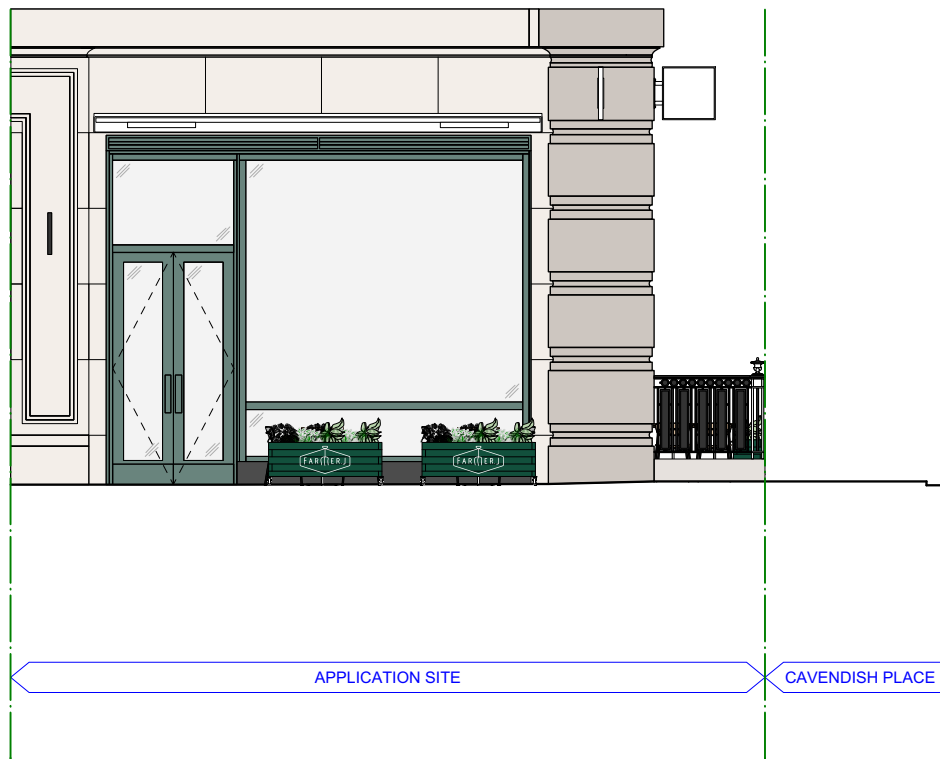

1 Proposed Elevation 01
Scale: 1:100

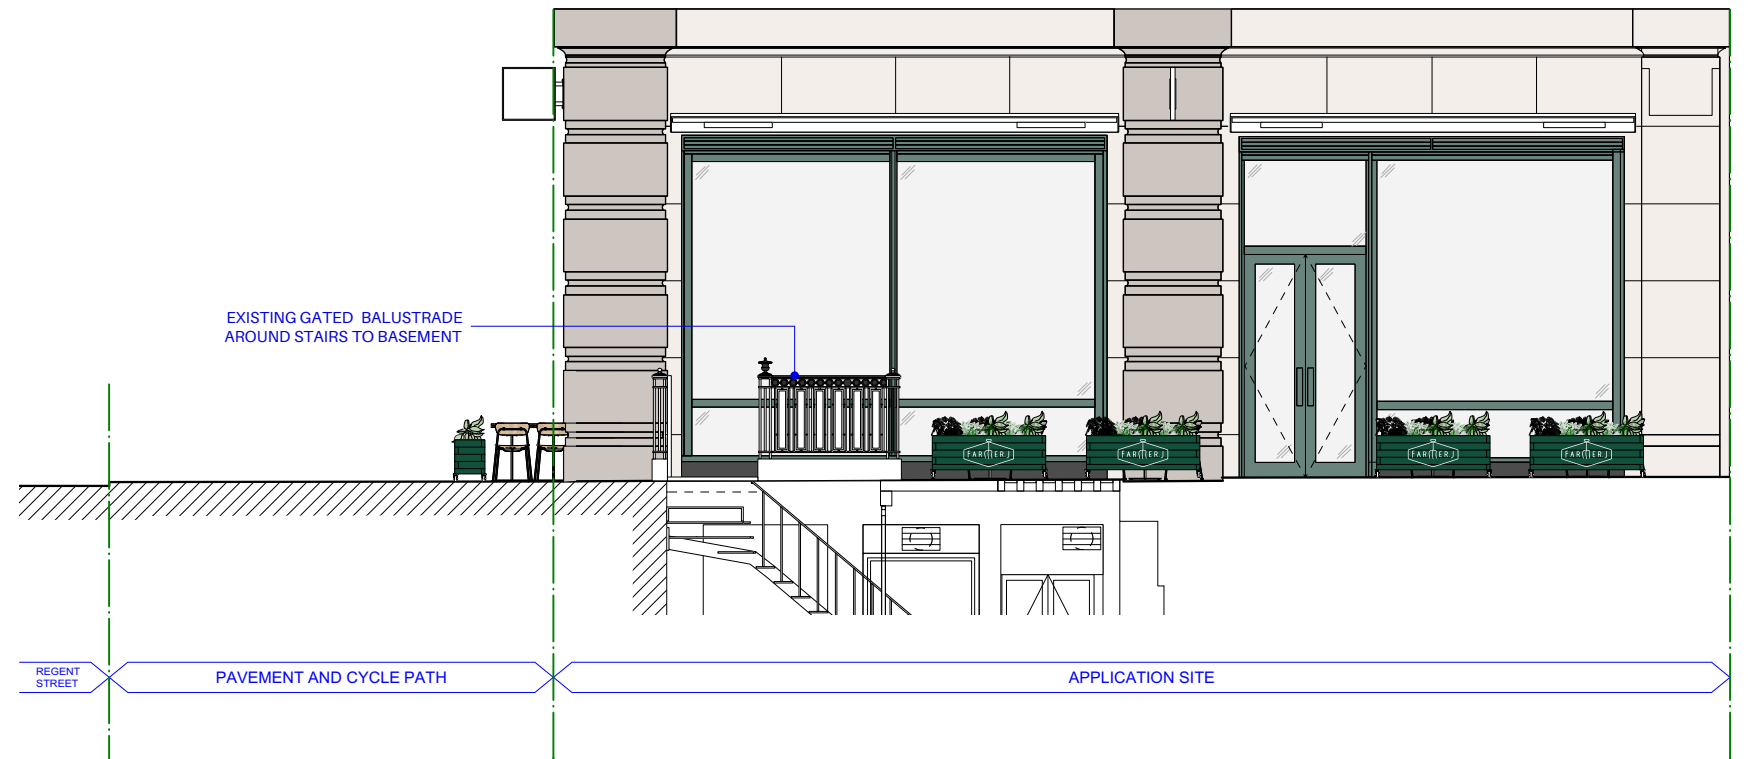

2 Proposed Elevation 02
Scale: 1:100




EXTERNAL SEATING APPLICATION

Notes
 APPLICATION BOUNDARY

PROPOSED AC CONDENSER SIZING

PLANT AREA:
 AC.01 AND AC.02
 1340mm H x 900mm W x 320mm D
 AC.03
 890mm H x 900mm W x 320mm D
 AC.04
 550mm H x 780mm W x 290mm D
 AC.05
 432mm H x 584mm W x 584mm D
BASEMENT:
 AC.06
 432mm H x 584mm W x 584mm D

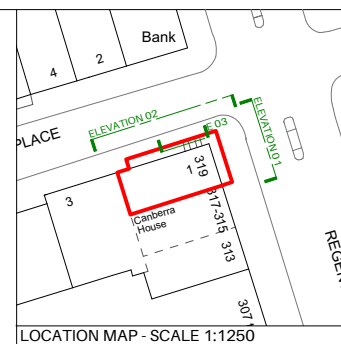

REV	DATE	DESCRIPTION	BY	CHK
00	01.06.21	PLANNING	OC	ET

Project Farmer J Regent Street			
Drawing Proposed Elevations			
Job Number 21010	Drawing Number 2300	Rev 00	Scale @ A3 1:100
Drawn OC	Date 01.06.21	Status PLANNING	Client Farmer J
Do not scale from this drawing. All dimensions are to be checked on site. This drawing is to be read in conjunction with all consultants information.			

 **Holland Harvey Architects**
 Unit 1.4
 1-5 Vyner Street
 London E2 9DG
 hello@hollandharvey.com
 +44 203 327 0340