


SCALE BAR. 1:100

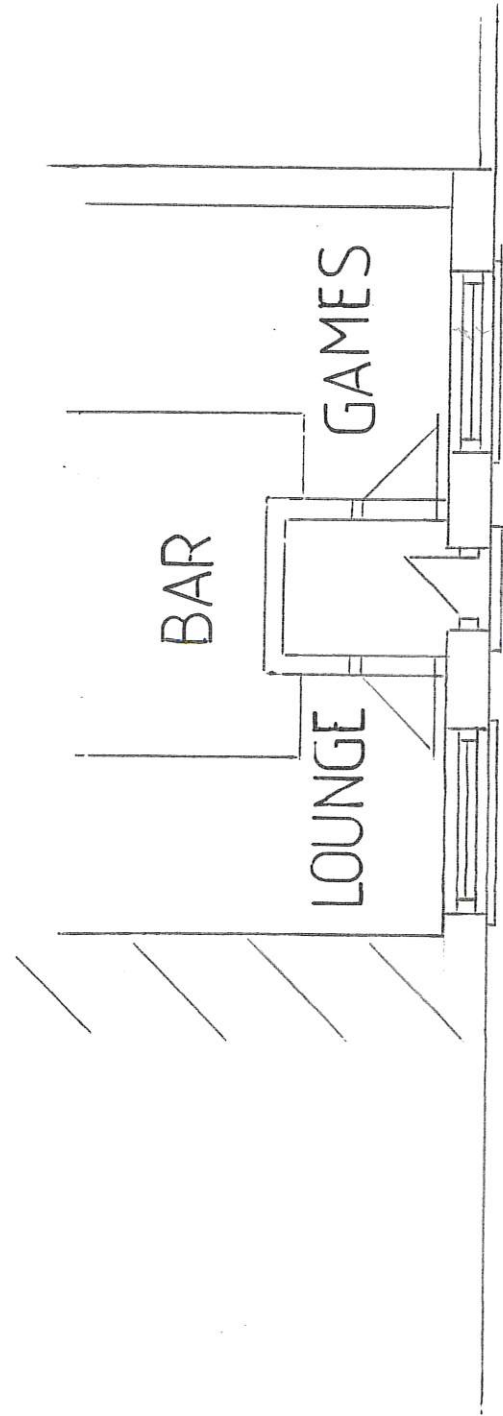

EXISTING FLOOR PLAN.



PUBLIC FOOTPATH.

P & ER DEVELOPMENT CONTROL REC'D - 9 JUN 2021

PROPOSED FLOOR PLAN.

PLANMAN

BUILDING DESIGN SERVICES.

No 10 MILTON STREET, GOOLE, EAST YORKSHIRE. DN14 6EL. TEL; 07901 792867. E-MAIL; planman50@yahoo.co.uk.

CLIENT: HOWDEN RESTAURANTE LTD.

PROJECT; PROPOSED ALTERATIONS.

DWG No; MC3

DATE: 5.6.21

SCALE: 1:100