


EXISTING FRONT ELEVATION.

SCALE BAR. 1:100

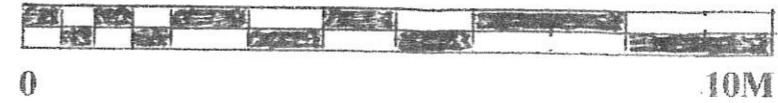

EXISTING WINDOW TO BE REMOVED TO ALLOW CREATION OF NEW PRIMARY DISABLED ACCESS INTO RESTAURANT AREA (SEE MC2.)

EXISTING DOOR AND SURROUND ALREADY REMOVED AND CURRENTLY BOARDED OVER.

P & ER
DEVELOPMENT CONTROL
REC'D 21 APR 2021

PLANMAN

BUILDING DESIGN SERVICES.

No 10 MILTON STREET, GOOLE, EAST YORKSHIRE. DN14 6EL.
TEL; 07901 792867. E-MAIL; planman50@yahoo.co.uk.

CLIENT: HOWDEN RESTAUTANTE LTD.

PROJECT; PROPOSED ALTERATIONS.

DWG No; MC1

DATE: 18.04.21

SCALE: 1:100