


Rev:	Date:	Description:	By:	Checked:
P1	1/04/21	Planning Issue	JBL	WVT
P2	22.04.21	Stage 2 - Design proposals	WVT	HHL
P3	28.04.21	Stage 2 - Design revisions	WVT	RAL
P4	29.04.21	Stage 2 - Design revisions	WVT	RAL
P5	10.06.21	Stage 3 - Revisions further to Non-Validation.	WVT	RAL

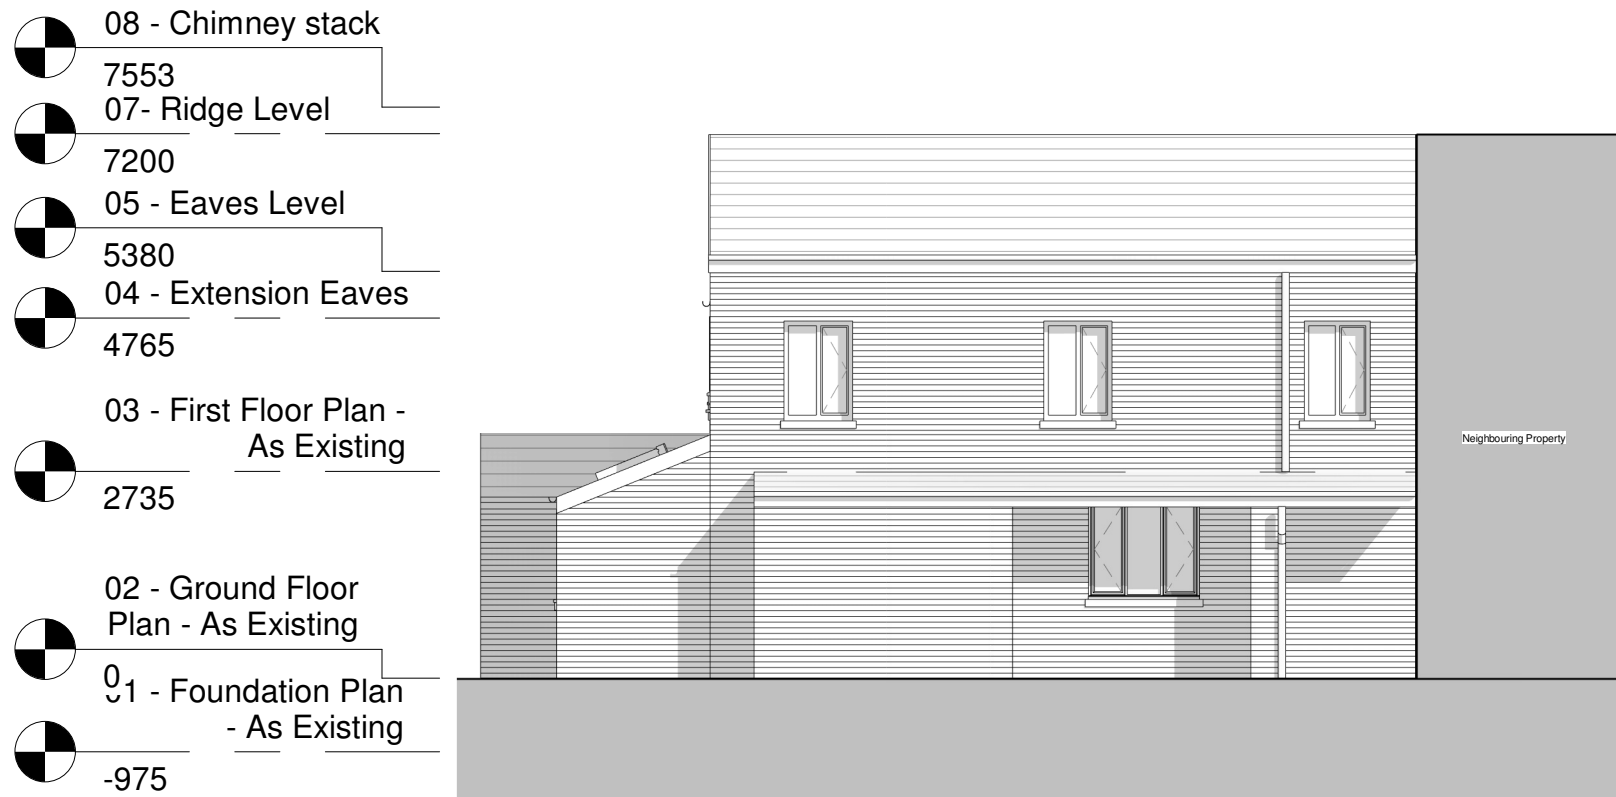

South West Elevation - As Proposed

1 : 100



South East Elevation - As Proposed

1 : 100



CLIENT
 Mr Phillip Cotton

PROJECT
 Croft Cottage, 9 Brind Lane,
 DN14 7LA

TITLE
 Elevations 2 of 2 - As Proposed

STATUS
 Planning

DATE
 29/04/21

SCALE (@ A3)
 1 : 100

DRAWN BY
 WVT

CHECKED BY
 JBL

DRAWING NUMBER
 520_(02)_002

REV
 P5

