





SCALE 1:100

EXISTING WALLS PROPOSED WALLS

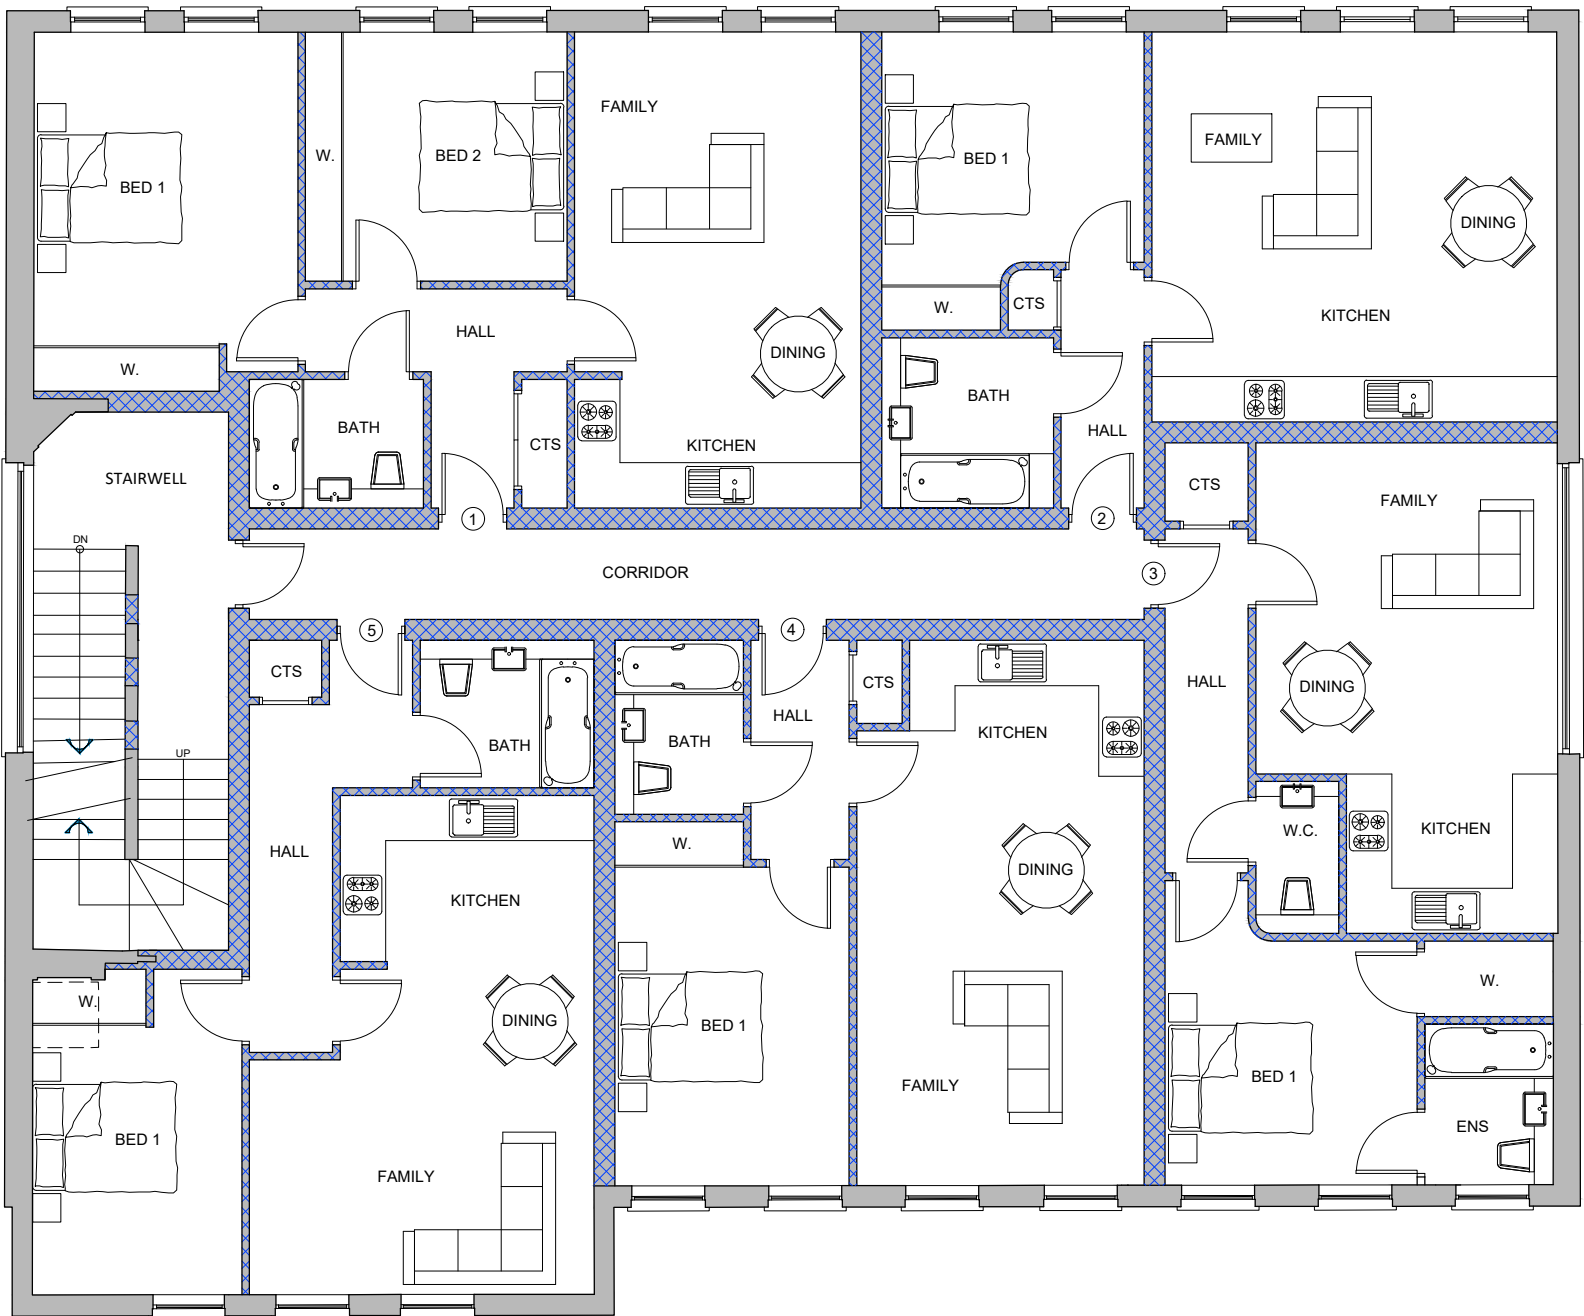


FIRST FLOOR PLAN

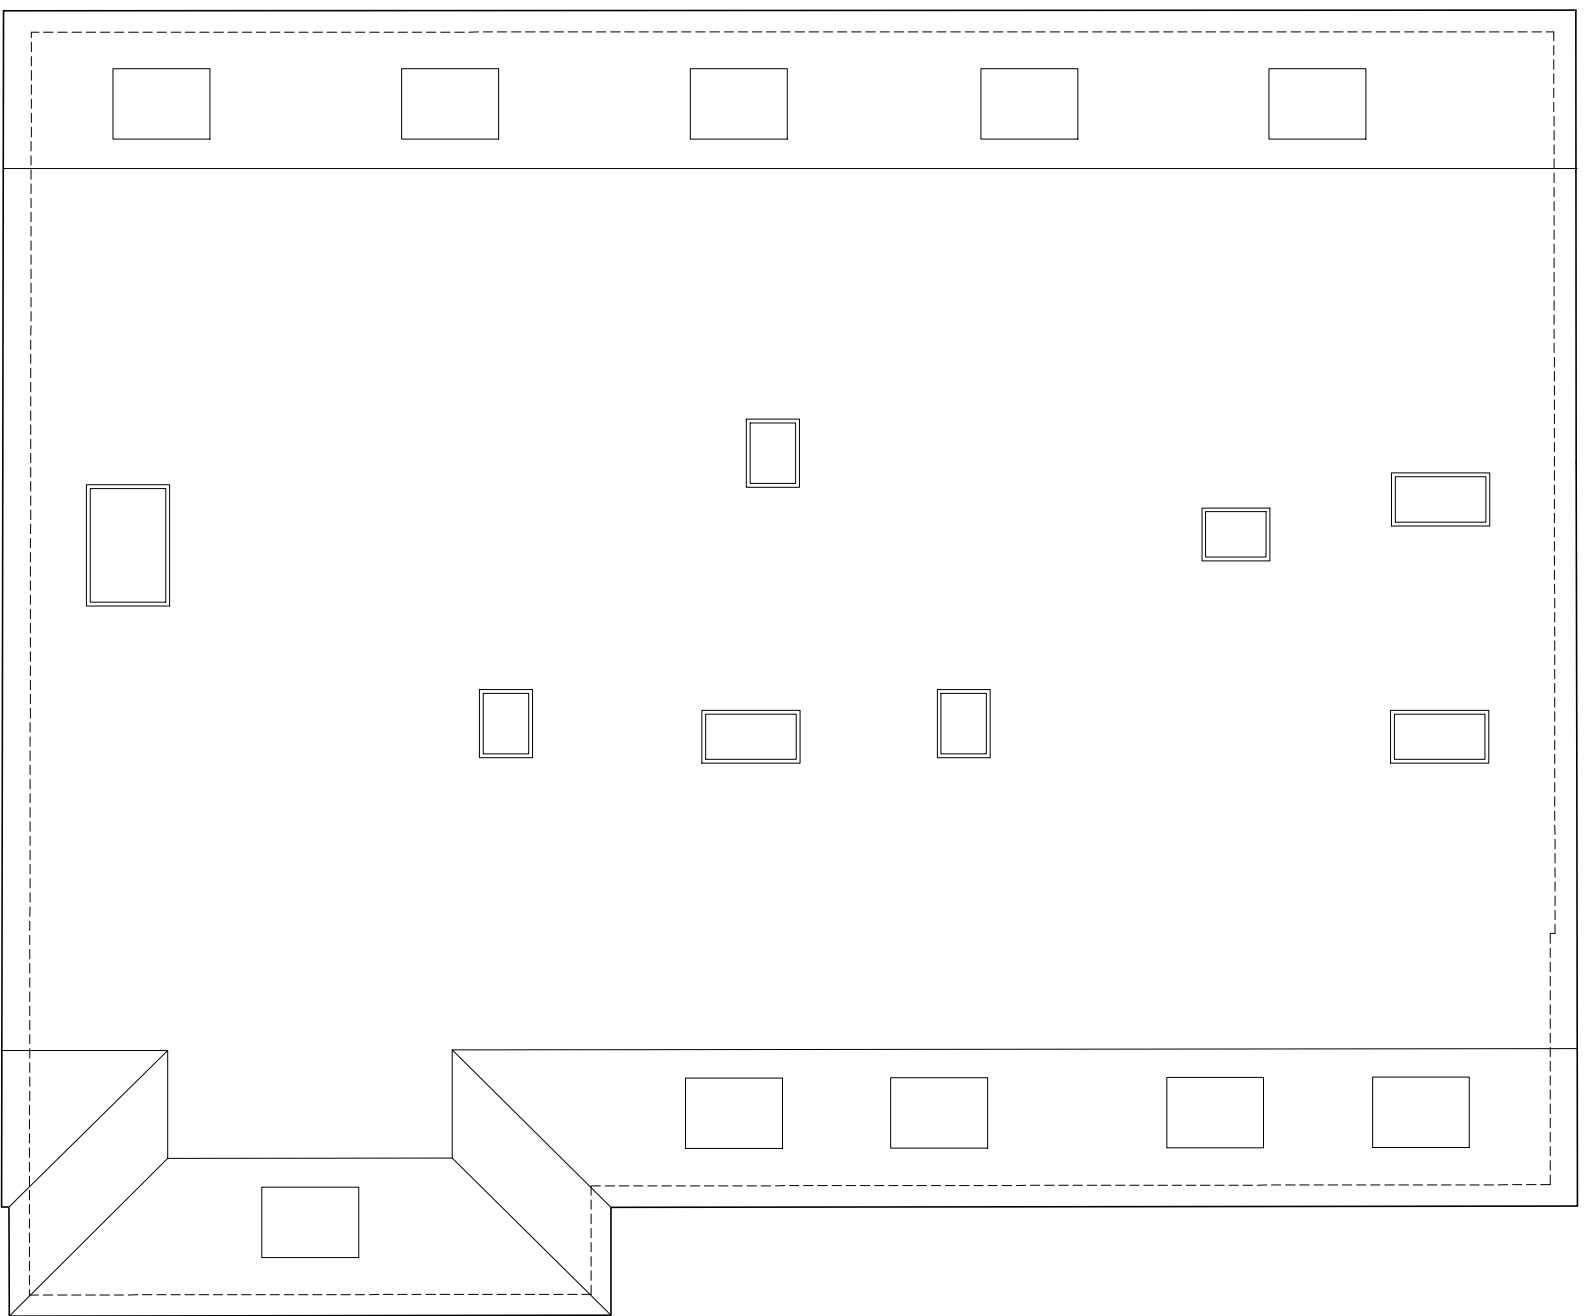

ROOFSCAPE PLAN



GROUND FLOOR PLAN

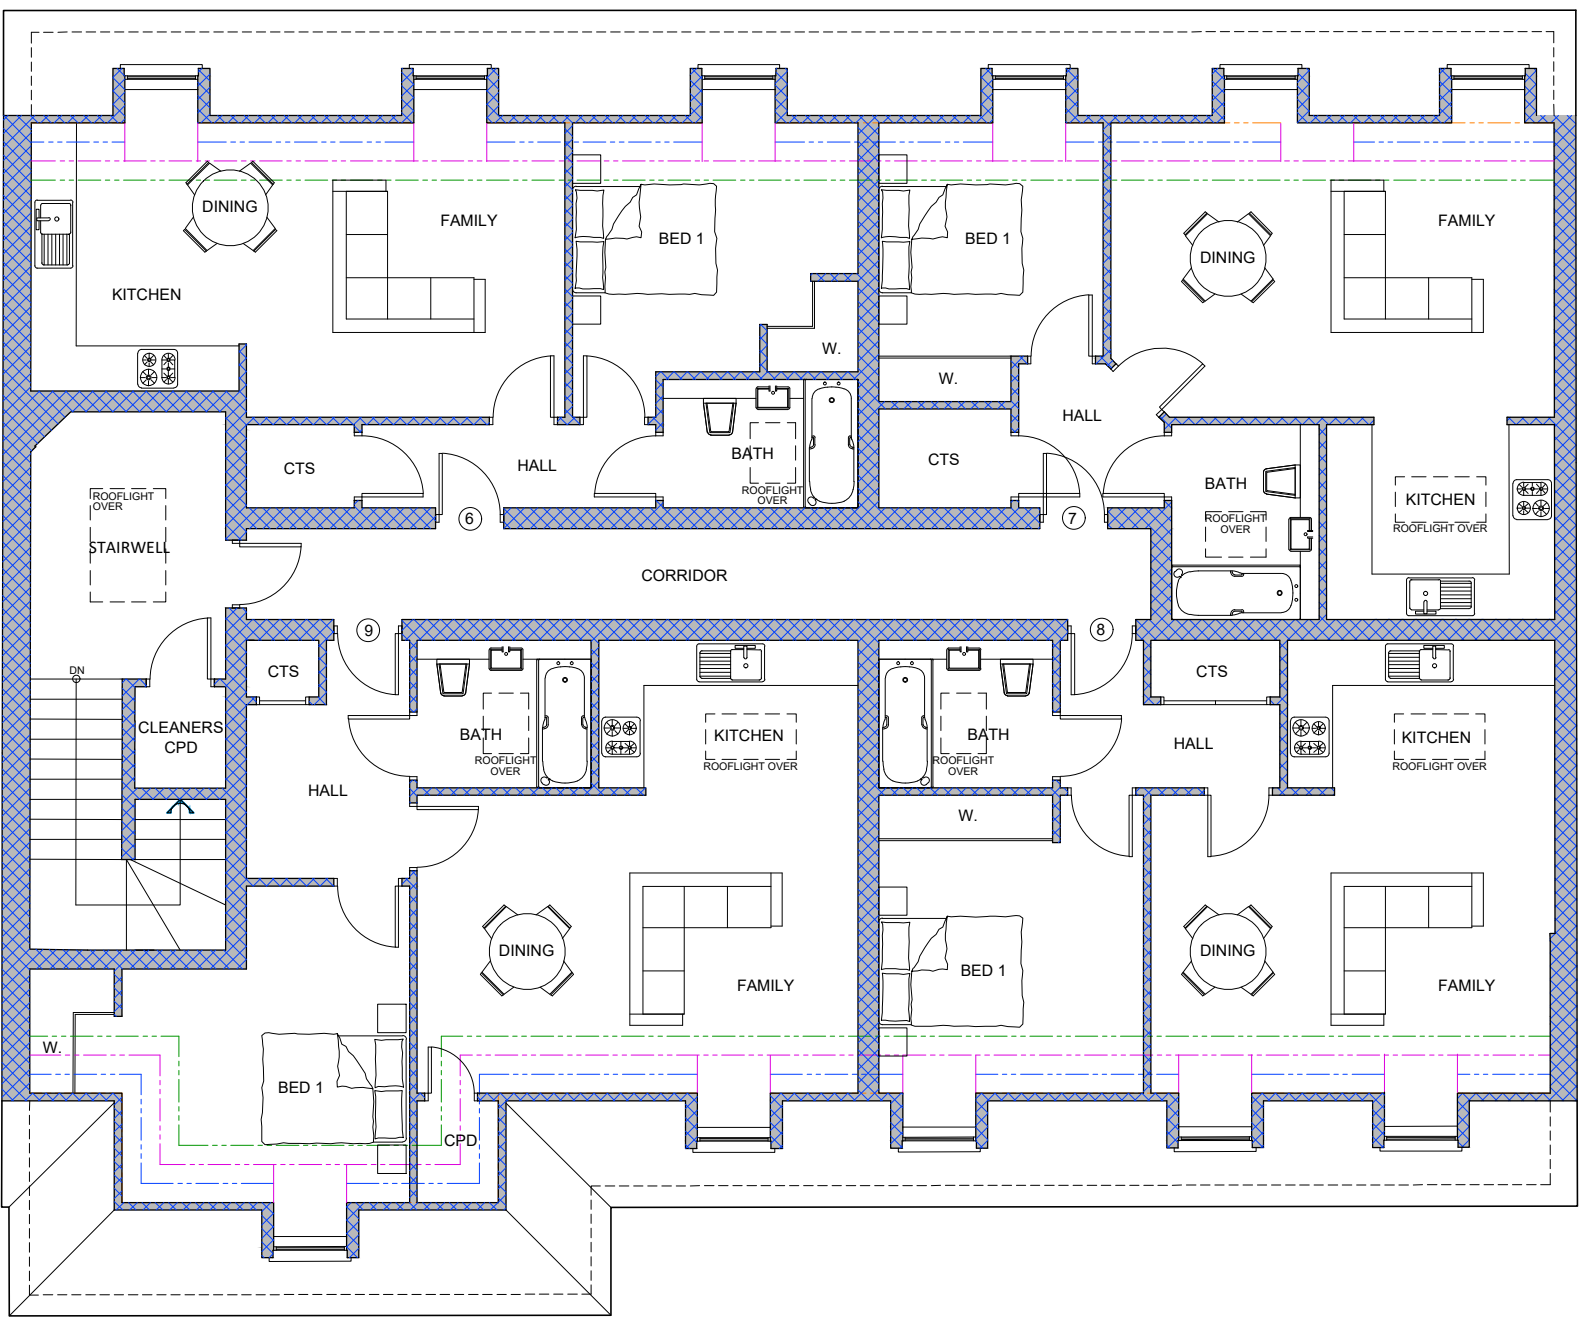

SECOND FLOOR PLAN

SCHEDULE OF ACCOMMODATION:

| | | |
|------------------------------|---------------|------------|
| PLOT 1 - 2 BEDROOM APARTMENT | - 64.4 SQM / | 693 SQFT |
| PLOT 2 - 1 BEDROOM APARTMENT | - 50.1 SQM / | 539 SQFT |
| PLOT 3 - 1 BEDROOM APARTMENT | - 50.1 SQM / | 539 SQFT |
| PLOT 4 - 1 BEDROOM APARTMENT | - 50.1 SQM / | 539 SQFT |
| PLOT 5 - 1 BEDROOM APARTMENT | - 51.7 SQM / | 557 SQFT |
| PLOT 6 - 1 BEDROOM APARTMENT | - 52.6 SQM / | 566 SQFT |
| PLOT 7 - 1 BEDROOM APARTMENT | - 54.0 SQM / | 581 SQFT |
| PLOT 8 - 1 BEDROOM APARTMENT | - 54.8 SQM / | 590 SQFT |
| PLOT 9 - 1 BEDROOM APARTMENT | - 61.2 SQM / | 659 SQFT |
| TOTAL | - 489.0 SQM / | 5,263 SQFT |

| | | | | | | | | | |
|------|------|-----------|------|------|-----------|---------|---------------------|-------------|--|
| REV. | DATE | REVISIONS | REV. | DATE | REVISIONS | CLIENT: | MR SHAMIR AMLANI | PROJECT: | NO'S 5 - 7 HIGH STREET, SUNNINGHILL, BERKSHIRE, SL5 9NQ. |
| | | | | | | SCALE: | 1:100 (A1 ORIGINAL) | DRAWING: | FLOOR PLANS AS PROPOSED. |
| | | | | | | DRAWN: | BM | JOB NO: | |
| | | | | | | DATE: | MAR' 21 | DRAWING NO: | 103 |
| | | | | | | | 21 - P0136 | REVISION: | - |

© COPYRIGHT EXISTS ON THE DESIGNS AND INFORMATION SHOWN ON THIS DRAWING.

This drawing may be scaled or cross referenced to the scale for planning application purposes only. Do not scale for any other purpose. Use figured dimensions only. Subject to site survey and all necessary consents. All dimensions to be checked by user and any discrepancies, errors or omissions to be reported to Twenty20 Architecture Ltd before work commences. This drawing is to be read in conjunction with all other relevant materials.

444 (0) 1344 813514
admin@2020architecture.co.uk
www.2020architecture.co.uk
Old Boundary House, London Road, Sunningdale, Berkshire, SL5 8DU

TWENTY-20
Architecture
Technical
Vision