

DEE

DEE STUDIO
ARCHITECTURE & DESIGN
07862 736 647

COPYRIGHT

The copyright in this drawing is vested in DEE STUDIO and no licence or assignment of any kind has been, or is, granted to any third party whether by provision of copies or originals of the drawings or otherwise unless otherwise agreed in writing.

The contractor shall check and verify all dimensions on site and report any discrepancies in writing to DEE STUDIO before proceeding with work.

FOR ELECTRONIC DATA ISSUE


Electronic data / drawings are issued as "read only".

AREA MEASUREMENT


The areas are approximate and can only be verified by a detailed dimensional survey of the completed building. Figures relate to the likely areas of the building at the current state of the design and using the Gross External Area (GEA) / Gross Internal Area (GIA) / Net Internal Area (NIA) method of measurement from the Code of Measuring Practice, 5th Edition (RICS Code of Practice). All areas are subject to Town Planning and Conservation Area Consent, and detailed Rights to Light analysis.

NOTES:


- Site Boundary
- Existing Building
- Proposed works

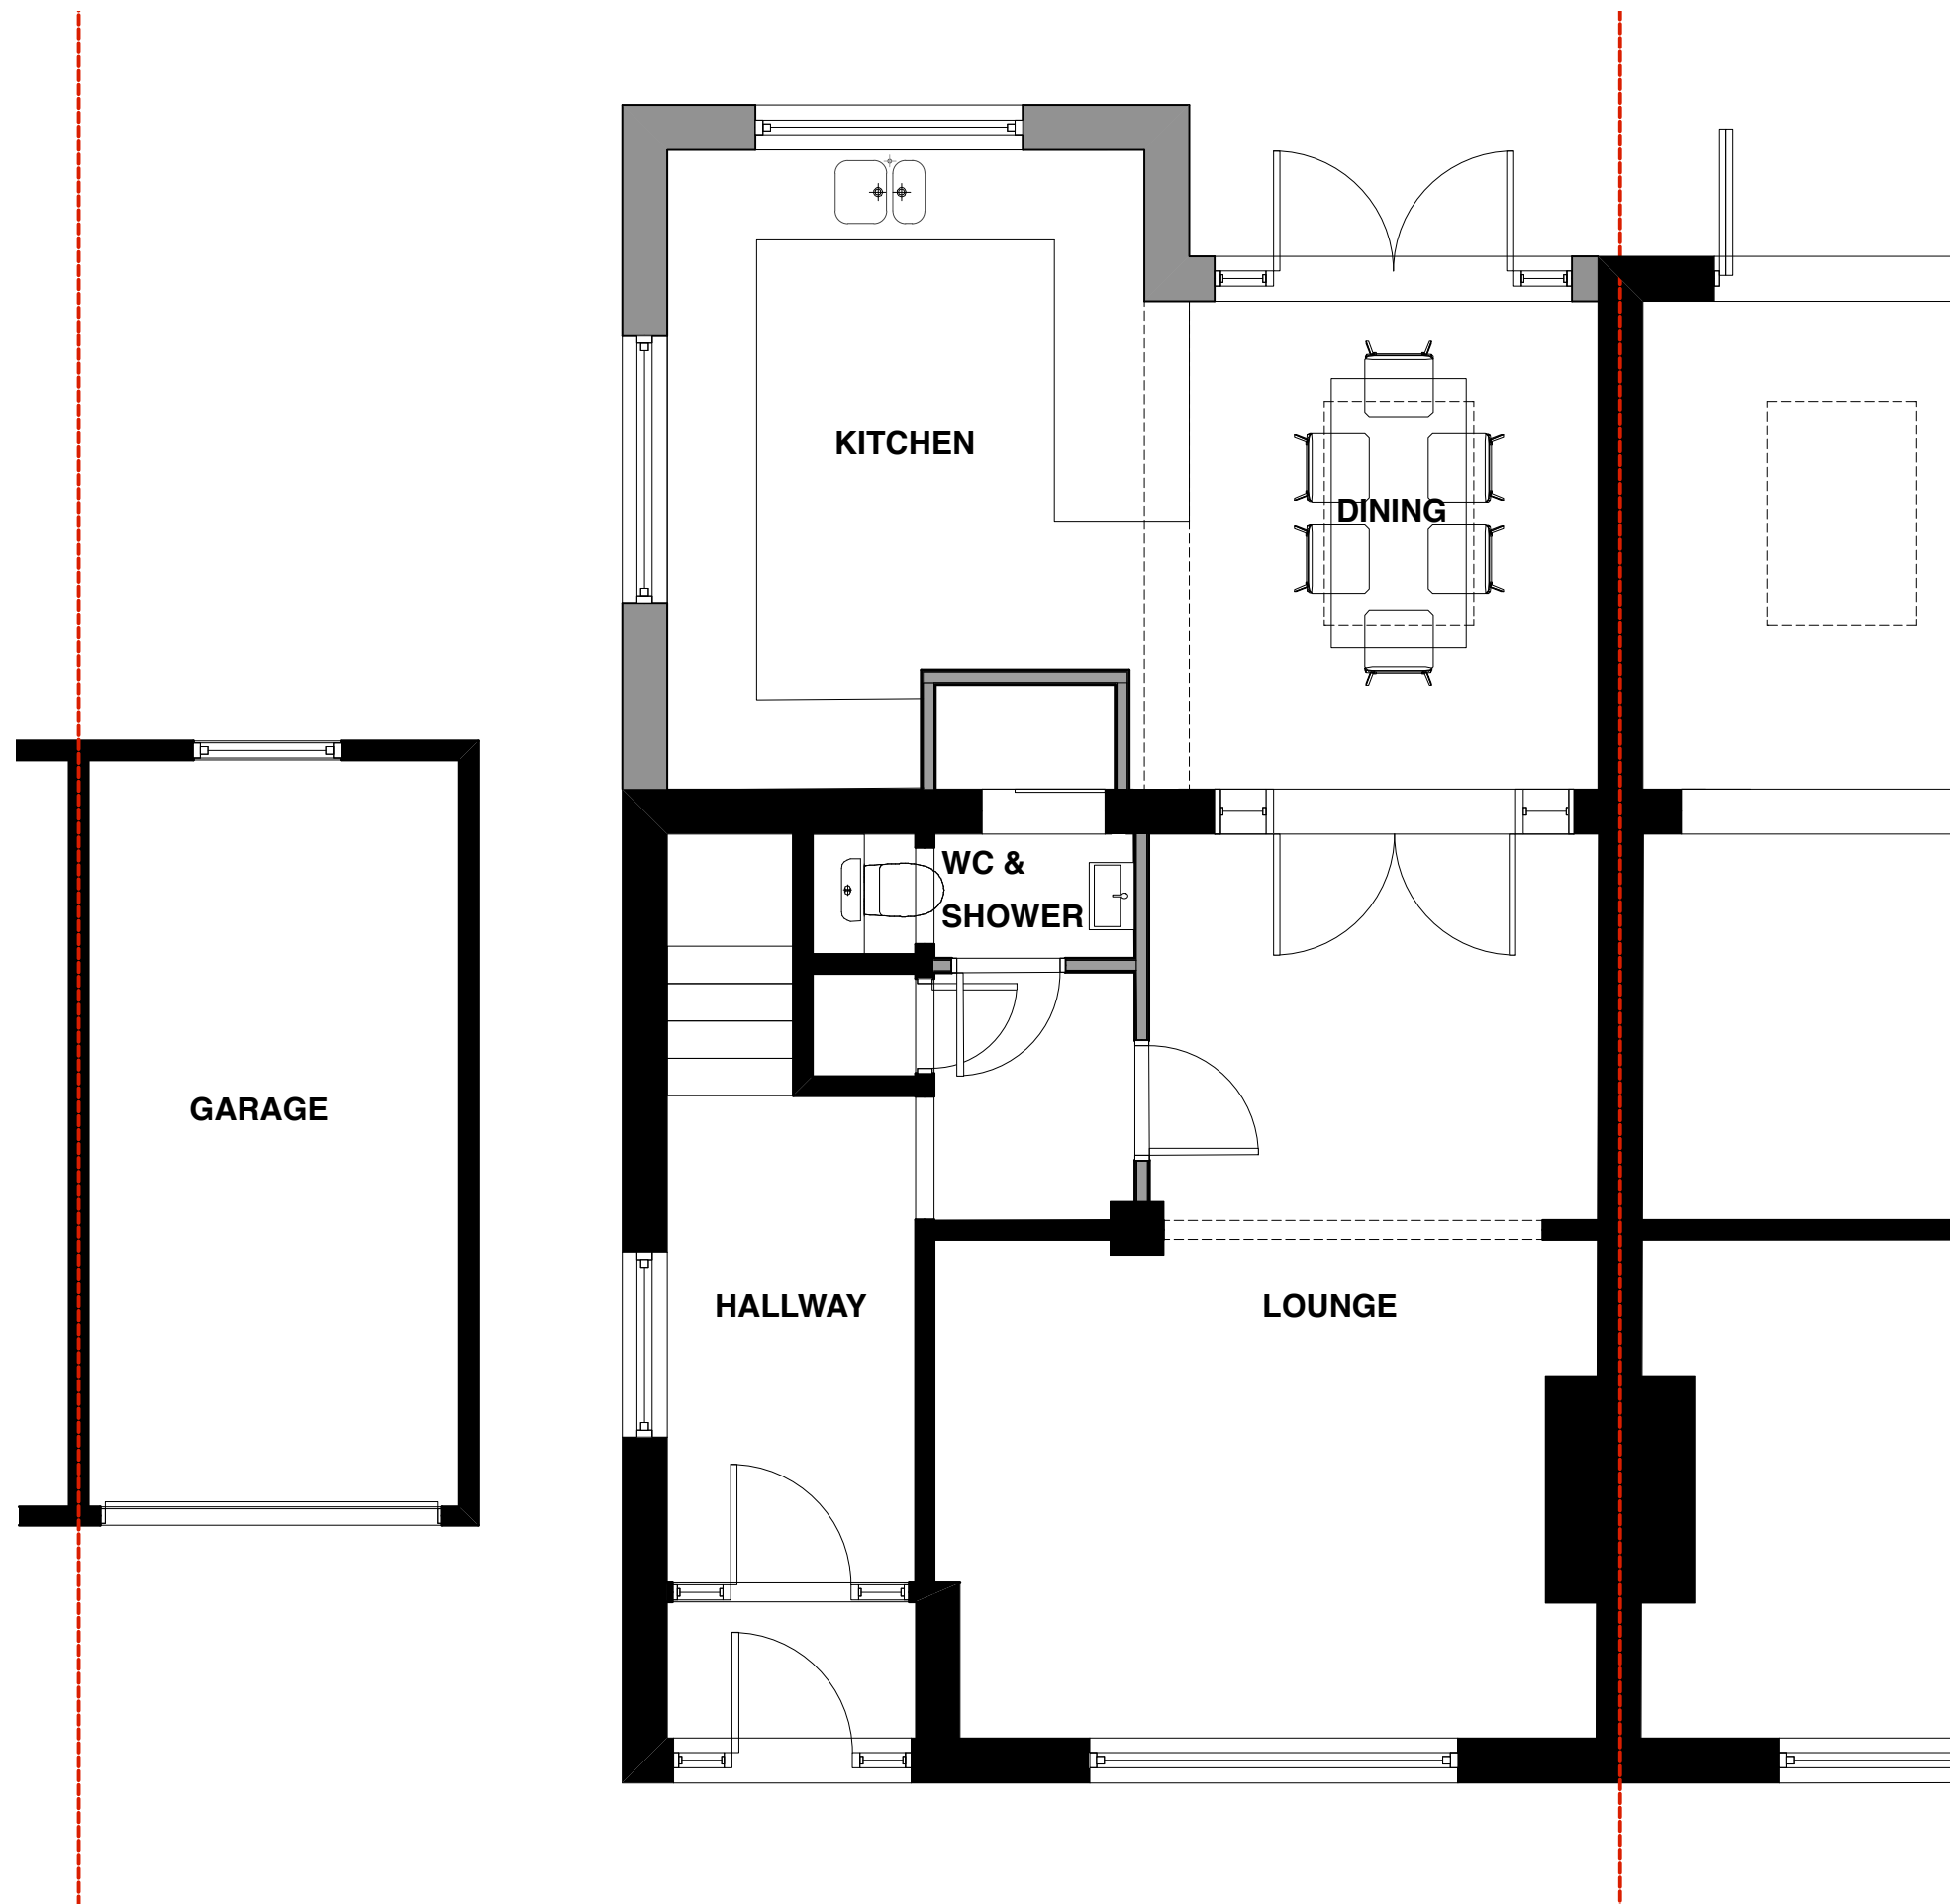


1 GROUND FLOOR PLAN
1 : 50

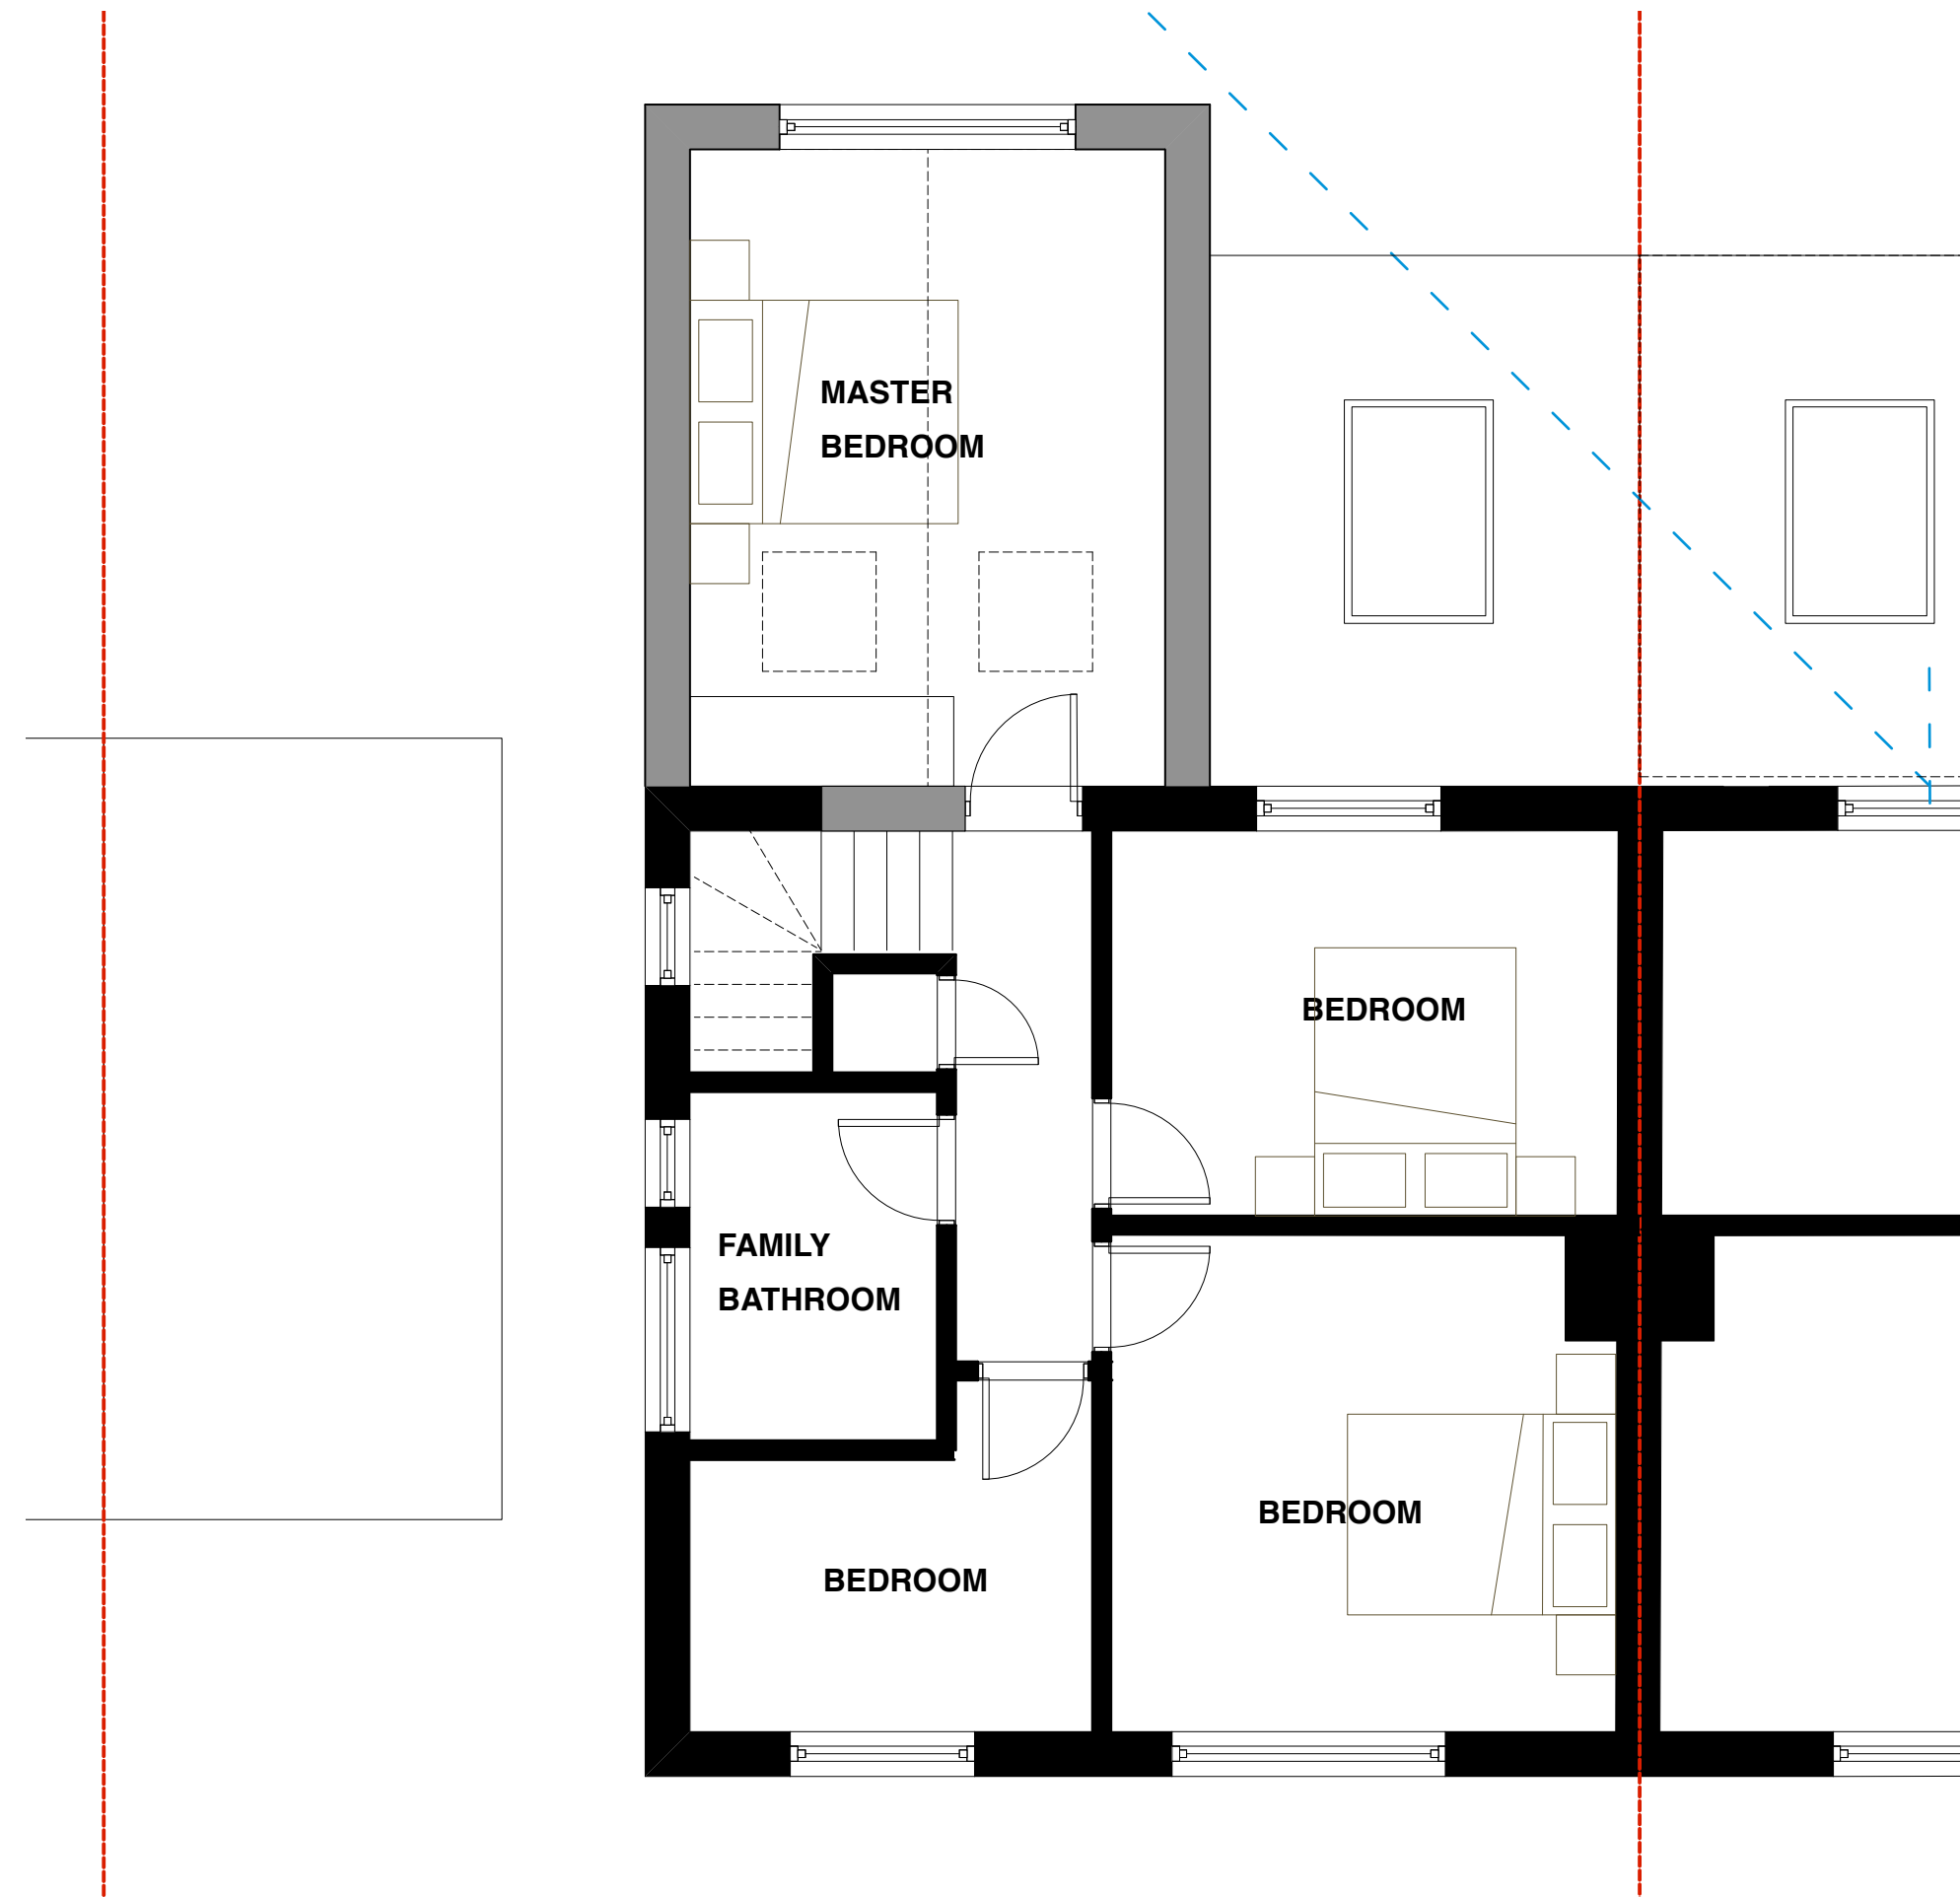

2 FIRST FLOOR PLAN
1 : 50

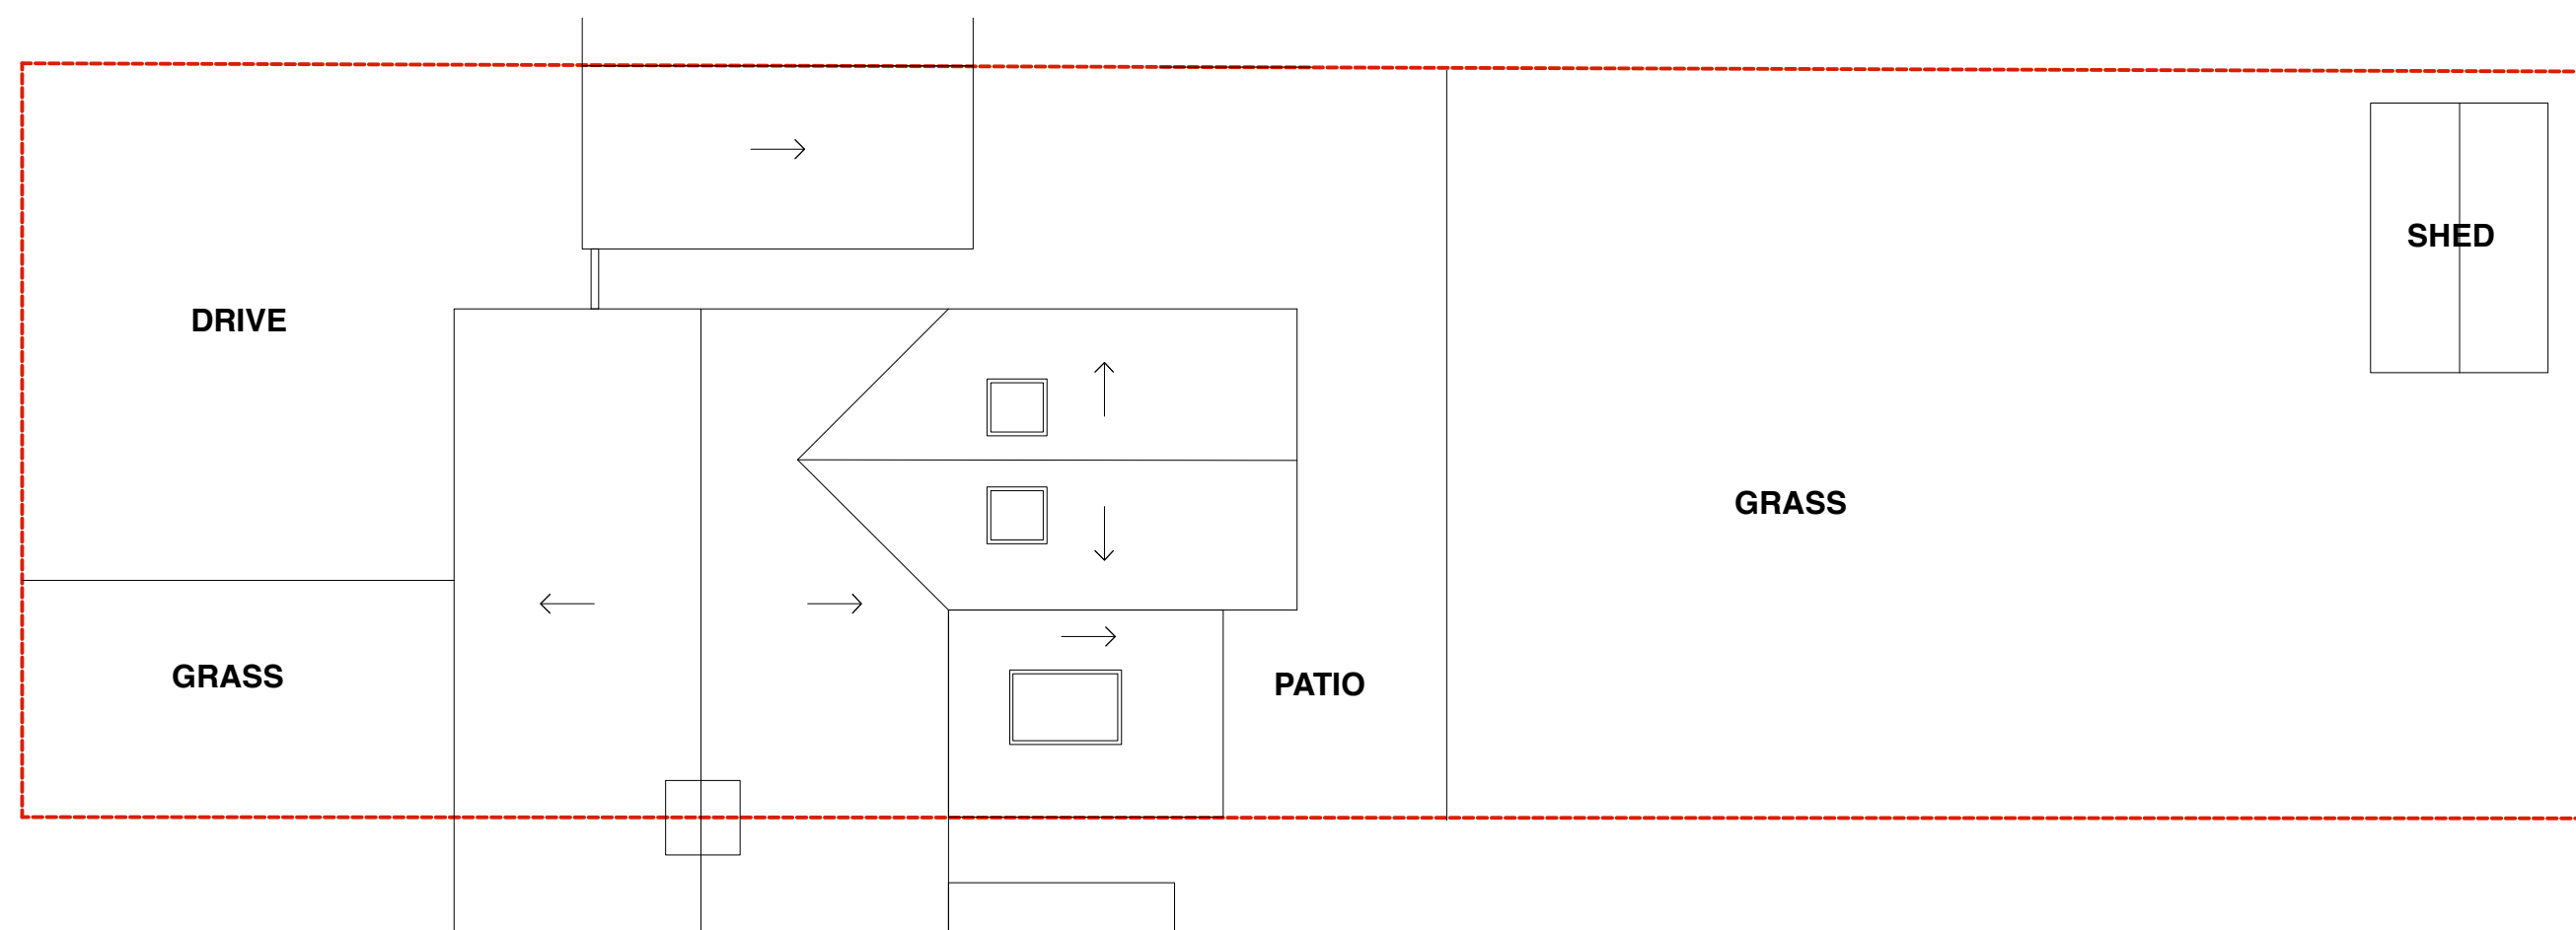

3 SITE PLAN
1 : 100

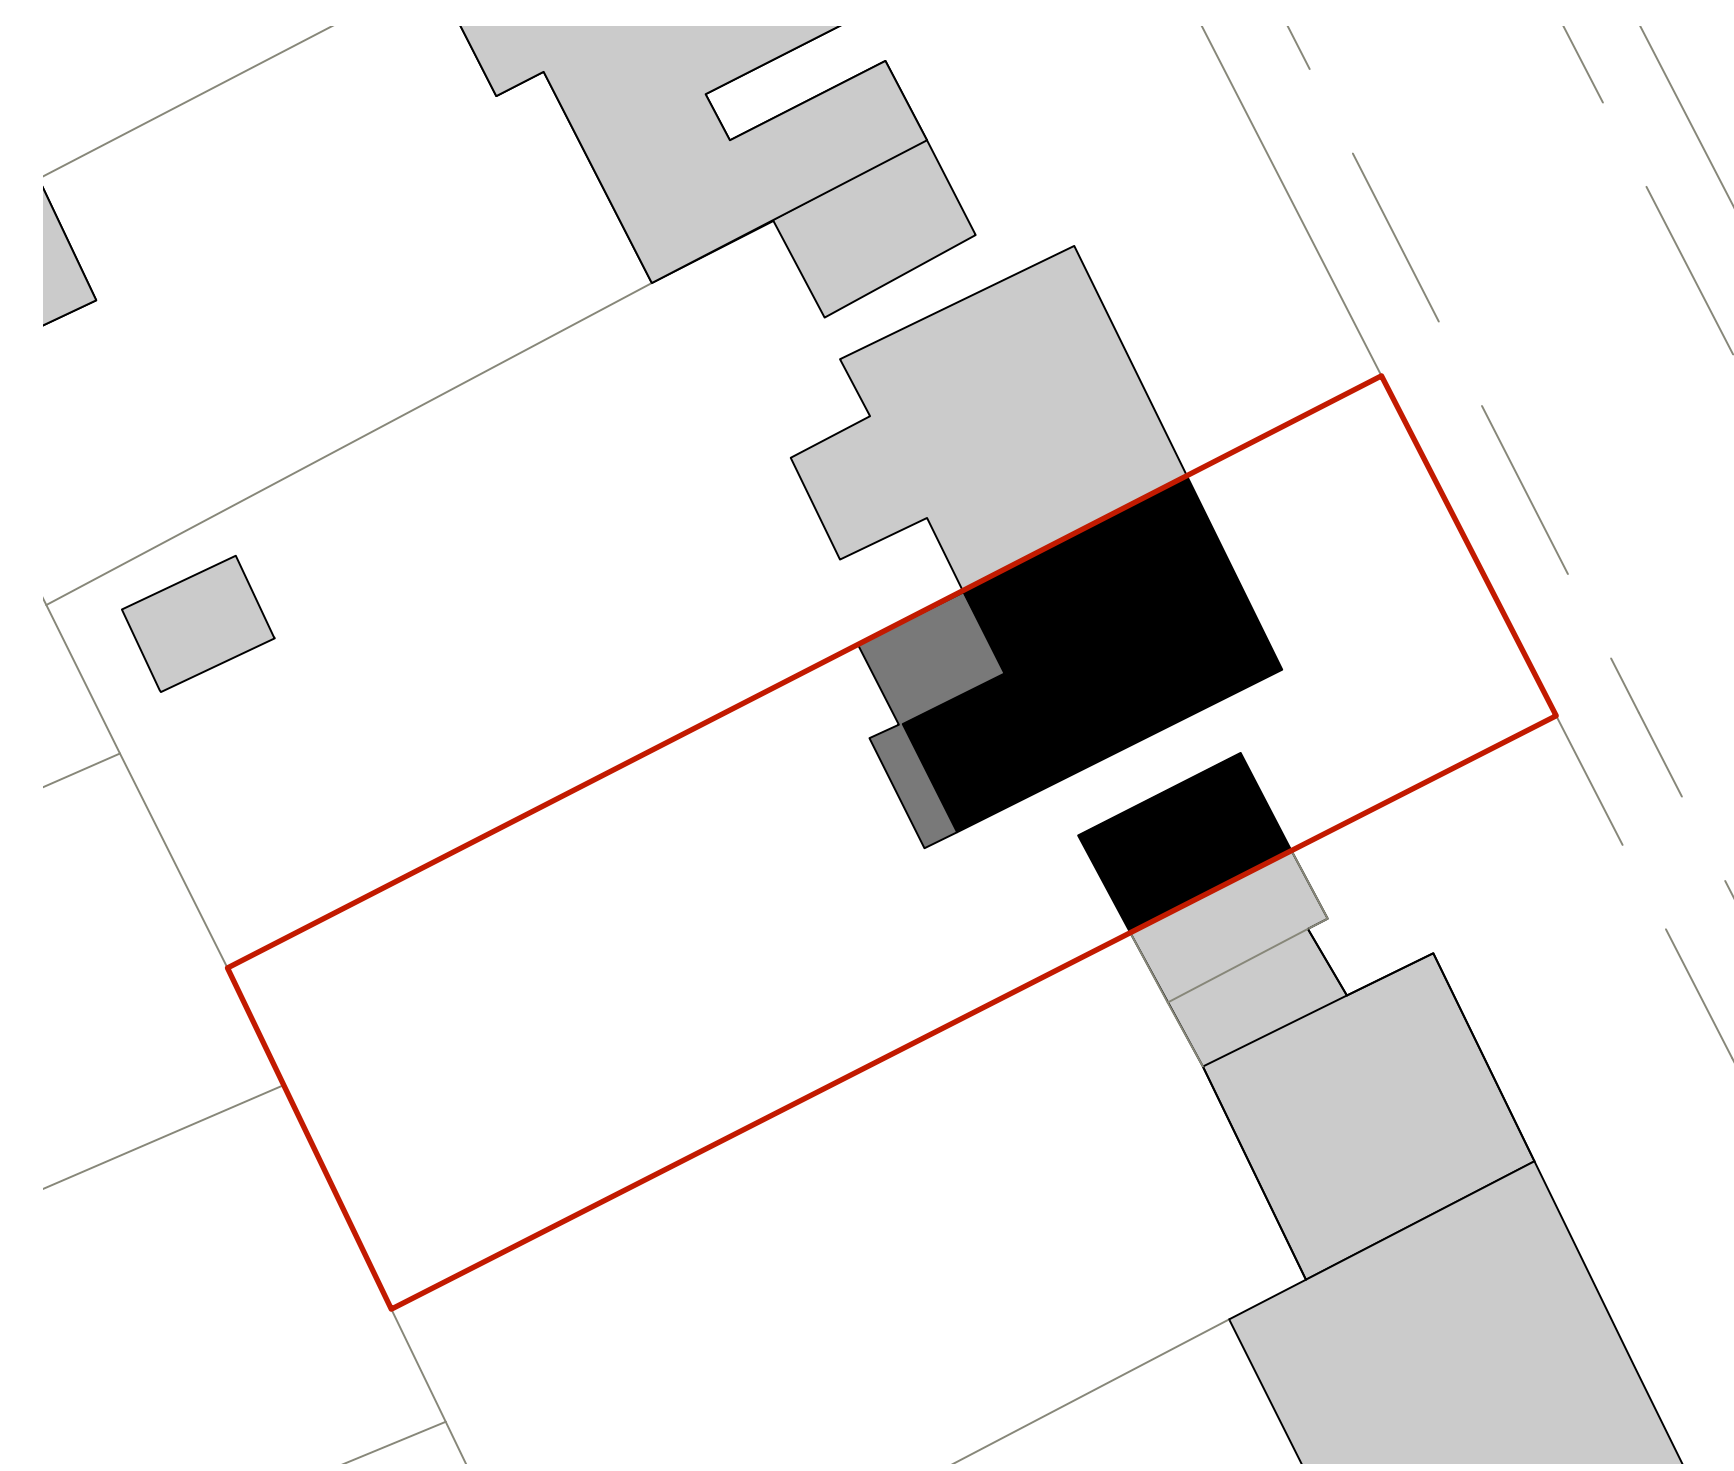

4 BLOCK PLAN
1 : 200



REV	DATE	AMENDMENT

STATUS INFORMATION

PROJECT
5 NATHANIEL WALK TRING

DEE.STUDIO
ARCHITECTURE & DESIGN

DRAWING PROPOSED PLANS

SCALE @ A1 1:50/100/200

DATE 28.05.21

DRAWING NO. 177 - 10

REV. -