




Boundary line

Boundary line


Boundary line

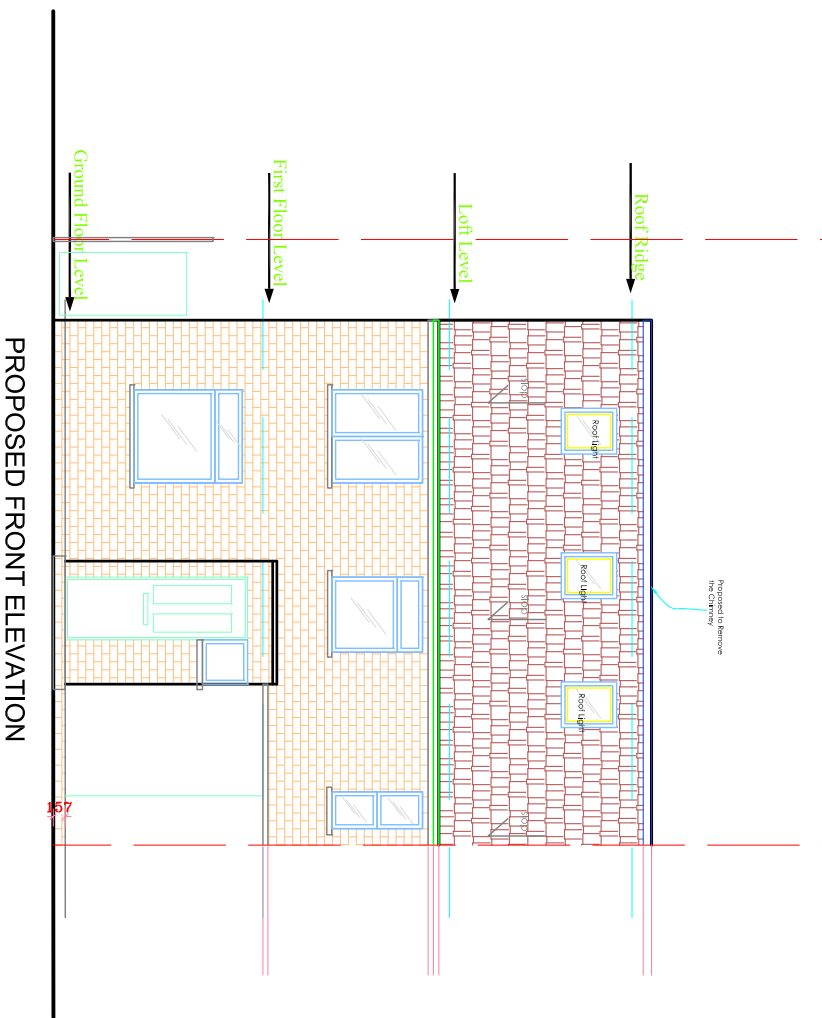


PROPOSED FRONT ELEVATION

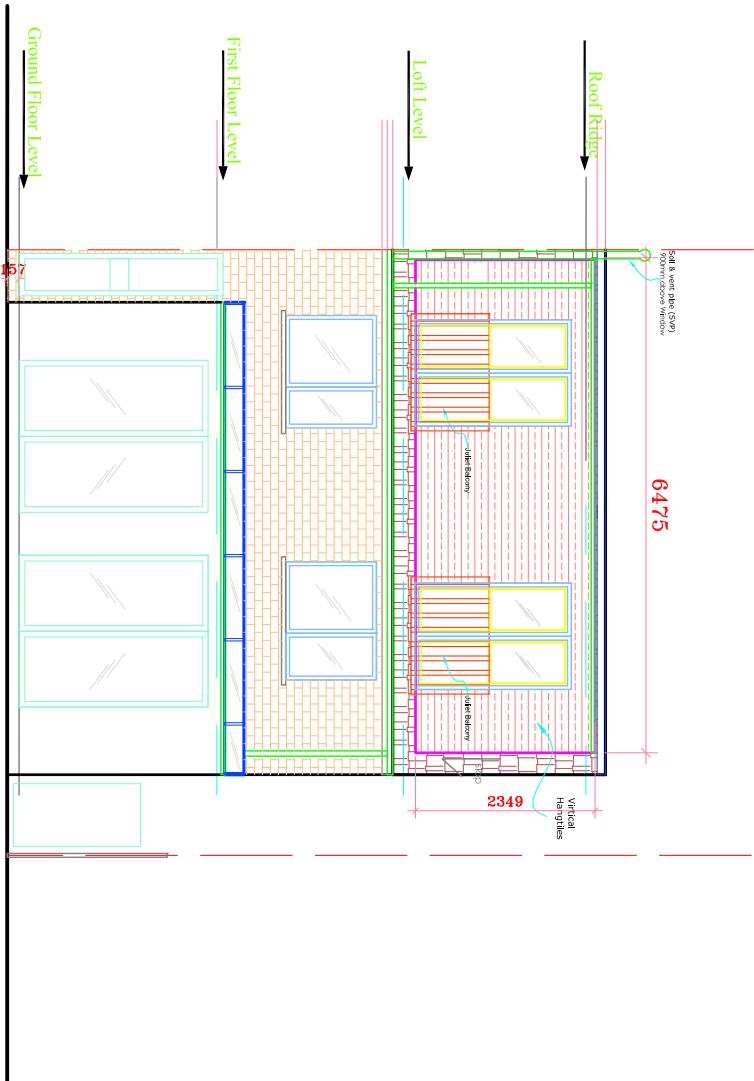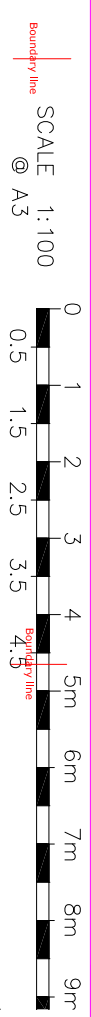

PROPOSED REAR ELEVATION

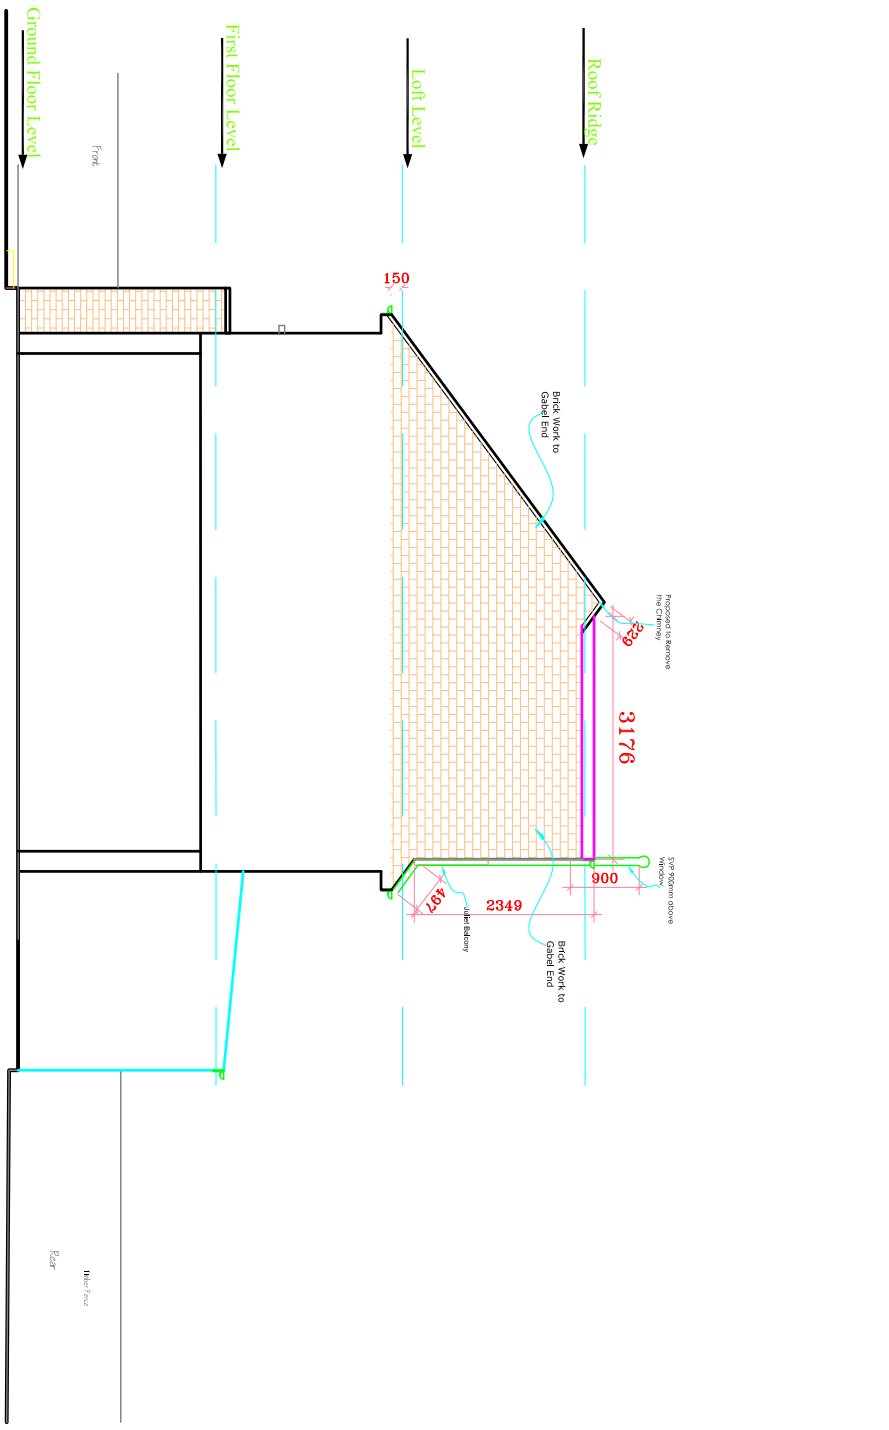

PROPOSED RIGHT SIDE ELEVATION

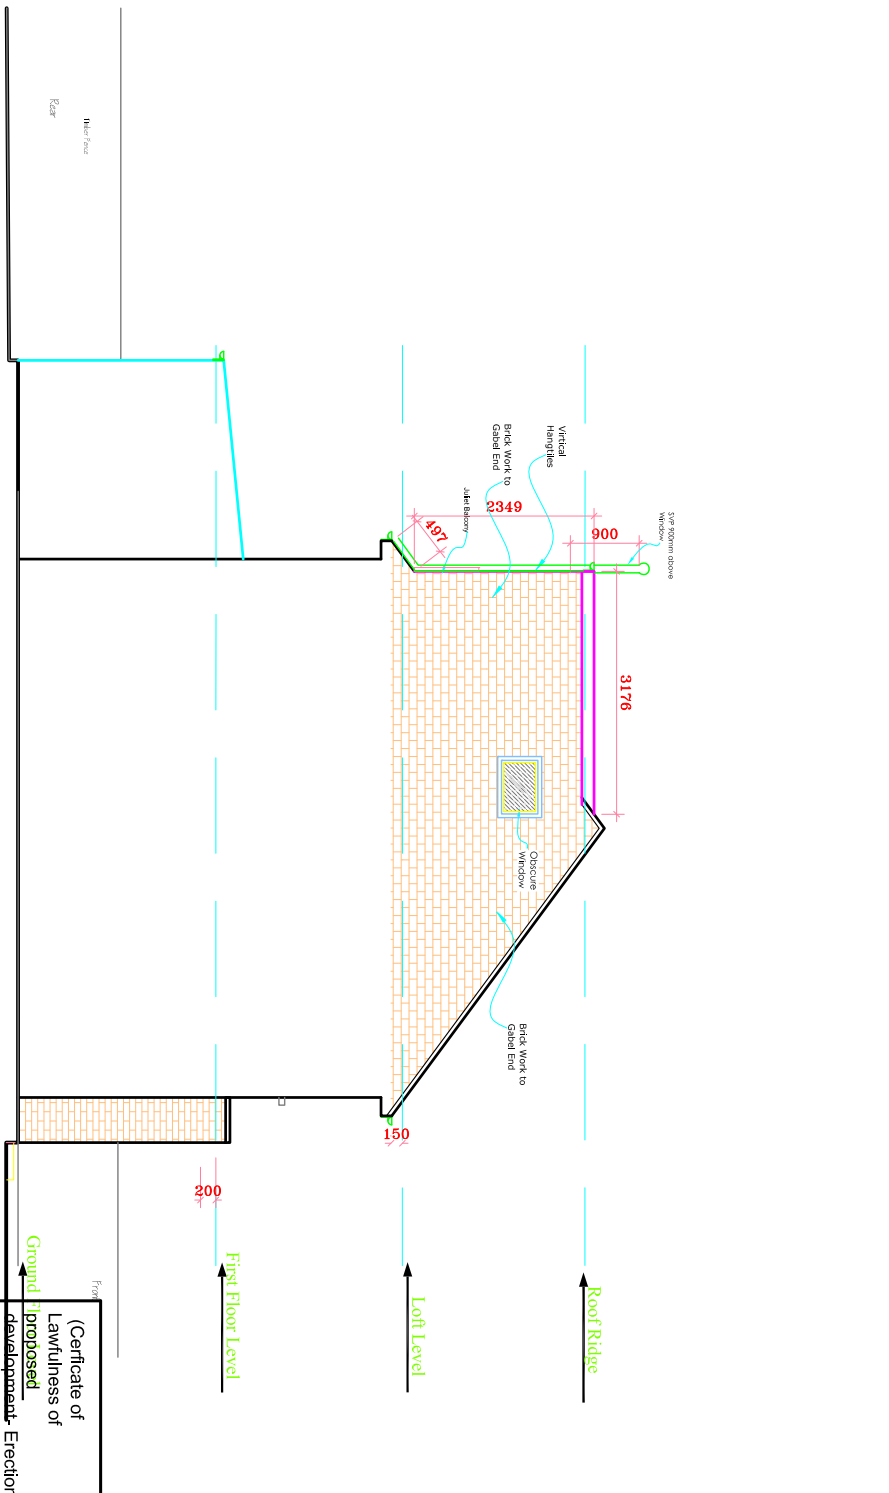

PROPOSED LEFT SIDE ELEVATION

(Certificate of Lawfulness of development) Erection of a Rear Dormer with two Juliet Balcony, three front Rooflights and additional window to side elevation)

ALL DIMENSIONS TO BE CHECKED ON SITE ONLY TO BE SCALED FOR PLANNING AND BUILDING REGULATIONS

Ref.	Revision	Date	By

**E RILEY ASSOCIATES**  
 CHARTERED SURVEYORS  
 5 PARKWOOD CLOSE  
 BROXBOURNE  
 HERTFORDSHIRE  
 EN10 7PF  
 Tel: 020 8886 4493    Mobil: 07298 035 096  
 © COPYRIGHT

Project Address: **188 BRIDS FOOT LANE LUTON LU3 2DL**  
 Client: **MR LULI TAFASI**  
 Drawing title: **PROPOSED ELEVATIONS**

Date: **APRIL 2021**  
 CAD & Drawn by: **BB**  
 Drawn & Checked by: **ER**  
 File name: **T & B125 April 2021**  
 Scale: **1:100 @ A3**  
 Drawing No.: **08/20**