




EXISTING FRONT  
(SOUTH) ELEVATION  
1:100

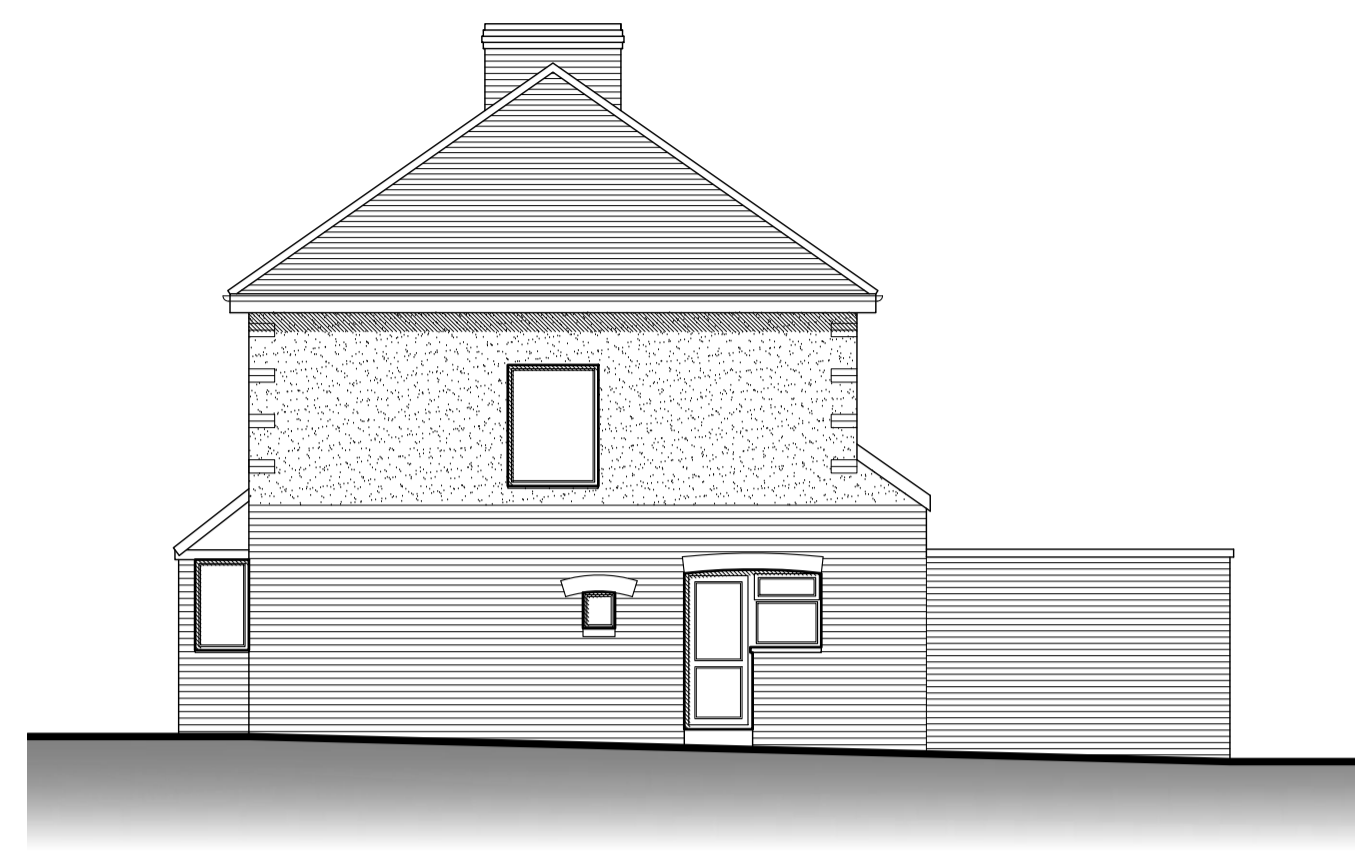



EXISTING SIDE  
(EAST) ELEVATION  
1:100

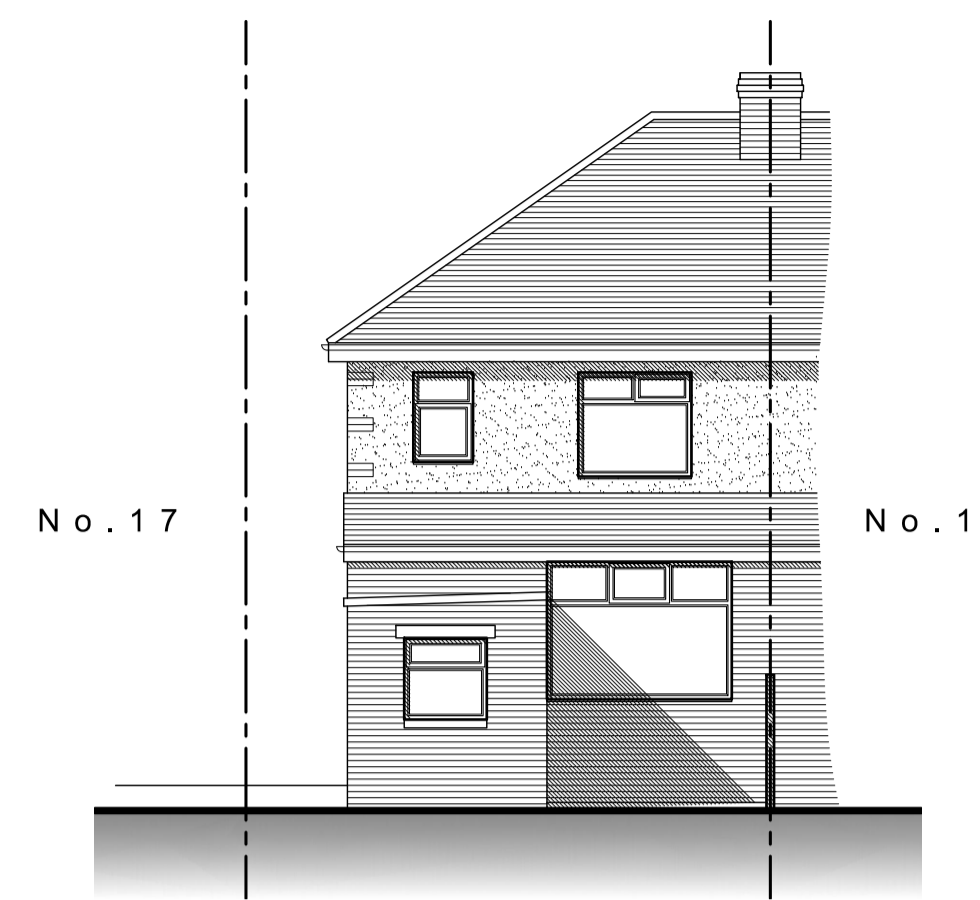


EXISTING REAR  
(NORTH) ELEVATION  
1:100

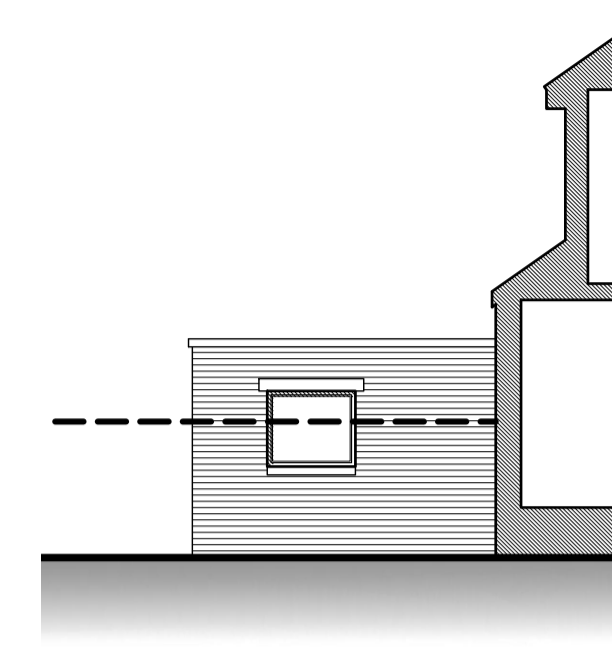

EXISTING SIDE  
(WEST) SECTIONAL ELEVATION  
1:100

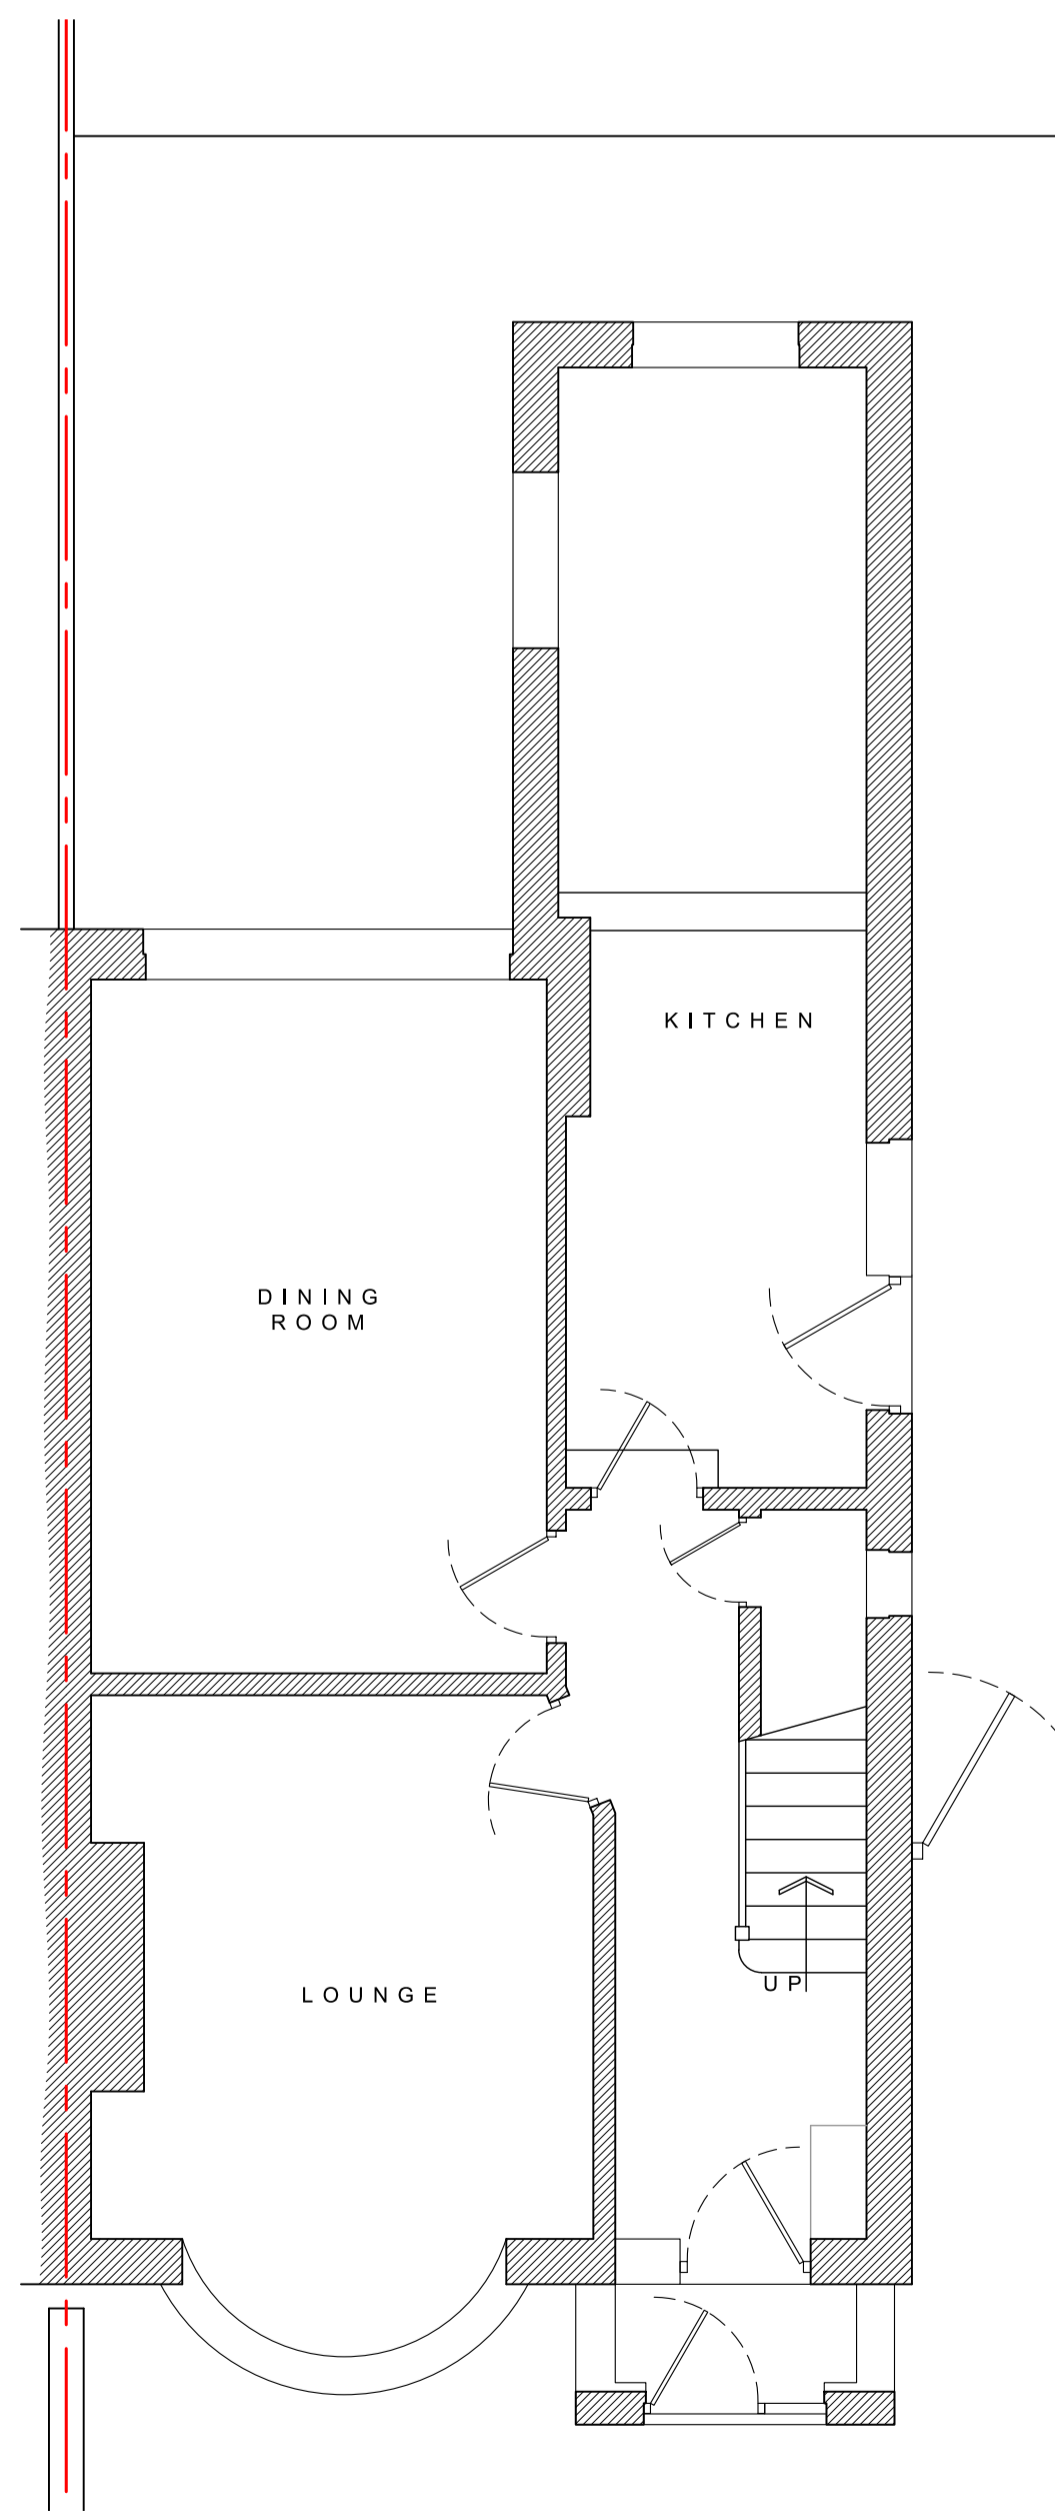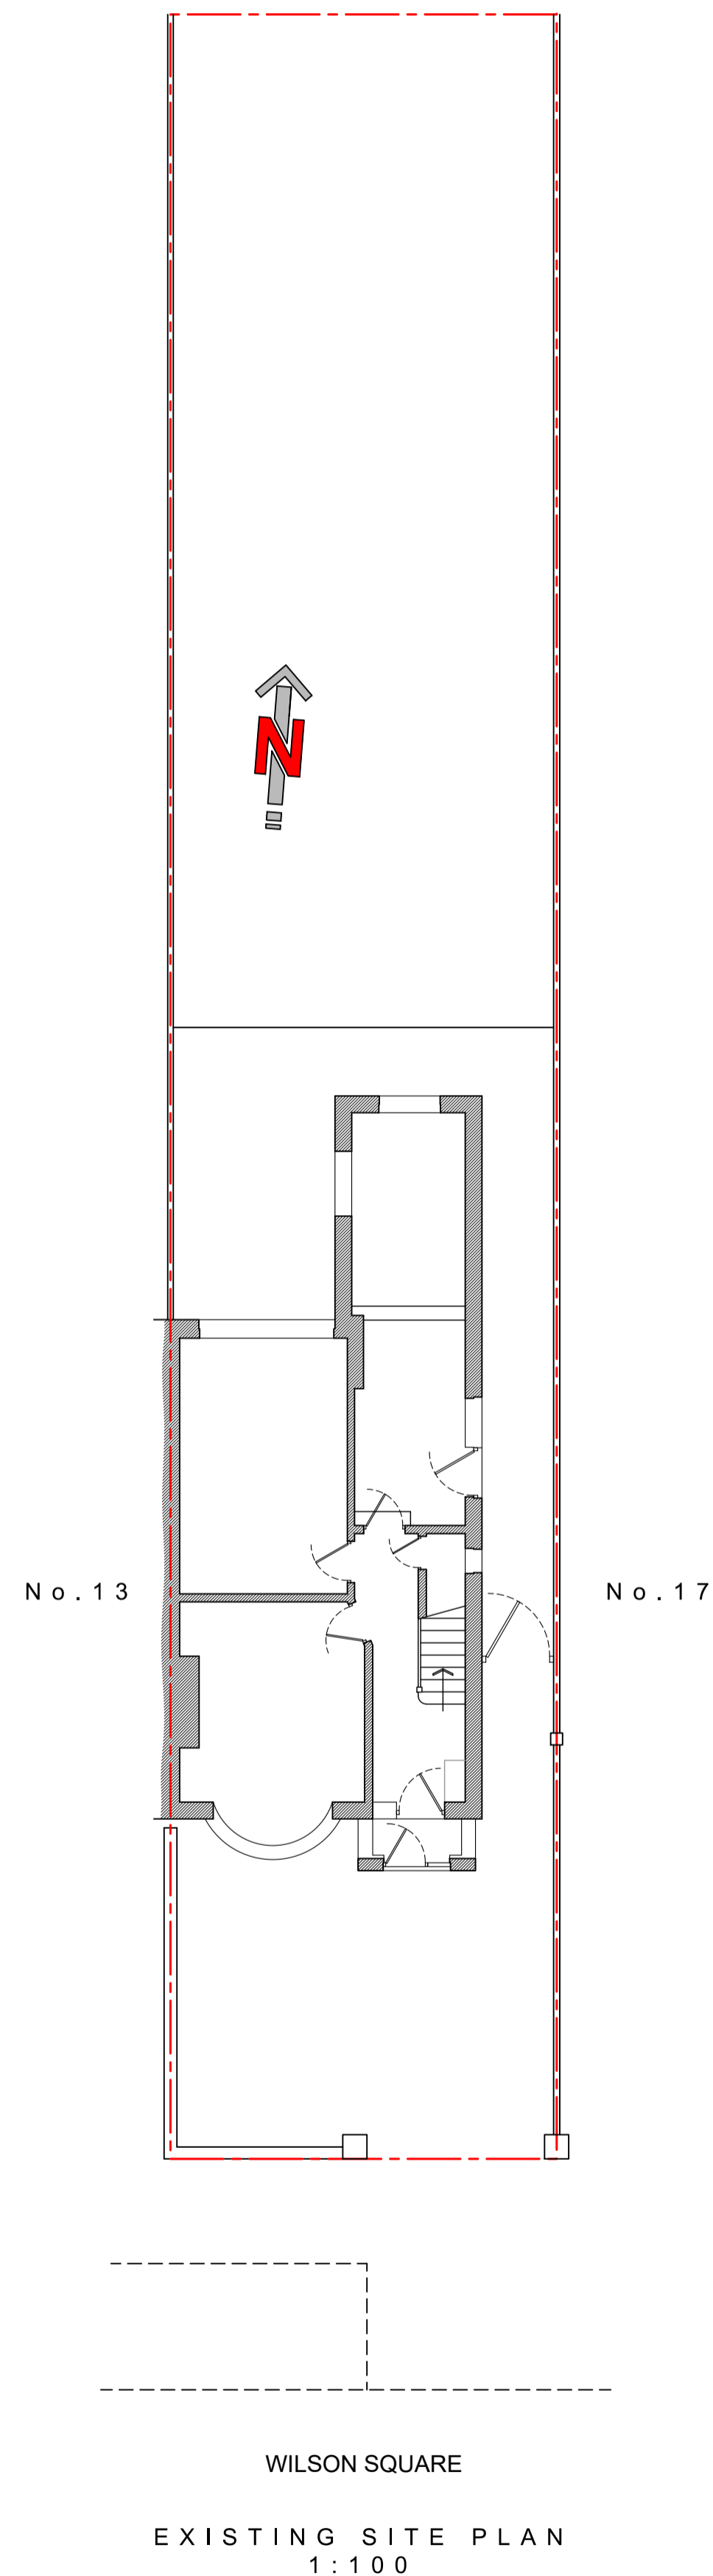


EXISTING GROUND-FLOOR PLAN  
1:50

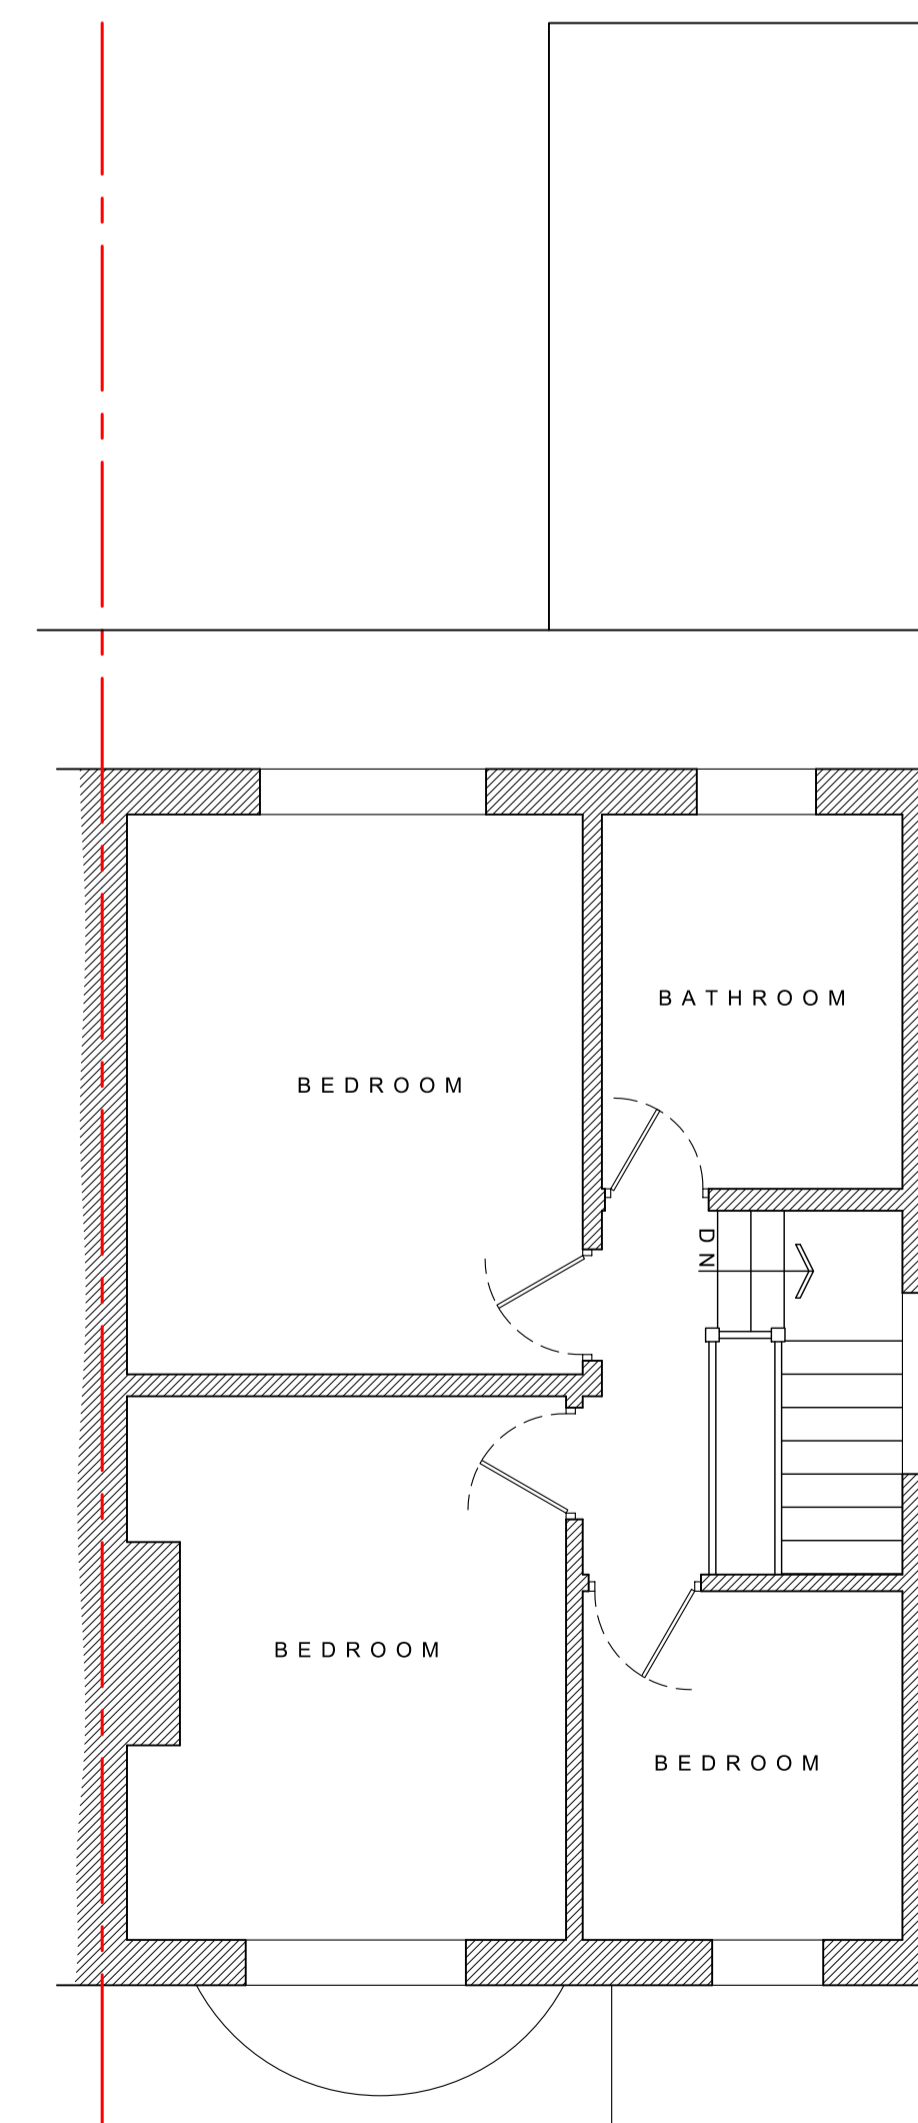

EXISTING FIRST-FLOOR PLAN  
1:50

**A** Abbott-Hull  
Associates

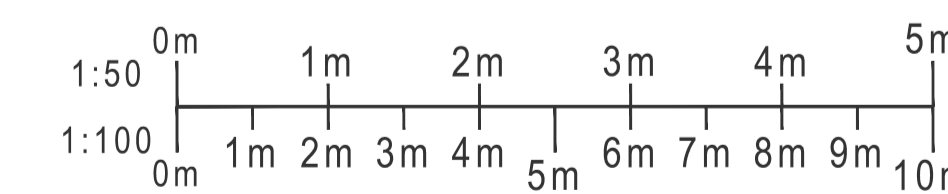

PROJECT  
15 WILSON SQUARE,  
THORNTON-CLEVELEYS,  
FY5 1RF

DRAWING  
EXISTING PLANS & ELEVATIONS

DRAWING NO. 21071_100	REV. -	DRAWN J. A-H
DATE 15/06/2021	SCALE 1:50/100 @ A1	
W abbotthull.co.uk	T 01253 846420	
E info@abbotthull.co.uk	M 07725 005247	