



EXISTING GROUND FLOOR PLAN
SCALE 1:50



EXISTING ROOF PLAN
SCALE 1:50



EXISTING FRONT ELEVATION
SCALE 1:50



EXISTING FRONT ELEVATION
SCALE 1:50



- GENERAL NOTES**
1. Do not scale this drawing.
 2. Dimensions are in millimetres unless noted otherwise.
 3. All dimensions to existing elements to be checked and confirmed on site by the Contractor.

NOTES

PLANNING

2 NIGHTINGALE ROAD
KEMSING SEVENOAKS
TN15 6RU

Drawing Title
**Front Porch
Extension**

**Existing
General Arrangement**

Drawn by EW	Date 04.06.21	Scale @ A1 1:50
----------------	------------------	--------------------

Drawing No. 001-001/1	Revision -
---------------------------------	---------------